


REVISION NO	REVISIONS	DATE	BY	DISTRICT	COUNTY	ROUTE	SECTION	SHEET
				12	FAYETTE	0119	20K	101 OF 216
				BULLSKIN TOWNSHIP & UPPER TYRONE TOWNSHIP				


4/24/2025 8:15:49 AM

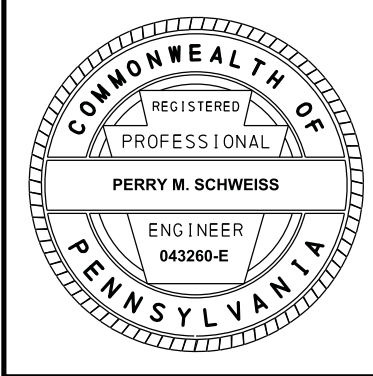

TABULATION OF QUANTITIES

EROSION AND SEDIMENT POLLUTION CONTROL

REVISION NO	REVISIONS	DATE	BY	DISTRICT	COUNTY	ROUTE	SECTION	SHEET
				12	FAYETTE	0119	20K	102 OF 216
				BULLSKIN TOWNSHIP & UPPER TYRONE TOWNSHIP				

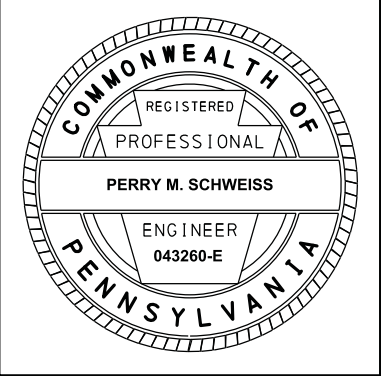[illegible]

TABULATION OF QUANTITIES


REVISION NO	REVISIONS	DATE	BY	DISTRICT	COUNTY	ROUTE	SECTION	SHEET
				12	FAYETTE	0119	20K	103 OF 216
				BULLSKIN TOWNSHIP & UPPER TYRONE TOWNSHIP				

[illegible]

TABULATION OF QUANTITIES

EROSION AND SEDIMENT POLLUTION CONTROL

REVISION NO	REVISIONS	DATE	BY	DISTRICT	COUNTY	ROUTE	SECTION	SHEET
				12	FAYETTE	0119	20K	104 OF 216
				BULLSKIN TOWNSHIP & UPPER TYRONE TOWNSHIP				

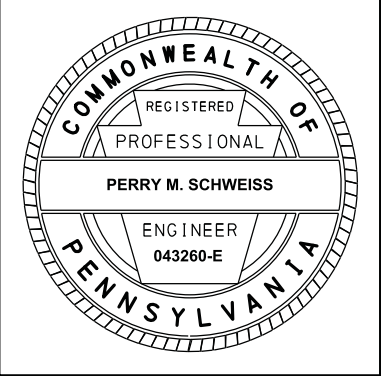[illegible]

TABULATION OF QUANTITIES


REVISION NO	REVISIONS	DATE	BY	DISTRICT	COUNTY	ROUTE	SECTION	SHEET
				12	FAYETTE	0119	20K	105 OF 216
				BULLSKIN TOWNSHIP & UPPER TYRONE TOWNSHIP				

[illegible]

TABULATION OF QUANTITIES
EROSION AND SEDIMENT POLLUTION CONTROL

REVISION NO	REVISIONS	DATE	BY	DISTRICT	COUNTY	ROUTE	SECTION	SHEET
				12	FAYETTE	0119	20K	106 OF 216
	BULLSKIN TOWNSHIP & UPPER TYRONE TOWNSHIP							

COMPOST FILTER SOCK, 18" DIAMETER		COMPOST FILTER SOCK, 24" DIAMETER		COMPOST FILTER SOCK, 32" DIAMETER		FLEXIBLE DELINEATOR POST, GROUND-MOUNT TYPE GM-2, RED POST WITH RED/YELLOW SHEETING, WITH STICKER	TEMPORARY WATER DIVERSION SYSTEM 1		TEMPORARY WATER DIVERSION SYSTEM 2		TEMPORARY WATER DIVERSION SYSTEM 3		TEMPORARY WATER DIVERSION SYSTEM 4		TEMPORARY WATER DIVERSION SYSTEM 5		TEMPORARY WATER DIVERSION SYSTEM 6		TEMPORARY WATER DIVERSION SYSTEM 7		TEMPORARY SEDIMENT BASIN 1210-BDD-001		PERMANENT STORMWATER BASIN 1210-BDD-001		TEMPORARY SEDIMENT BASIN 1210-BDD-002		PERMANENT STORMWATER BASIN 1210-BDD-002		TEMPORARY SEDIMENT BASIN 1210-BDD-003		PERMANENT STORMWATER BASIN 1210-BDD-003		TEMPORARY SEDIMENT BASIN 1210-BDD-005		PERMANENT STORMWATER BASIN 1210-BDD-005		TEMPORARY SEDIMENT BASIN 1210-BDD-006		PERMANENT STORMWATER BASIN 1210-BDD-006		TEMPORARY SEDIMENT BASIN 1210-BDD-004		PERMANENT STORMWATER BASIN 1210-BDD-004	
-----------------------------------	--	-----------------------------------	--	-----------------------------------	--	---	------------------------------------	--	------------------------------------	--	------------------------------------	--	------------------------------------	--	------------------------------------	--	------------------------------------	--	------------------------------------	--	---------------------------------------	--	---	--	---------------------------------------	--	---	--	---------------------------------------	--	---	--	---------------------------------------	--	---	--	---------------------------------------	--	---	--	---------------------------------------	--	---	--	--	

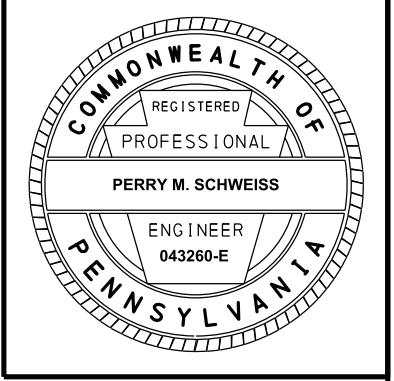


REVISION NO	REVISIONS	DATE	BY	DISTRICT	COUNTY	ROUTE	SECTION	SHEET
				12	FAYETTE	0119	20K	107 OF 216
				BULLSKIN TOWNSHIP & UPPER TYRONE TOWNSHIP				

SHEET 6A OF 7B

REVISION NO	REVISIONS	DATE	BY	DISTRICT	COUNTY	ROUTE	SECTION	SHEET
				12	FAYETTE	0119	20K	108 OF 216
				BULLSKIN TOWNSHIP & UPPER TYRONE TOWNSHIP				

REVISION NO	REVISIONS	DATE	BY	DISTRICT	COUNTY	ROUTE	SECTION	SHEET
				12	FAYETTE	0119	20K	108 OF 216
				BULLSKIN TOWNSHIP & UPPER TYRONE TOWNSHIP				

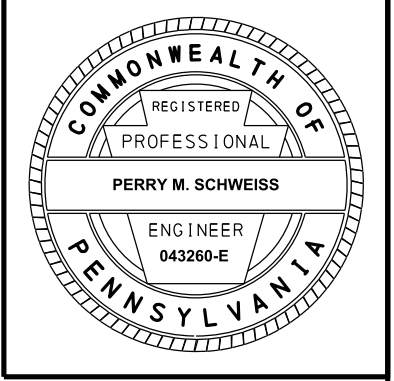[illegible]

TABULATION OF QUANTITIES

EROSION AND SEDIMENT POLLUTION CONTROL

REVISION NO	REVISIONS	DATE	BY	DISTRICT	COUNTY	ROUTE	SECTION	SHEET
				12	FAYETTE	0119	20K	109 OF 216
				BULLSKIN TOWNSHIP & UPPER TYRONE TOWNSHIP				

[illegible]

REVISION NO	REVISIONS	DATE	BY	DISTRICT	COUNTY	ROUTE	SECTION	SHEET
				12	FAYETTE	0119	20K	110 OF 216
				BULLSKIN TOWNSHIP & UPPER TYRONE TOWNSHIP				

4/24/2025 8:15:49 AM

REVISION NO	REVISIONS	DATE	BY	DISTRICT	COUNTY	ROUTE	SECTION	SHEET
				12	FAYETTE	0119	20K	111 OF 216
				BULLSKIN TOWNSHIP & UPPER TYRONE TOWNSHIP				

REVISION NO	REVISIONS	DATE	BY	DISTRICT	COUNTY	ROUTE	SECTION	SHEET
				12	FAYETTE	0119	20K	111 OF 216
				BULLSKIN TOWNSHIP & UPPER TYRONE TOWNSHIP				

[illegible]

REVISION NO	REVISIONS	DATE	BY	DISTRICT	COUNTY	ROUTE	SECTION	SHEET
				12	FAYETTE	0119	20K	112 OF 216
				BULLSKIN TOWNSHIP & UPPER TYRONE TOWNSHIP				


REVISION NO	REVISIONS	DATE	BY	DISTRICT	COUNTY	ROUTE	SECTION	SHEET
				12	FAYETTE	0119	20K	112 OF 216
				BULLSKIN TOWNSHIP & UPPER TYRONE TOWNSHIP				

[illegible]

REVISION NO	REVISIONS	DATE	BY	DISTRICT	COUNTY	ROUTE	SECTION	SHEET
				12	FAYETTE	0119	20K	113 OF 216
				BULLSKIN TOWNSHIP & UPPER TYRONE TOWNSHIP				

REVISION NO	REVISIONS	DATE	BY	DISTRICT	COUNTY	ROUTE	SECTION	SHEET
				12	FAYETTE	0119	20K	113 OF 216
				BULLSKIN TOWNSHIP & UPPER TYRONE TOWNSHIP				

[illegible]

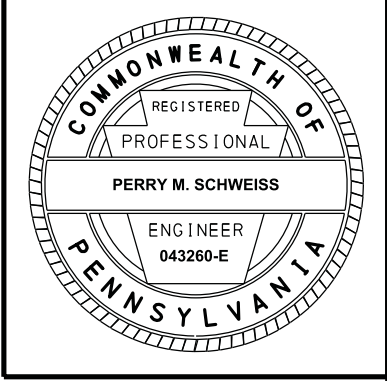[illegible]

TABULATION OF QUANTITIES

MISCELLANEOUS

REVISION NO	REVISIONS	DATE	BY	DISTRICT	COUNTY	ROUTE	SECTION	SHEET
				12	FAYETTE	0119	20K	115 OF 216
				BULLSKIN TOWNSHIP & UPPER TYRONE TOWNSHIP				


(+) SEE SUMMARY SHEET FOR COMPLETE ITEM NUMBERS

[illegible]

File name: \\Roadway\\DIST-12\\SR011920K (McClure Rd)\\Project Datum\\Construction\\SR 119 20K CON Profile\\0119-20K Profile (SR 0119).dwg May 02, 2025-12:29pm, jdark

DISTRICT	COUNTY	ROUTE	SECTION	SHEET
12-0	FAYETTE	0119	20K	117 OF 216
BULLSKIN TOWNSHIP				
REVISION NUMBER	REVISIONS	DATE	BY	APPROVED


PROFILE: SR 0119

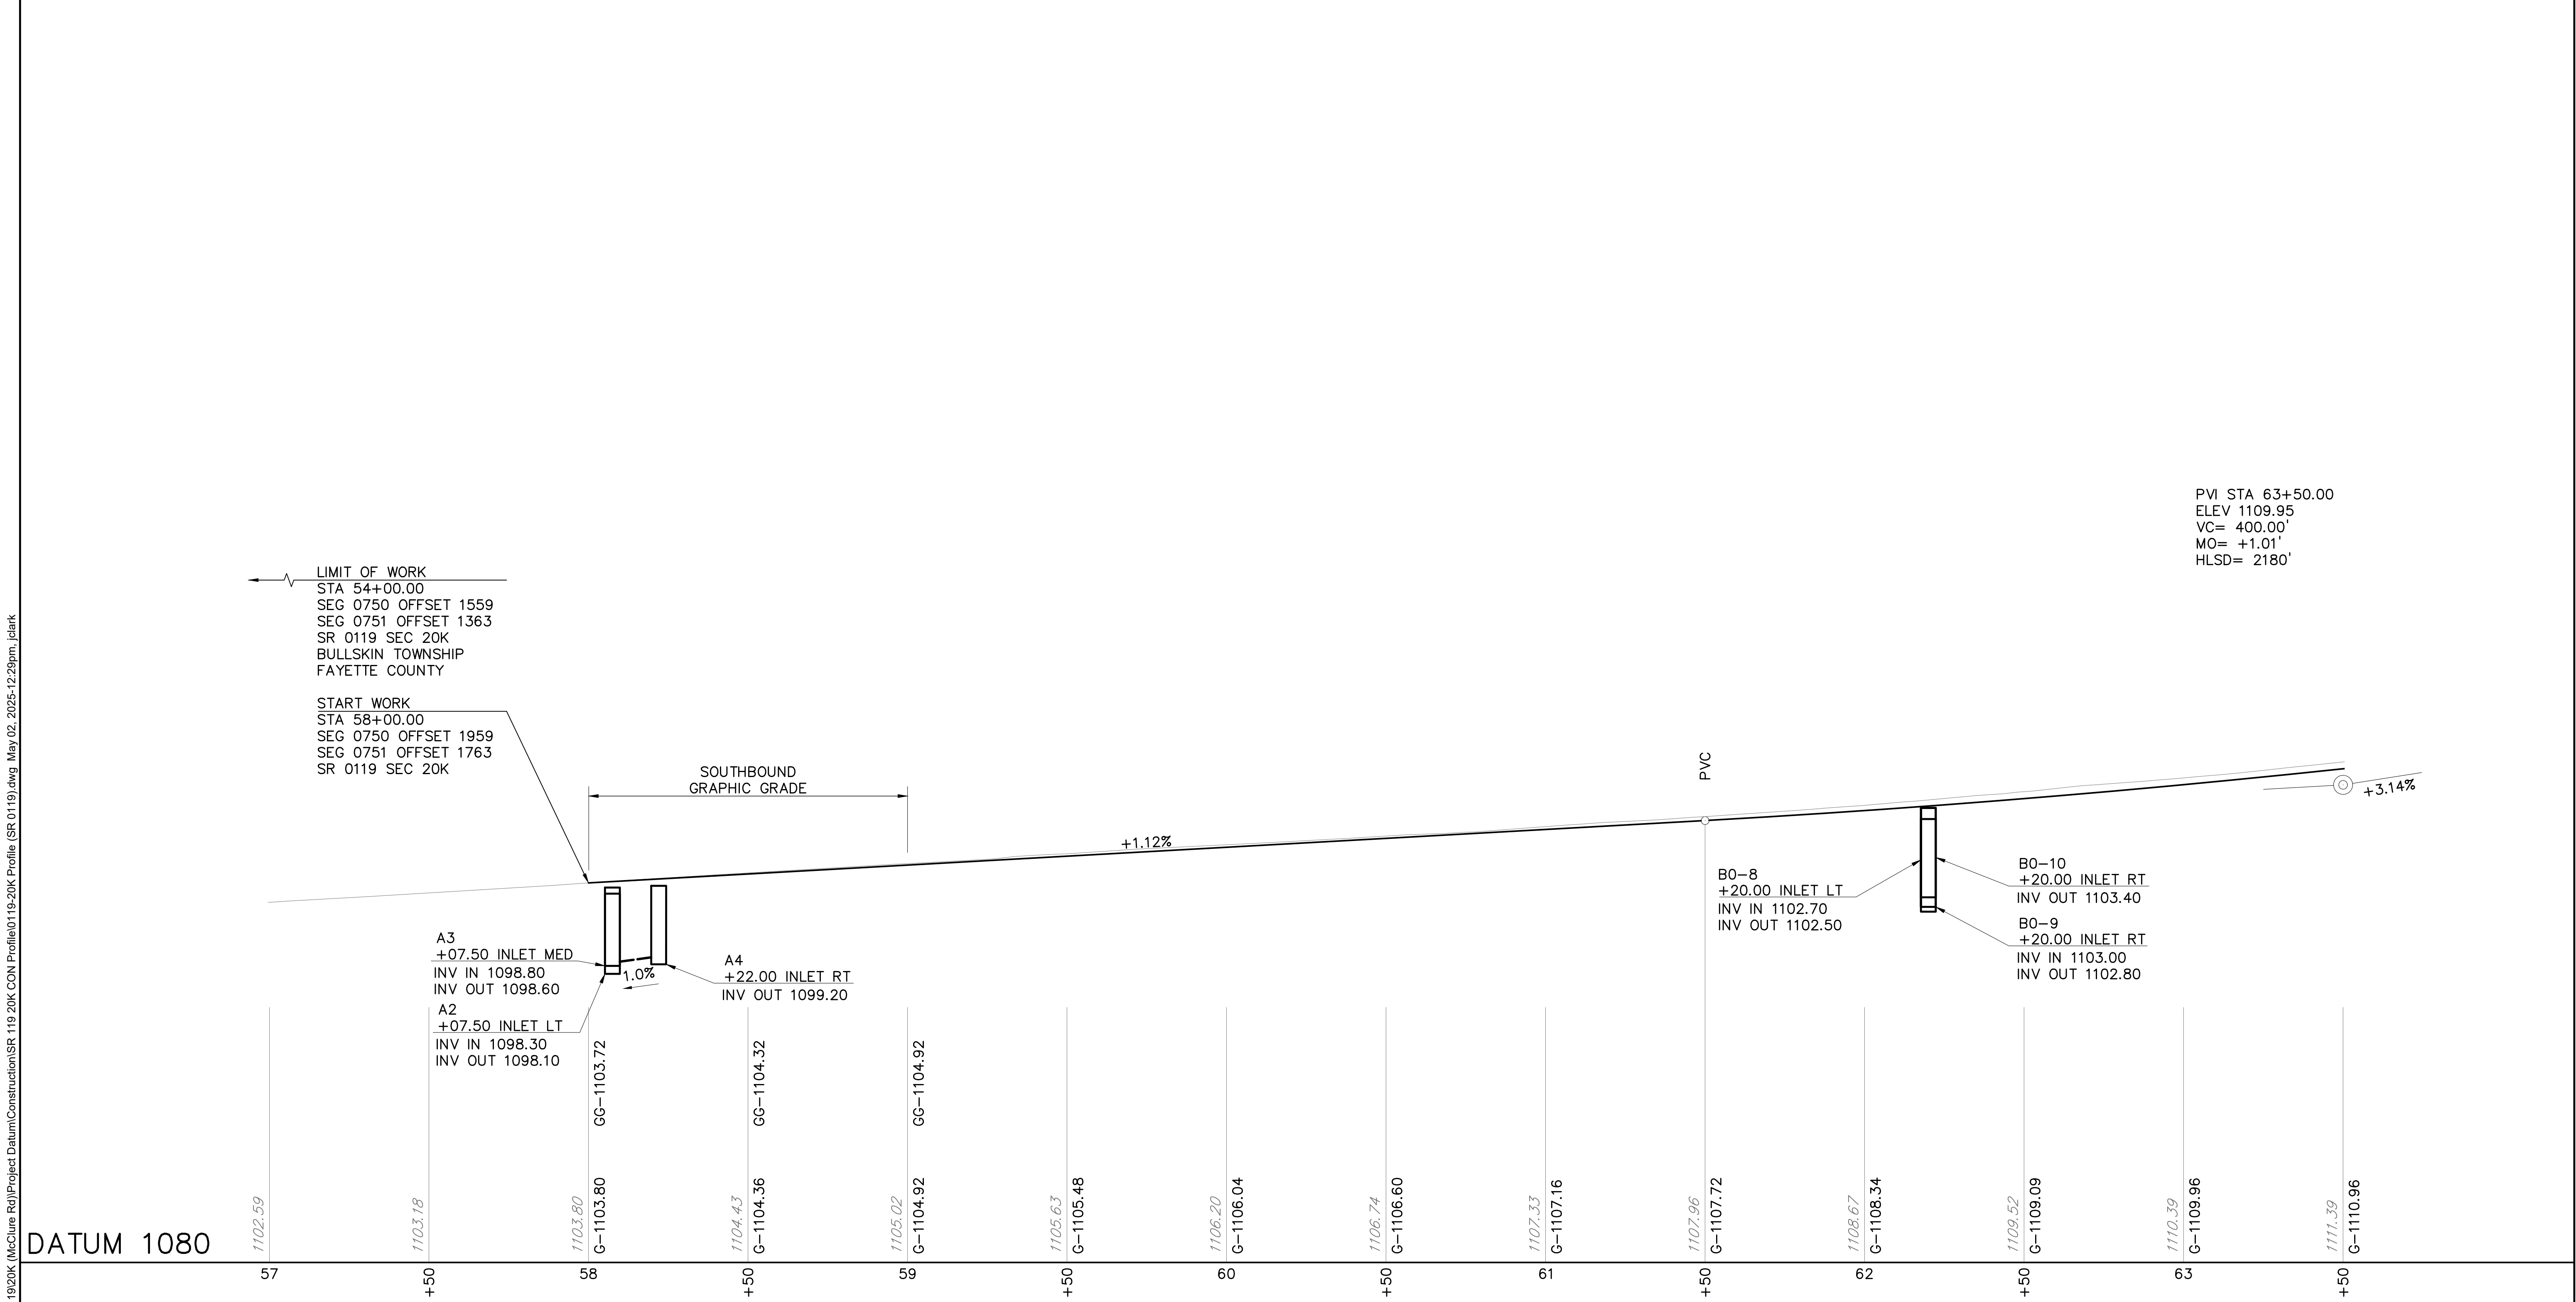

DATUM 1080





FOR PLAN VIEW, SEE SHEET 116		
SURVEY BOOK NOS 28842, 30223, 30224, 30225, 30337 & 30338		
DESIGNED BY SUCEVIC, PICCOLOMINI & KUCHAR ENGINEERING, INC.		
DESIGN BY: JRC	DRAWN BY: SPK	CHECKED BY: PMS

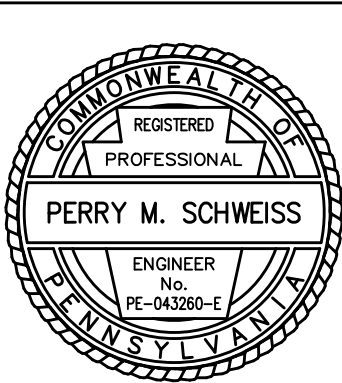

File name: \\Roadway\\DIST-12\\SR0119\\20K (McClure Rd)\\Project Datum\\Construction\\SR 119 20K CON Plan0119-20K CON Plot.dwg, May 02, 2025-12:29pm, jclark


DISTRICT	COUNTY	ROUTE	SECTION	SHEET
12-0	FAYETTE	0119	20K	118 OF 216
BULLSKIN TOWNSHIP				
REVISION NUMBER	REVISIONS	DATE	BY	APPROVED

SR 0119
SURVEY & CONSTR CL
PI STA 63+91.42
Δ= 03°03'35"LT
T= 613.48'
L= 1226.67'
R= 22970.39'
E= 8.19'
PC STA 57+77.94
PT STA 70+04.61
SE= NORMAL CROWN

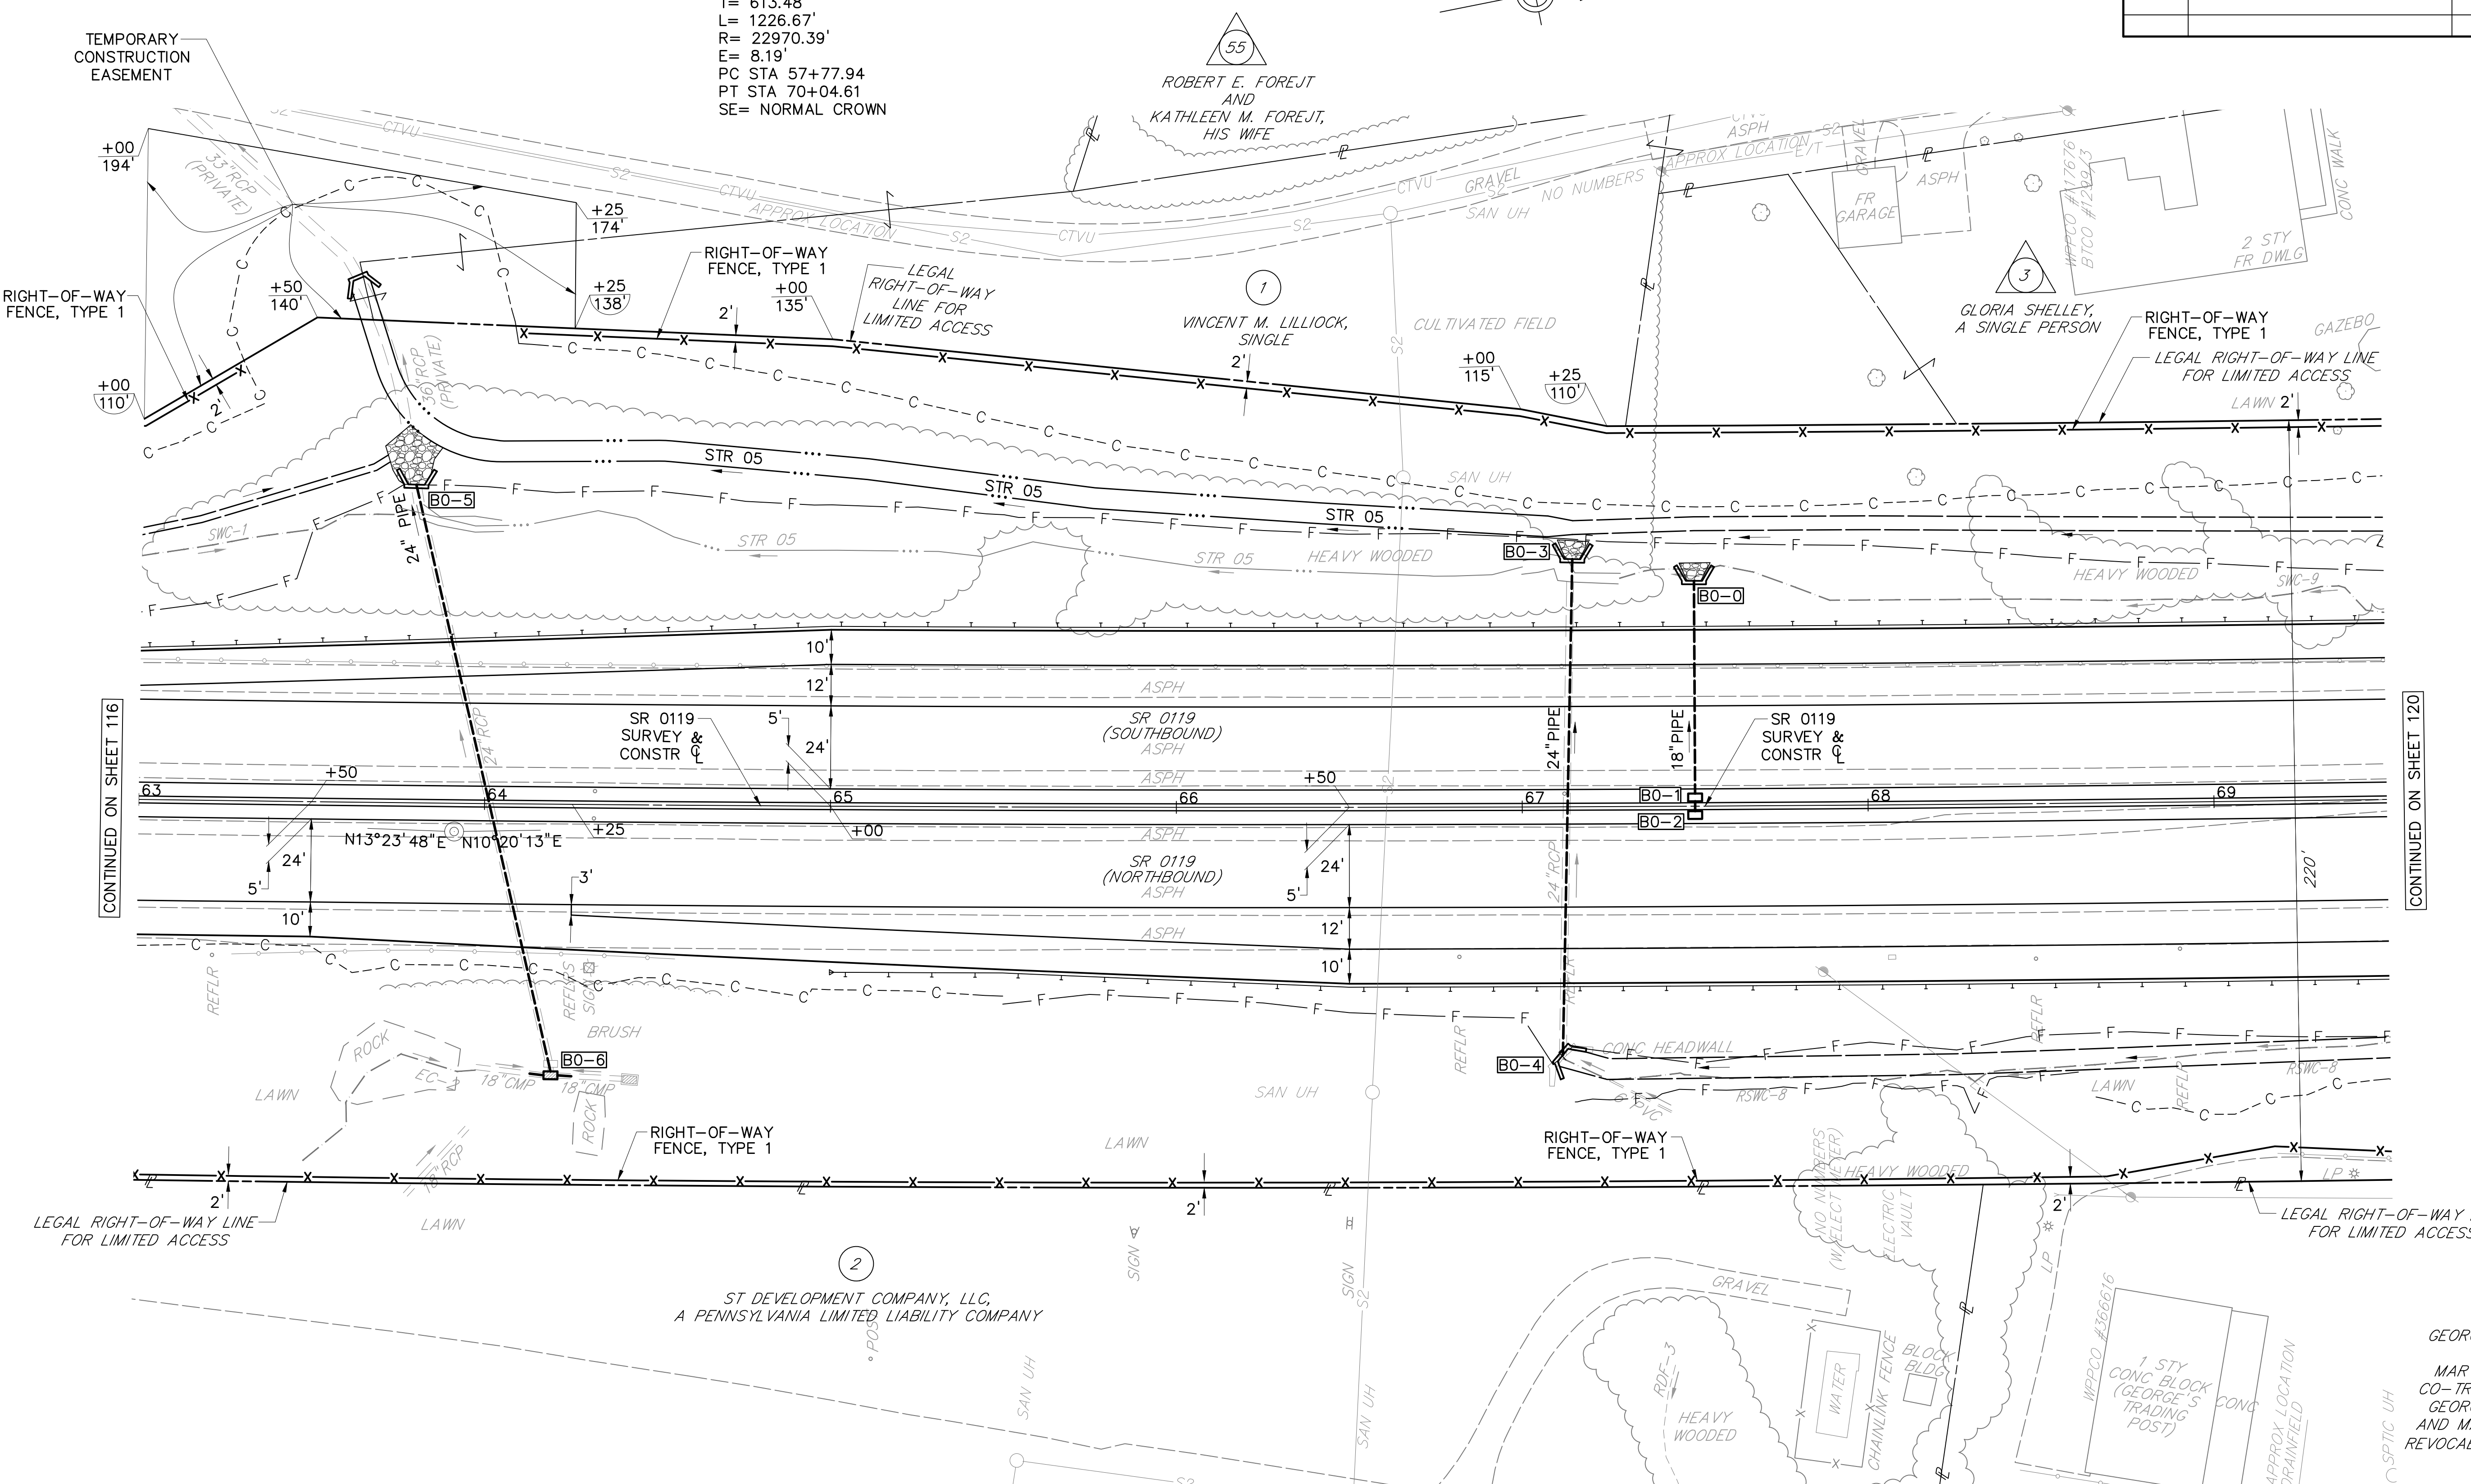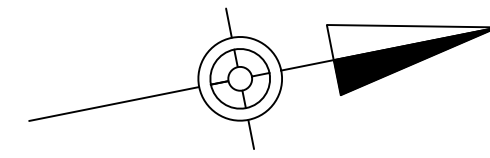


ST DEVELOPMENT COMPANY, LLC,
A PENNSYLVANIA LIMITED LIABILITY COMPANY

- LEGEND**
- PARCEL IDENTIFICATION NUMBER
 - △ PARCEL IDENTIFICATION NUMBER-NO TAKE
 - - - CUT SLOPE
 - F - FILL SLOPE
 - - - STORMWATER CONVEYANCE

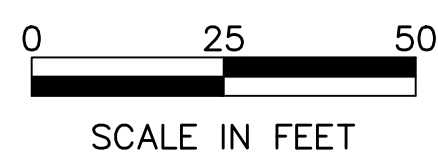

FOR PROFILE SR 0119,
SEE SHEET 119

SURVEY BOOK NOS 28842, 30223, 30224, 30225, 30337 & 30338		
DESIGNED BY SUCEVIC, PICCOLOMINI & KUCHAR ENGINEERING, INC.		
DESIGN BY: JRC	DRAWN BY: SPK	CHECKED BY: PMS

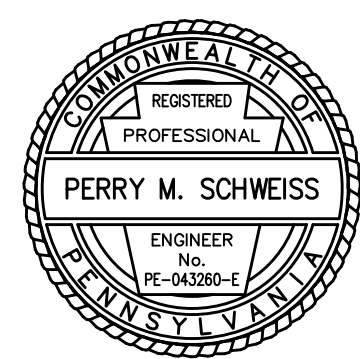


GEORGE C. EMERICK
AND
MARY K. EMERICK,
CO-TRUSTEES OF THE
GEORGE C. EMERICK
AND MARY K. EMERICK
REVOCABLE LIVING TRUST

File name: \\Roadway\\DIST-12\\SR0119\\20K (McClure Rd)\\Project Datum\\Construction\\SR 119 20K CON Profile\\0119-20K Profile (SR 0119).dwg May 02, 2025-12:29pm, jclark

DISTRICT	COUNTY	ROUTE	SECTION	SHEET
12-0	FAYETTE	0119	20K	119 OF 216
BULLSKIN TOWNSHIP				
REVISION NUMBER	REVISIONS		DATE	BY

PROFILE: SR 0119

PVI STA 63+50.00
ELEV 1109.95
VC= 400.00'
MO= +1.01'
HLSD= 2180'

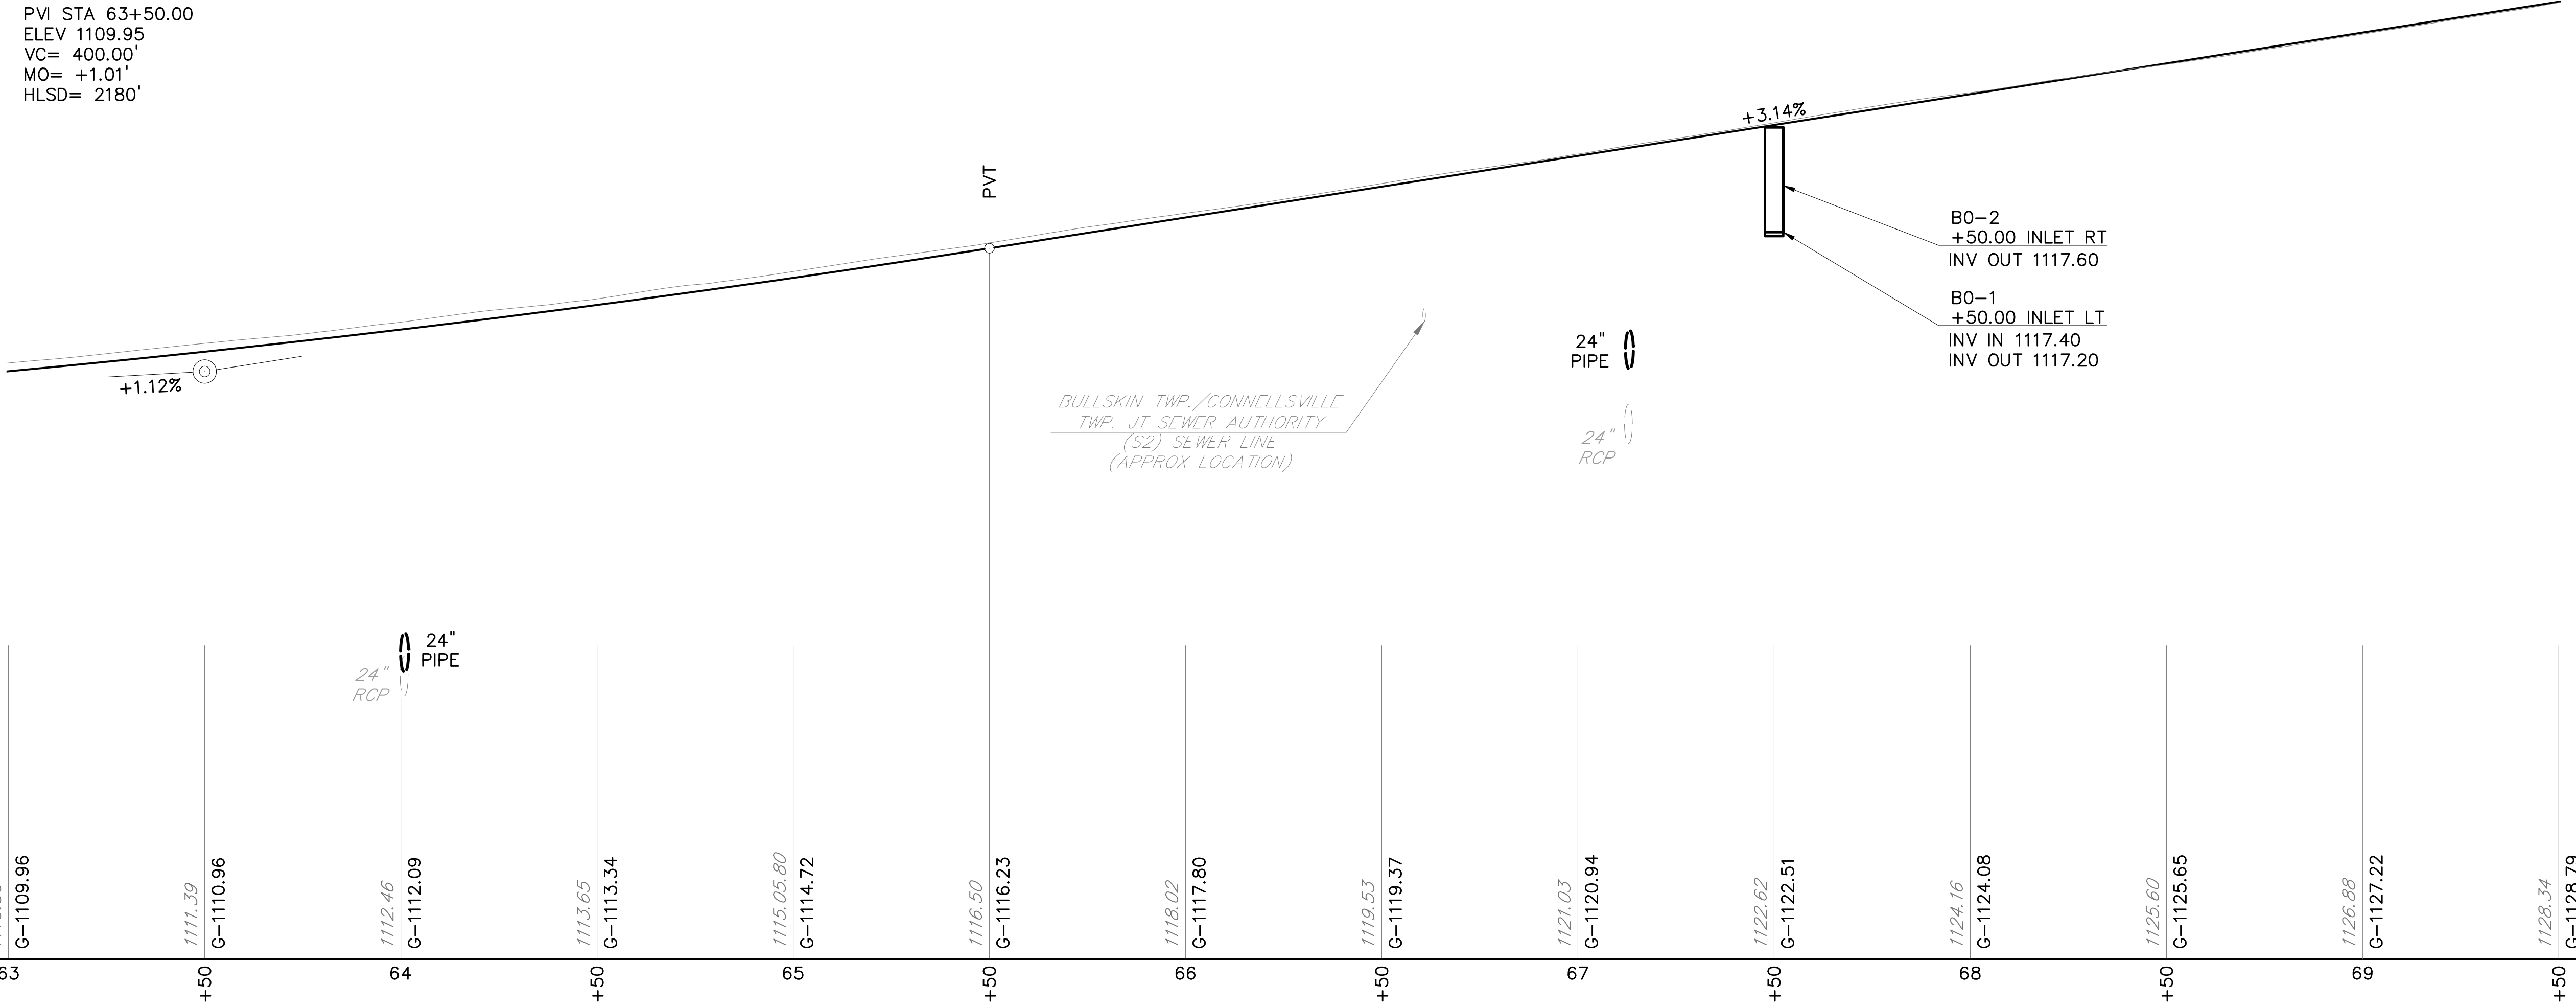

DATUM 1080




FOR PLAN VIEW, SEE SHEET 118

SURVEY BOOK NOS 28842, 30223, 30224, 30225, 30337 & 30338


DESIGNED BY SUCEVIC, PICCOLOMINI & KUCHAR ENGINEERING, INC.

DESIGN BY: JRC DRAWN BY: SPK CHECKED BY: PMS

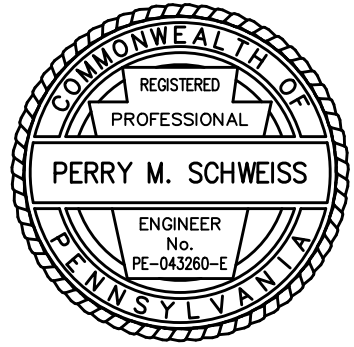

File name: \\Roadway\\DIST-12\\SR011920K (McClure Rd)\\Project Datum\\Construction\\SR 119 20K CON Plan0119-20K CON Plot.dwg, May 02, 2025-12:29pm, jclark

DISTRICT	COUNTY	ROUTE	SECTION	SHEET
12-0	FAYETTE	0119	20K	120 OF 216
BULLSKIN TOWNSHIP				
REVISION NUMBER	REVISIONS	DATE	BY	APPROVED

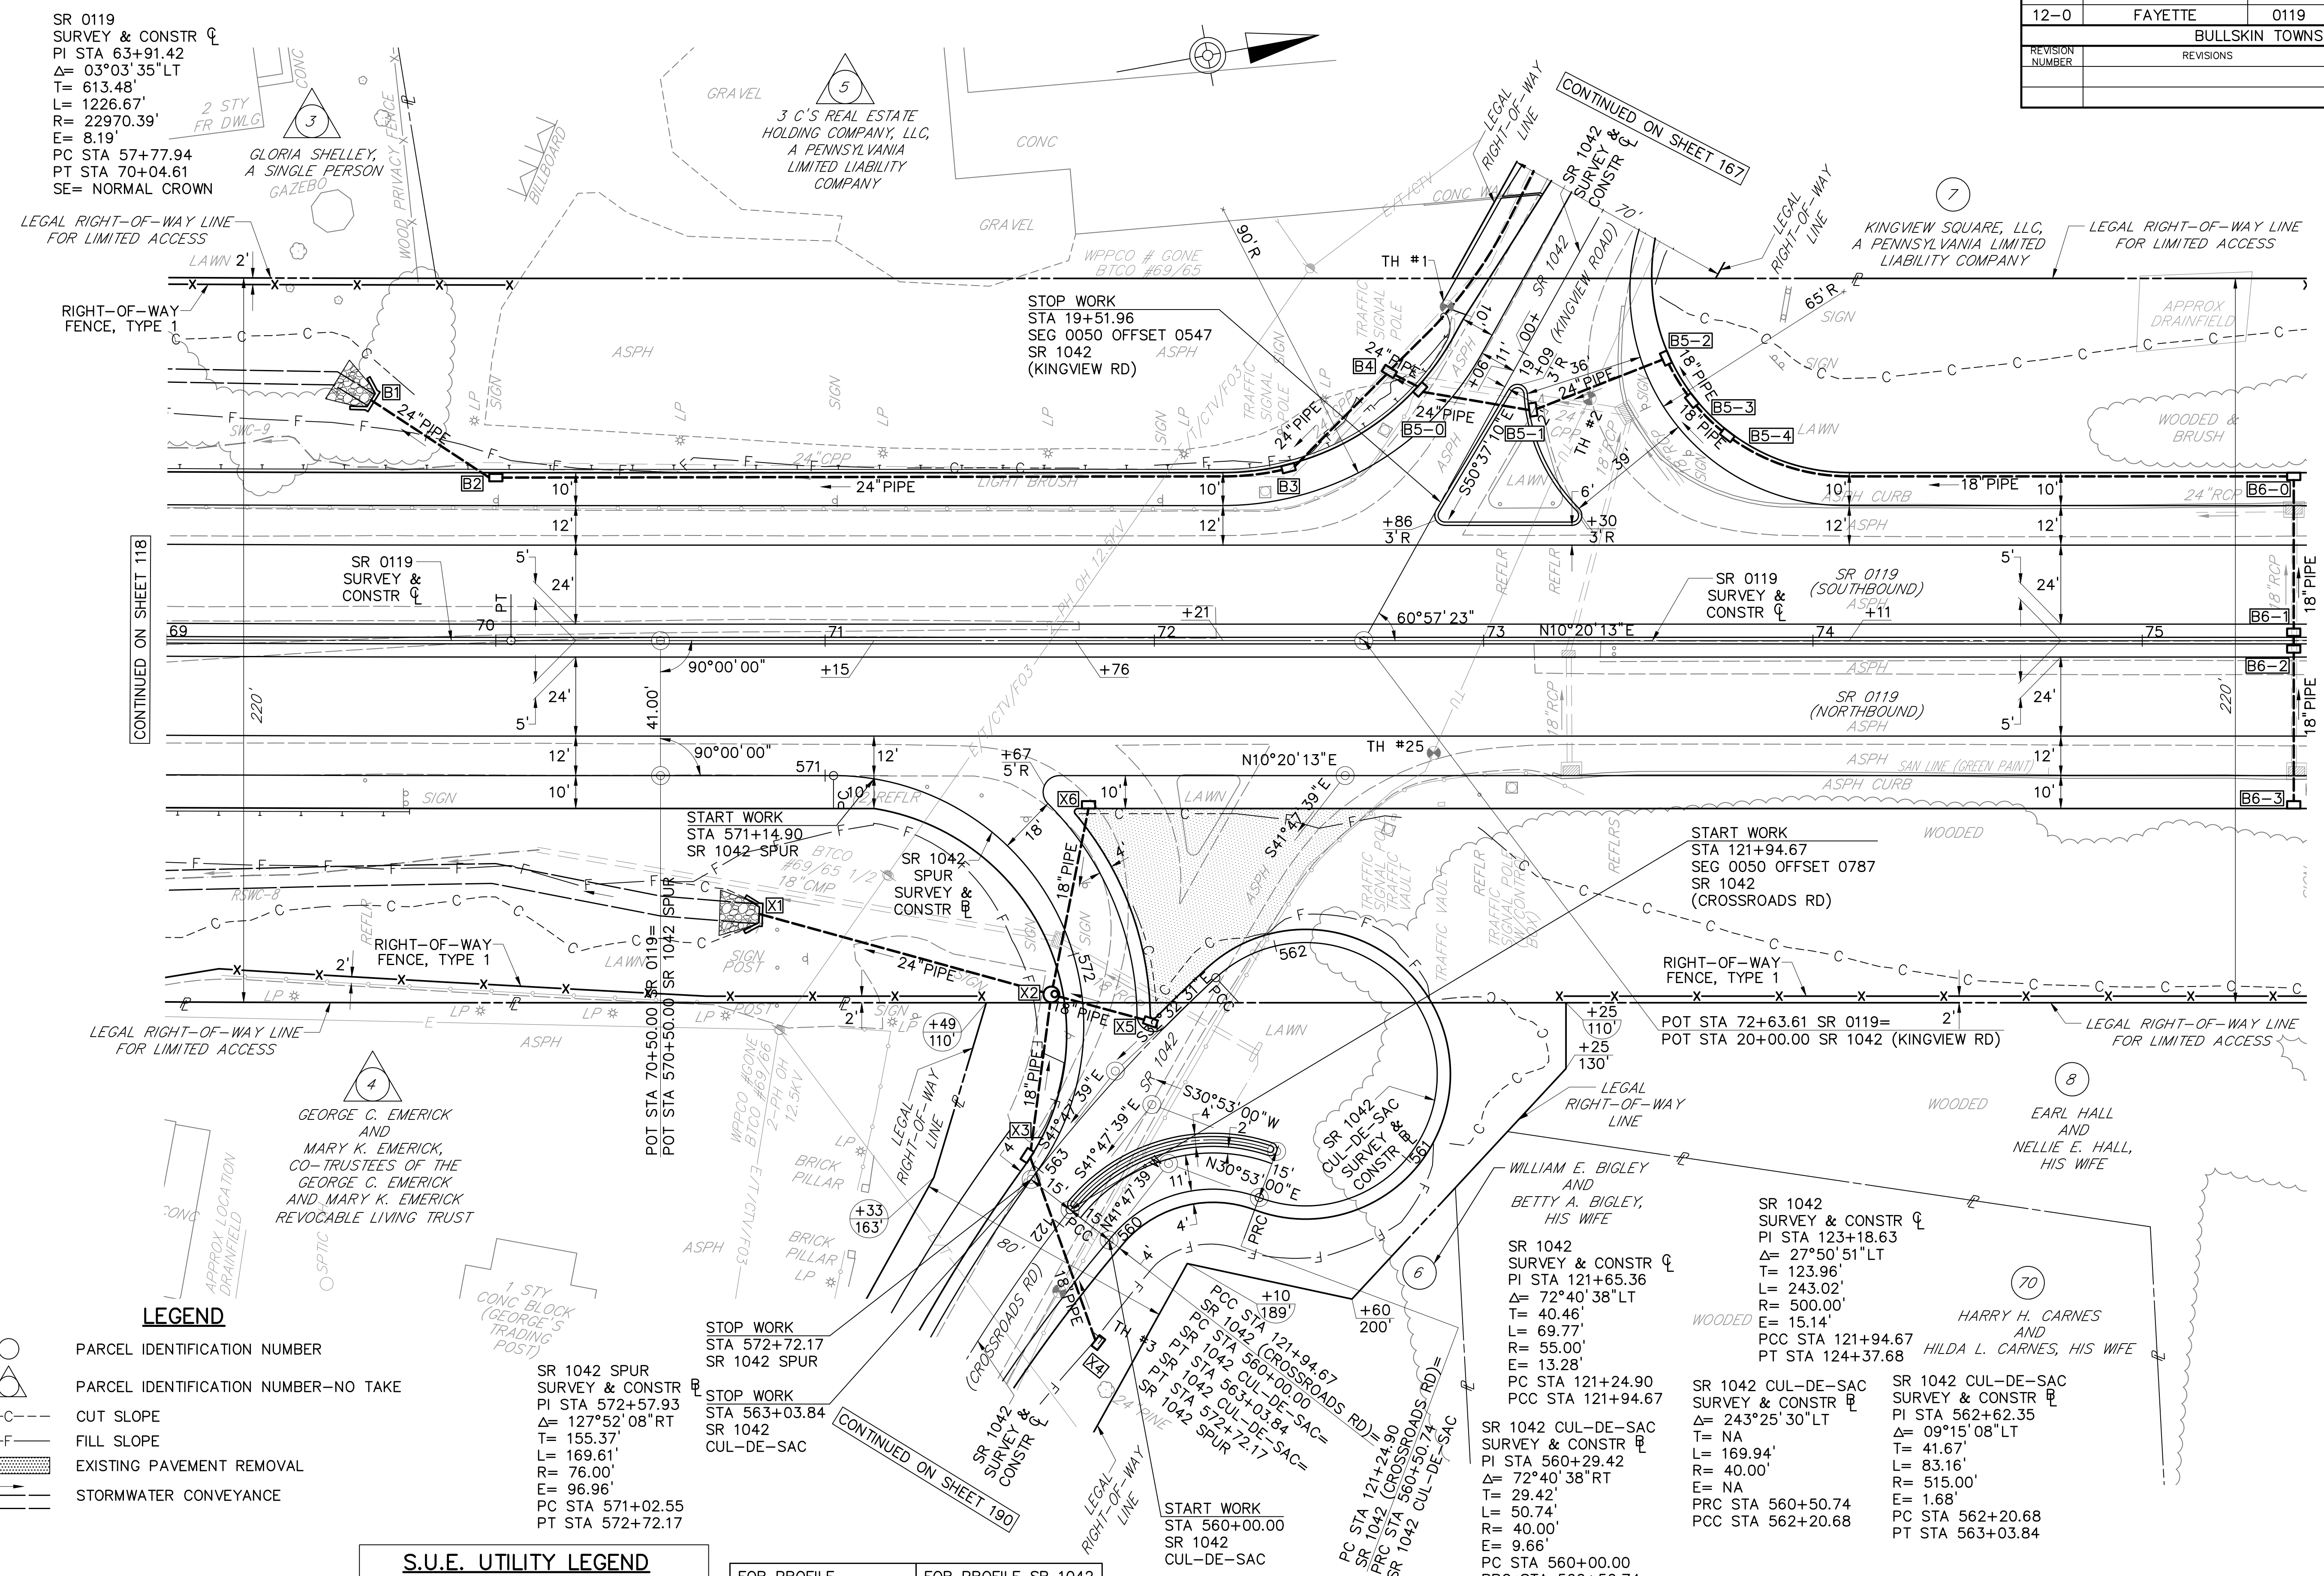


LEGEND

- PARCEL IDENTIFICATION NUMBER
- △ PARCEL IDENTIFICATION NUMBER-NO TAKE
- - - CUT SLOPE
- F - FILL SLOPE
- [Hatched Box] EXISTING PAVEMENT REMOVAL
- [Line with Arrow] STORMWATER CONVEYANCE

S.U.E. UTILITY LEGEND


- QL-A: TEST HOLE
- QL-B: DESIGNATING
- QL-D: RECORDS RESEARCH (BY OTHERS)
- (ALL UTILITIES ARE QL-B UNLESS NOTED)

FOR PROFILE SR 1042 SPUR, SEE SHEET 122	FOR PROFILE SR 1042 (CROSSROADS RD), SEE SHEET 124
FOR PROFILE SR 1042 CUL-DE-SAC, SEE SHEET 123	FOR PROFILE SR 1042 (KINGVIEW RD), SEE SHEET 168

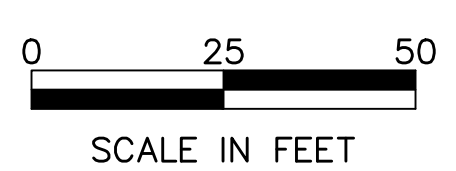

FOR PROFILE SR 0119, SEE SHEET 121

SURVEY BOOK NOS 28842, 30223, 30224, 30225, 30337 & 30338		
DESIGNED BY SUCEVIC, PICCOLOMINI & KUCHAR ENGINEERING, INC.		
DESIGN BY: JRC	DRAWN BY: SPK	CHECKED BY: PMS

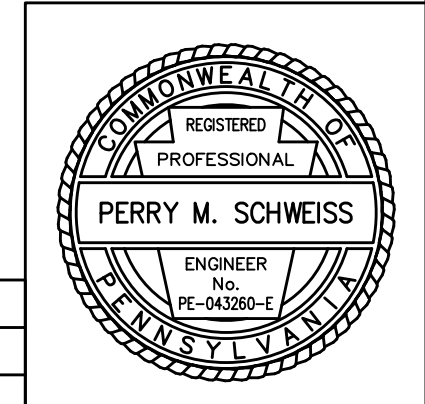


File name: \\Roadway\\DIST-12\\SR011920K (McClure Rd)\\Project Datum\\Construction\\SR 119 20K CON Profile\\0119-20K Profile (SR 0119).dwg May 02, 2025-12:28pm jdark

DISTRICT	COUNTY	ROUTE	SECTION	SHEET
12-0	FAYETTE	0119	20K	121 OF 216
BULLSKIN TOWNSHIP				
REVISION NUMBER	REVISIONS	DATE	BY	APPROVED

PROFILE: SR 0119

PVI STA 76+50.00
ELEV 1150.77
VC= 760.00'
MO= -4.66'
SSD= 578'

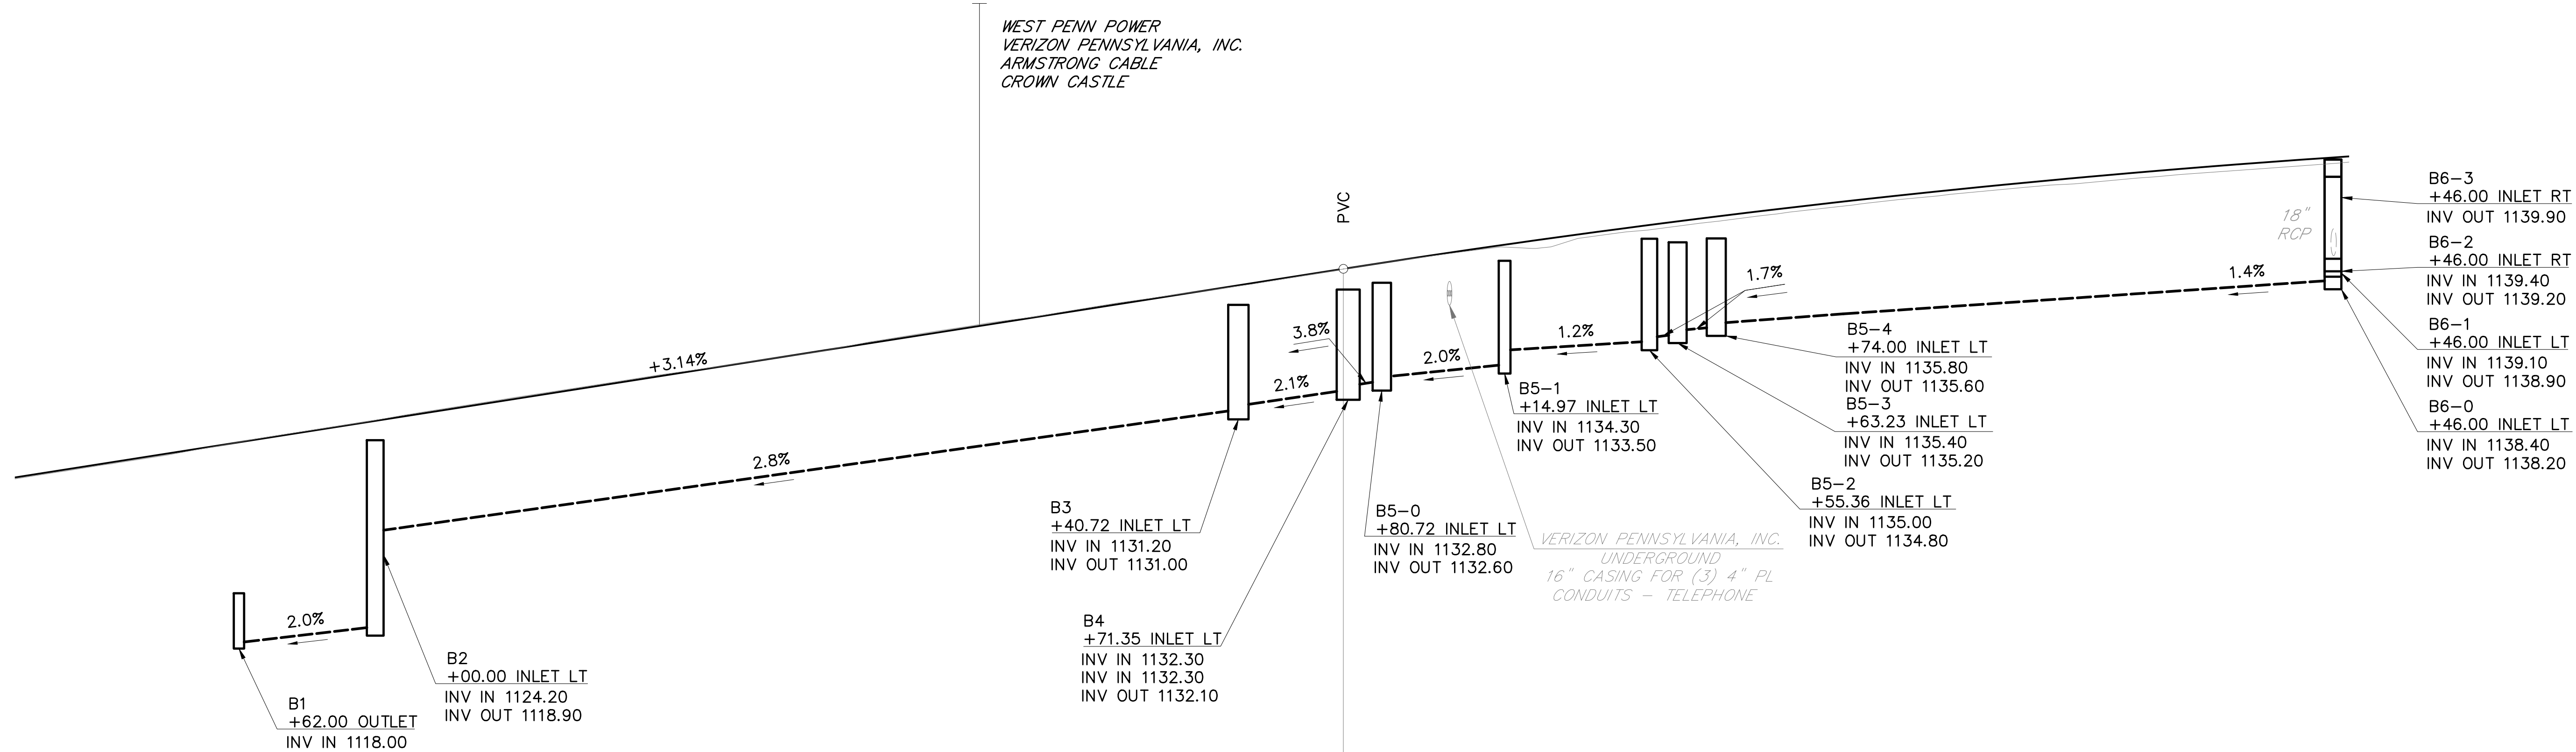


DATUM 1090


1126.88	1128.34	1130.40	1132.01	1133.51	1135.15	1136.71	1138.17	1139.71	1140.92	1142.13	1143.19	1144.04	1144.78
G-1127.22	G-1128.79	G-1130.36	G-1131.93	G-1133.50	G-1135.07	G-1136.64	G-1138.21	G-1139.75	G-1141.14	G-1142.37	G-1143.44	G-1144.35	G-1145.10
69	+50	70	+50	71	+50	72	+50	73	+50	74	+50	75	+50

POT STA 70+50.00 SR 0119=
PC STA 570+50.00 SR 1042 SPUR

POT STA 72+63.61 SR 0119=
POT STA 20+00.00 SR 1042 (KINGVIEW RD)

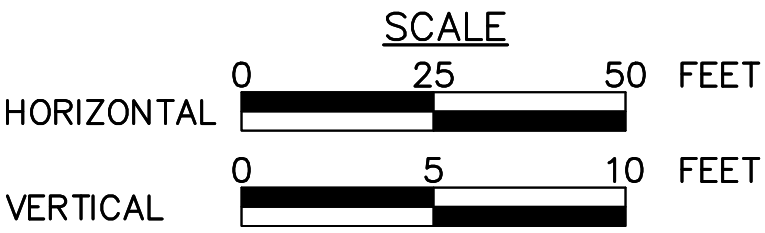



FOR PLAN VIEW, SEE SHEET 120		
SURVEY BOOK NOS 28842, 30223, 30224, 30225, 30337 & 30338		
DESIGNED BY SUCEVIC, PICCOLOMINI & KUCHAR ENGINEERING, INC.		
DESIGN BY: JRC	DRAWN BY: SPK	CHECKED BY: PMS

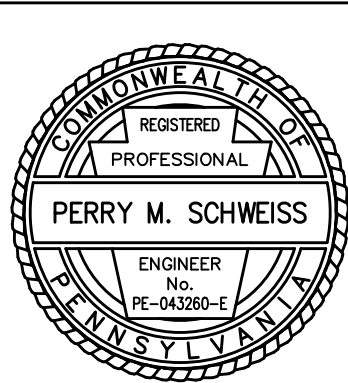


File name: I:\Roadway\DIST-12\SR0119\20K (McClure Rd)\Project Datum\Construction\SR 119 20K CON Profile\0119-20K Profile (SR 1042 RAMP).dwg, May 02, 2025-12:29pm, jclank

DISTRICT	COUNTY	ROUTE	SECTION	SHEET
12-0	FAYETTE	0119	20K	122 OF 216
BULLSKIN TOWNSHIP				
REVISION NUMBER	REVISIONS	DATE	BY	APPROVED

PROFILE: SR 1042 SPUR

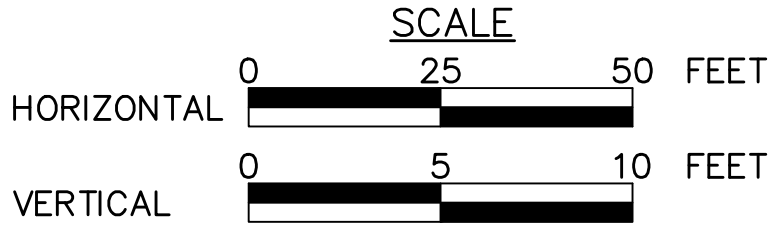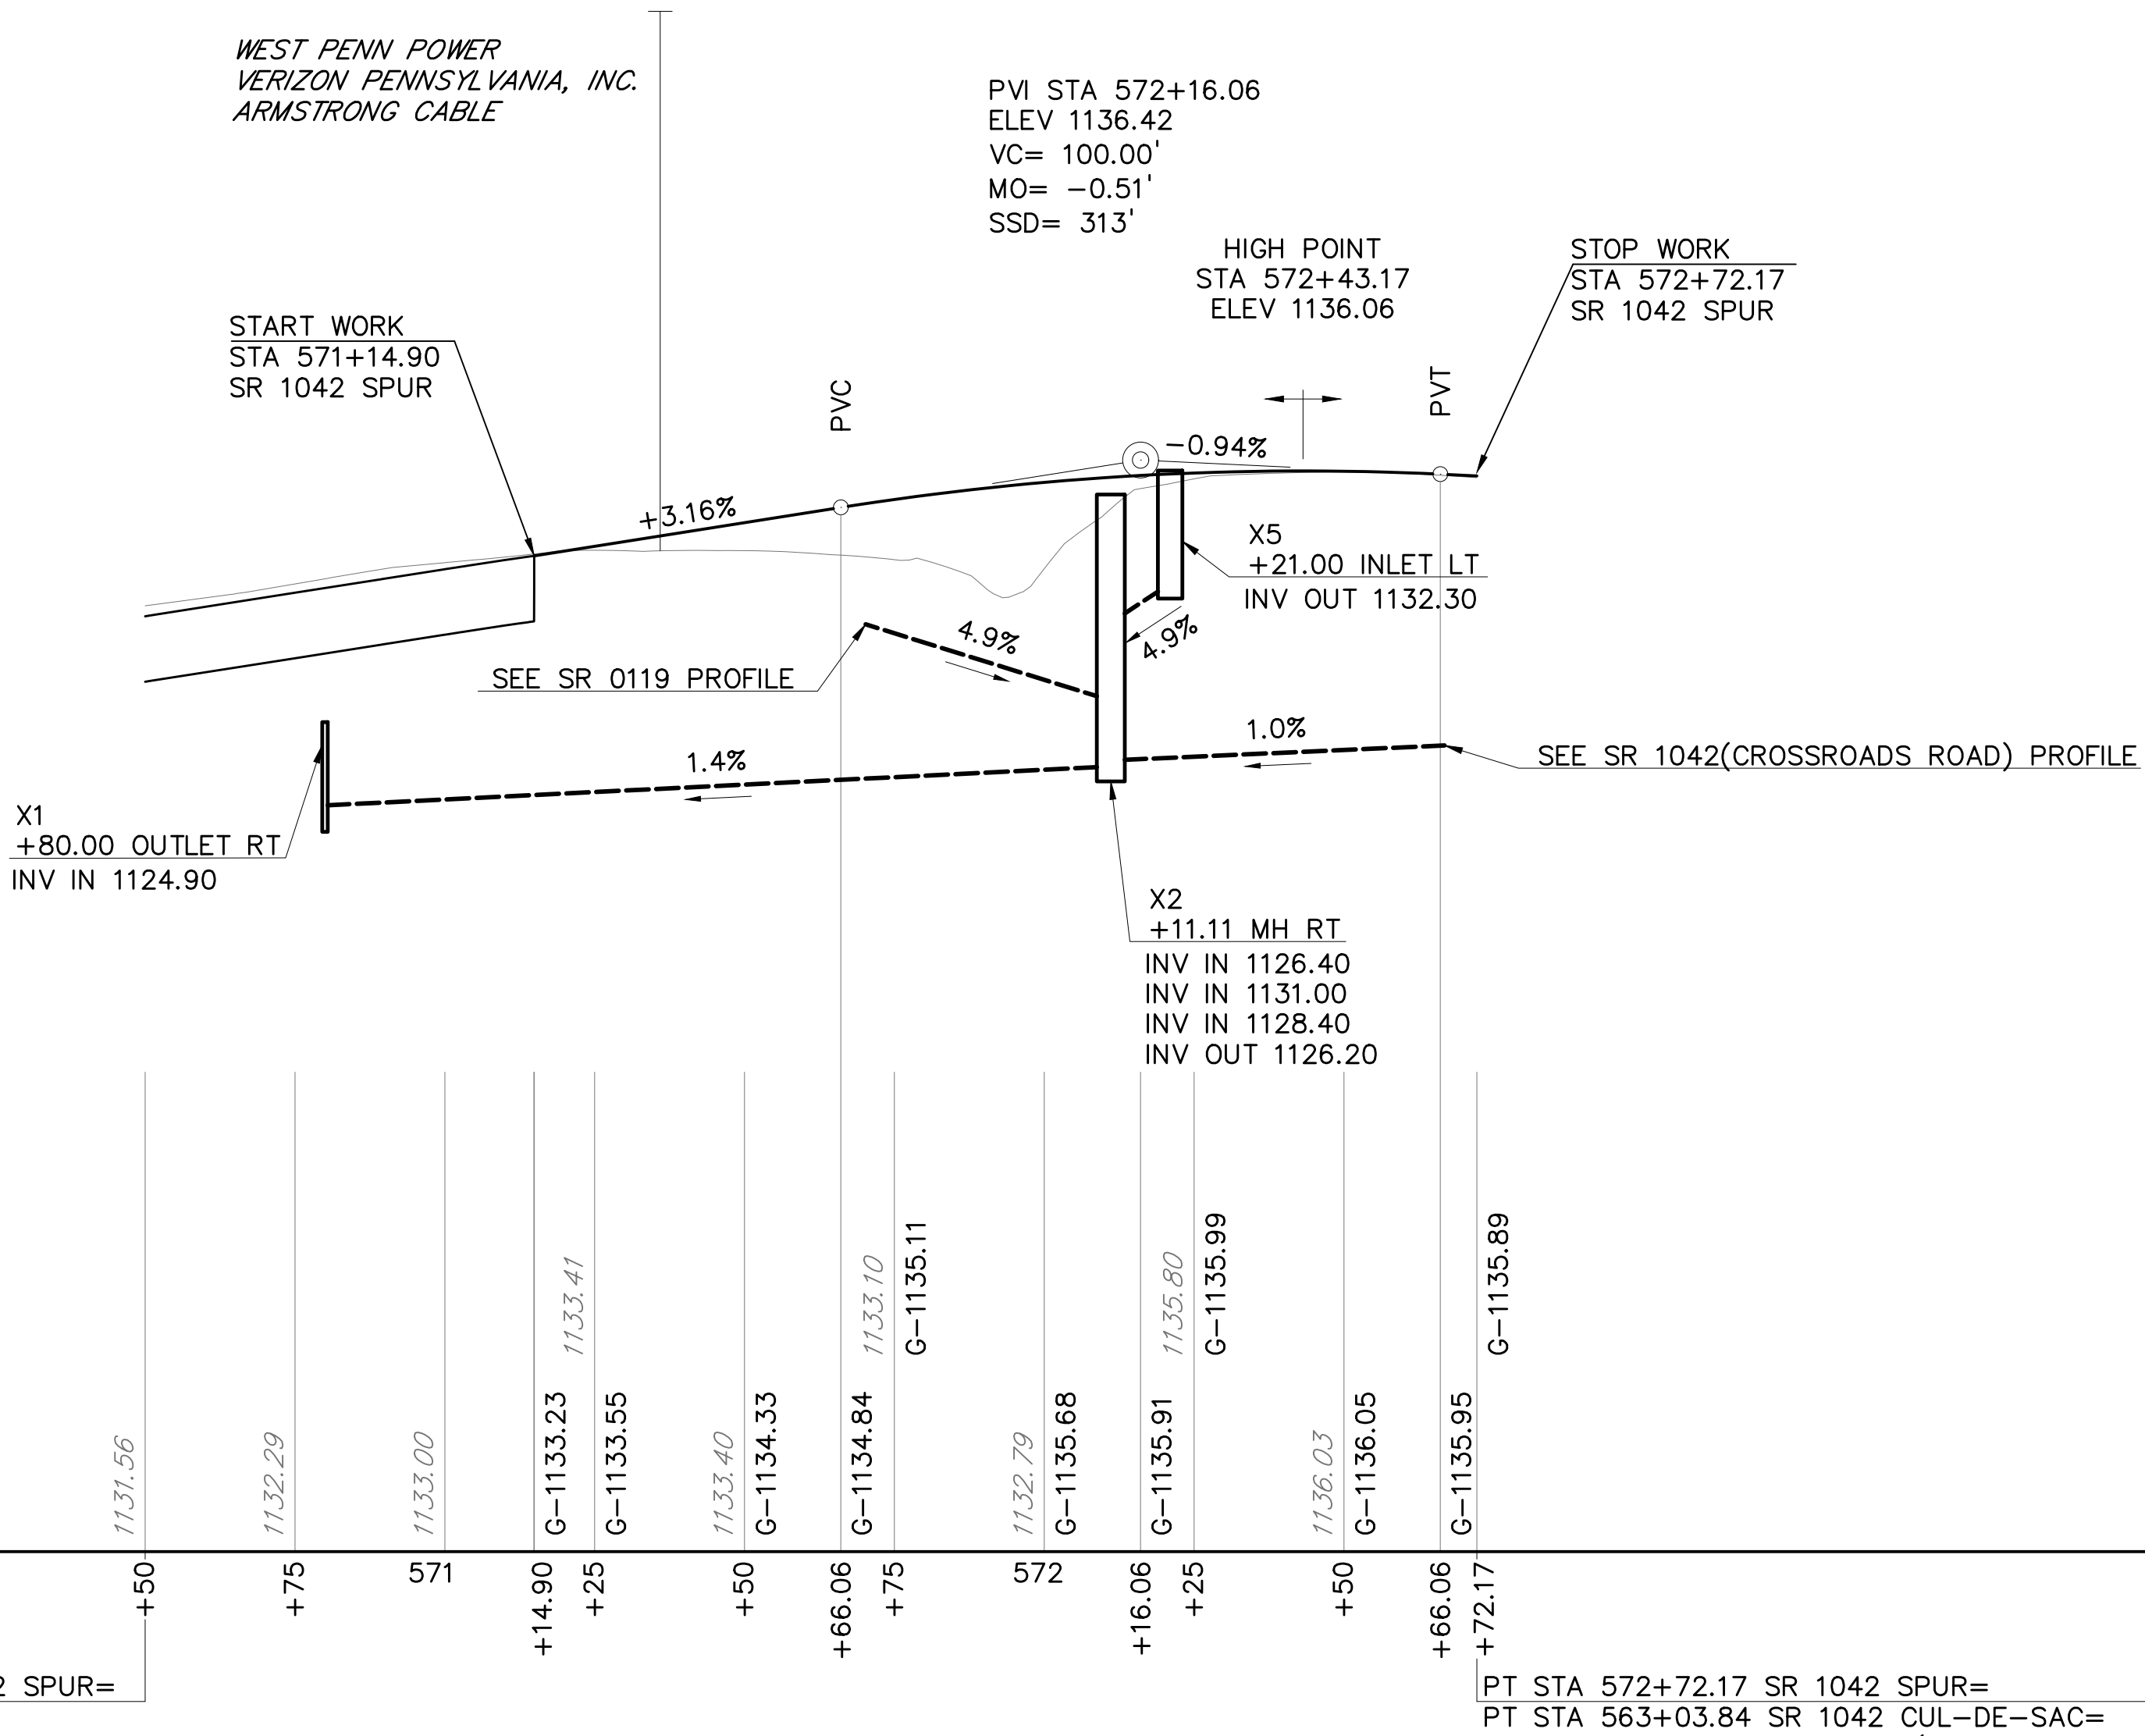


FOR PLAN VIEW, SEE SHEET 120		
SURVEY BOOK NOS 28842, 30223, 30224, 30225, 30337 & 30338		
DESIGNED BY SUCEVIC, PICCOLOMINI & KUCHAR ENGINEERING, INC.		
DESIGN BY: JRC	DRAWN BY: SPK	CHECKED BY: PMS

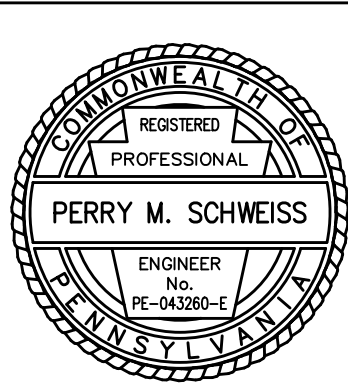

File name: I:\Roadway\DIST-12\SR0119\20K (McClure Rd)\Project Datum\Construction\SR 119 20K CON Profile\0119-20K Profile (SR 1042 Cul-De-Sac).dwg May 02, 2025-12:28pm jclark

DISTRICT	COUNTY	ROUTE	SECTION	SHEET
12-0	FAYETTE	0119	20K	123 OF 216
BULLSKIN TOWNSHIP				
REVISION NUMBER	REVISIONS	DATE	BY	APPROVED

PROFILE: SR 1042 CUL-DE-SAC

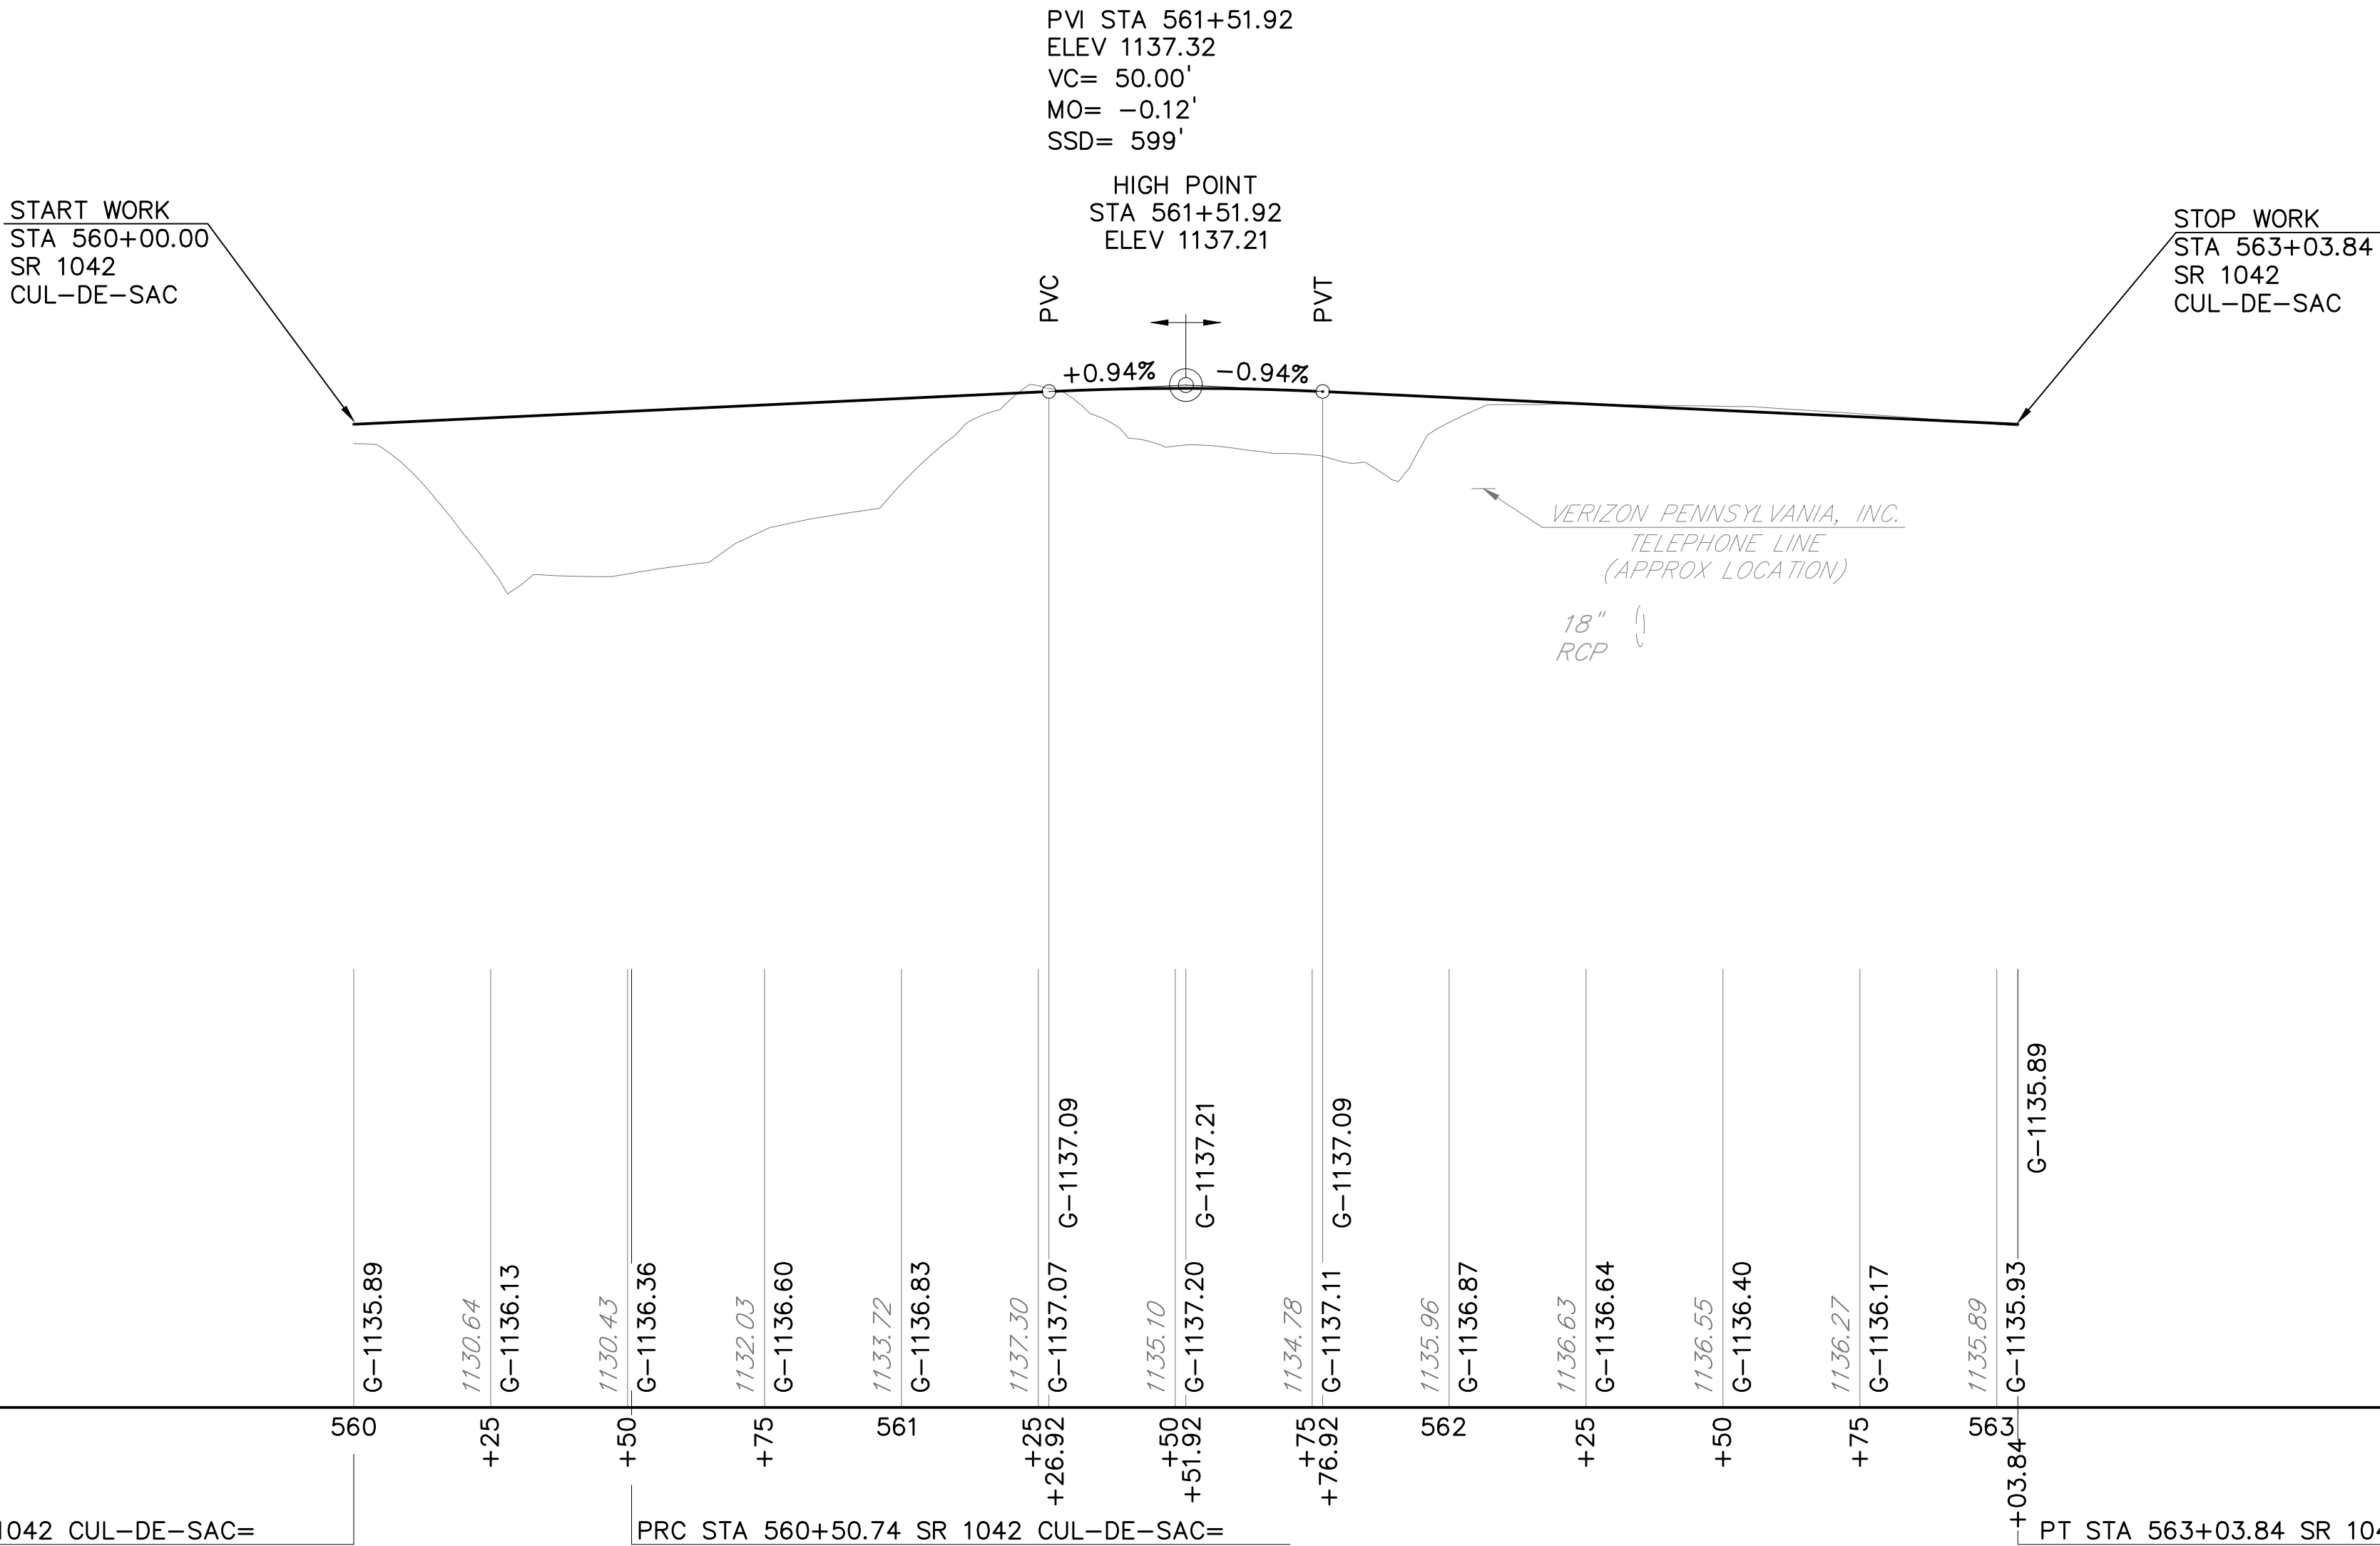


DATUM 1100


PC STA 560+00.00 SR 1042 CUL-DE-SAC=
PCC STA 121+94.67 SR 1042 (CROSSROADS RD)=
PT STA 563+03.84 SR 1042 CUL-DE-SAC=
PT STA 572+72.17 SR 1042 SPUR

PRC STA 560+50.74 SR 1042 CUL-DE-SAC=
PC STA 121+24.90 SR 1042 (CROSSROADS RD)

PT STA 563+03.84 SR 1042 CUL-DE-SAC=
PT STA 572+72.17 SR 1042 SPUR=
PCC STA 121+94.67 SR 1042 (CROSSROADS RD)=
PC STA 560+00.00 SR 1042 CUL-DE-SAC

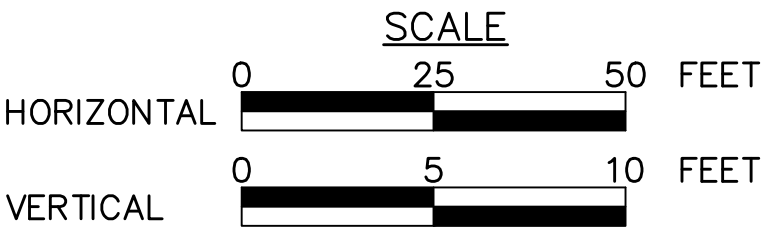


FOR PLAN VIEW, SEE SHEET 120		
SURVEY BOOK NOS 28842, 30223, 30224, 30225, 30337 & 30338		
DESIGNED BY SUCEVIC, PICCOLOMINI & KUCHAR ENGINEERING, INC.		
DESIGN BY: JRC	DRAWN BY: SPK	CHECKED BY: PMS

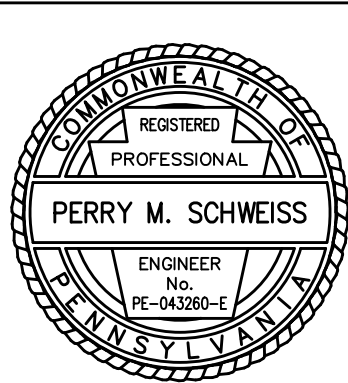

File name: \\Roadway\\DIST-12\\SR011920K (McClure Rd)\\Project Datum\\Construction\\SR 119 20K CON Profile\\0119-20K Profile (SR 1042 CROSSROADS).dwg May 02, 2025-12:29pm, jclark

DISTRICT	COUNTY	ROUTE	SECTION	SHEET
12-0	FAYETTE	0119	20K	124 OF 216
BULLSKIN TOWNSHIP				
REVISION NUMBER	REVISIONS	DATE	BY	APPROVED


PROFILE: SR 1042 (CROSSROADS RD)

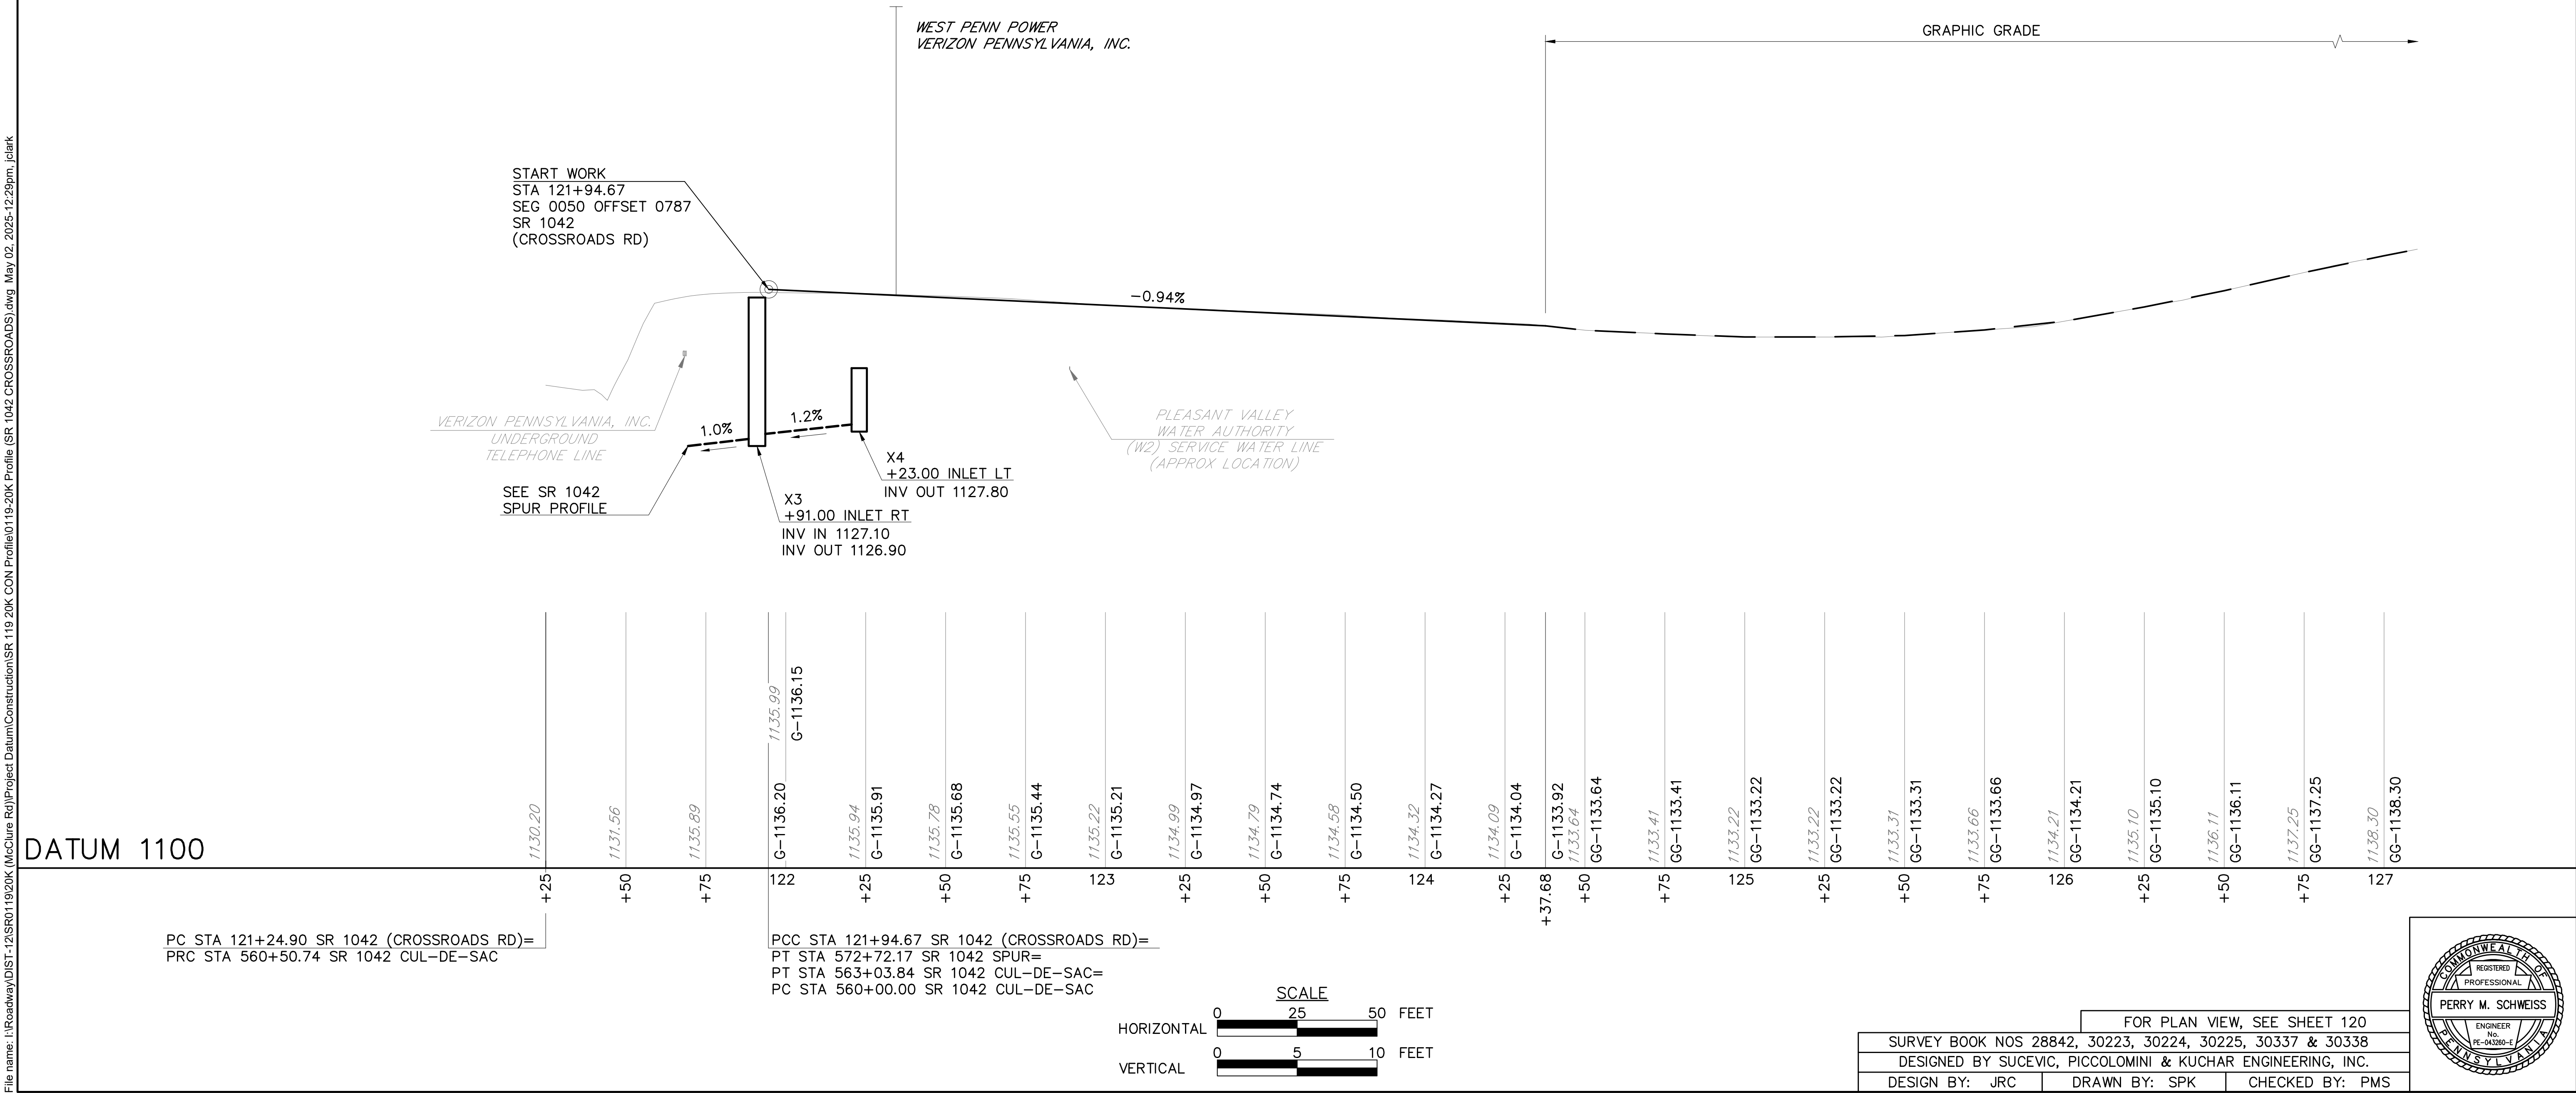


File name: \\Roadway\\DIST-12\\SR0119\\20K (McClure Rd)\\Project Datum\\Construction\\SR 119 20K CON Profile\\0119-20K Profile (SR 0119).dwg May 02, 2025-12:28pm, jdark

DISTRICT	COUNTY	ROUTE	SECTION	SHEET
12-0	FAYETTE	0119	20K	126 OF 216
BULLSKIN TOWNSHIP				
REVISION NUMBER	REVISIONS	DATE	BY	APPROVED


PROFILE: SR 0119

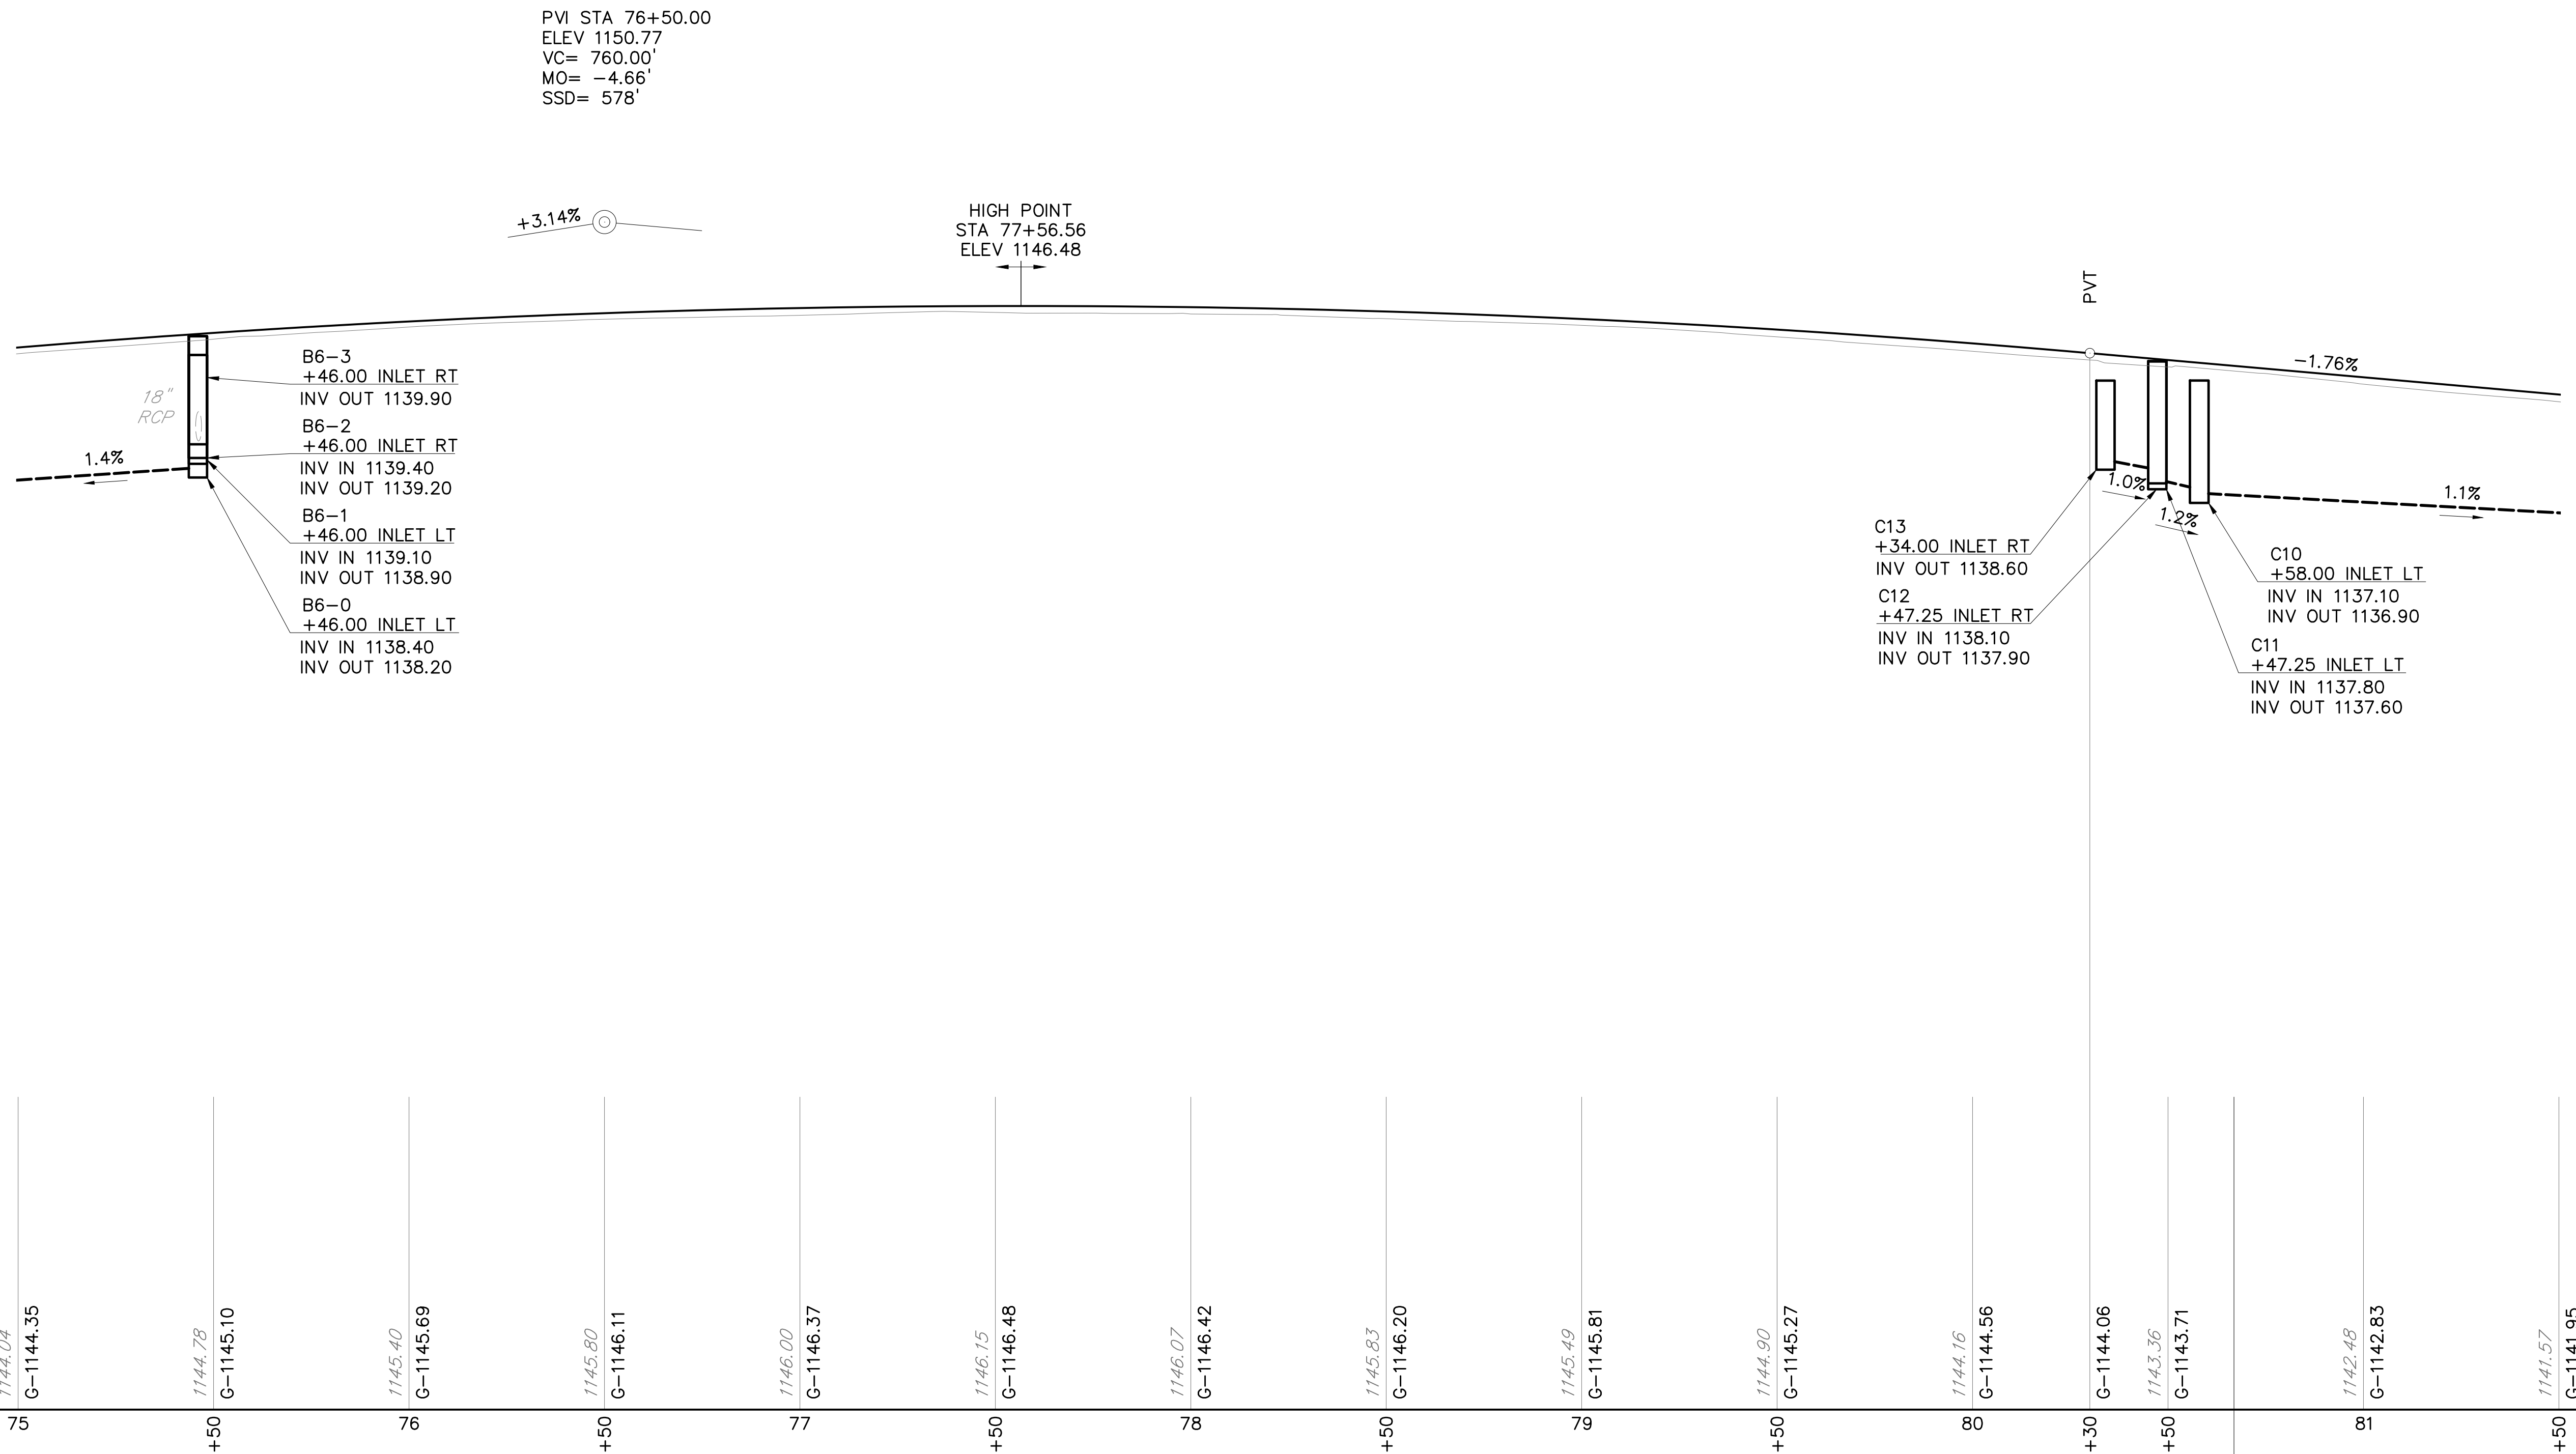

POT STA 80+66.89 SR 0119=
PC STA 10+08.07 SR 8027 (RAMP A)

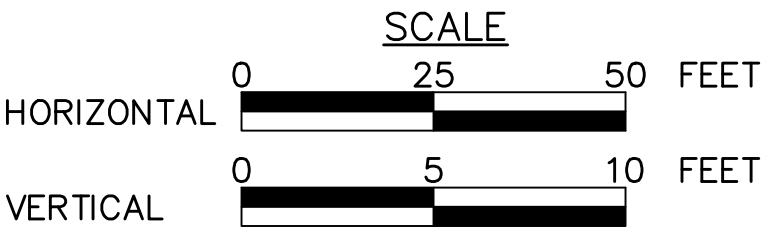


FOR PLAN VIEW, SEE SHEET 125		
SURVEY BOOK NOS 28842, 30223, 30224, 30225, 30337 & 30338		
DESIGNED BY SUCEVIC, PICCOLOMINI & KUCHAR ENGINEERING, INC.		
DESIGN BY: JRC	DRAWN BY: SPK	CHECKED BY: PMS

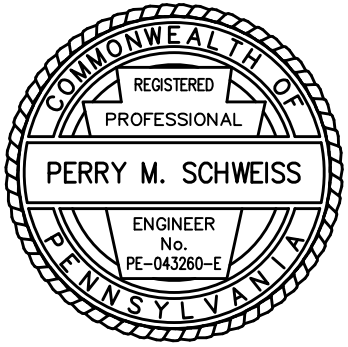

File name: I:\Roadway\DIST-12\SR0119\20K (McClure Rd)\Project Datum\Construction\SR 119 20K CON Plan\0119-20K CON Plot.dwg, May 02, 2025-12:29pm, jclark

DISTRICT	COUNTY	ROUTE	SECTION	SHEET
12-0	FAYETTE	0119	20K	127 OF 216
BULLSKIN TOWNSHIP & UPPER TYRONE TOWNSHIP				
REVISION NUMBER	REVISIONS	DATE	BY	APPROVED

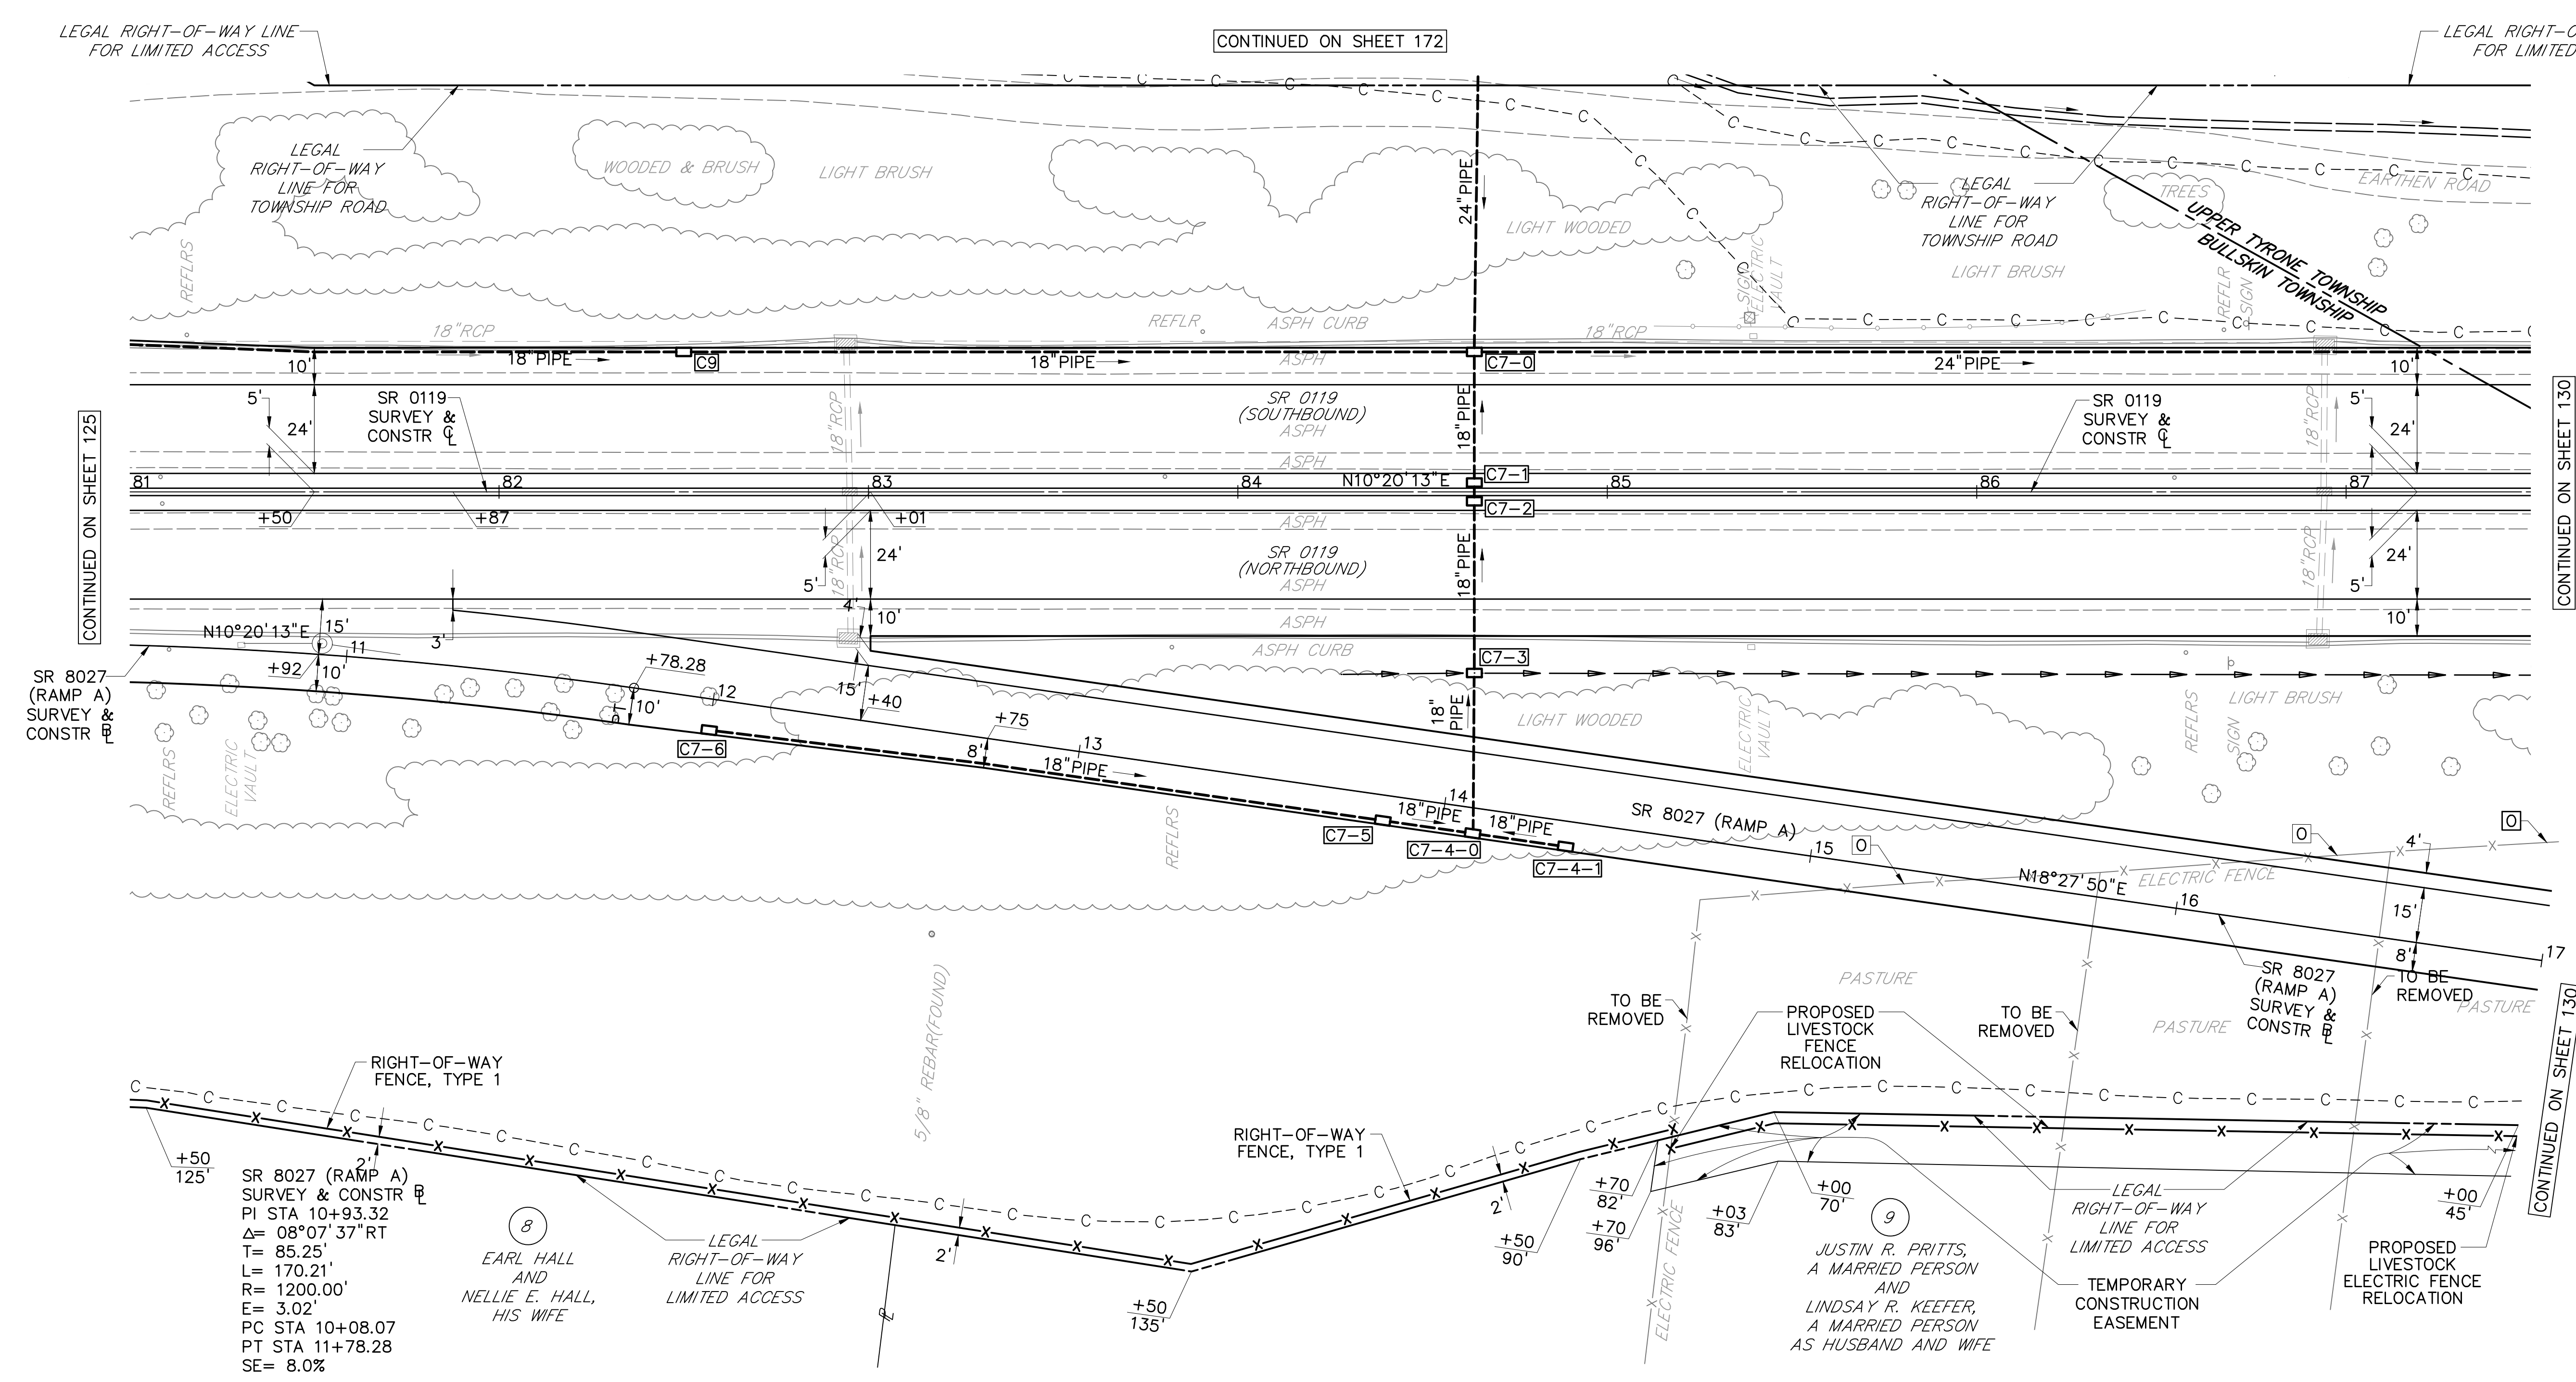


SR 8027 (RAMP A)
SURVEY & CONSTR
PI STA 10+93.32
 $\Delta = 08^{\circ}07'37''$ RT
T= 85.25'
L= 170.21'
R= 1200.00'
E= 3.02'
PC STA 10+08.07
PT STA 11+78.28
SE= 8.0%

8
EARL HALL
AND
NELLIE E. HALL,
HIS WIFE

9
JUSTIN R. PRITTS,
A MARRIED PERSON
AND
LINDSAY R. KEEFER,
A MARRIED PERSON
AS HUSBAND AND WIFE

LEGEND


- PARCEL IDENTIFICATION NUMBER
- - - CUT SLOPE
- SWALE
- STORMWATER CONVEYANCE

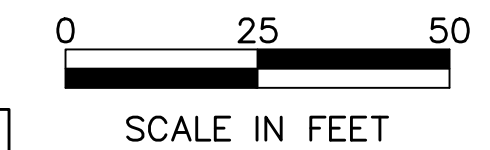

FOR PROFILE SR 8027
(RAMP A), SEE SHEETS 129 & 132

FOR PROFILE SR 0119,
SEE SHEET 128


SURVEY BOOK NOS 28842, 30223, 30224, 30225, 30337 & 30338		
DESIGNED BY SUCEVIC, PICCOLOMINI & KUCHAR ENGINEERING, INC.		
DESIGN BY: JRC	DRAWN BY: SPK	CHECKED BY: PMS

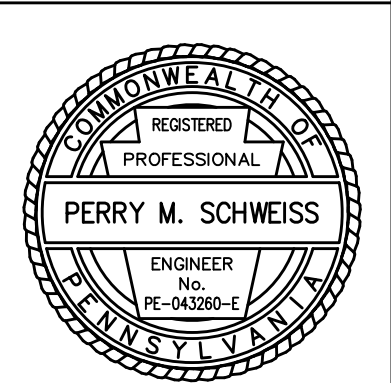


File name: \\Roadway\\DIST-12\\SR0119\\20K (McClure Rd)\\Project Datum\\Construction\\SR 119 20K CON Profile\\0119-20K Profile (SR 0119).dwg May 02, 2025-12:28pm, jclark

DISTRICT	COUNTY	ROUTE	SECTION	SHEET
12-0	FAYETTE	0119	20K	128 OF 216
BULLSKIN TOWNSHIP & UPPER TYRONE TOWNSHIP				
REVISION NUMBER	REVISIONS	DATE	BY	APPROVED

PROFILE: SR 0119

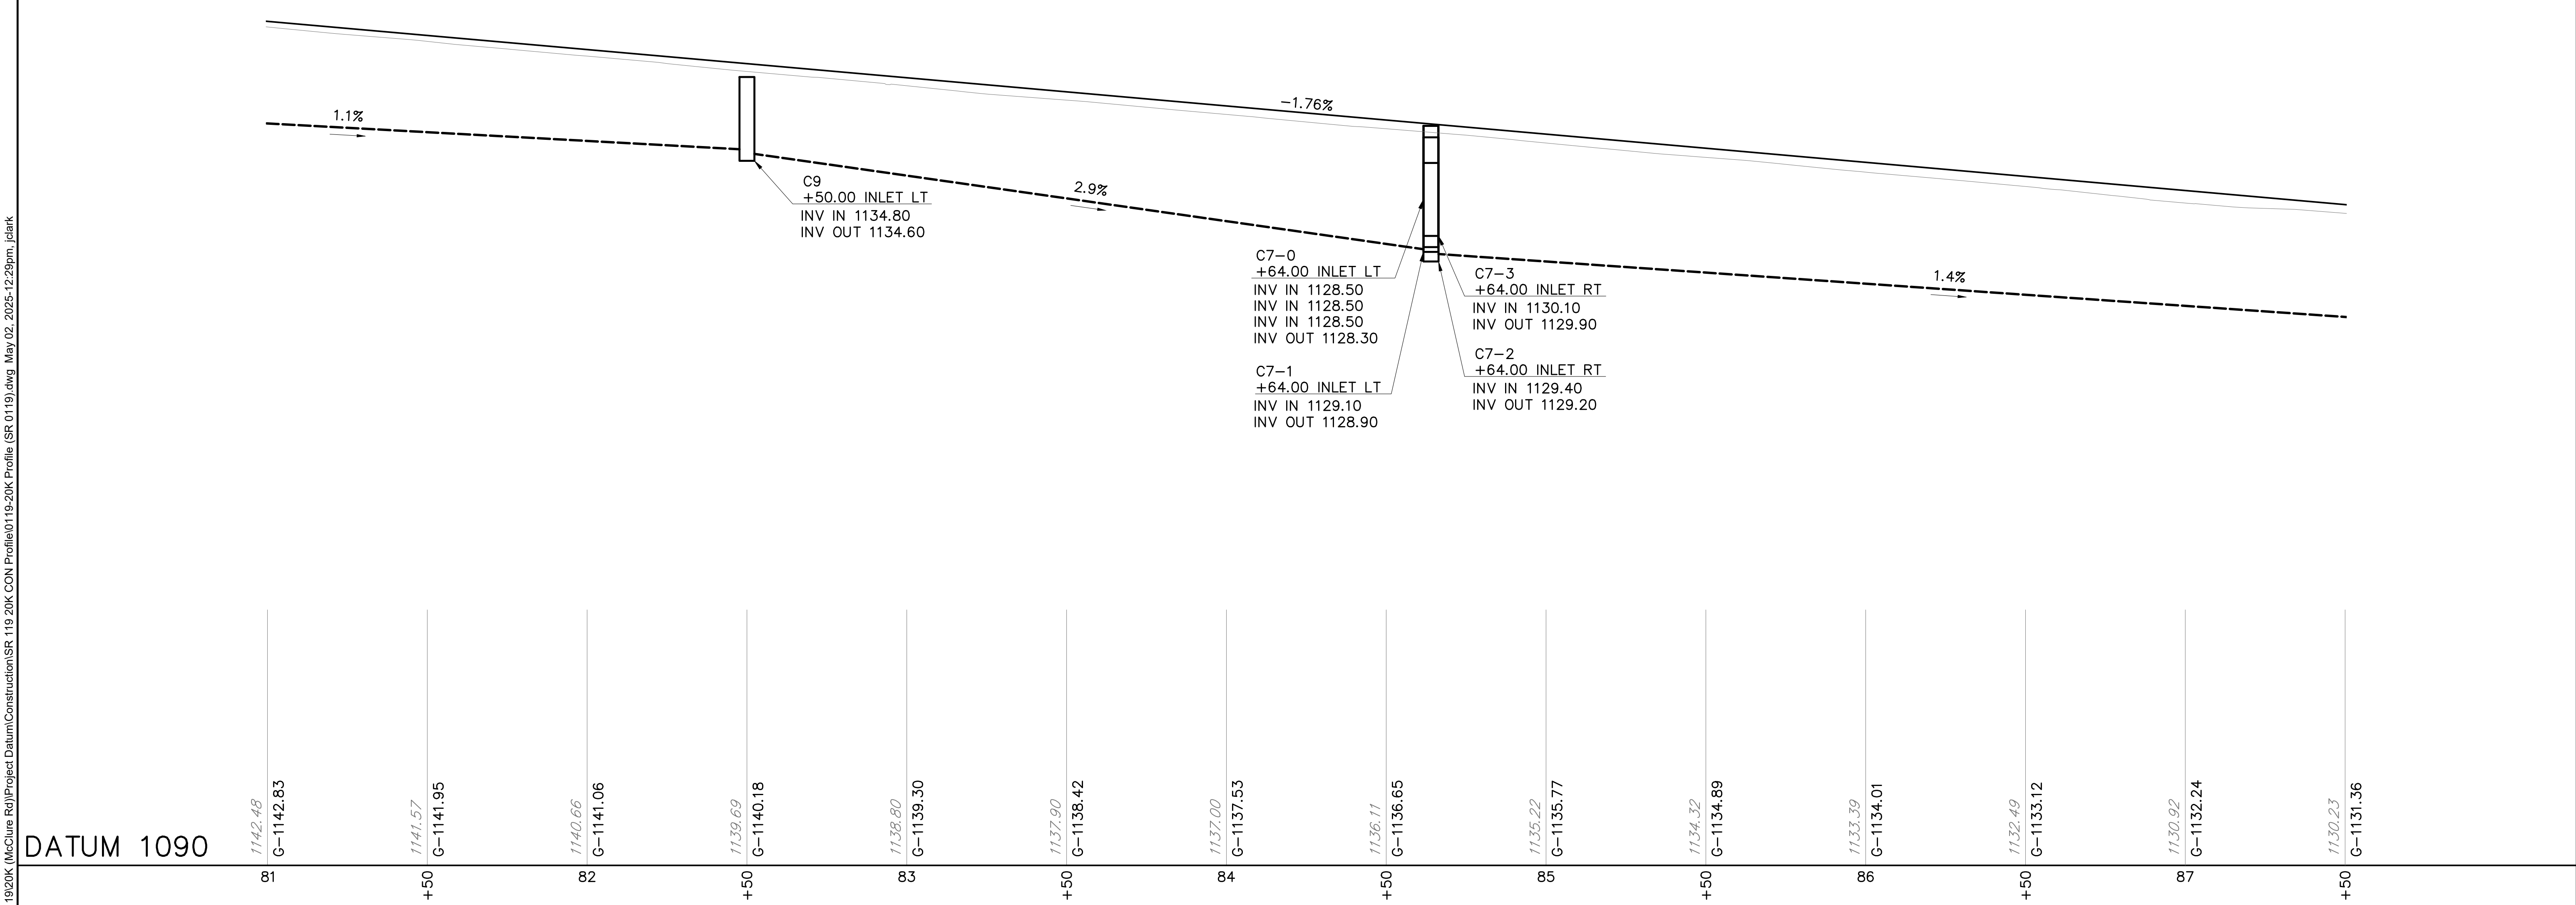

DATUM 1090

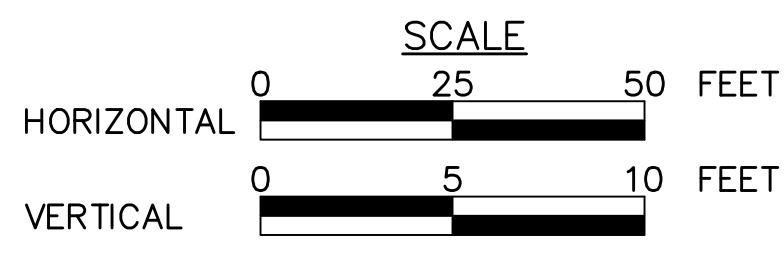


FOR PLAN VIEW, SEE SHEET 127

SURVEY BOOK NOS 28842, 30223, 30224, 30225, 30337 & 30338

DESIGNED BY SUCEVIC, PICCOLOMINI & KUCHAR ENGINEERING, INC.


DESIGN BY: JRC DRAWN BY: SPK CHECKED BY: PMS

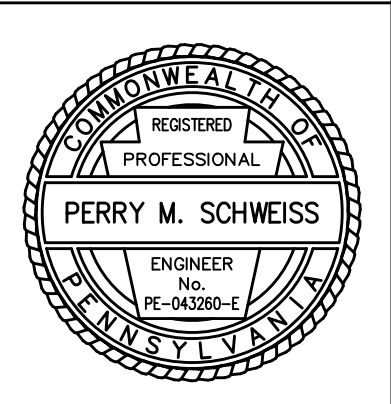

File name: \\Roadway\\DIST-12\\SR0119\\20K (McClure Rd)\\Project Datum\\Construction\\SR 119 20K CON Profile\\0119-20K Profile (RAMP A).dwg May 02, 2025-12:29pm jclark


DISTRICT	COUNTY	ROUTE	SECTION	SHEET
12-0	FAYETTE	0119	20K	129 OF 216
BULLSKIN TOWNSHIP				
REVISION NUMBER	REVISIONS	DATE	BY	APPROVED

PROFILE: SR 8027 (RAMP A)

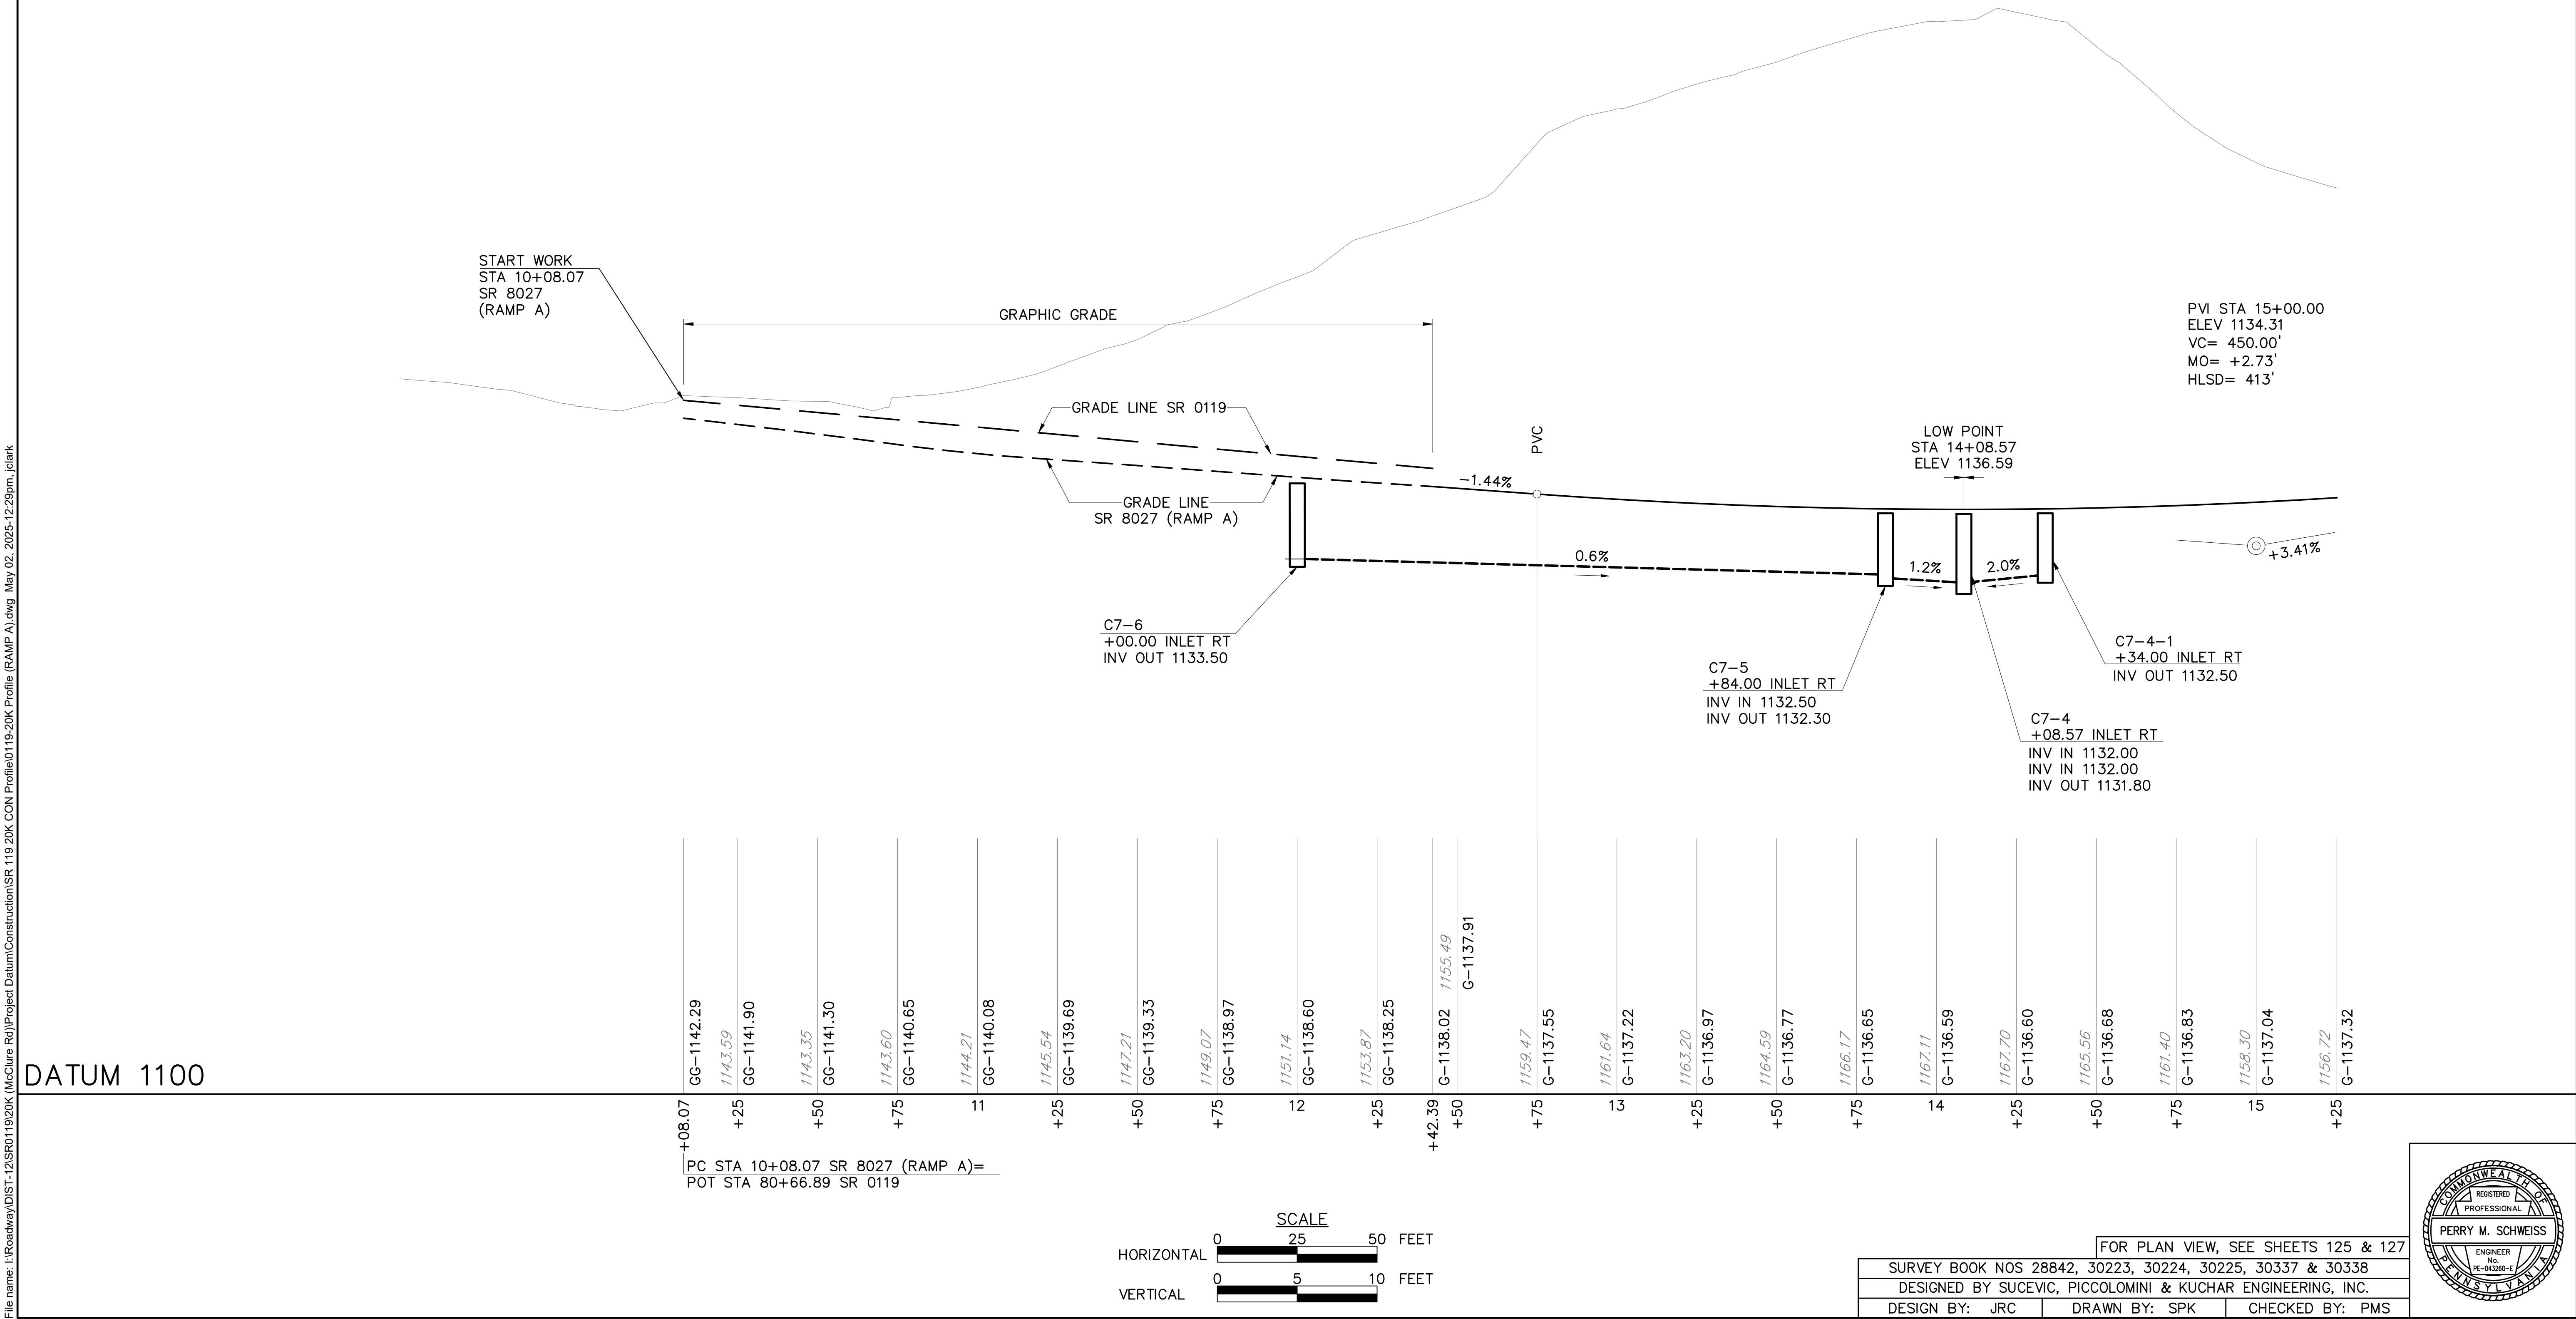


STA 301+30.00
TYPE - SINGLE SPAN P/S CONCRETE
PA BULB-TEE BEAM BRIDGE
NORMAL CLEAR SPAN - 106'-3"
UNDERCLEARANCE - 17.62'
SKEW - 90°00'00"
ROADWAY WIDTH - 52'-0" CURB TO CURB
STRUCTURE NO. S-39697
RECOMMENDED

DISTRICT	COUNTY	ROUTE	SECTION	SHEET	
12-0	FAYETTE	0119	20K	130 OF 216	
BULLSKIN TOWNSHIP & UPPER TYRONE TOWNSHIP					
REVISION NUMBER	REVISIONS		DATE	BY	APPROVED

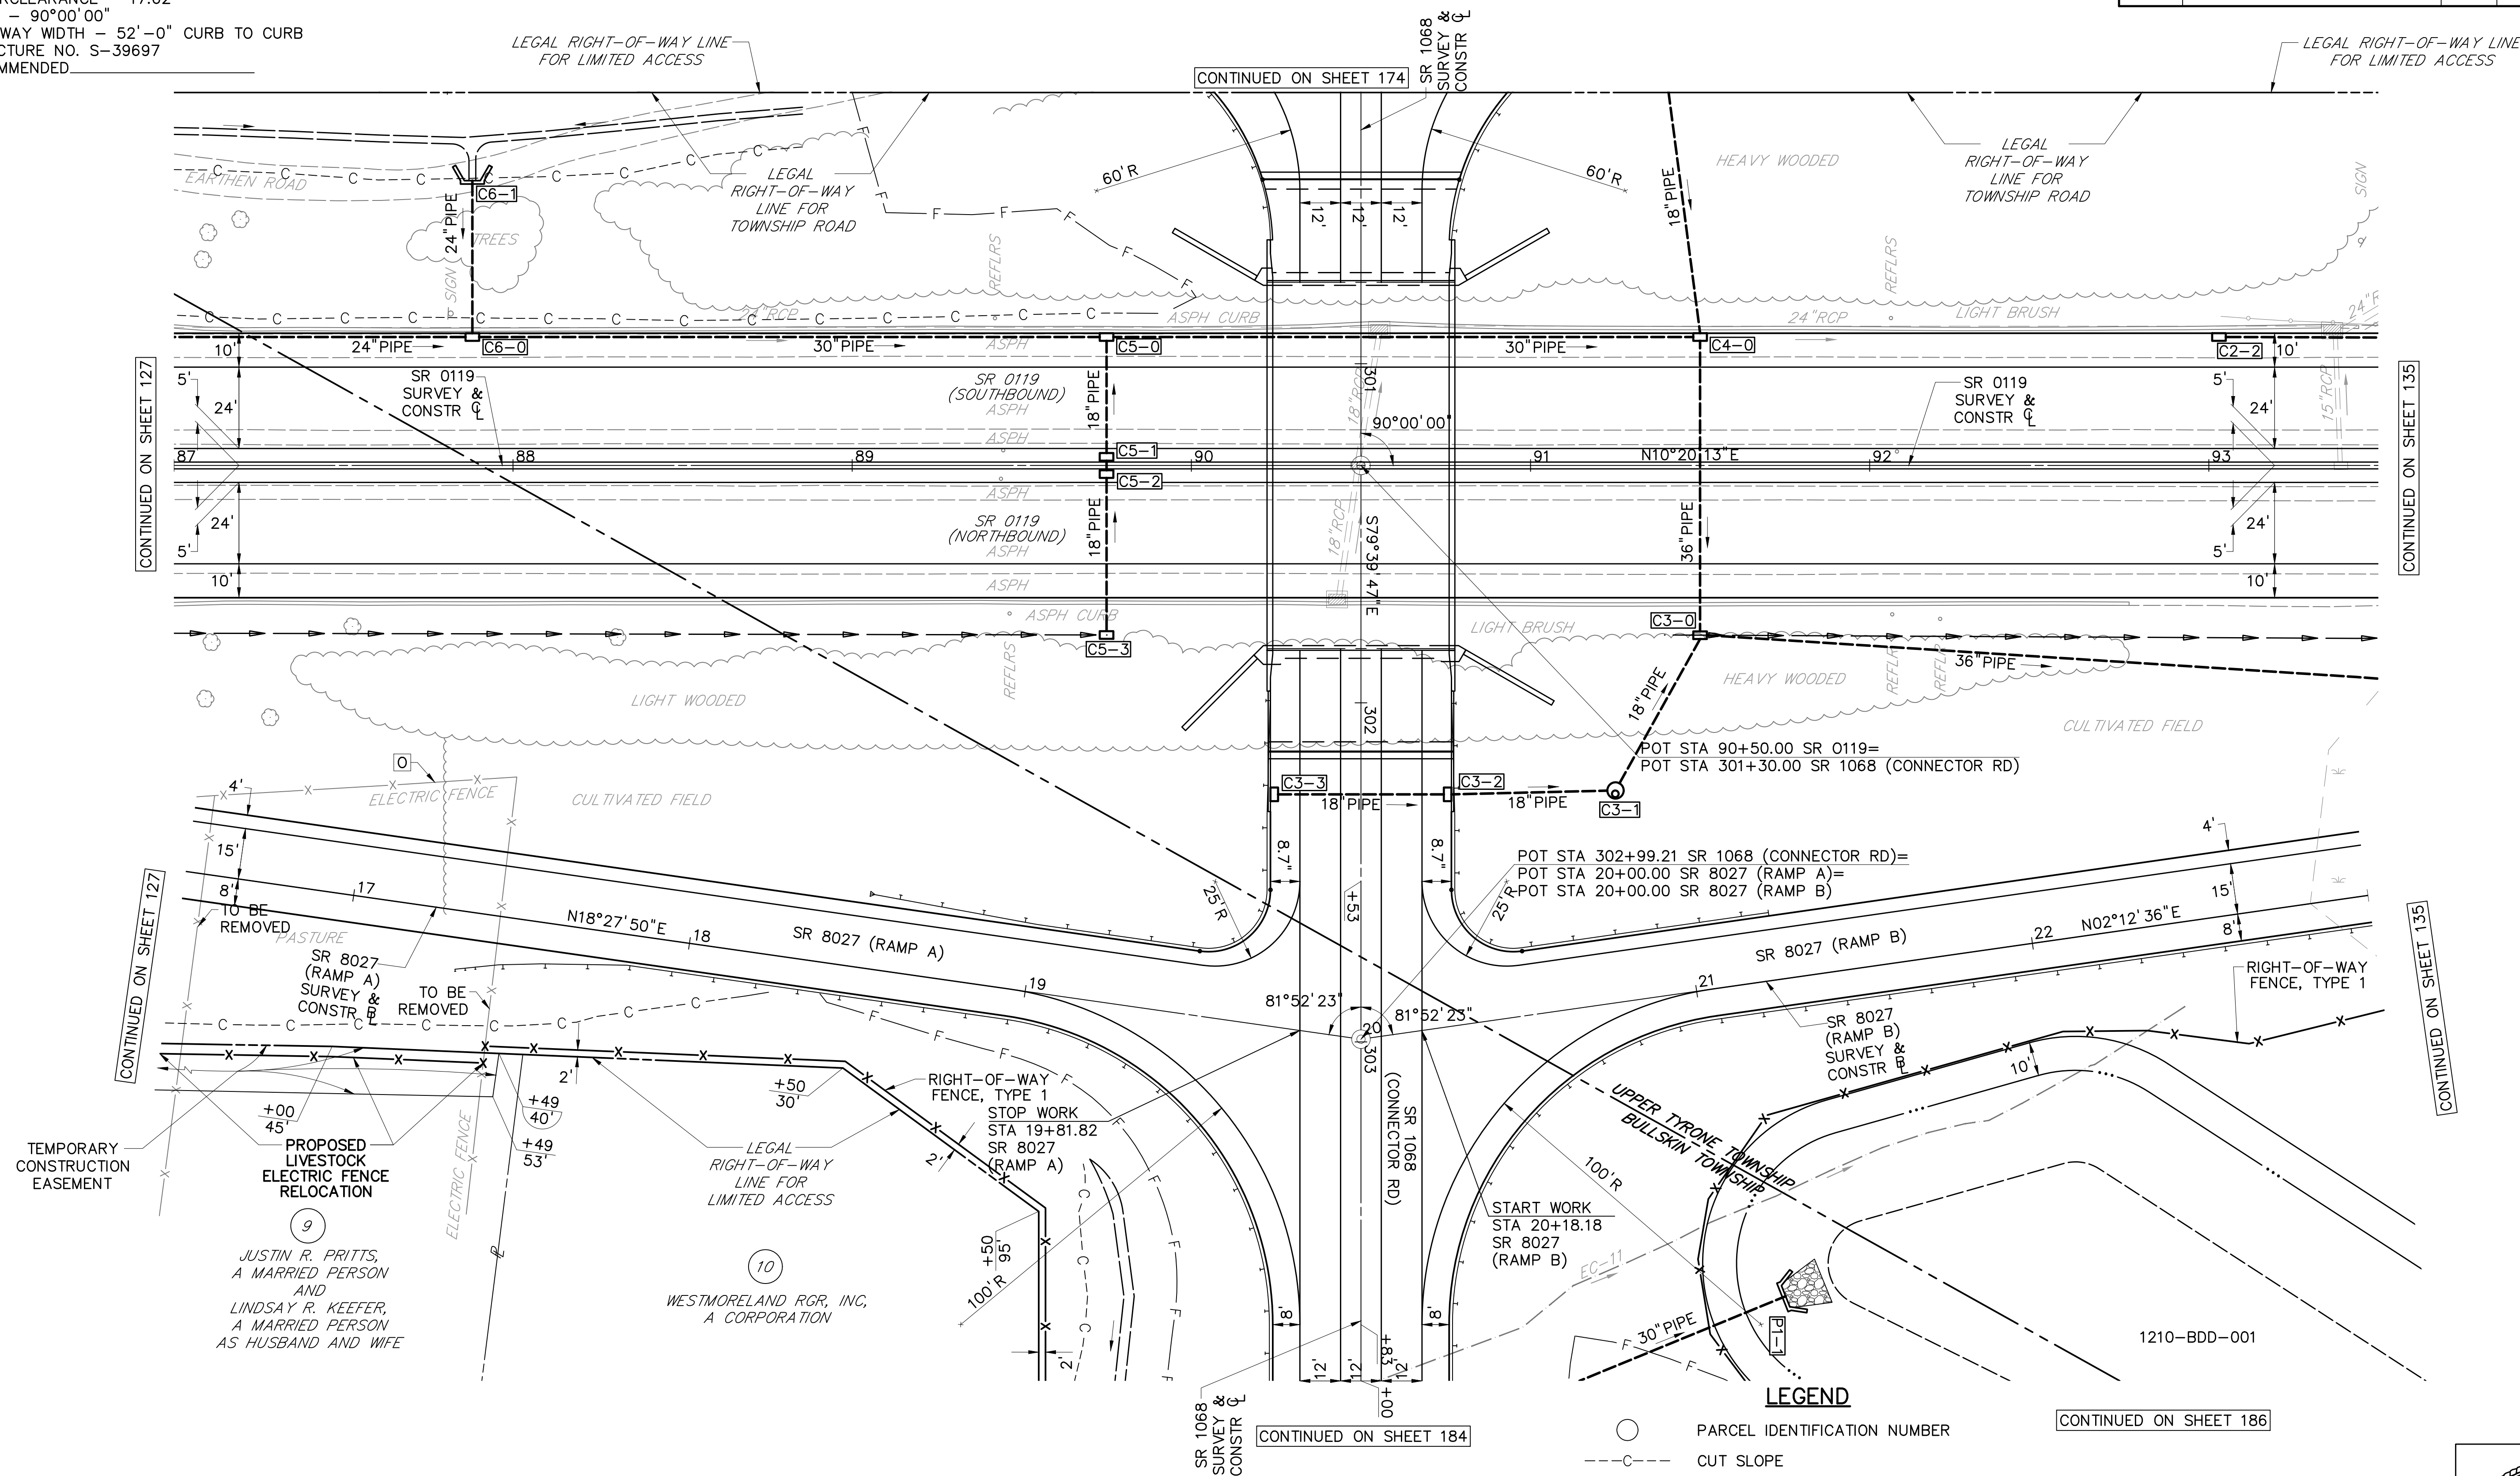


FOR PROFILE SR 8027 (RAMP A), SEE SHEET 132
FOR PROFILE SR 1068 (CONNECTOR ROAD), SEE SHEET 133
FOR PROFILE SR 8027 (RAMP B), SEE SHEET 134

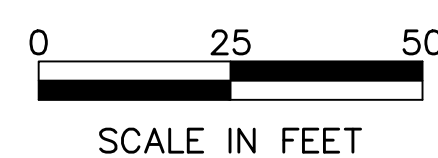

FOR PROFILE SR 0119,
SEE SHEET 131

SURVEY BOOK NOS 28842, 30223, 30224, 30225, 30337 & 30338		
DESIGNED BY SUCEVIC, PICCOLOMINI & KUCHAR ENGINEERING, INC.		
DESIGN BY: JRC	DRAWN BY: SPK	CHECKED BY: PMS

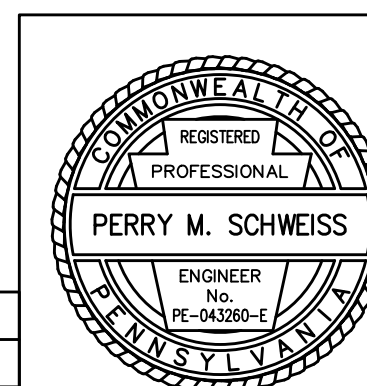


File name: I:\Roadway\DIST-12\SR0119\20K (McClure Rd)\Project Datum\Construction\SR 119 20K CON Profile\0119-20K Profile (SR 0119).dwg May 02, 2025-12:28pm, jdark


PROPOSED STRUCTURE
STA 301+30.00
TYPE - SINGLE SPAN P/S CONCRETE
PA BULB-TEE BEAM BRIDGE
NORMAL CLEAR SPAN - 106'-3"
UNDERCLEARANCE - 17.62'
SKEW - 90°00'00"
ROADWAY WIDTH - 52'-0" CURB TO CURB
STRUCTURE NO. S-39697
RECOMMENDED

DISTRICT	COUNTY	ROUTE	SECTION	SHEET
12-0	FAYETTE	0119	20K	131 OF 216
BULLSKIN TOWNSHIP & UPPER TYRONE TOWNSHIP				
REVISION NUMBER	REVISIONS	DATE	BY	APPROVED

PROFILE: SR 0119

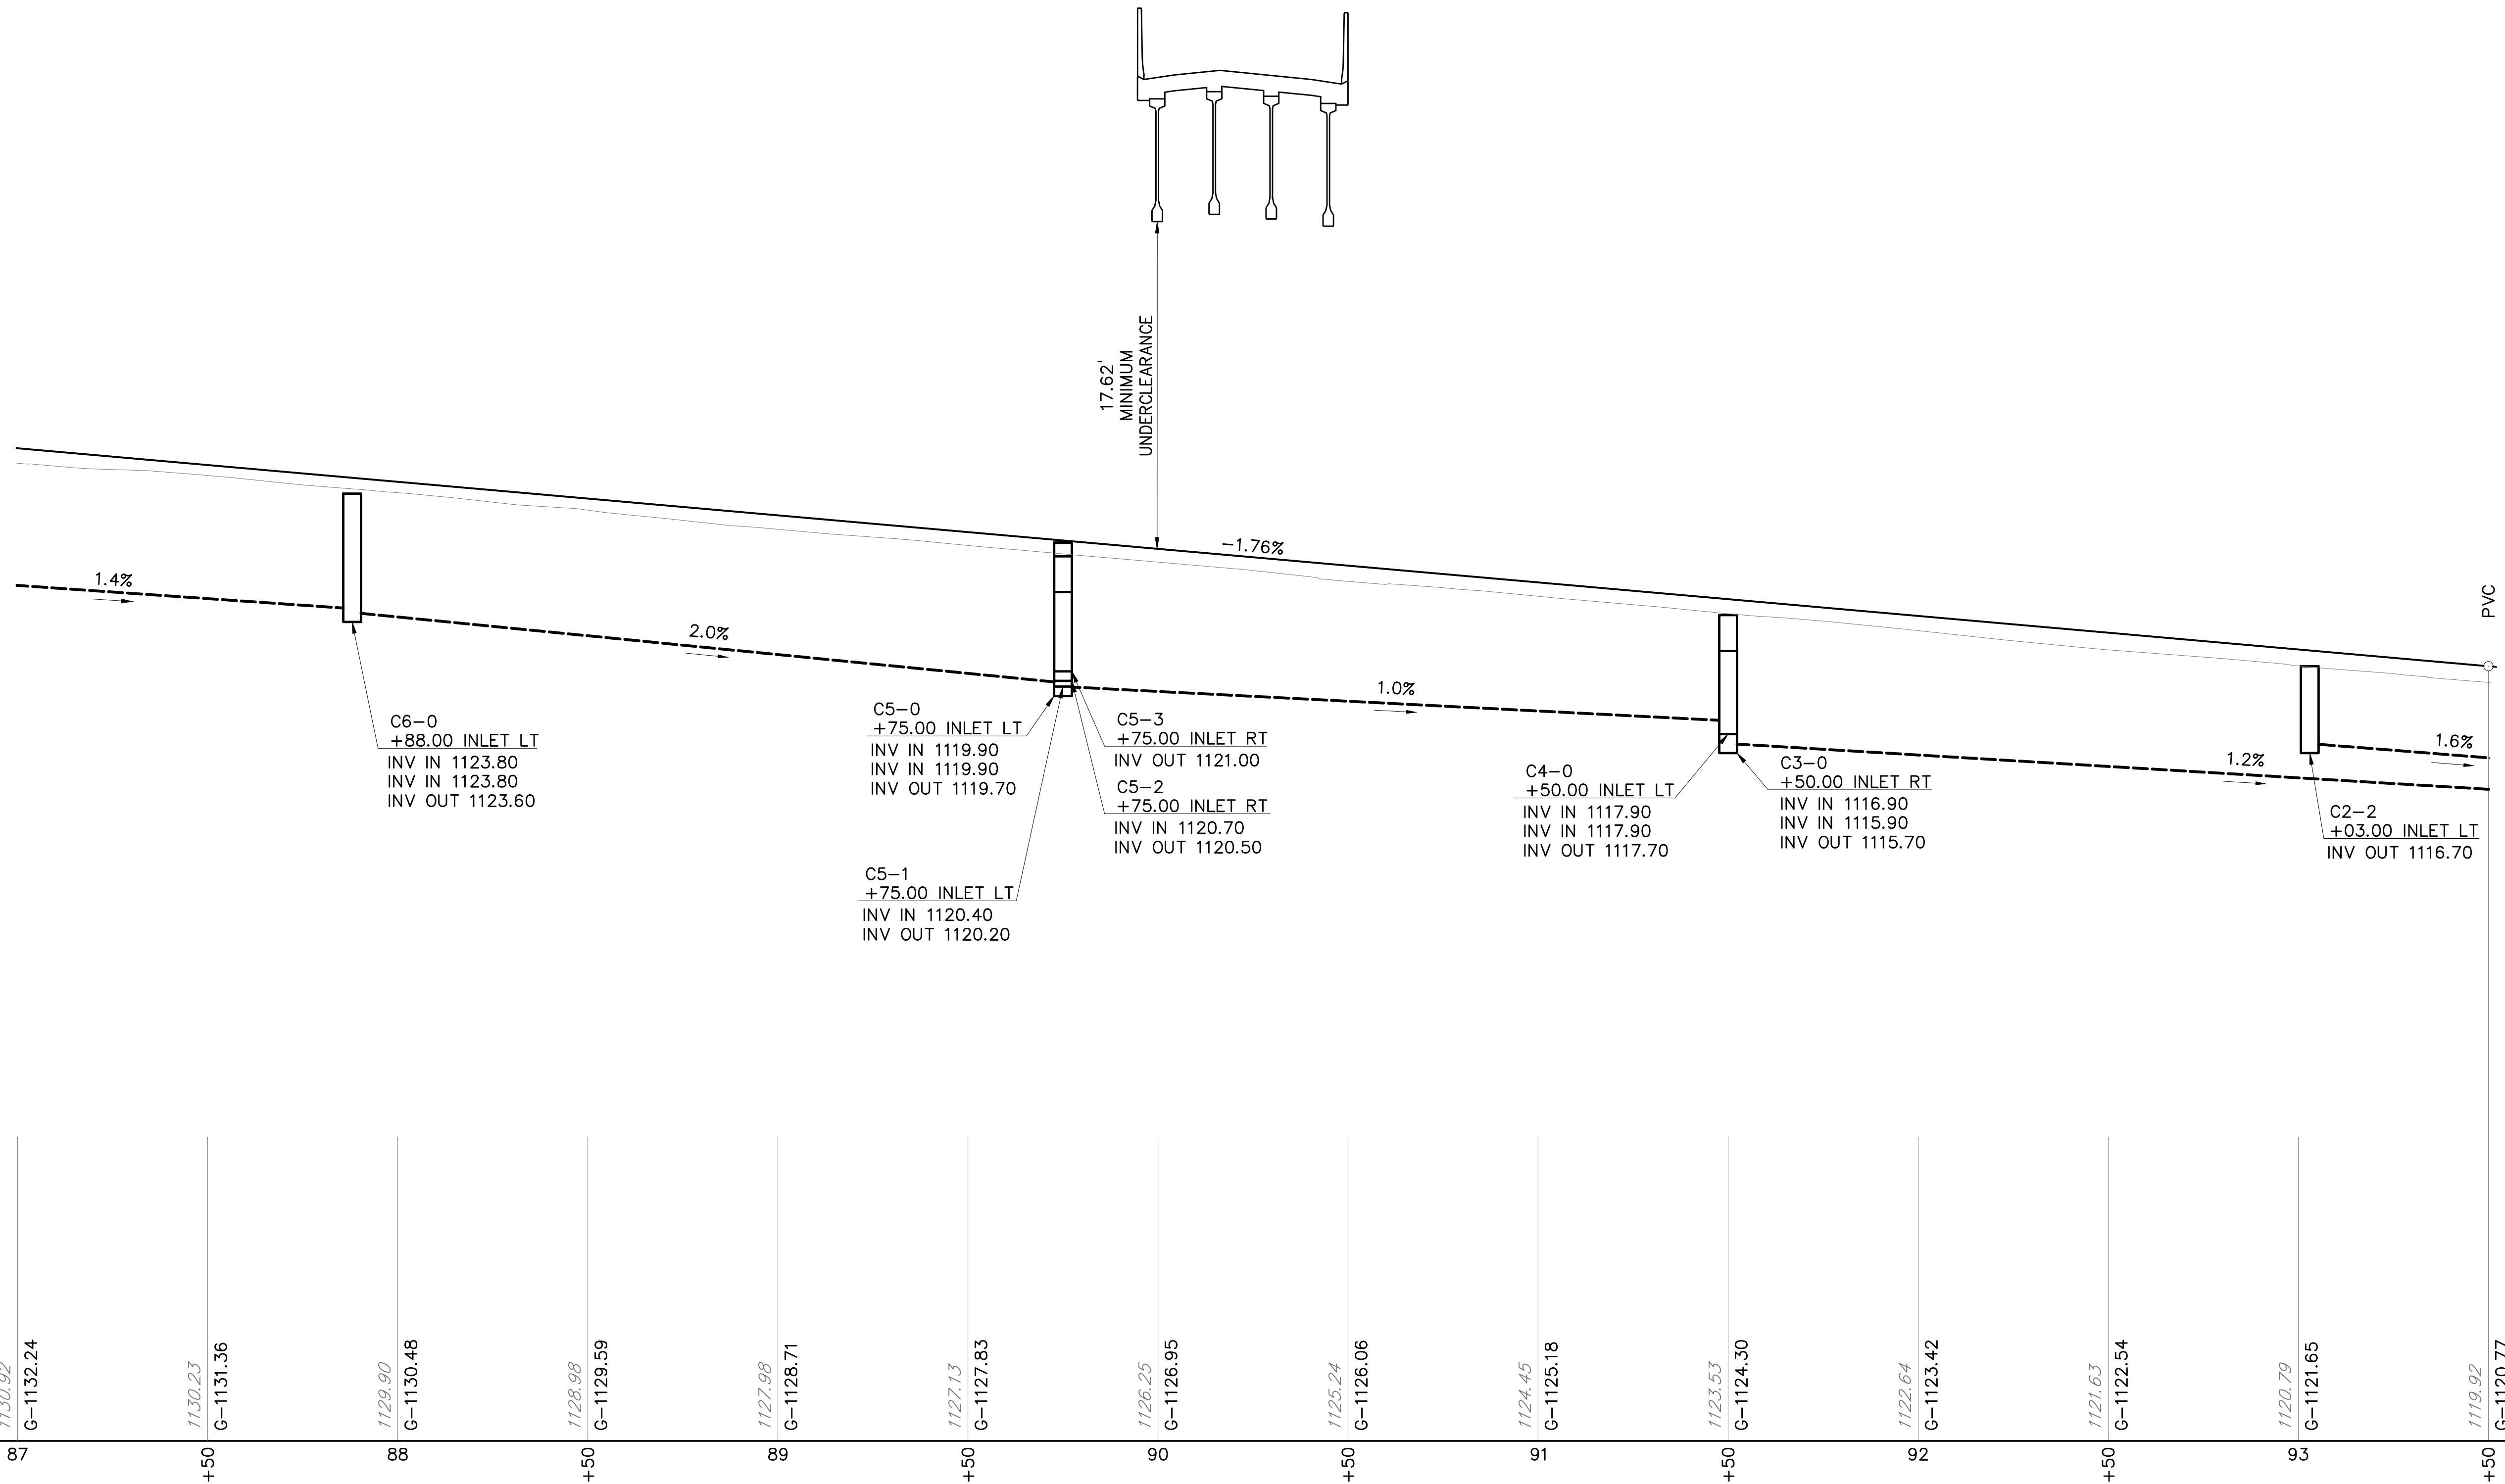

DATUM 1080

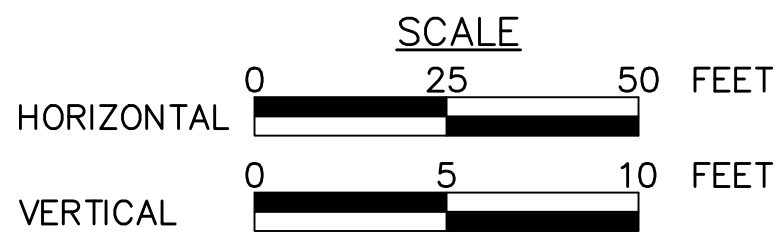


FOR PLAN VIEW, SEE SHEET 130

SURVEY BOOK NOS 28842, 30223, 30224, 30225, 30337 & 30338

DESIGNED BY SUCEVIC, PICCOLOMINI & KUCHAR ENGINEERING, INC.


DESIGN BY: JRC DRAWN BY: SPK CHECKED BY: PMS

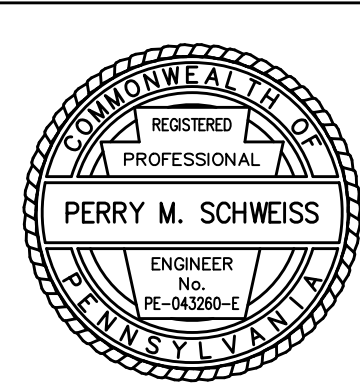


File name: \\Roadway\DIST-12\SR019\20K (McClure Rd)\Project Datum\Construction\SR 119 20K CON Profile\0119-20K Profile (RAMP A).dwg May 02, 2025-12:29pm jclark

DISTRICT	COUNTY	ROUTE	SECTION	SHEET
12-0	FAYETTE	0119	20K	132 OF 216
BULLSKIN TOWNSHIP				
REVISION NUMBER	REVISIONS	DATE	BY	APPROVED

PROFILE: SR 8027 (RAMP A)

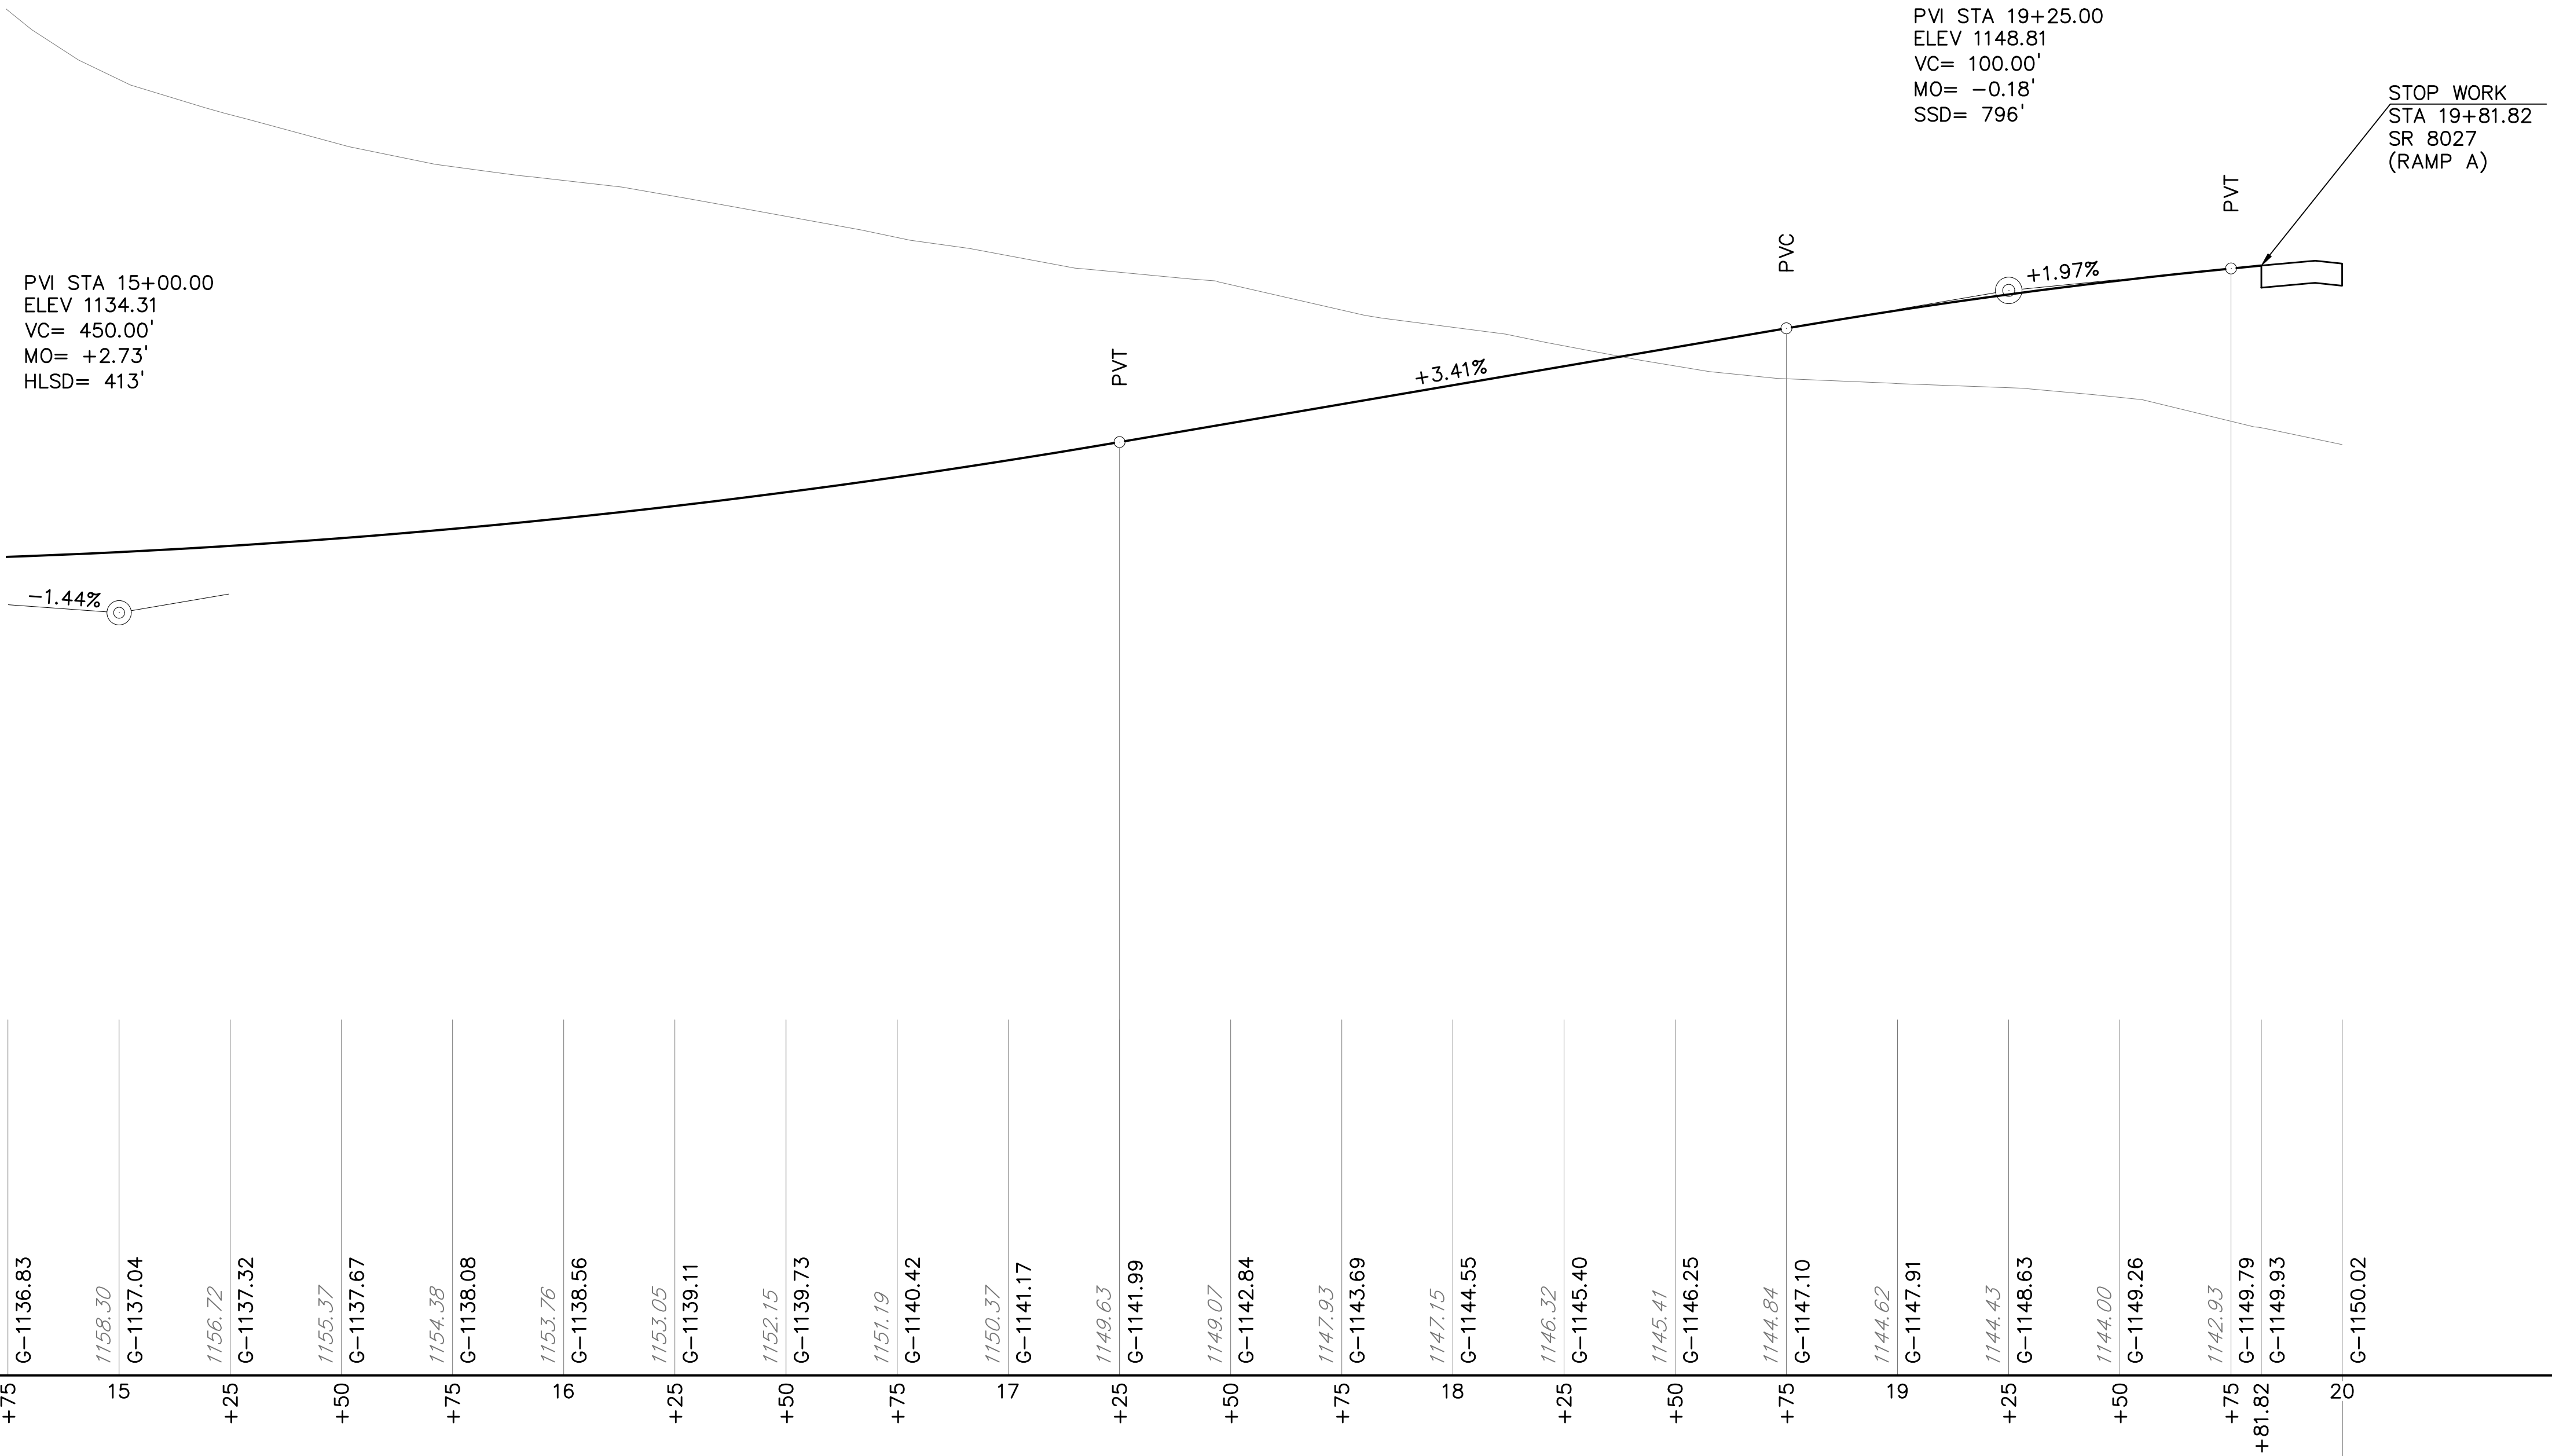


DATUM 1100

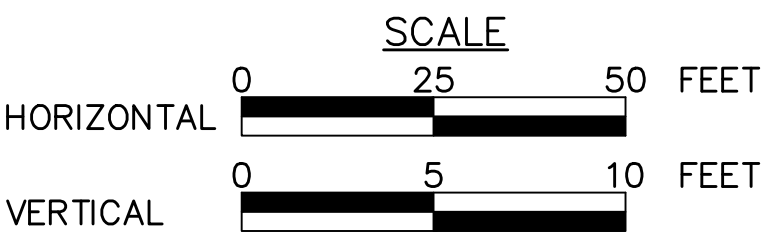

POT STA 20+00.00 SR 8027 (RAMP A)=
POT STA 20+00.00 SR 8027 (RAMP B)=
POT STA 302+99.21 SR 1068 (CONNECTOR RD)

FOR PLAN VIEW, SEE SHEETS 127 & 130		
SURVEY BOOK NOS 28842, 30223, 30224, 30225, 30337 & 30338		
DESIGNED BY SUCEVIC, PICCOLOMINI & KUCHAR ENGINEERING, INC.		
DESIGN BY: JRC	DRAWN BY: SPK	CHECKED BY: PMS

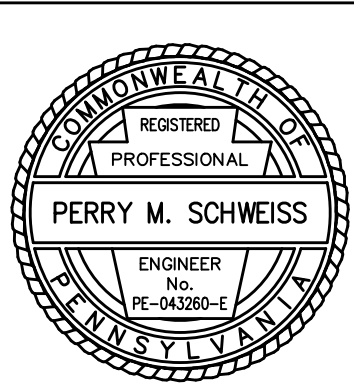

File name: \\Roadway\\DIST-12\\SR019\\20K (McClure Rd)\\Project Datum\\Construction\\SR 119 20K CON Profile\\0119-20K Profile (CONNECTOR).dwg May 02, 2025-12:29pm, jclark


PROPOSED STRUCTURE
STA 301+30.00
TYPE - SINGLE SPAN P/S CONCRETE
PA BULB-TEE BEAM BRIDGE
NORMAL CLEAR SPAN - 106'-3"
UNDERCLEARANCE - 17.62'
SKEW - 90°00'00"
ROADWAY WIDTH - 52'-0" CURB TO CURB
STRUCTURE NO. S-39697
RECOMMENDED _____

DISTRICT	COUNTY	ROUTE	SECTION	SHEET
12-0	FAYETTE	0119	20K	133 OF 216
UPPER TYRONE TOWNSHIP & BULLSKIN TOWNSHIP				
REVISION NUMBER	REVISIONS	DATE	BY	APPROVED

PROFILE: SR 1068 (CONNECTOR RD)

START WORK
STA 299+89.00
SEG 0010 OFFSET 0012
SR 1068
(CONNECTOR ROAD)

PVI STA 306+25.00
ELEV 1146.18
VC= 300.00'
MO= +1.58'
HLSD= 337'

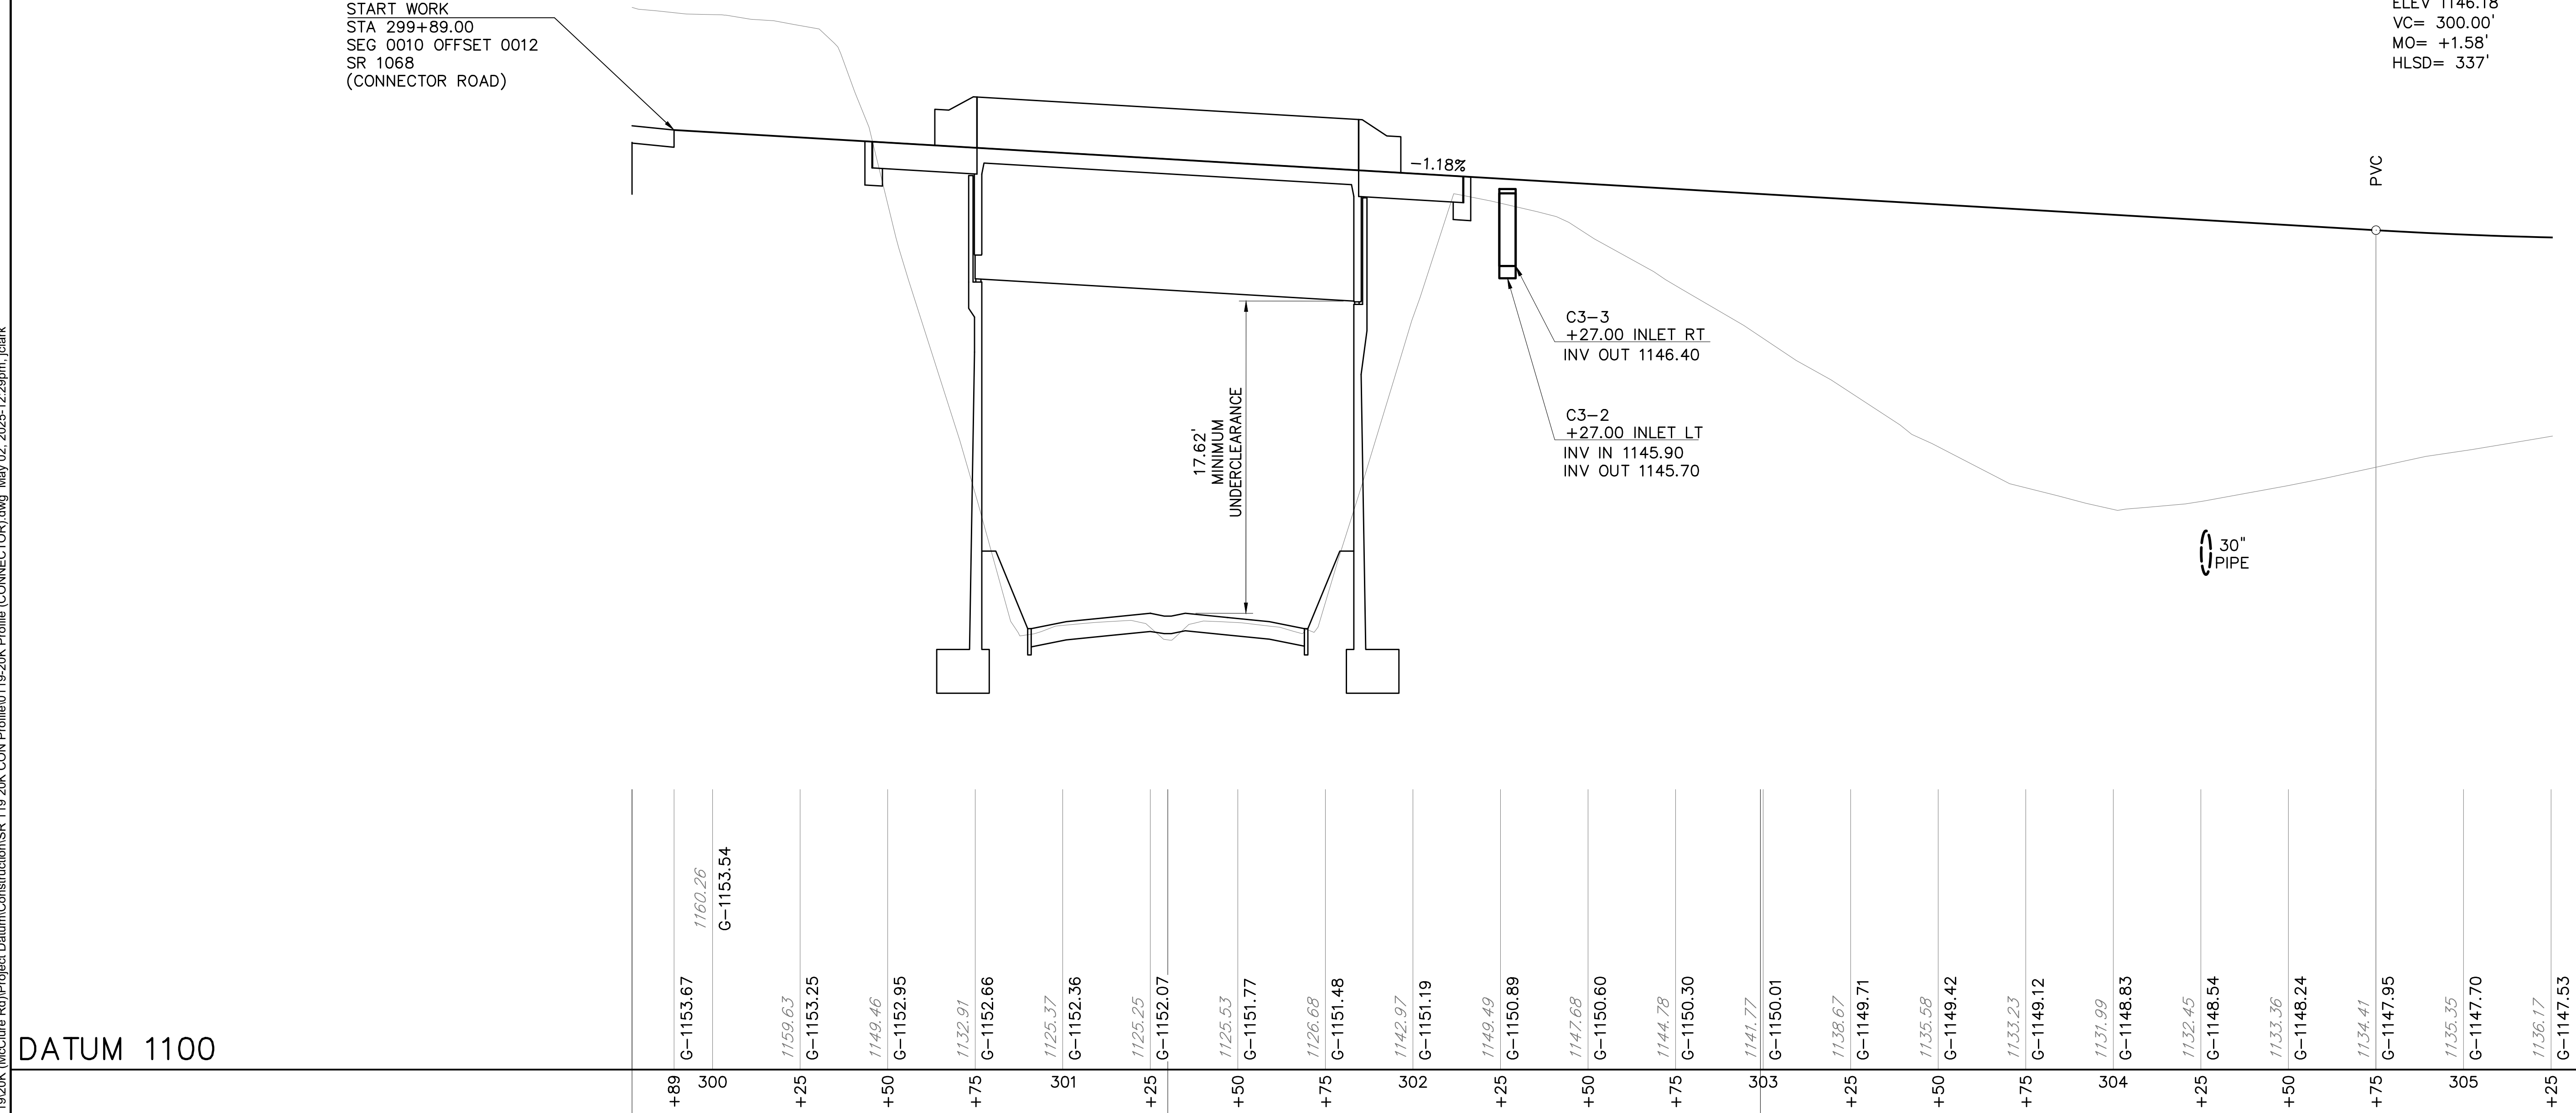


DATUM 1100

POT STA 299+77.00 SR 1068 (CONNECTOR RD)=
POT STA 216+64.65 TWP RD 791 (KENDI RD)

POT STA 301+30.00 SR 1068 (CONNECTOR RD)=
POT STA 90+50.00 SR 0119

POT STA 302+99.21 SR 1068 (CONNECTOR RD)=
POT STA 20+00.00 SR 8027 (RAMP A)=
POT STA 20+00.00 SR 8027 (RAMP B)

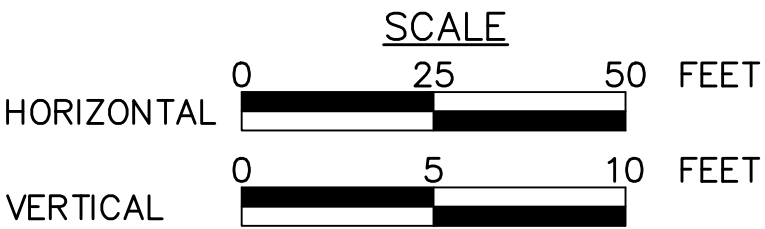


FOR PLAN VIEW, SEE SHEETS 174, 130, 184 & 186

SURVEY BOOK NOS 28842, 30223, 30224, 30225, 30337 & 30338

DESIGNED BY SUCEVIC, PICCOLOMINI & KUCHAR ENGINEERING, INC.


DESIGN BY: JRC DRAWN BY: SPK CHECKED BY: PMS

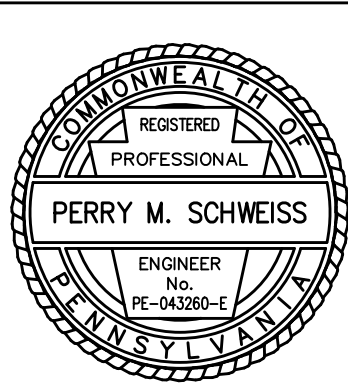

File name: \\Roadway\\DIST-12\\SR019\\20K (McClure Rd)\\Project Datum\\Construction\\SR 119 20K CON Profile\\0119-20K Profile (RAMP B).dwg May 02, 2025-12:29pm jclark


DISTRICT	COUNTY	ROUTE	SECTION	SHEET
12-0	FAYETTE	0119	20K	134 OF 216
BULLSKIN TOWNSHIP & UPPER TYRONE TOWNSHIP				
REVISION NUMBER	REVISIONS	DATE	BY	APPROVED

PROFILE: SR 8027 (RAMP B)

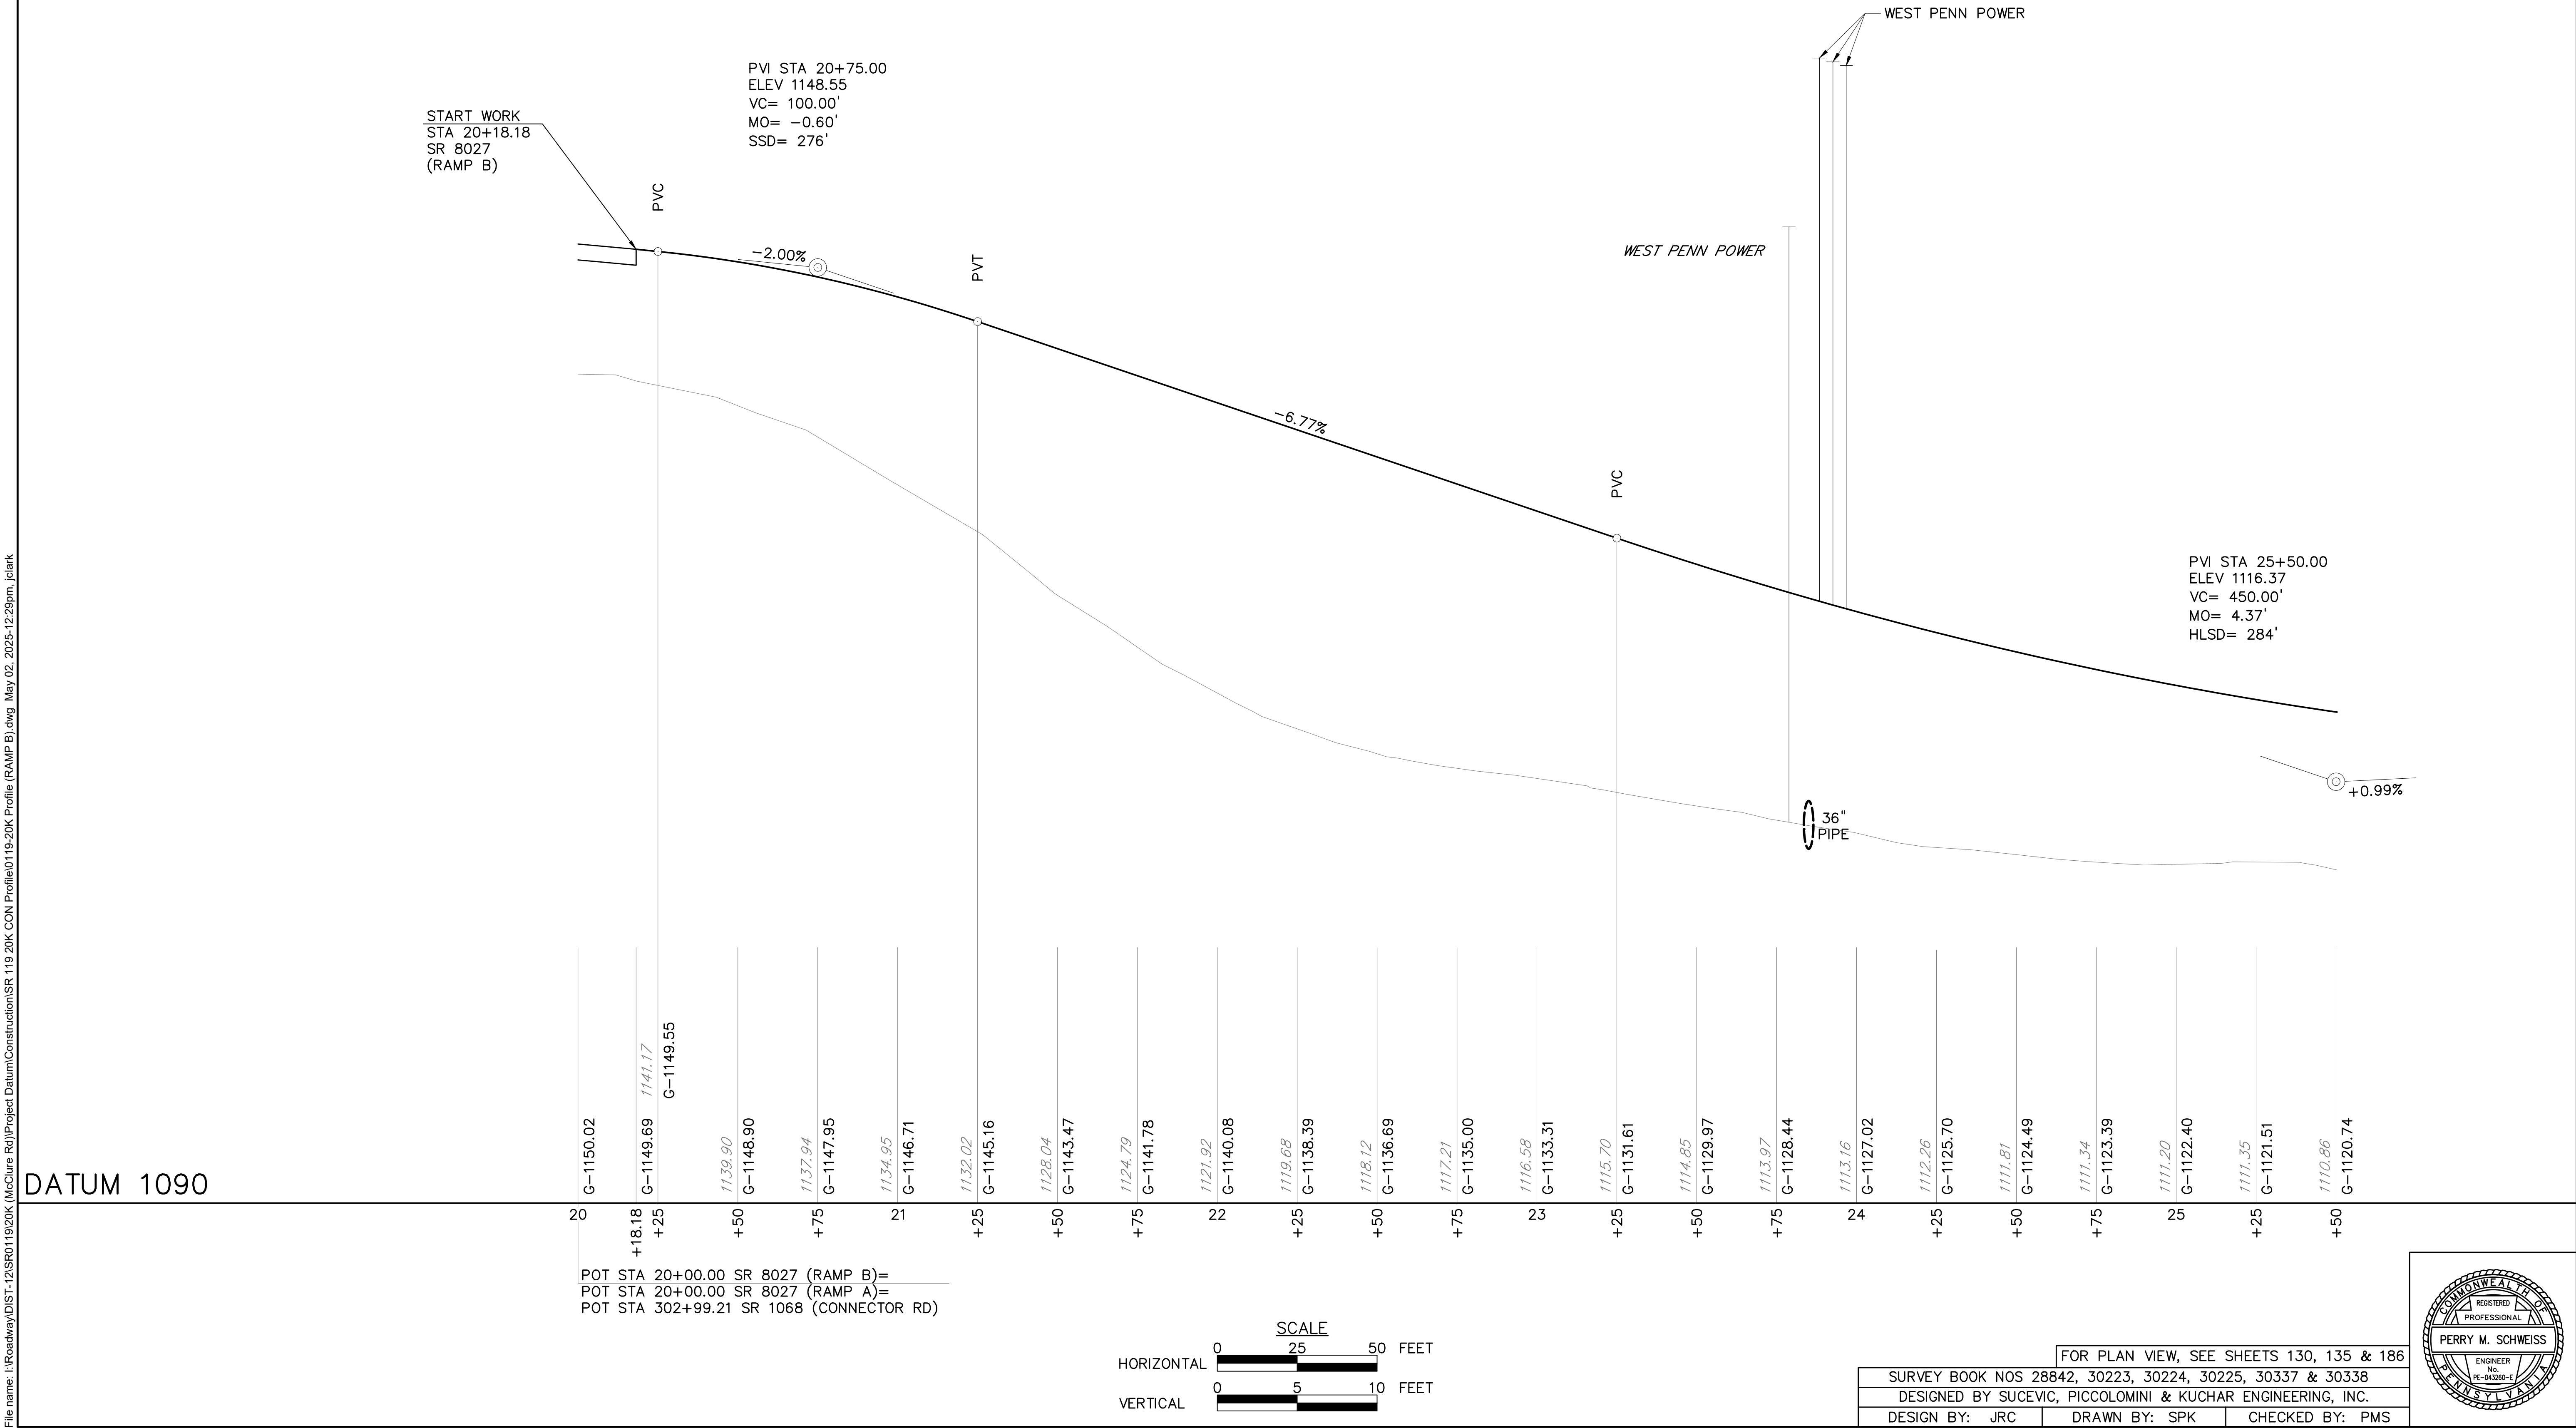

File name: I:\Roadway\DIST-12\SR0119\20K (McClure Rd)\Project Datum\Construction\SR 119 20K CON Plan0119-20K CON Plot.dwg, May 02, 2025-12:30pm, jclark

DISTRICT	COUNTY	ROUTE	SECTION	SHEET
12-0	FAYETTE	0119	20K	135 OF 216
UPPER TYRONE TOWNSHIP				
REVISION NUMBER	REVISIONS	DATE	BY	APPROVED

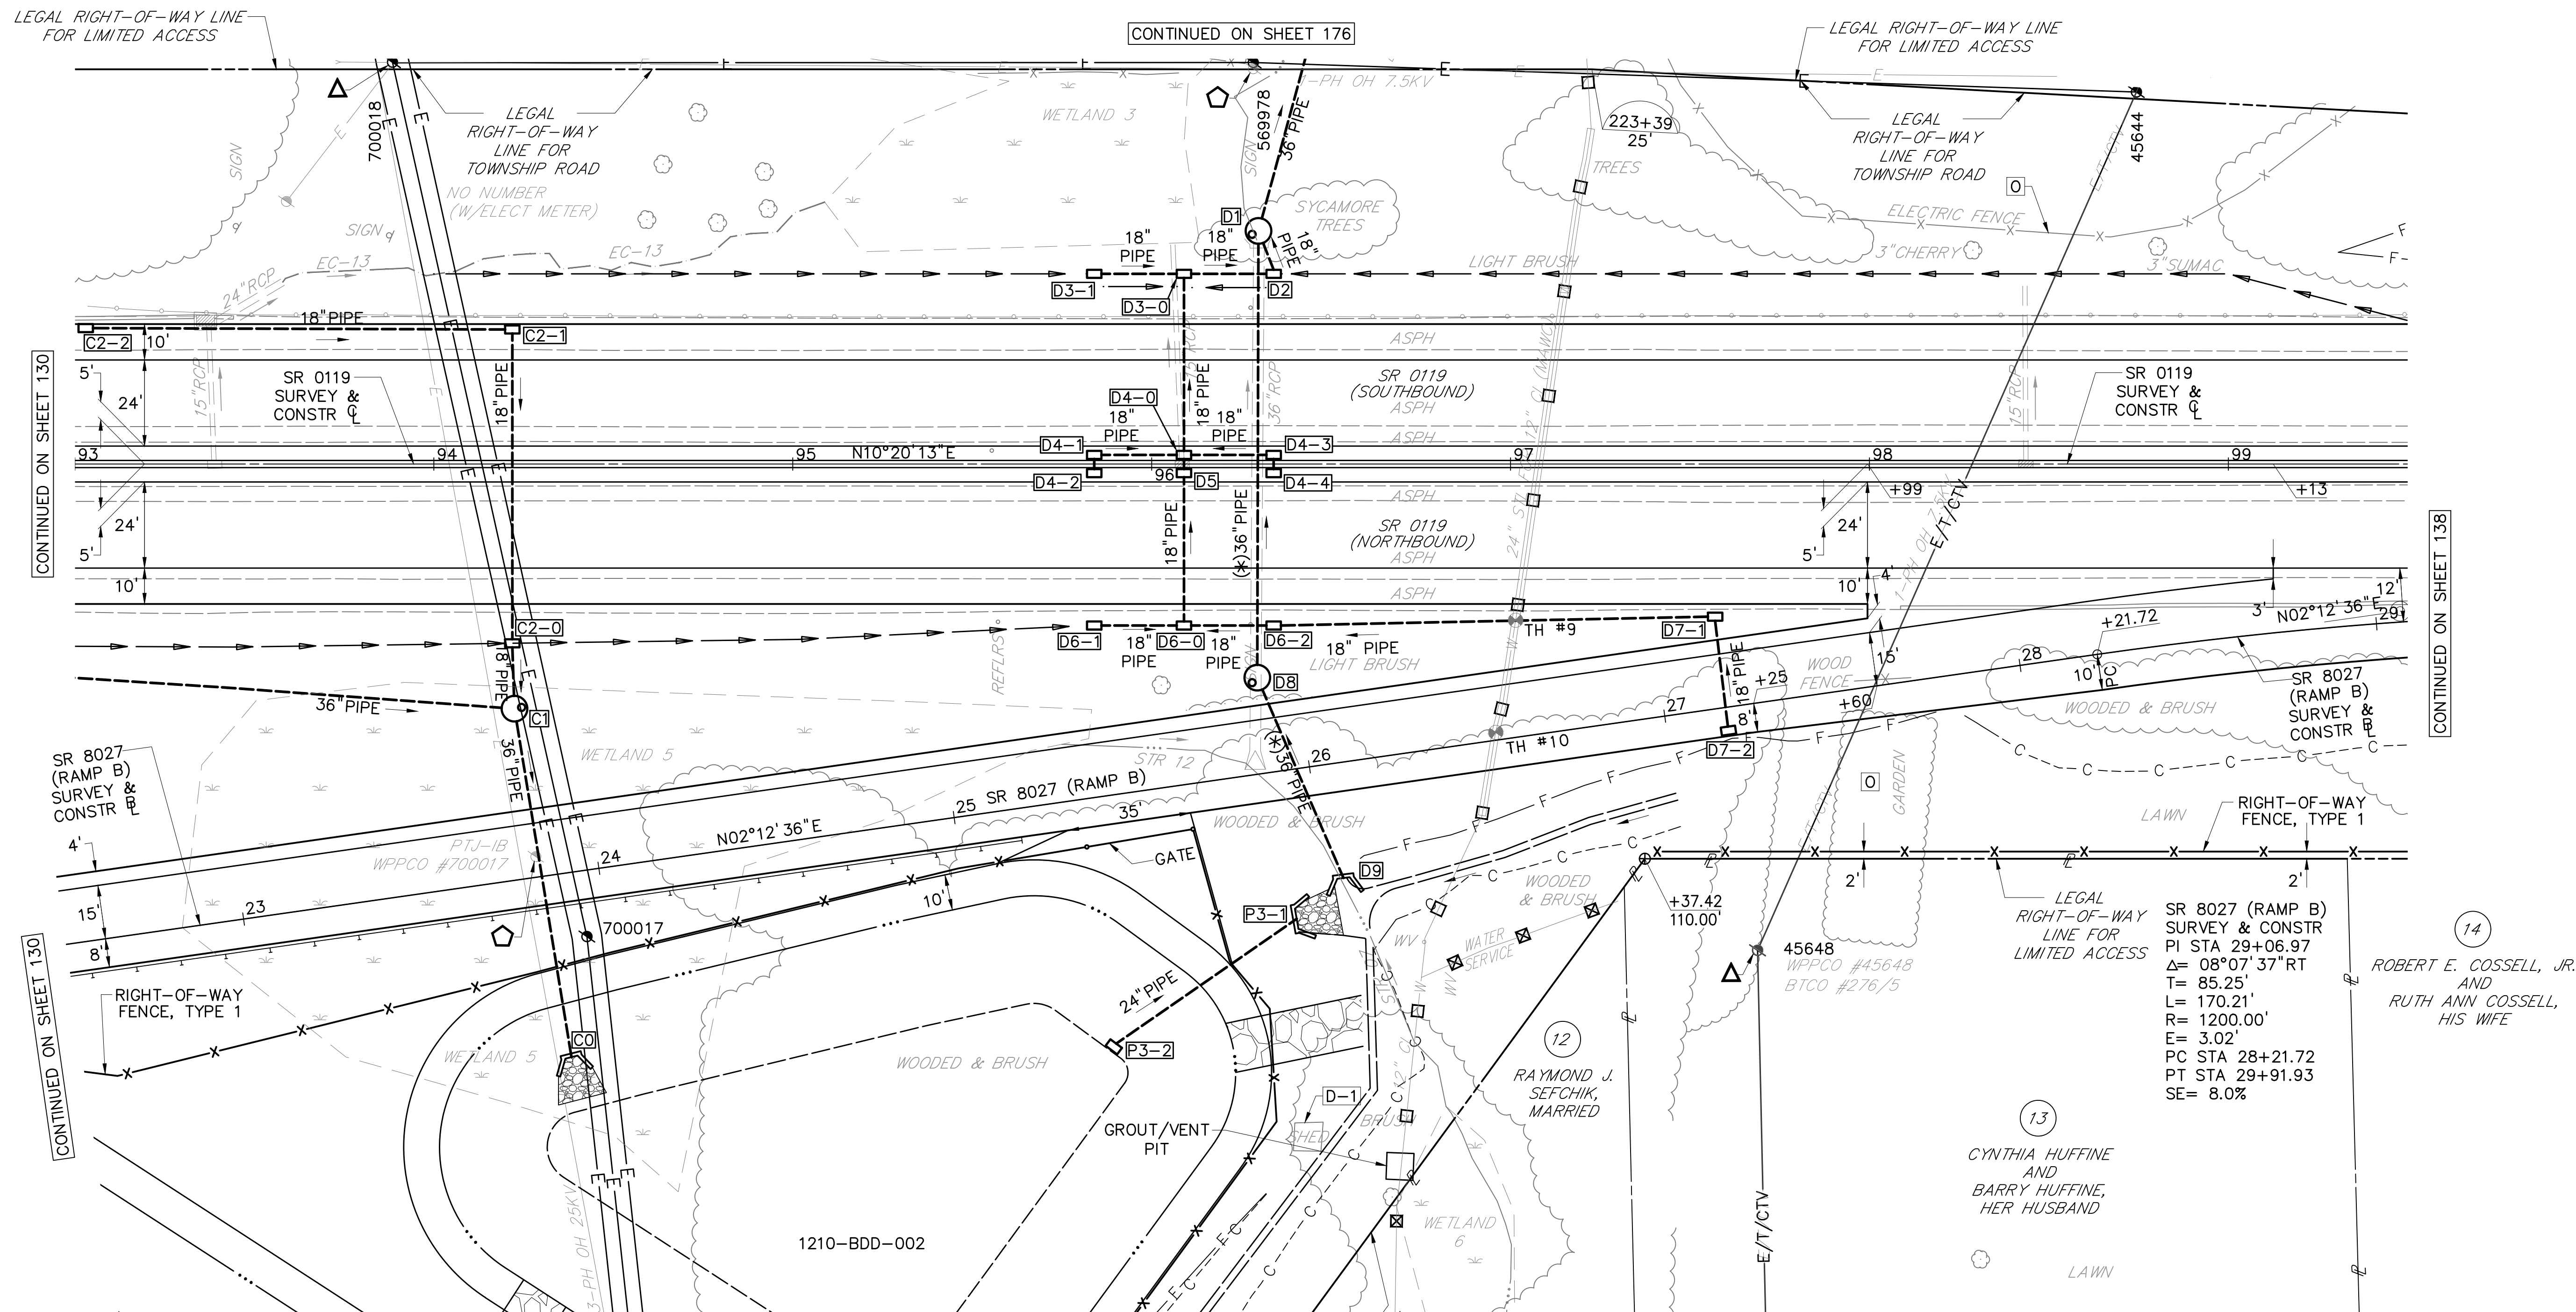

- LEGEND**
- PARCEL IDENTIFICATION NUMBER
 - △ PARCEL IDENTIFICATION NUMBER—NO TAKE
 - - - C - - - CUT SLOPE
 - - - F - - - FILL SLOPE
 - - - SWALE
 - - - STORMWATER CONVEYANCE
 - * WITH RESILIENCY MEASURES

0 25 50
SCALE IN FEET


FOR PROFILE SR 8027
(RAMP B), SEE SHEETS 134 & 137

FOR PROFILE SR 0119,
SEE SHEET 136

S.U.E. UTILITY LEGEND
QL-A: TEST HOLE
QL-B: DESIGNATING
QL-D: RECORDS RESEARCH (BY OTHERS)
(ALL UTILITIES ARE QL-B UNLESS NOTED)


- UTILITY LEGEND**
- ⊗ TO BE ABANDONED IN PLACE
 - TO BE ABANDONED AND GROUTED IN PLACE
 - △ TO BE REPLACED BY OTHERS
 - ⬢ TO BE RELOCATED BY OTHERS

SURVEY BOOK NOS 28842, 30223, 30224, 30225, 30337 & 30338
DESIGNED BY SUCEVIC, PICCOLOMINI & KUCHAR ENGINEERING, INC.
DESIGN BY: JRC DRAWN BY: SPK CHECKED BY: PMS

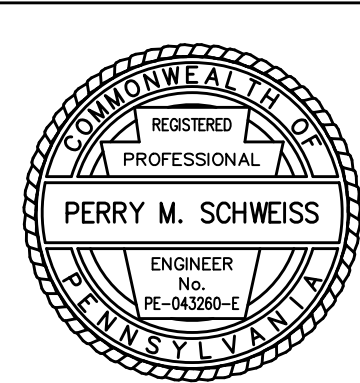


DISTRICT	COUNTY	ROUTE	SECTION	SHEET
12-0	FAYETTE	0119	20K	136 OF 216
UPPER TYRONE TOWNSHIP				
REVISION NUMBER	REVISIONS	DATE	BY	APPROVED


PROFILE: SR 0119

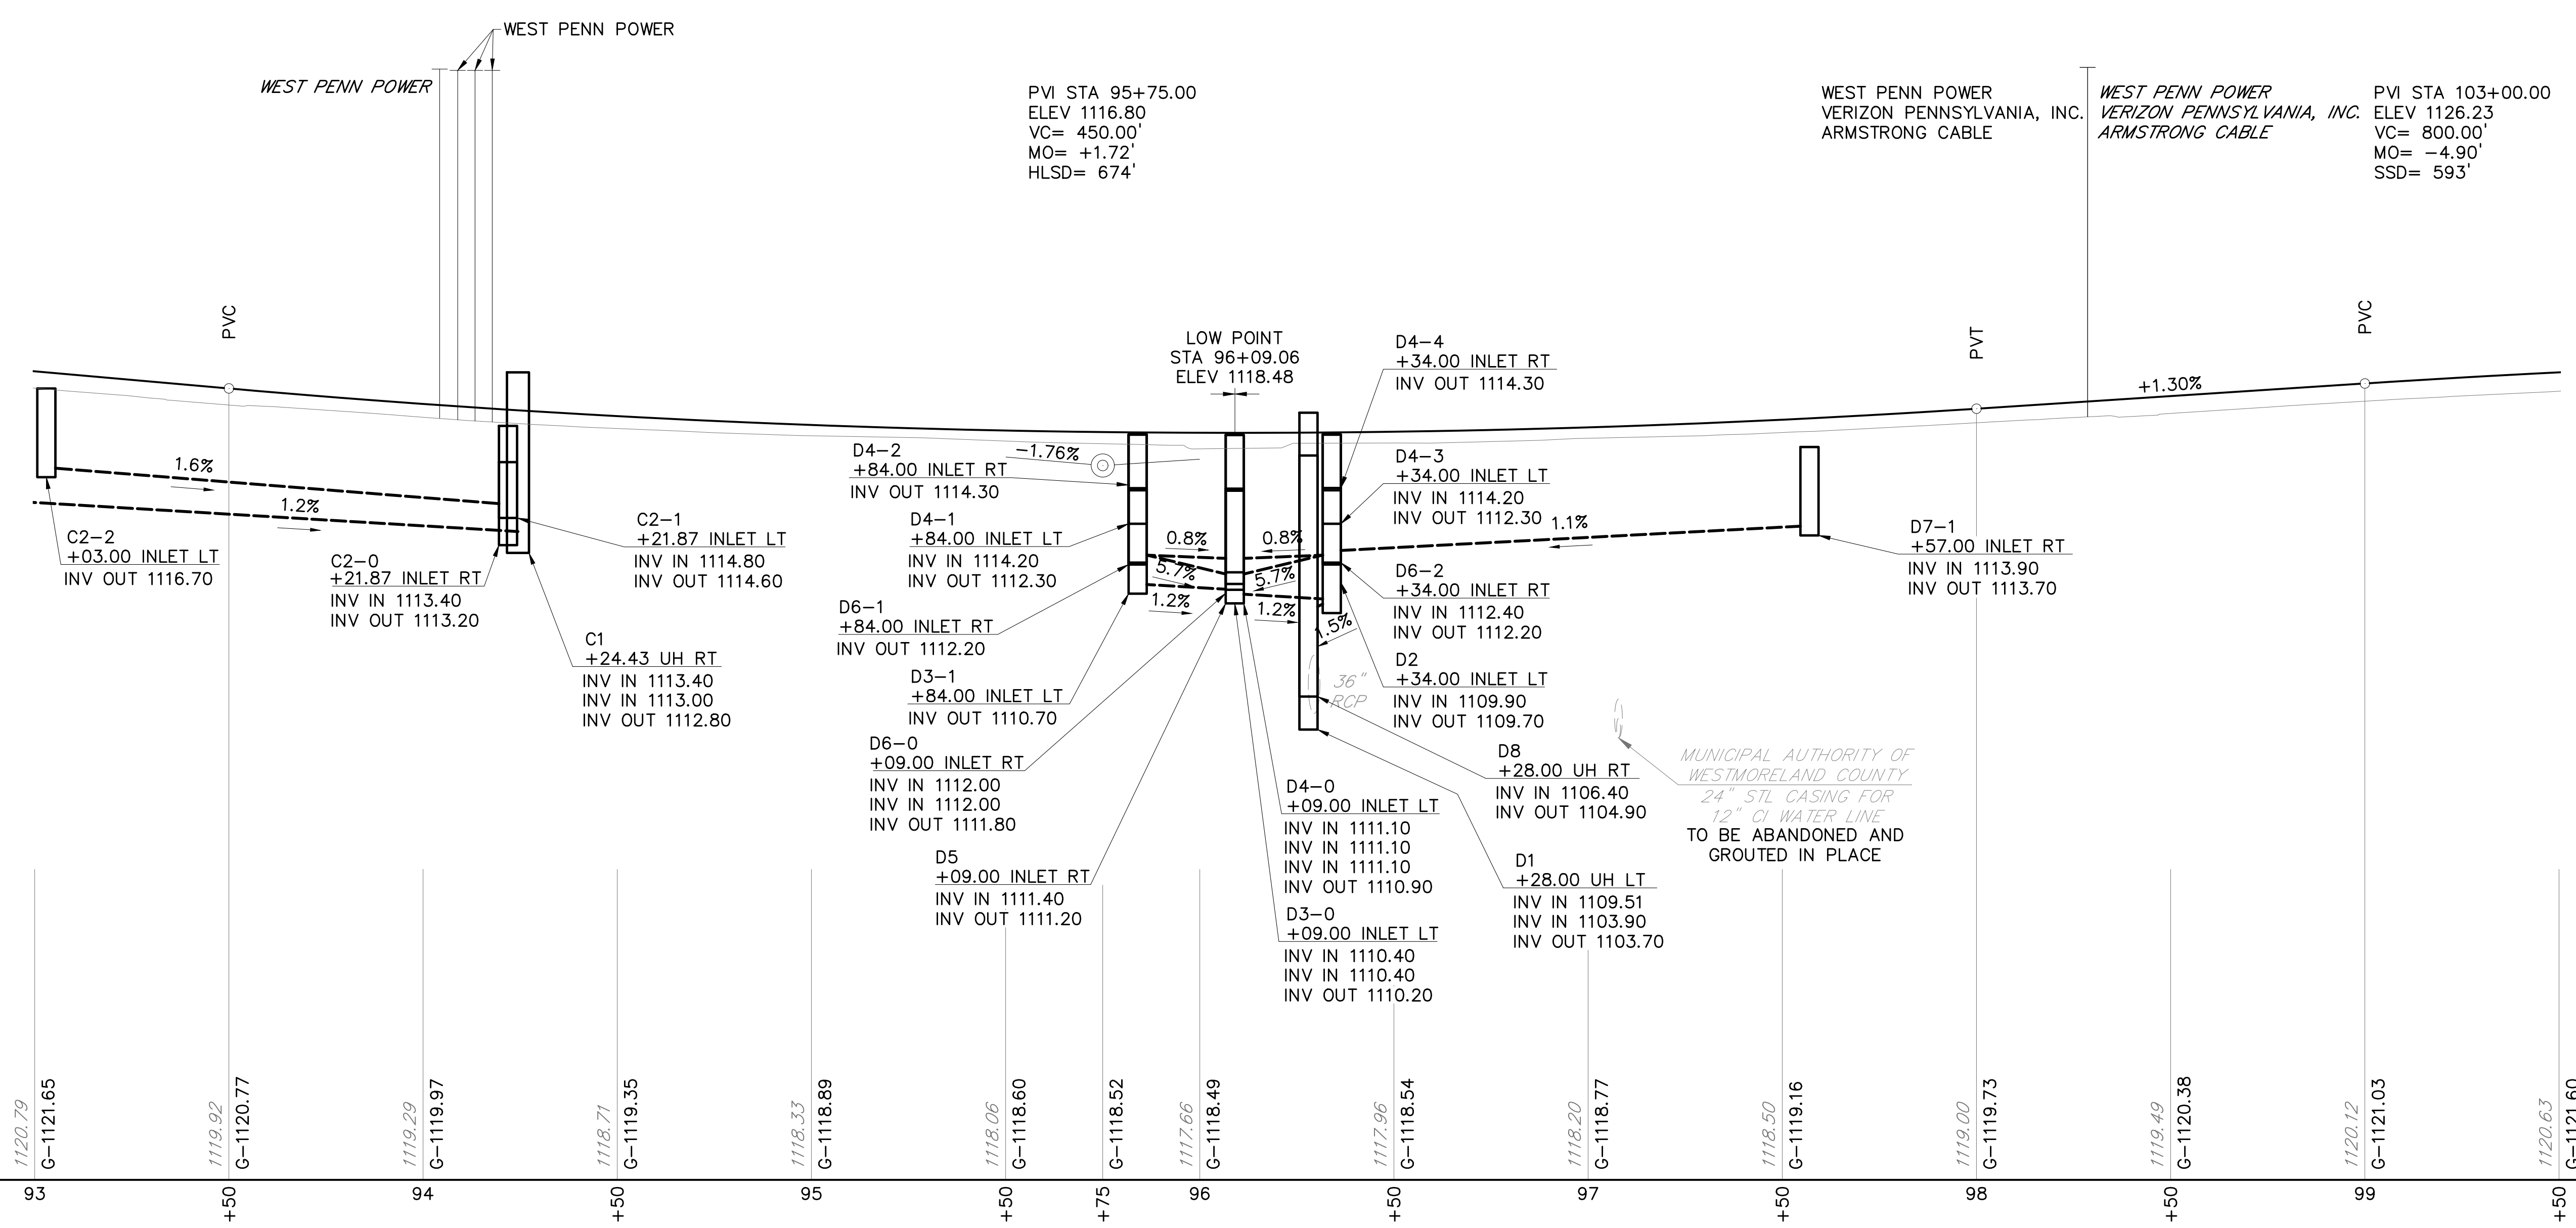

DATUM 1080

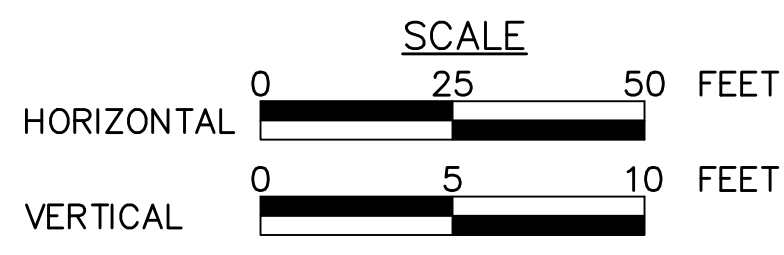

FOR PLAN VIEW, SEE SHEET 135
SURVEY BOOK NOS 28842, 30223, 30224, 30225, 30337 & 30338
DESIGNED BY SUCEVIC, PICCOLOMINI & KUCHAR ENGINEERING, INC.
DESIGN BY: JRC DRAWN BY: SPK CHECKED BY: PMS

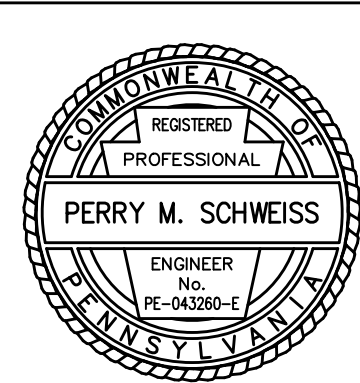


File name: \\Roadway\\DIST-12\\SR0119\\20K (McClure Rd)\\Project Datum\\Construction\\SR 119 20K CON Profile\\0119-20K Profile (SR 0119).dwg May 02, 2025-12:30pm, jdark


File name: \\Roadway\\DIST-12\\SR011920K (McClure Rd)\\Project Datum\\Construction\\SR 119 20K CON Profile\\0119-20K Profile (RAMP B).dwg May 02, 2025-12:30pm jclark

DISTRICT	COUNTY	ROUTE	SECTION	SHEET
12-0	FAYETTE	0119	20K	137 OF 216
UPPER TYRONE TOWNSHIP				
REVISION NUMBER	REVISIONS	DATE	BY	APPROVED

PROFILE: SR 8027 (RAMP B)

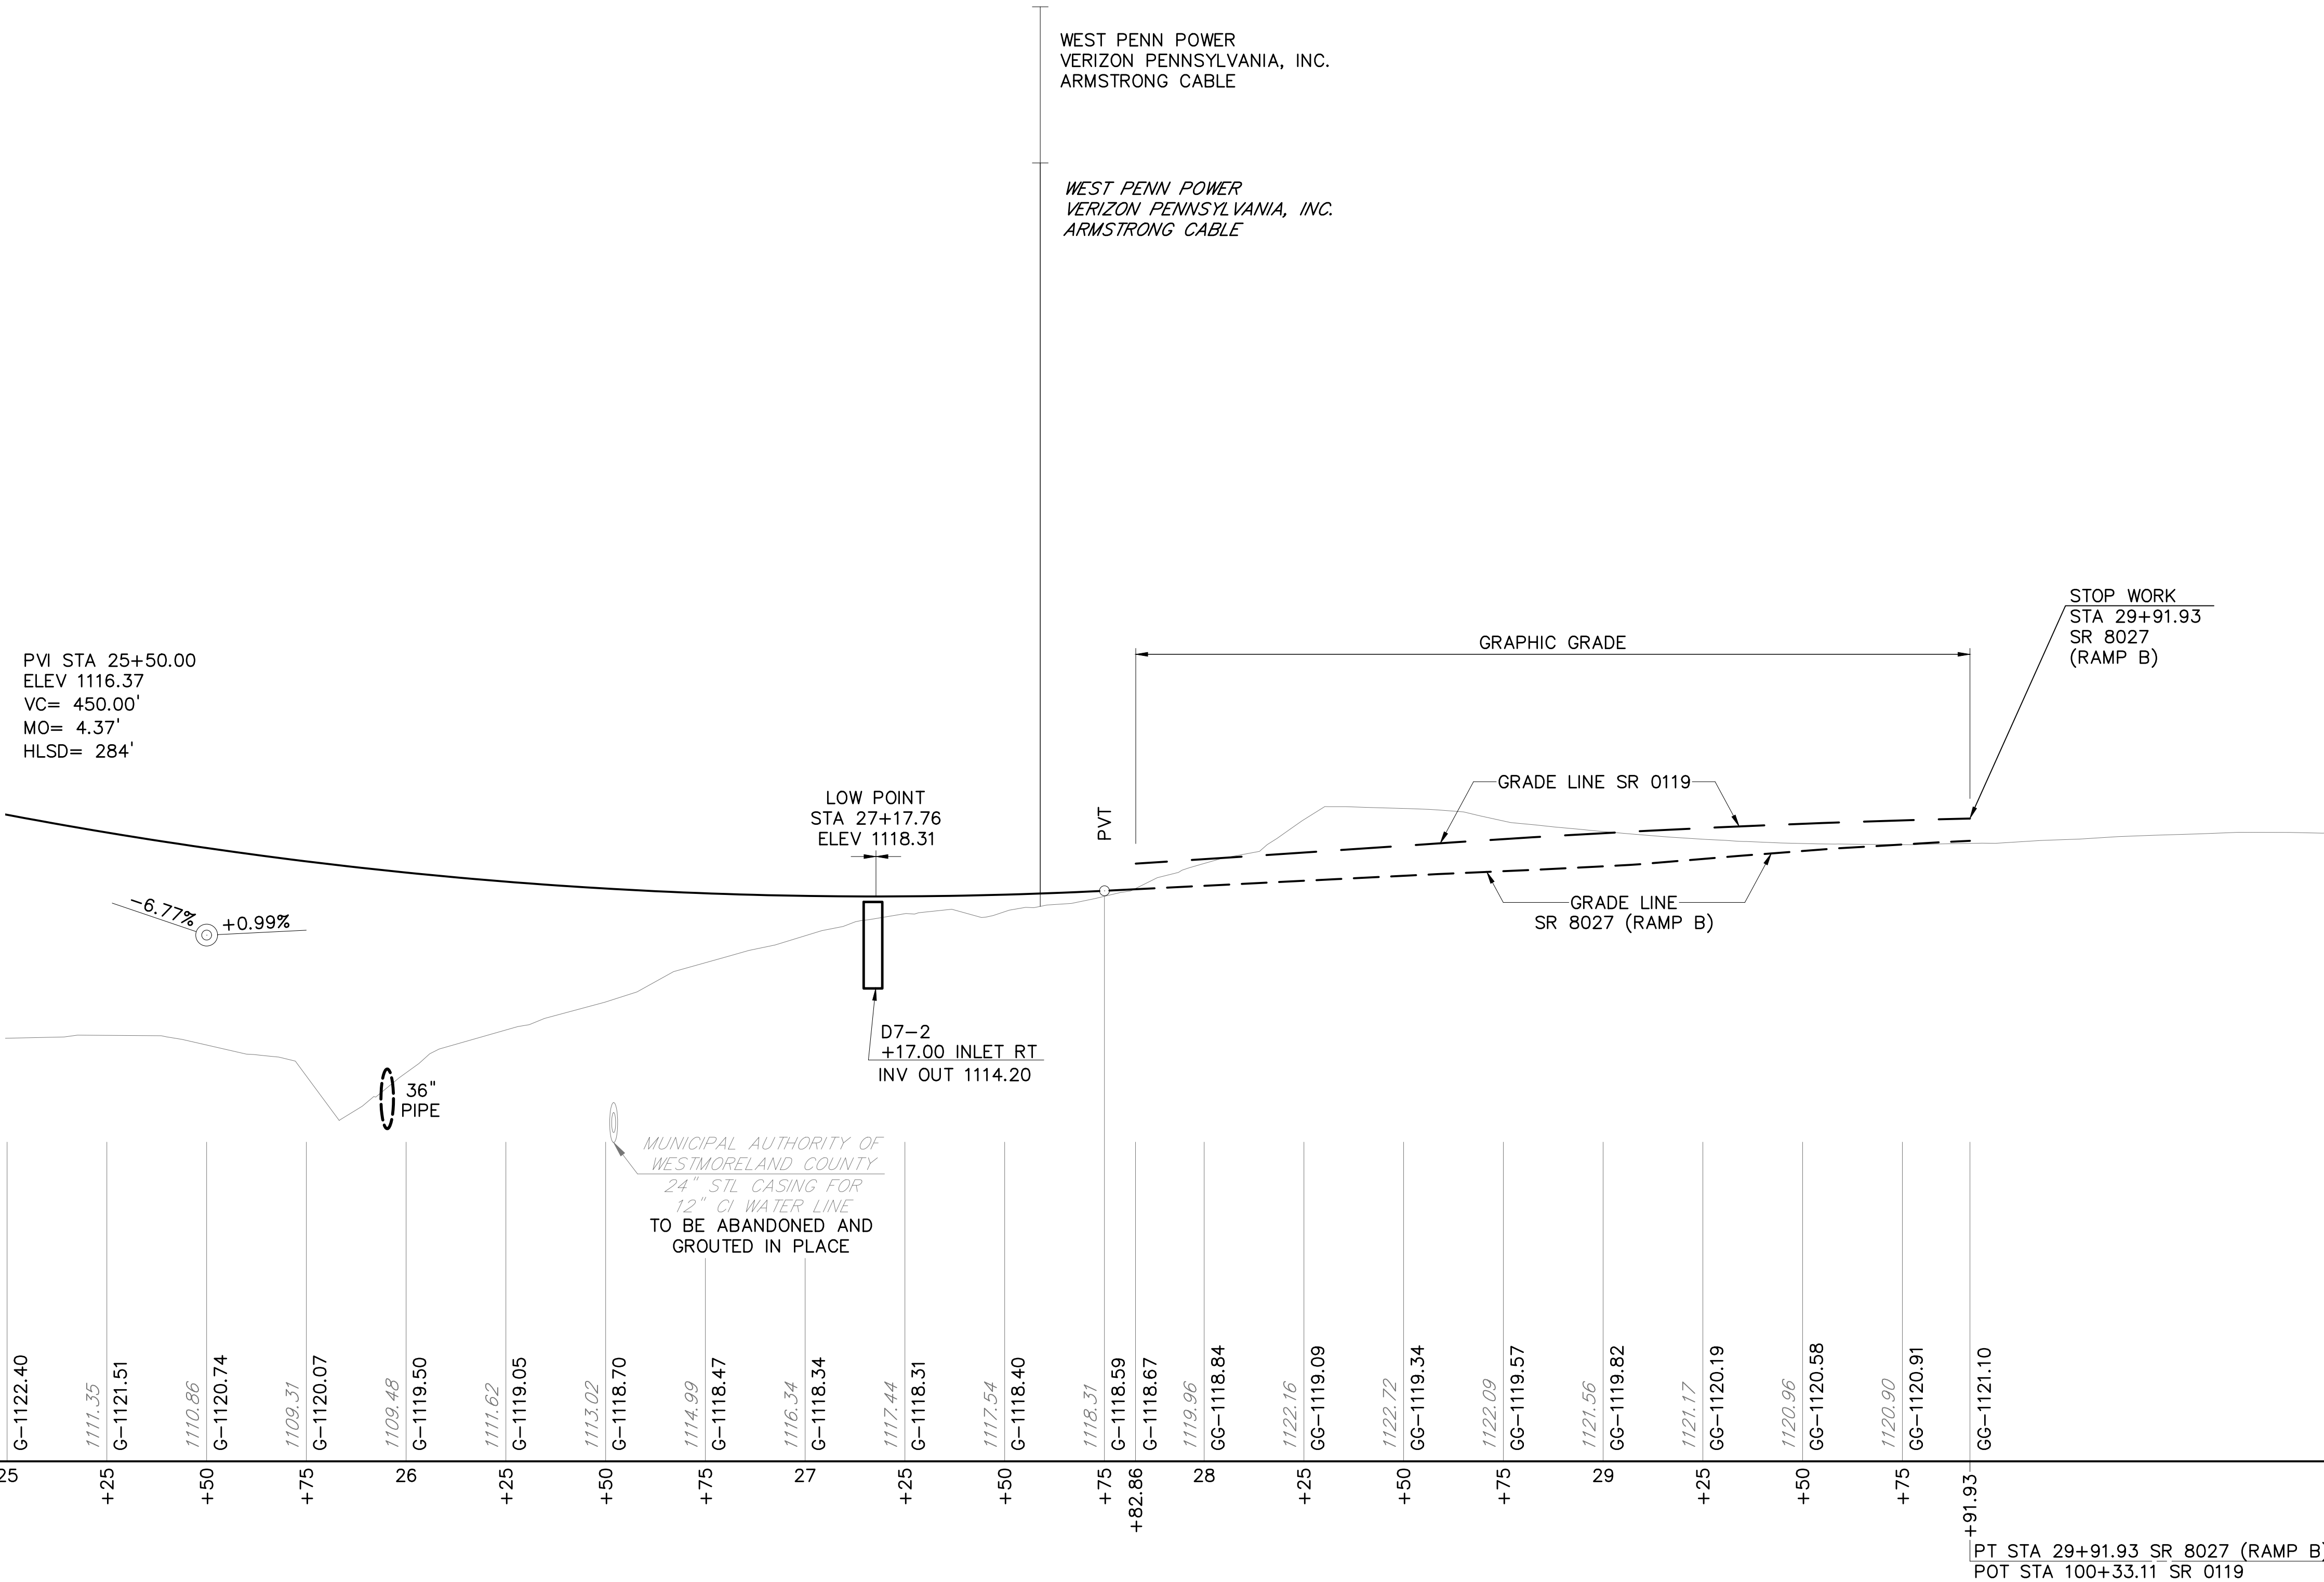


FOR PLAN VIEW, SEE SHEETS 135, 138 & 186		
SURVEY BOOK NOS 28842, 30223, 30224, 30225, 30337 & 30338		
DESIGNED BY SUCEVIC, PICCOLOMINI & KUCHAR ENGINEERING, INC.		
DESIGN BY: JRC	DRAWN BY: SPK	CHECKED BY: PMS

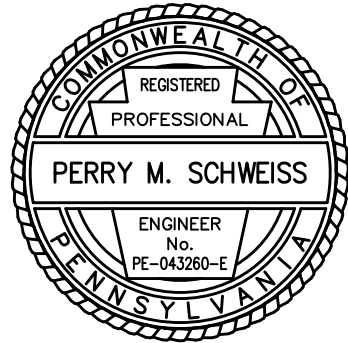

File name: I:\Roadway\DIST-12\SR0119\20K (McClure Rd)\Project Datum\Construction\SR 119 20K CON Plan\0119-20K CON Plot.dwg, May 02, 2025-12:30pm, jclark

DISTRICT	COUNTY	ROUTE	SECTION	SHEET
12-0	FAYETTE	0119	20K	138 OF 216
UPPER TYRONE TOWNSHIP				
REVISION NUMBER	REVISIONS	DATE	BY	APPROVED

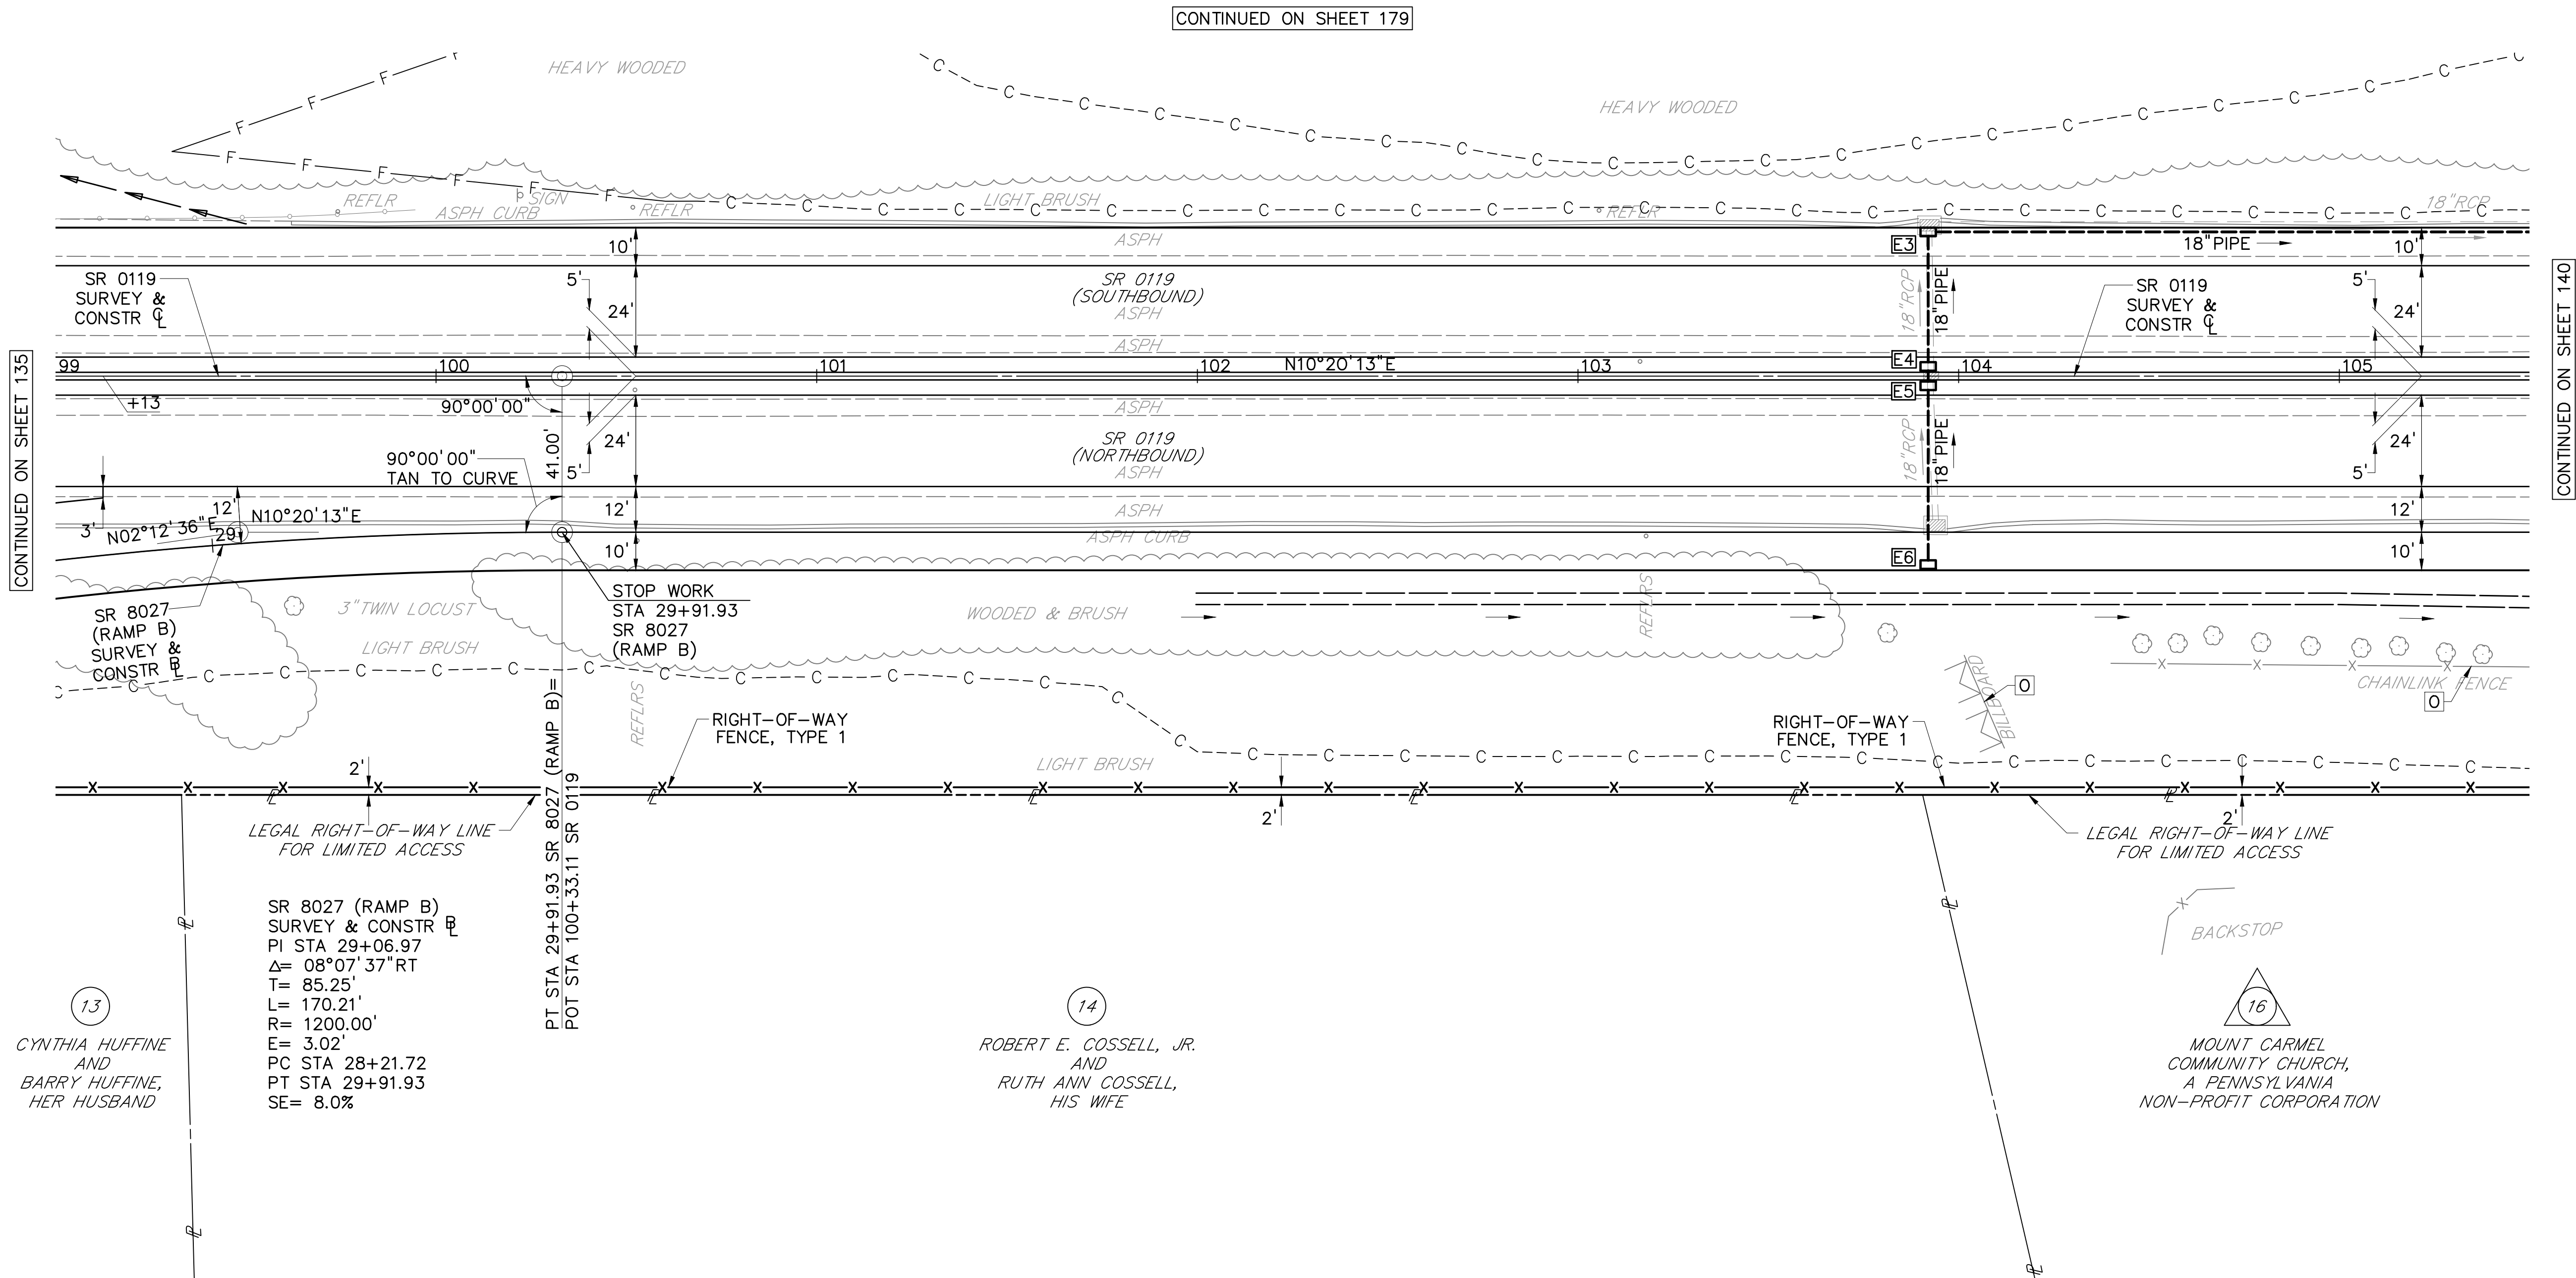

13
CYNTHIA HUFFINE
AND
BARRY HUFFINE,
HER HUSBAND

SR 8027 (RAMP B)
SURVEY & CONSTR Q
PI STA 29+06.97
Δ= 08°07'37"RT
T= 85.25'
L= 170.21'
R= 1200.00'
E= 3.02'
PC STA 28+21.72
PT STA 29+91.93
SE= 8.0%

14
ROBERT E. COSSELL, JR.
AND
RUTH ANN COSSELL,
HIS WIFE

16
MOUNT CARMEL
COMMUNITY CHURCH,
A PENNSYLVANIA
NON-PROFIT CORPORATION

LEGEND


- PARCEL IDENTIFICATION NUMBER
- △ PARCEL IDENTIFICATION NUMBER-NO TAKE
- - - CUT SLOPE
- F - FILL SLOPE
- - - SWALE
- - - STORMWATER CONVEYANCE

0 25 50
SCALE IN FEET

FOR PROFILE SR 8027
(RAMP B), SEE SHEET 137

FOR PROFILE SR 0119,
SEE SHEET 139


SURVEY BOOK NOS 28842, 30223, 30224, 30225, 30337 & 30338
DESIGNED BY SUCEVIC, PICCOLOMINI & KUCHAR ENGINEERING, INC.
DESIGN BY: JRC DRAWN BY: SPK CHECKED BY: PMS

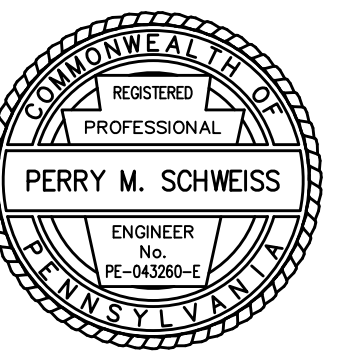

File name: \\Roadway\\DIST-12\\SR0119\\20K (McClure Rd)\\Project Datum\\Construction\\SR 119 20K CON Profile\\0119-20K Profile (SR 0119).dwg May 02, 2025-12:30pm, jclark

DISTRICT	COUNTY	ROUTE	SECTION	SHEET
12-0	FAYETTE	0119	20K	139 OF 216
UPPER TYRONE TOWNSHIP				
REVISION NUMBER	REVISIONS	DATE	BY	APPROVED

PROFILE: SR 0119

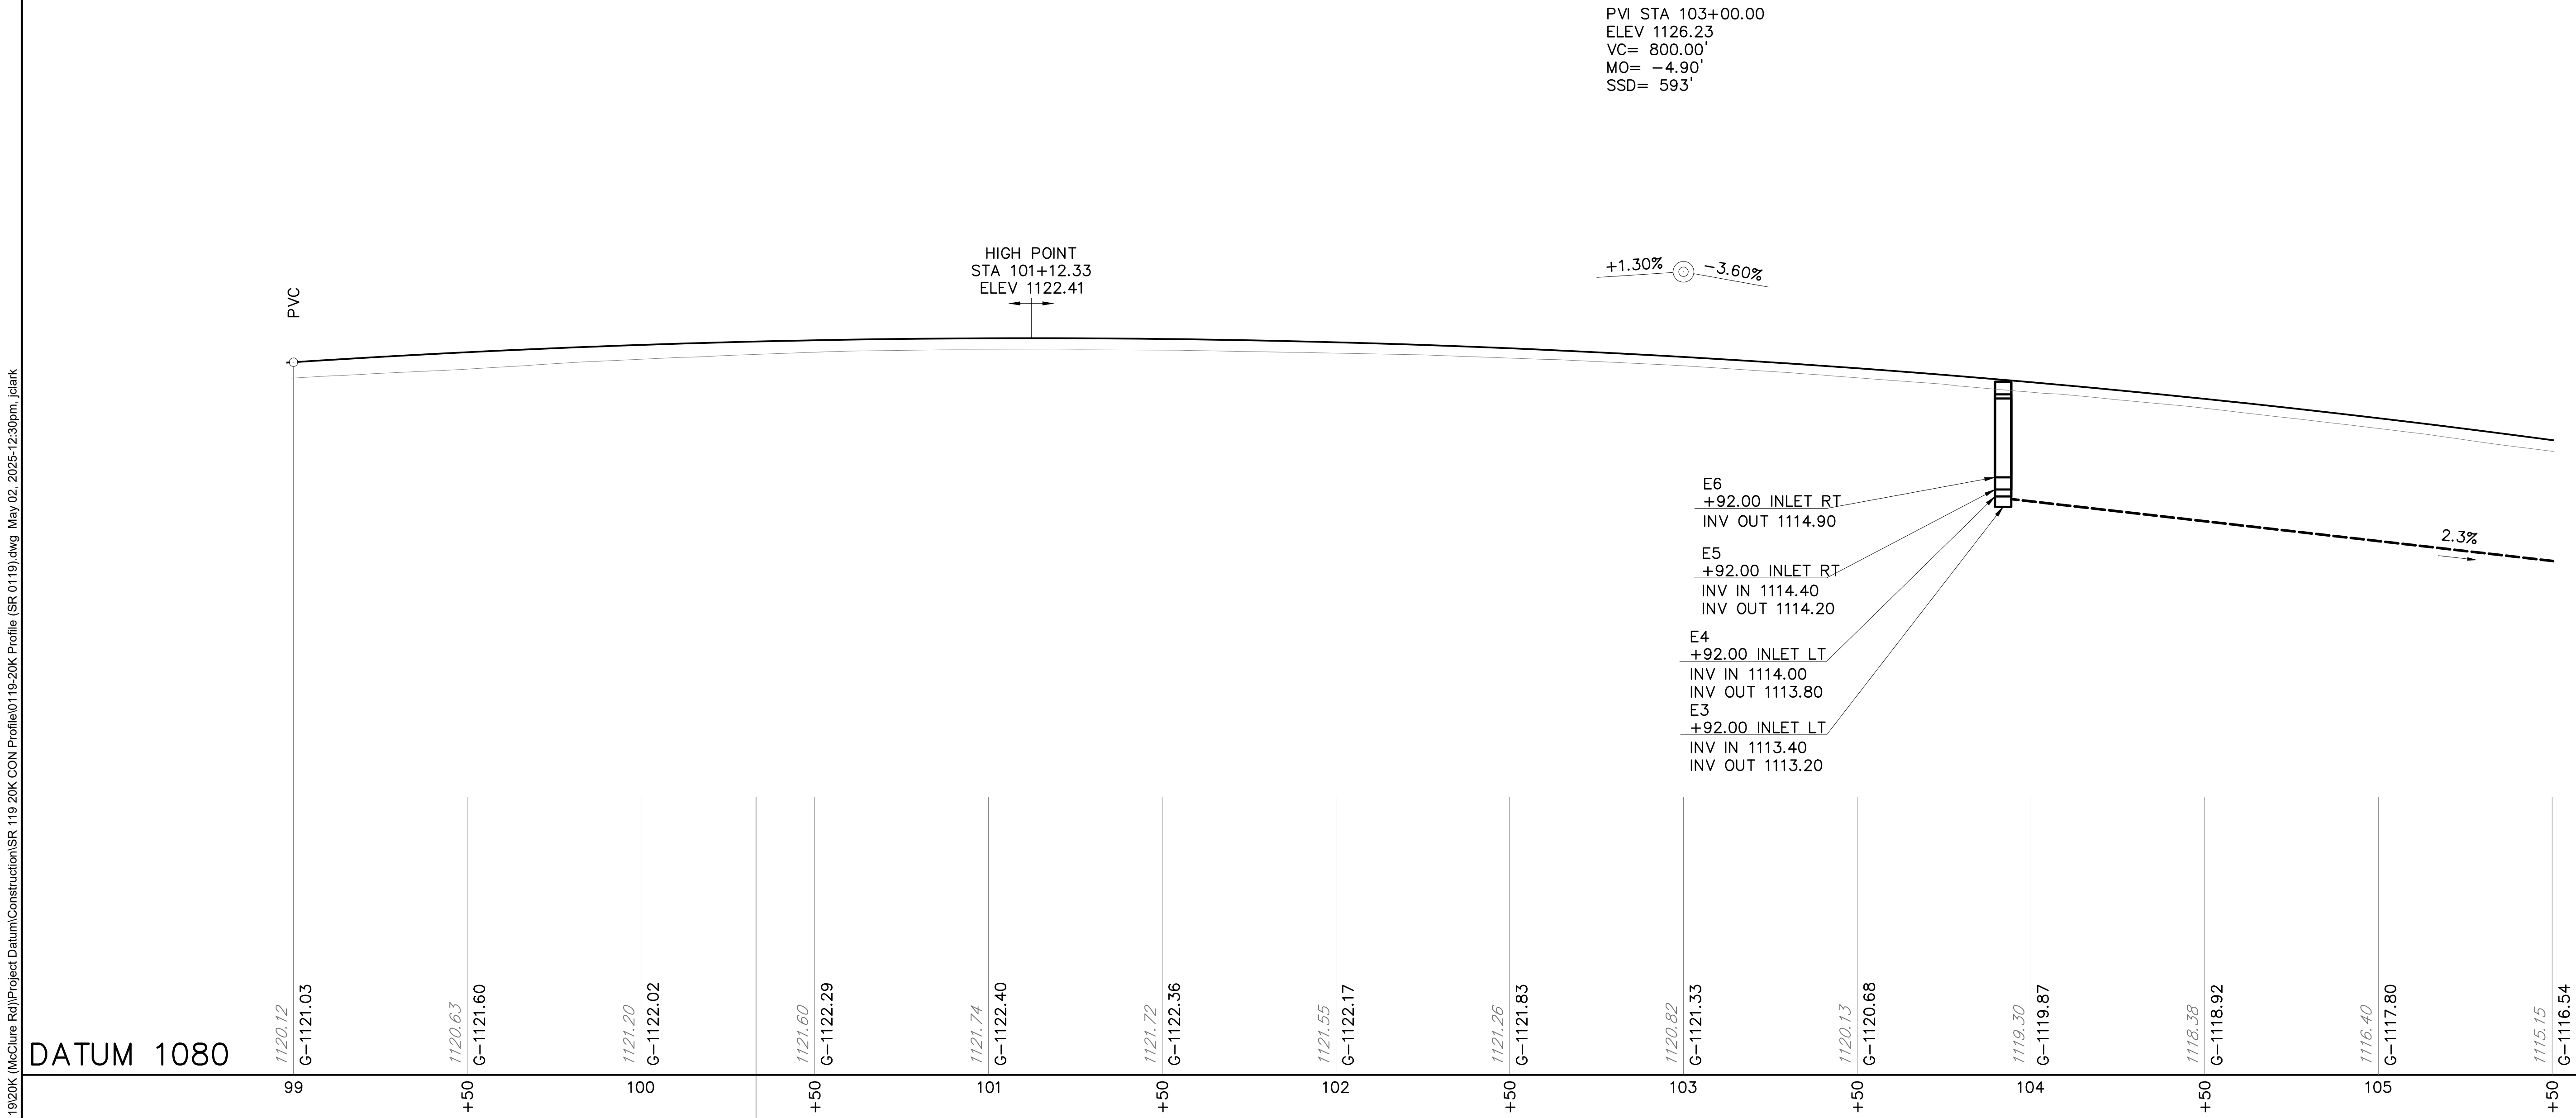


DATUM 1080

POT STA 100+33.11 SR 0119=
PT STA 29+91.93 SR 8027 (RAMP B)





FOR PLAN VIEW, SEE SHEET 138		
SURVEY BOOK NOS 28842, 30223, 30224, 30225, 30337 & 30338		
DESIGNED BY SUCEVIC, PICCOLOMINI & KUCHAR ENGINEERING, INC.		
DESIGN BY: JRC	DRAWN BY: SPK	CHECKED BY: PMS

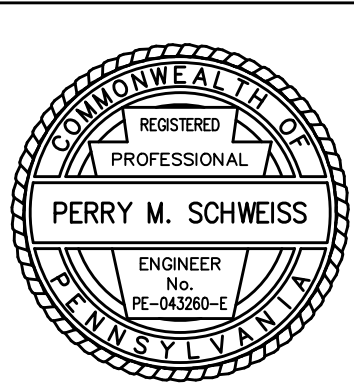


File name: \\Roadway\\DIST-12\\SR011920K (McClure Rd)\\Project Datum\\Construction\\SR 119 20K CON Profile\\0119-20K Profile (SR 0119).dwg May 02, 2025-12:30pm, jclark

DISTRICT	COUNTY	ROUTE	SECTION	SHEET
12-0	FAYETTE	0119	20K	141 OF 216
UPPER TYRONE TOWNSHIP				
REVISION NUMBER	REVISIONS	DATE	BY	APPROVED


PROFILE: SR 0119

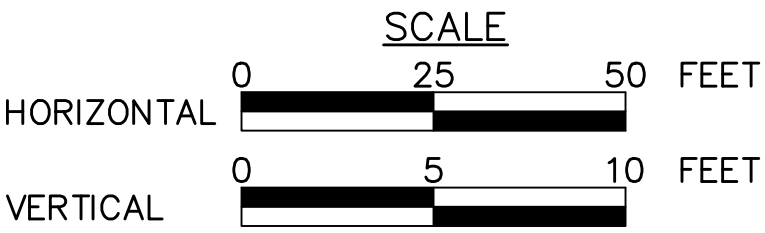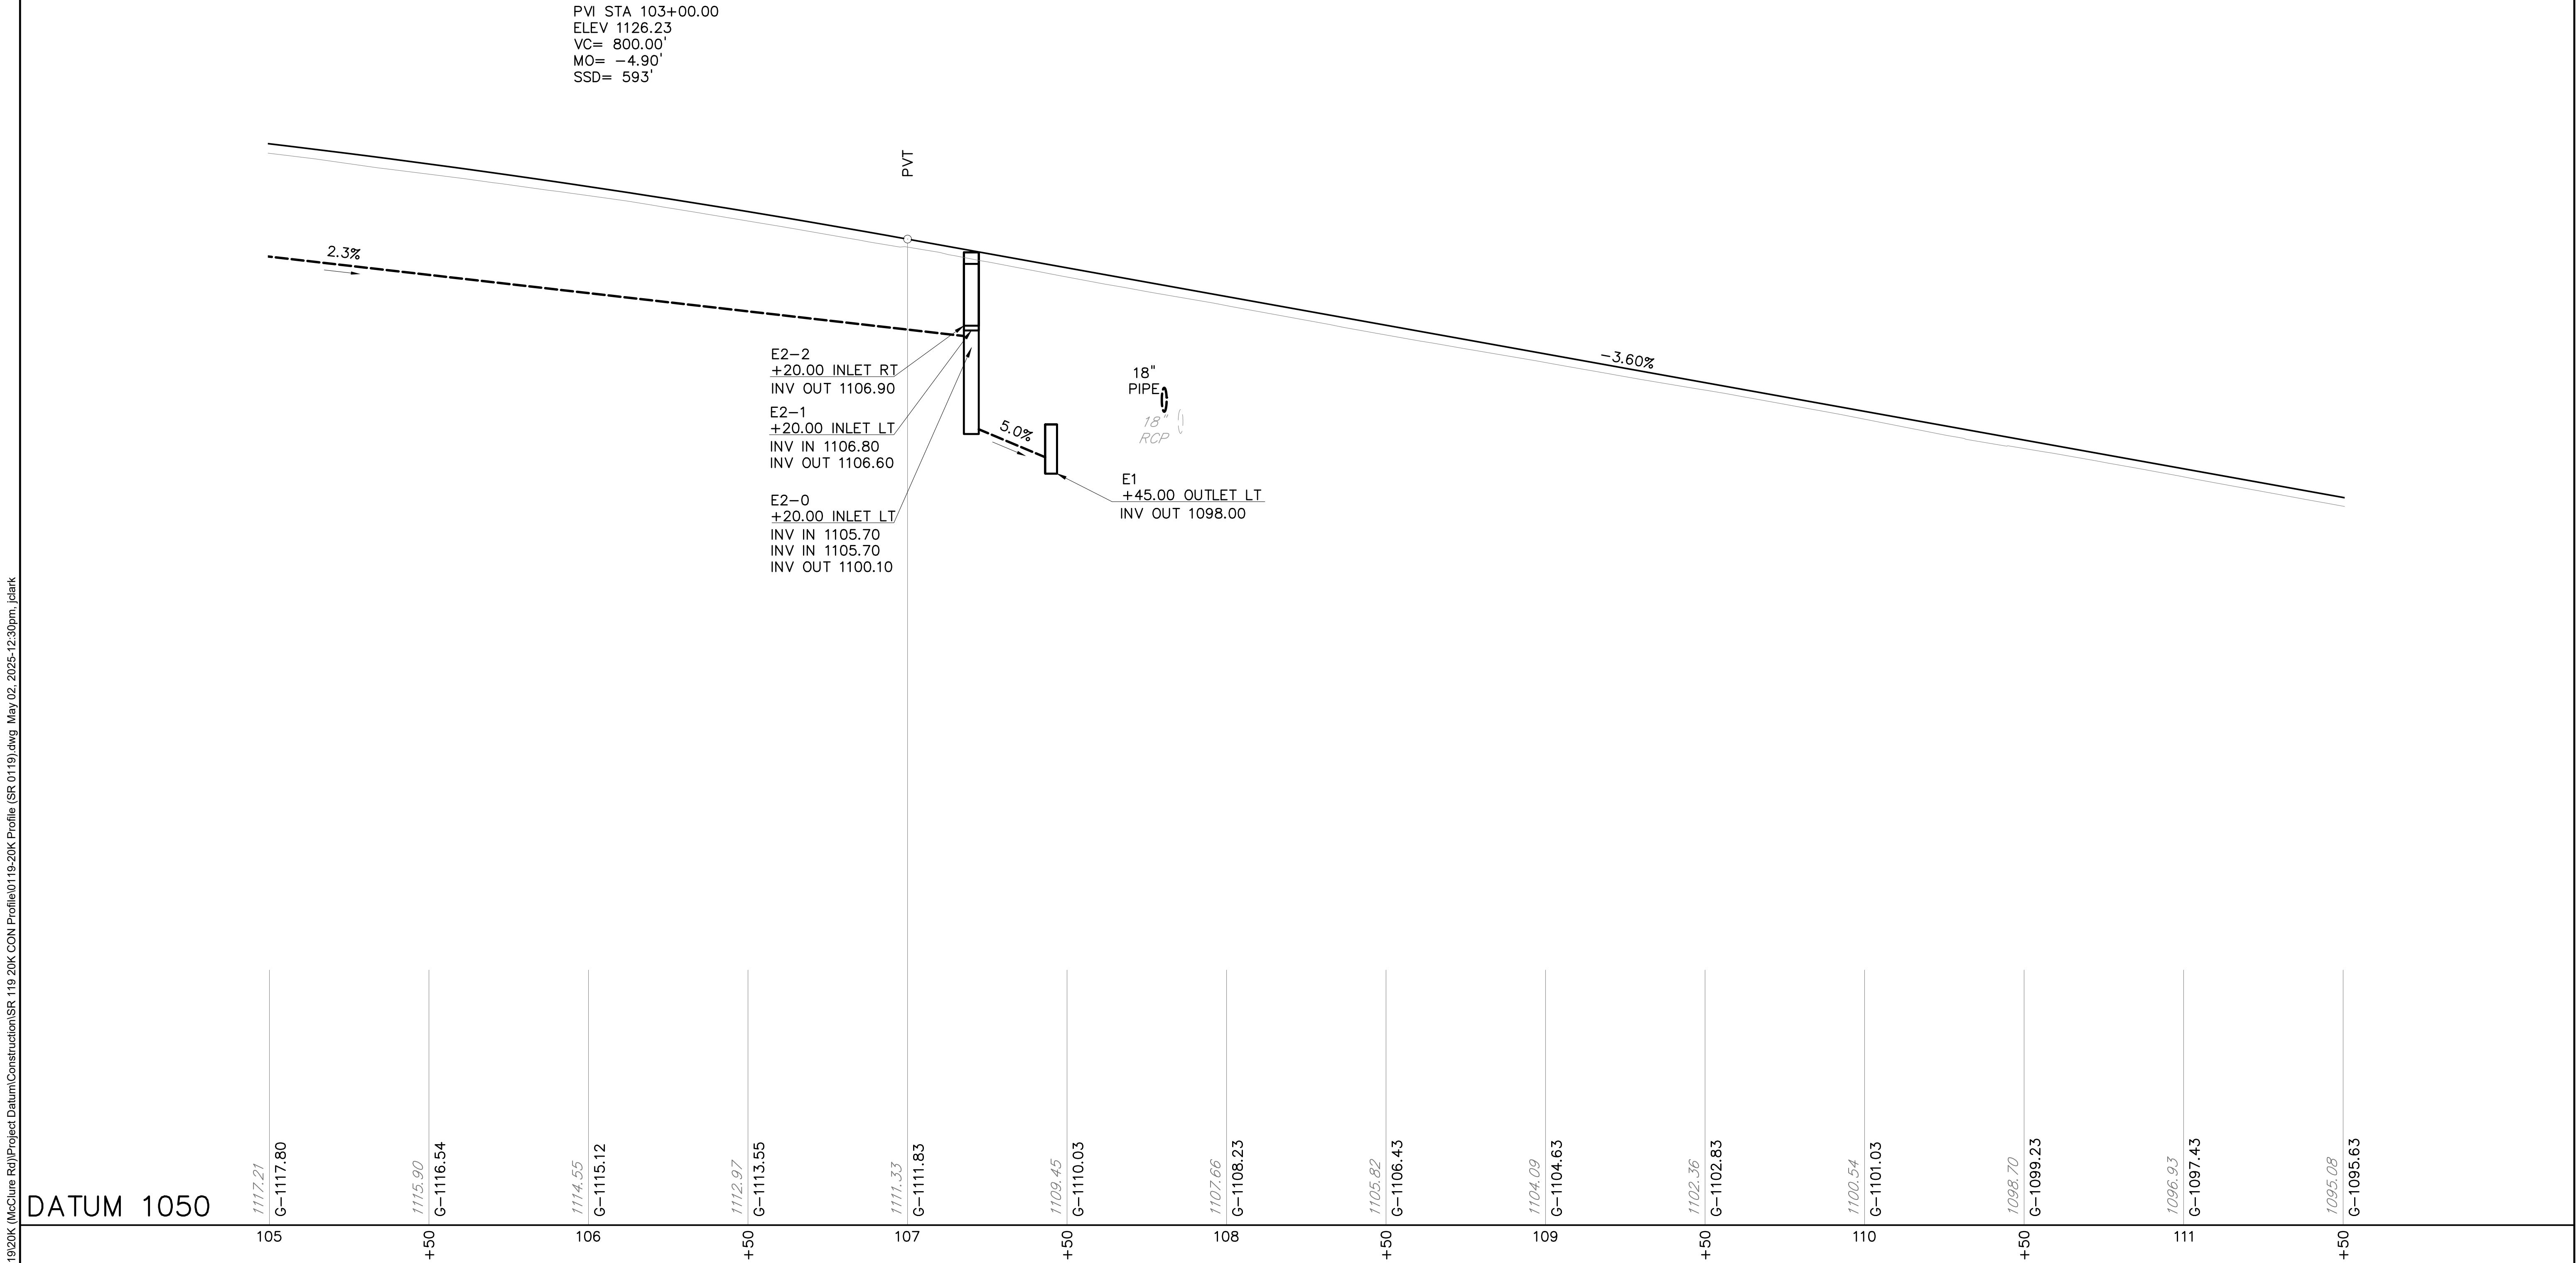

FOR PLAN VIEW, SEE SHEET 140		
SURVEY BOOK NOS 28842, 30223, 30224, 30225, 30337 & 30338		
DESIGNED BY SUCEVIC, PICCOLOMINI & KUCHAR ENGINEERING, INC.		
DESIGN BY: JRC	DRAWN BY: SPK	CHECKED BY: PMS

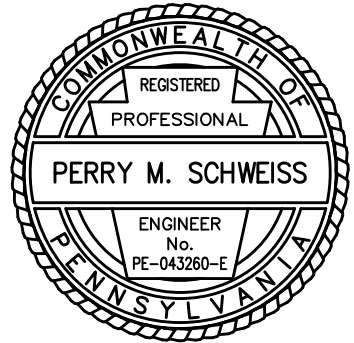

TWP RD 791
SURVEY & CONSTR C
PI STA 238+89.13
 $\Delta = 09^{\circ}35'42''$ LT
T= 167.86'
L= 334.93'
R= 2000.00'
E= 7.03'
PC STA 237+21.27
PT STA 240+56.20
SE= 3.00%

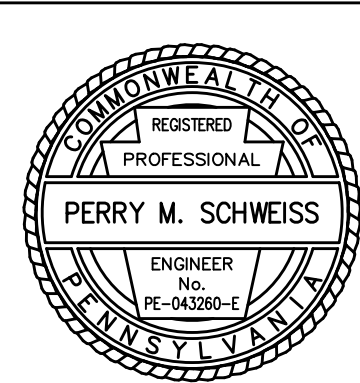


File name: I:\Roadway\DIST-12\SR0119\20K (McClure Rd)\Project Datum\Construction\SR 119 20K CON Plan\0119-20K CON Plot.dwg May 02, 2025-12:30pm, jclark


File name: \\Roadway\\DIST-12\\SR0119\\20K (McClure Rd)\\Project Datum\\Construction\\SR 119 20K CON Profile\\0119-20K Profile (SR 0119).dwg May 02, 2025-12:30pm, jclark

DISTRICT	COUNTY	ROUTE	SECTION	SHEET
12-0	FAYETTE	0119	20K	143 OF 216
UPPER TYRONE TOWNSHIP				
REVISION NUMBER	REVISIONS	DATE	BY	APPROVED


PROFILE: SR 0119

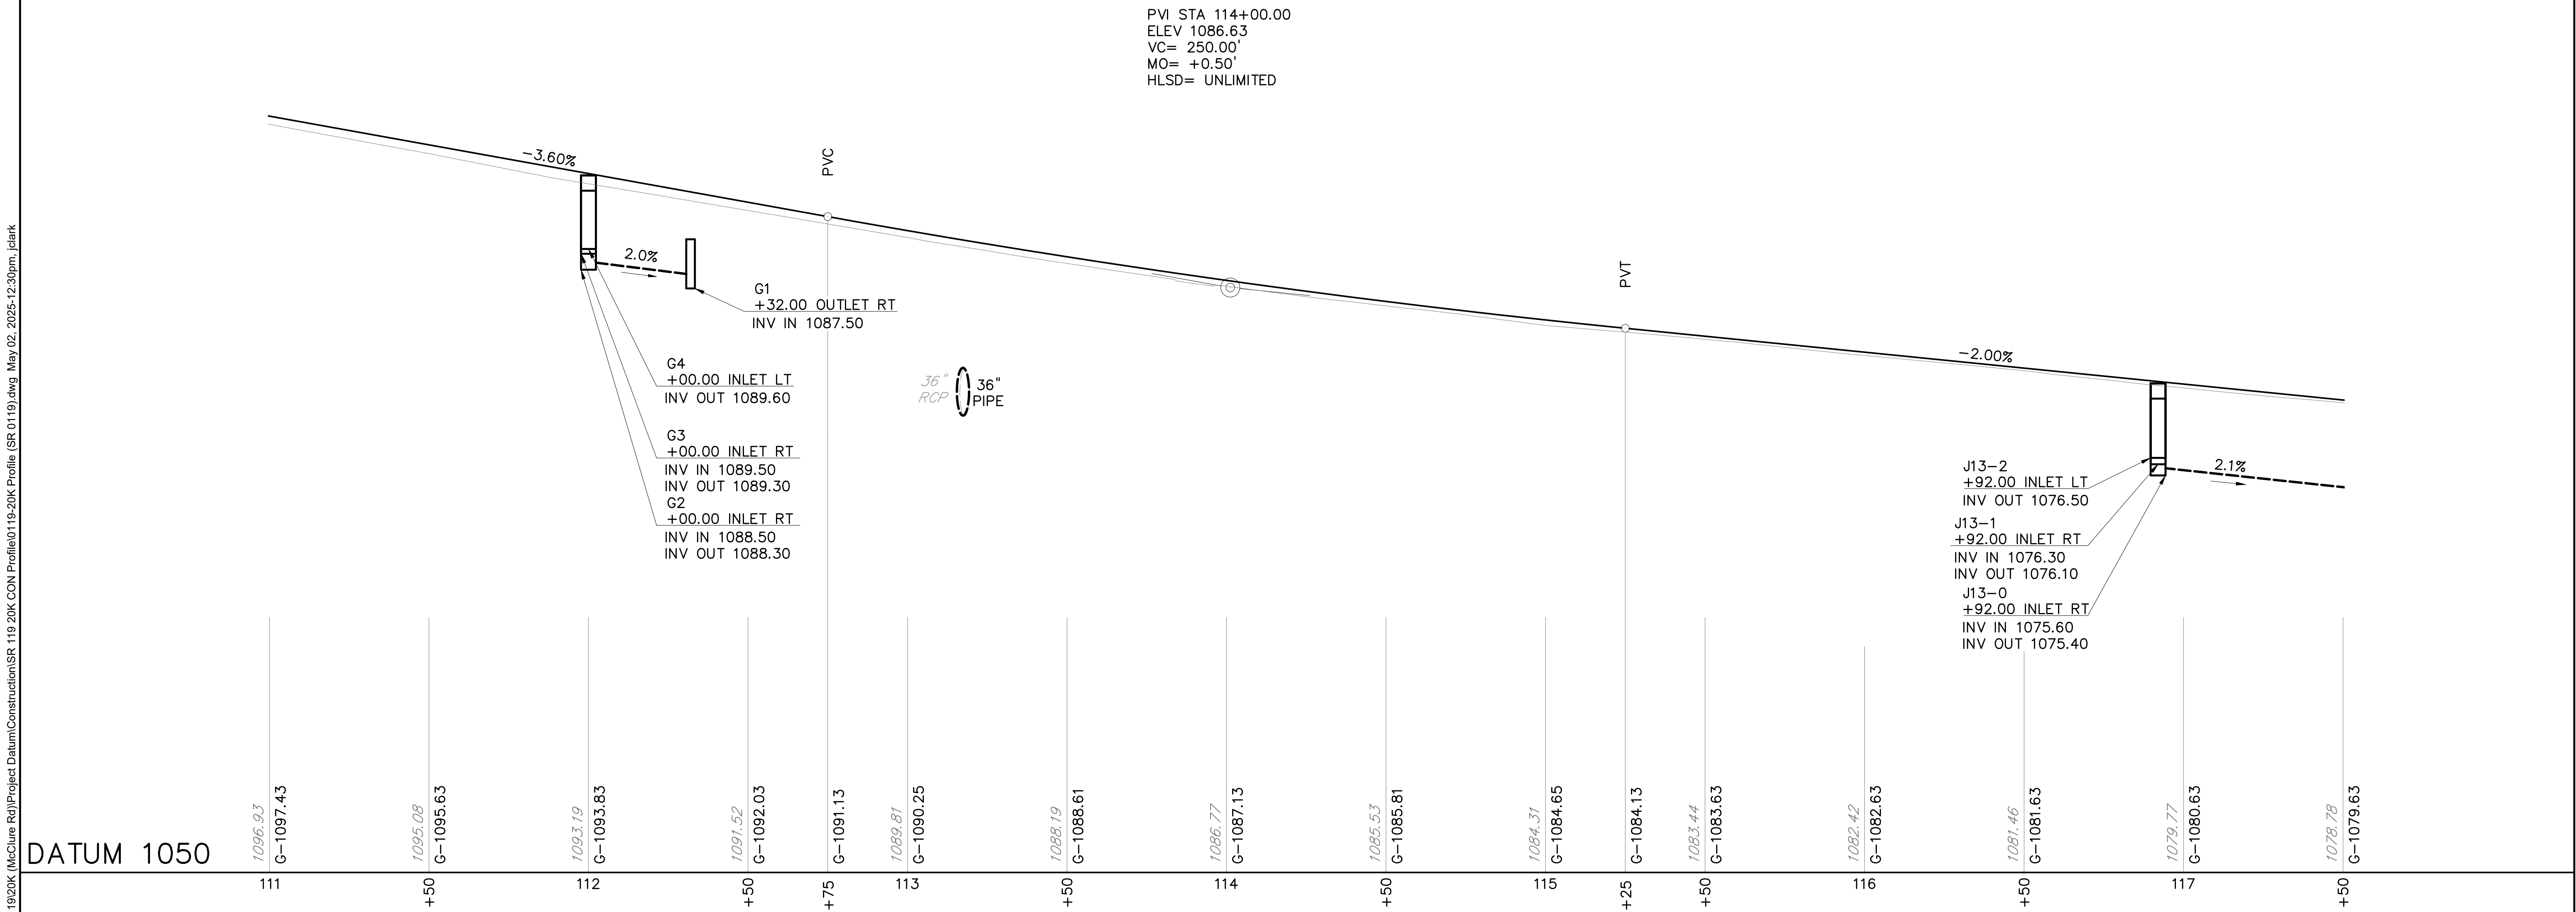

DATUM 1050

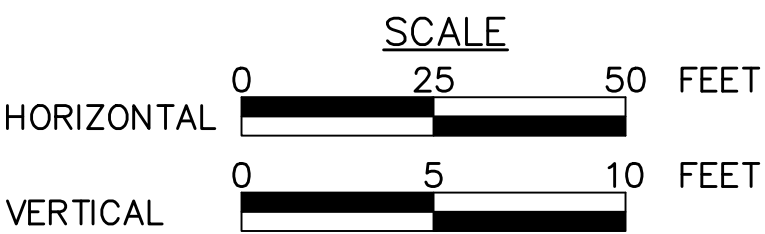

FOR PLAN VIEW, SEE SHEET 142		
SURVEY BOOK NOS 28842, 30223, 30224, 30225, 30337 & 30338		
DESIGNED BY SUCEVIC, PICCOLOMINI & KUCHAR ENGINEERING, INC.		
DESIGN BY: JRC	DRAWN BY: SPK	CHECKED BY: PMS

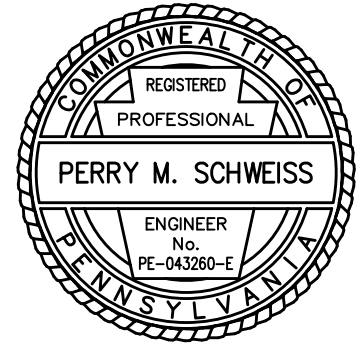


File name: \\Roadway\\DIST-12\\SR011920K (McClure Rd)\\Project Datum\\Construction\\SR 119 20K CON Profile\\0119-20K Profile (TWP RD 791).dwg, May 02, 2025-12:30pm, jclark

DISTRICT	COUNTY	ROUTE	SECTION	SHEET
12-0	FAYETTE	0119	20K	144 OF 216
UPPER TYRONE TOWNSHIP				
REVISION NUMBER	REVISIONS	DATE	BY	APPROVED

PROFILE: TWP RD 791 (KENDI RD)

PVI STA 238+00.00
ELEV 1093.77
VC= 400.00'
MO= -0.40'
SSD= 1548'

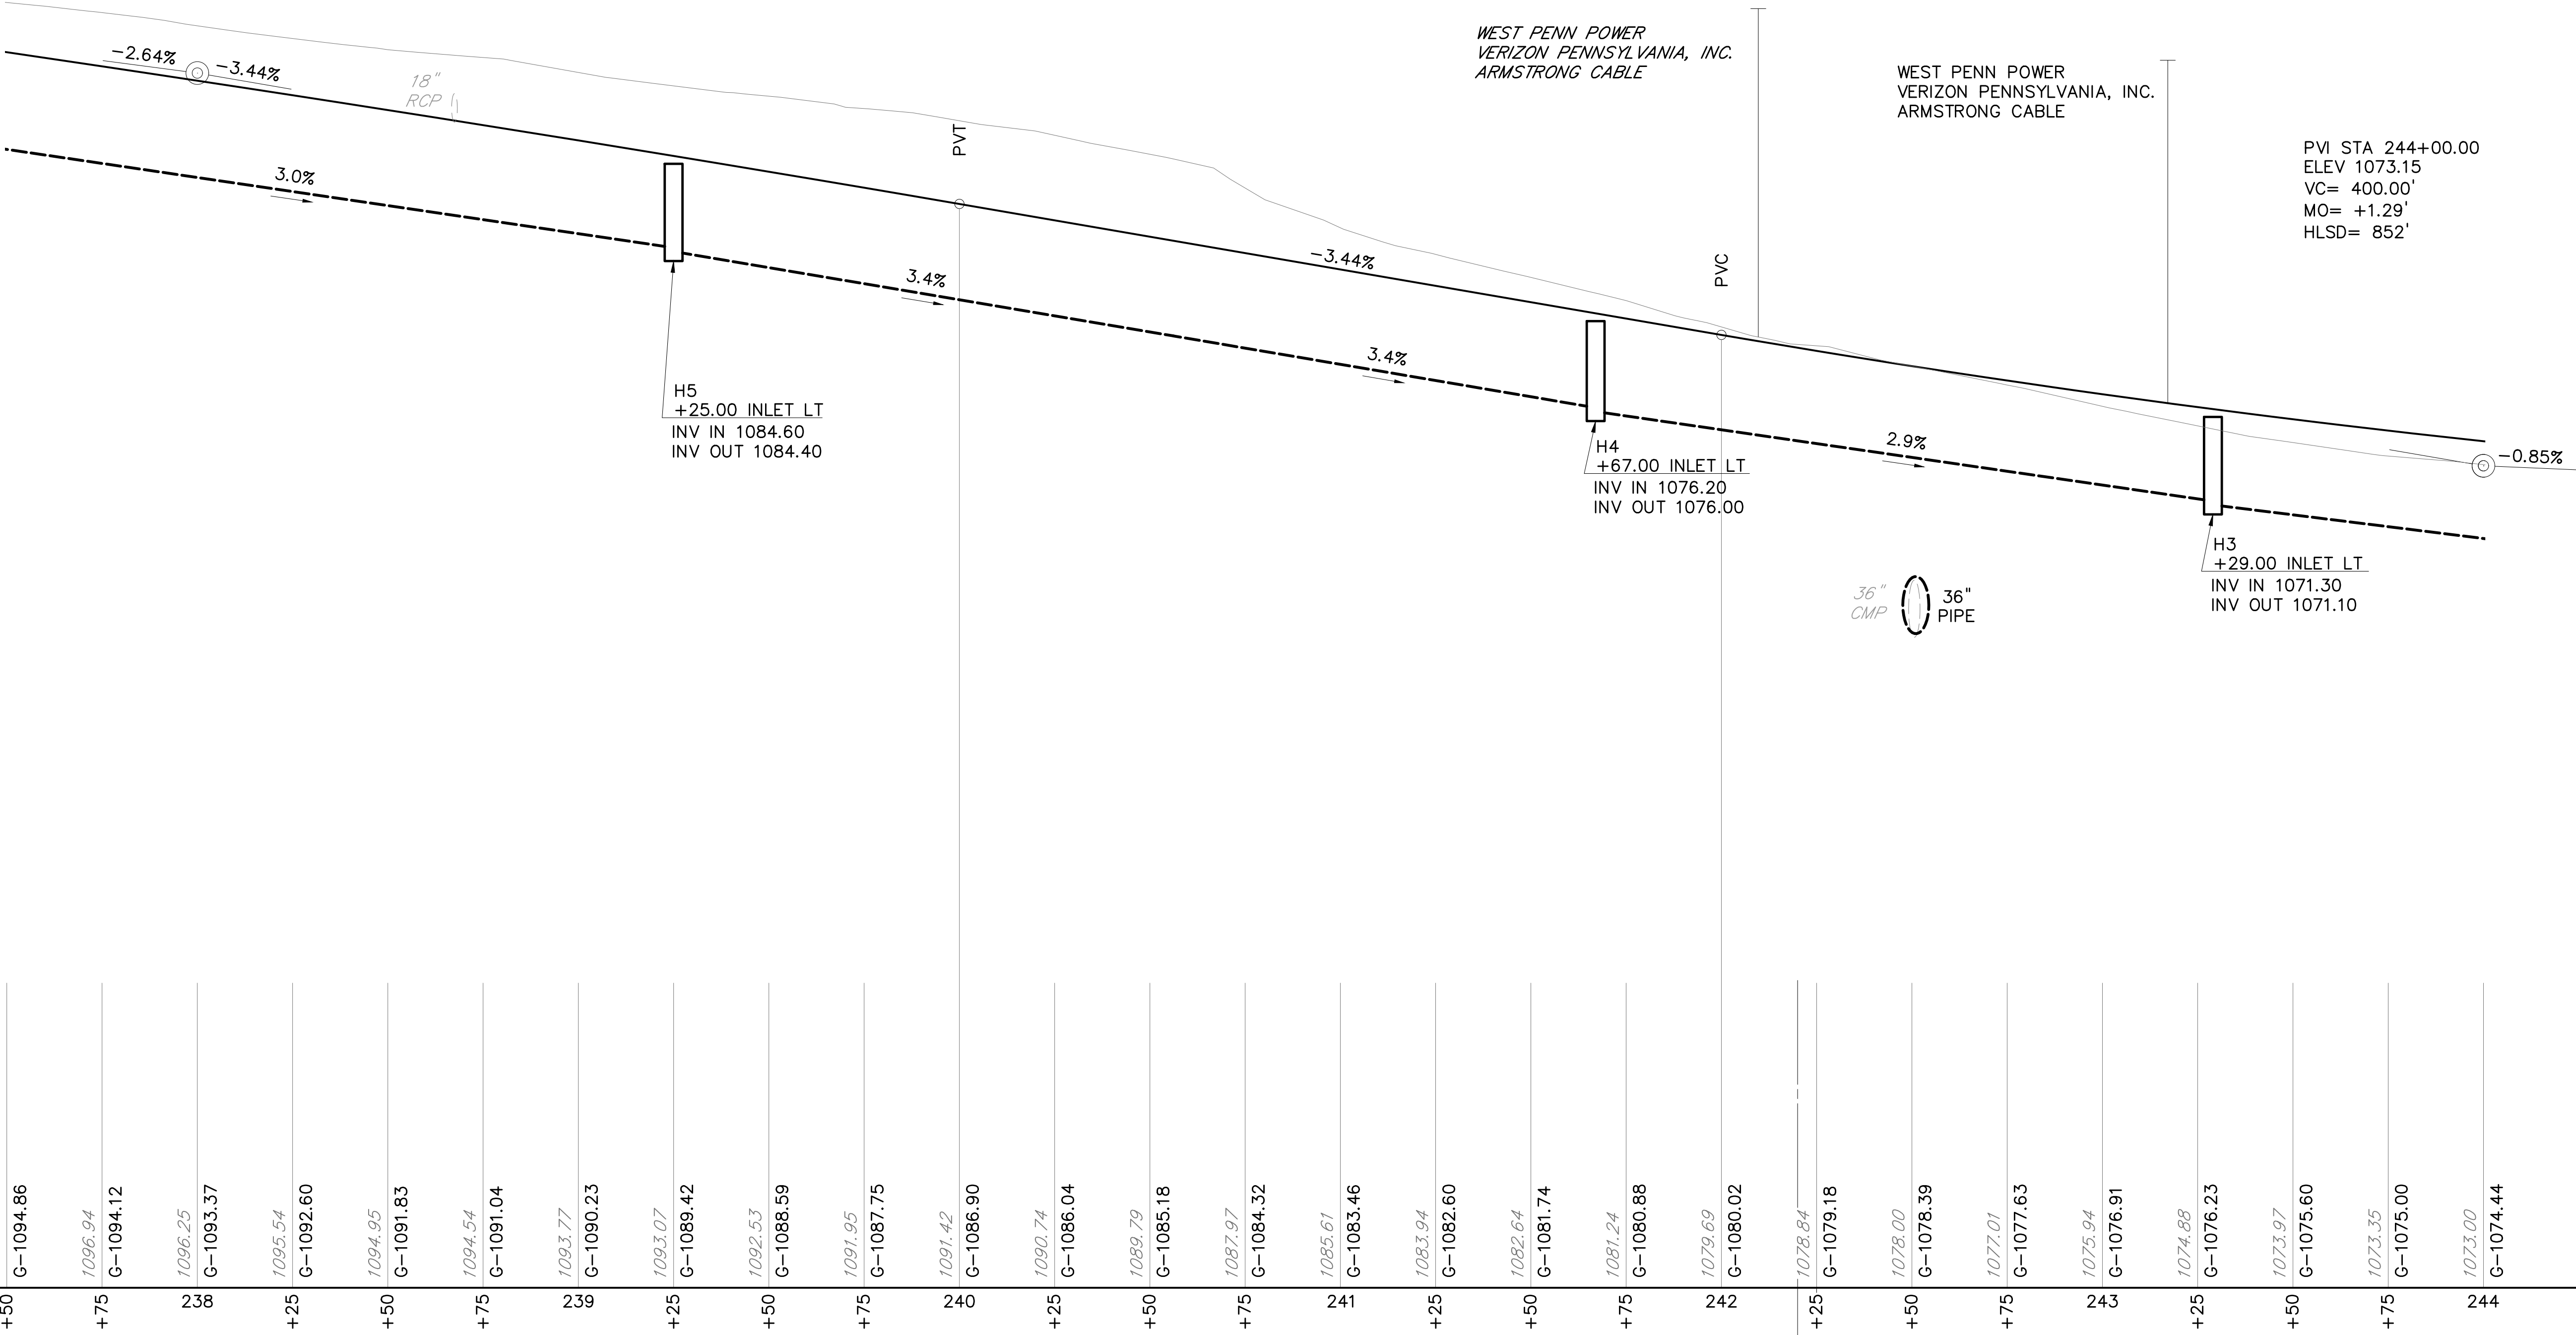


DATUM 1030

POT STA 242+20.00 TWP RD 791 (KENDI RD)=
POT STA 10+00.00 DRIVEWAY F




FOR PLAN VIEW, SEE SHEET 142		
SURVEY BOOK NOS 28842, 30223, 30224, 30225, 30337 & 30338		
DESIGNED BY SUCEVIC, PICCOLOMINI & KUCHAR ENGINEERING, INC.		
DESIGN BY: JRC	DRAWN BY: SPK	CHECKED BY: PMS

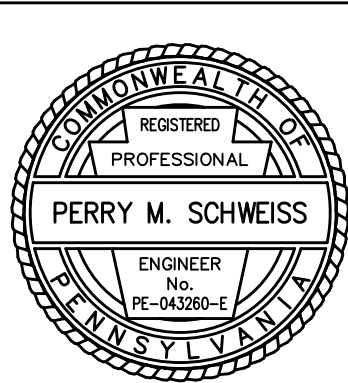

File name: \\Roadway\\DIST-12\\SR0119\\20K (McClure Rd)\\Project Datum\\Construction\\SR 119 20K CON Profile\\0119-20K Profile (Driveway F.L.T of Kendi 242+00).dwg May 02, 2025-12:30pm, jdark

DISTRICT	COUNTY	ROUTE	SECTION	SHEET
12-0	FAYETTE	0119	20K	145 OF 216
UPPER TYRONE TOWNSHIP				
REVISION NUMBER	REVISIONS	DATE	BY	APPROVED

PROFILE: DRIVEWAY F
LT OF STA 242+20 TWP RD 791 (KENDI RD)

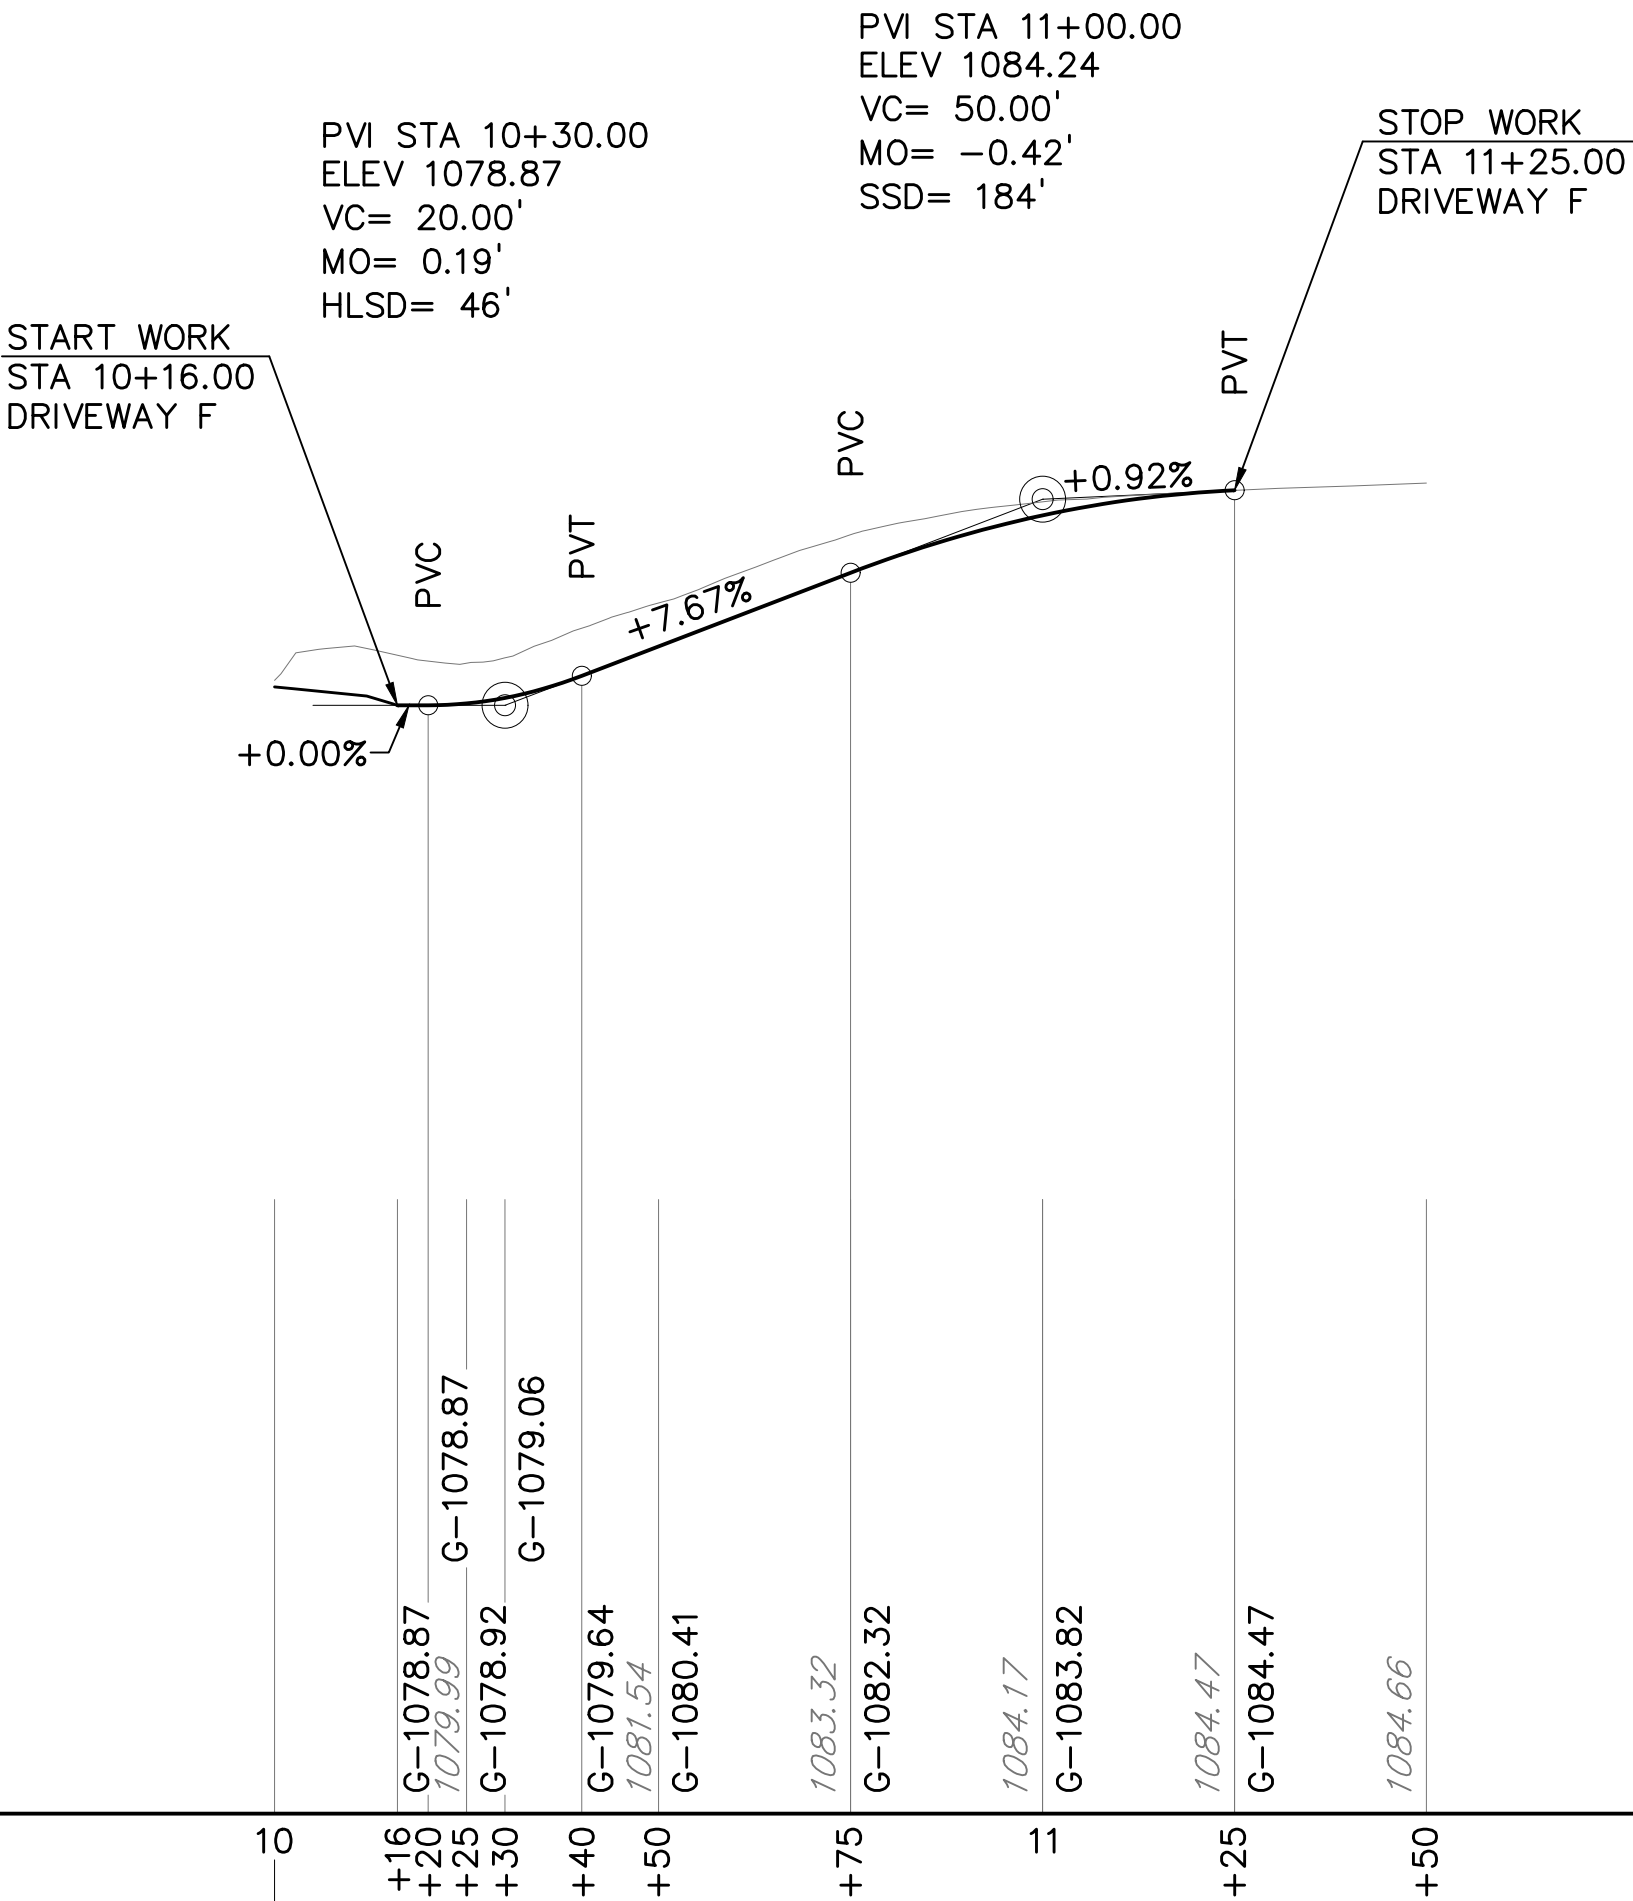


DATUM 1050


POT STA 10+00.00 DRIVEWAY F=
POT STA 242+20.00 TWP RD 791 (KENDI RD)




FOR PLAN VIEW, SEE SHEET 142		
SURVEY BOOK NOS 28842, 30223, 30224, 30225, 30337 & 30338		
DESIGNED BY SUCEVIC, PICCOLOMINI & KUCHAR ENGINEERING, INC.		
DESIGN BY: JRC	DRAWN BY: SPK	CHECKED BY: PMS

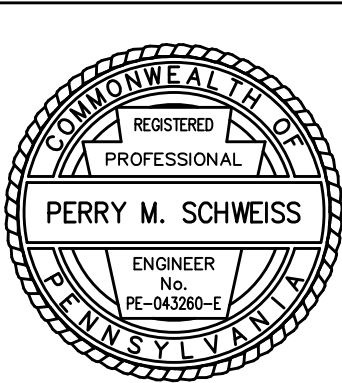

File name: \\Roadway\\DIST-12\\SR0119\\20K (McClure Rd)\\Project Datum\\Construction\\SR 119 20K CON Plan\\0119-20K CON Plot.dwg, May 02, 2025-12:30pm, jclark

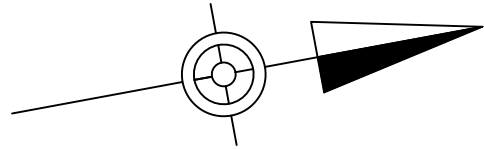

DISTRICT	COUNTY	ROUTE	SECTION	SHEET
12-0	FAYETTE	0119	20K	146 OF 216
UPPER TYRONE TOWNSHIP				
REVISION NUMBER	REVISIONS	DATE	BY	APPROVED

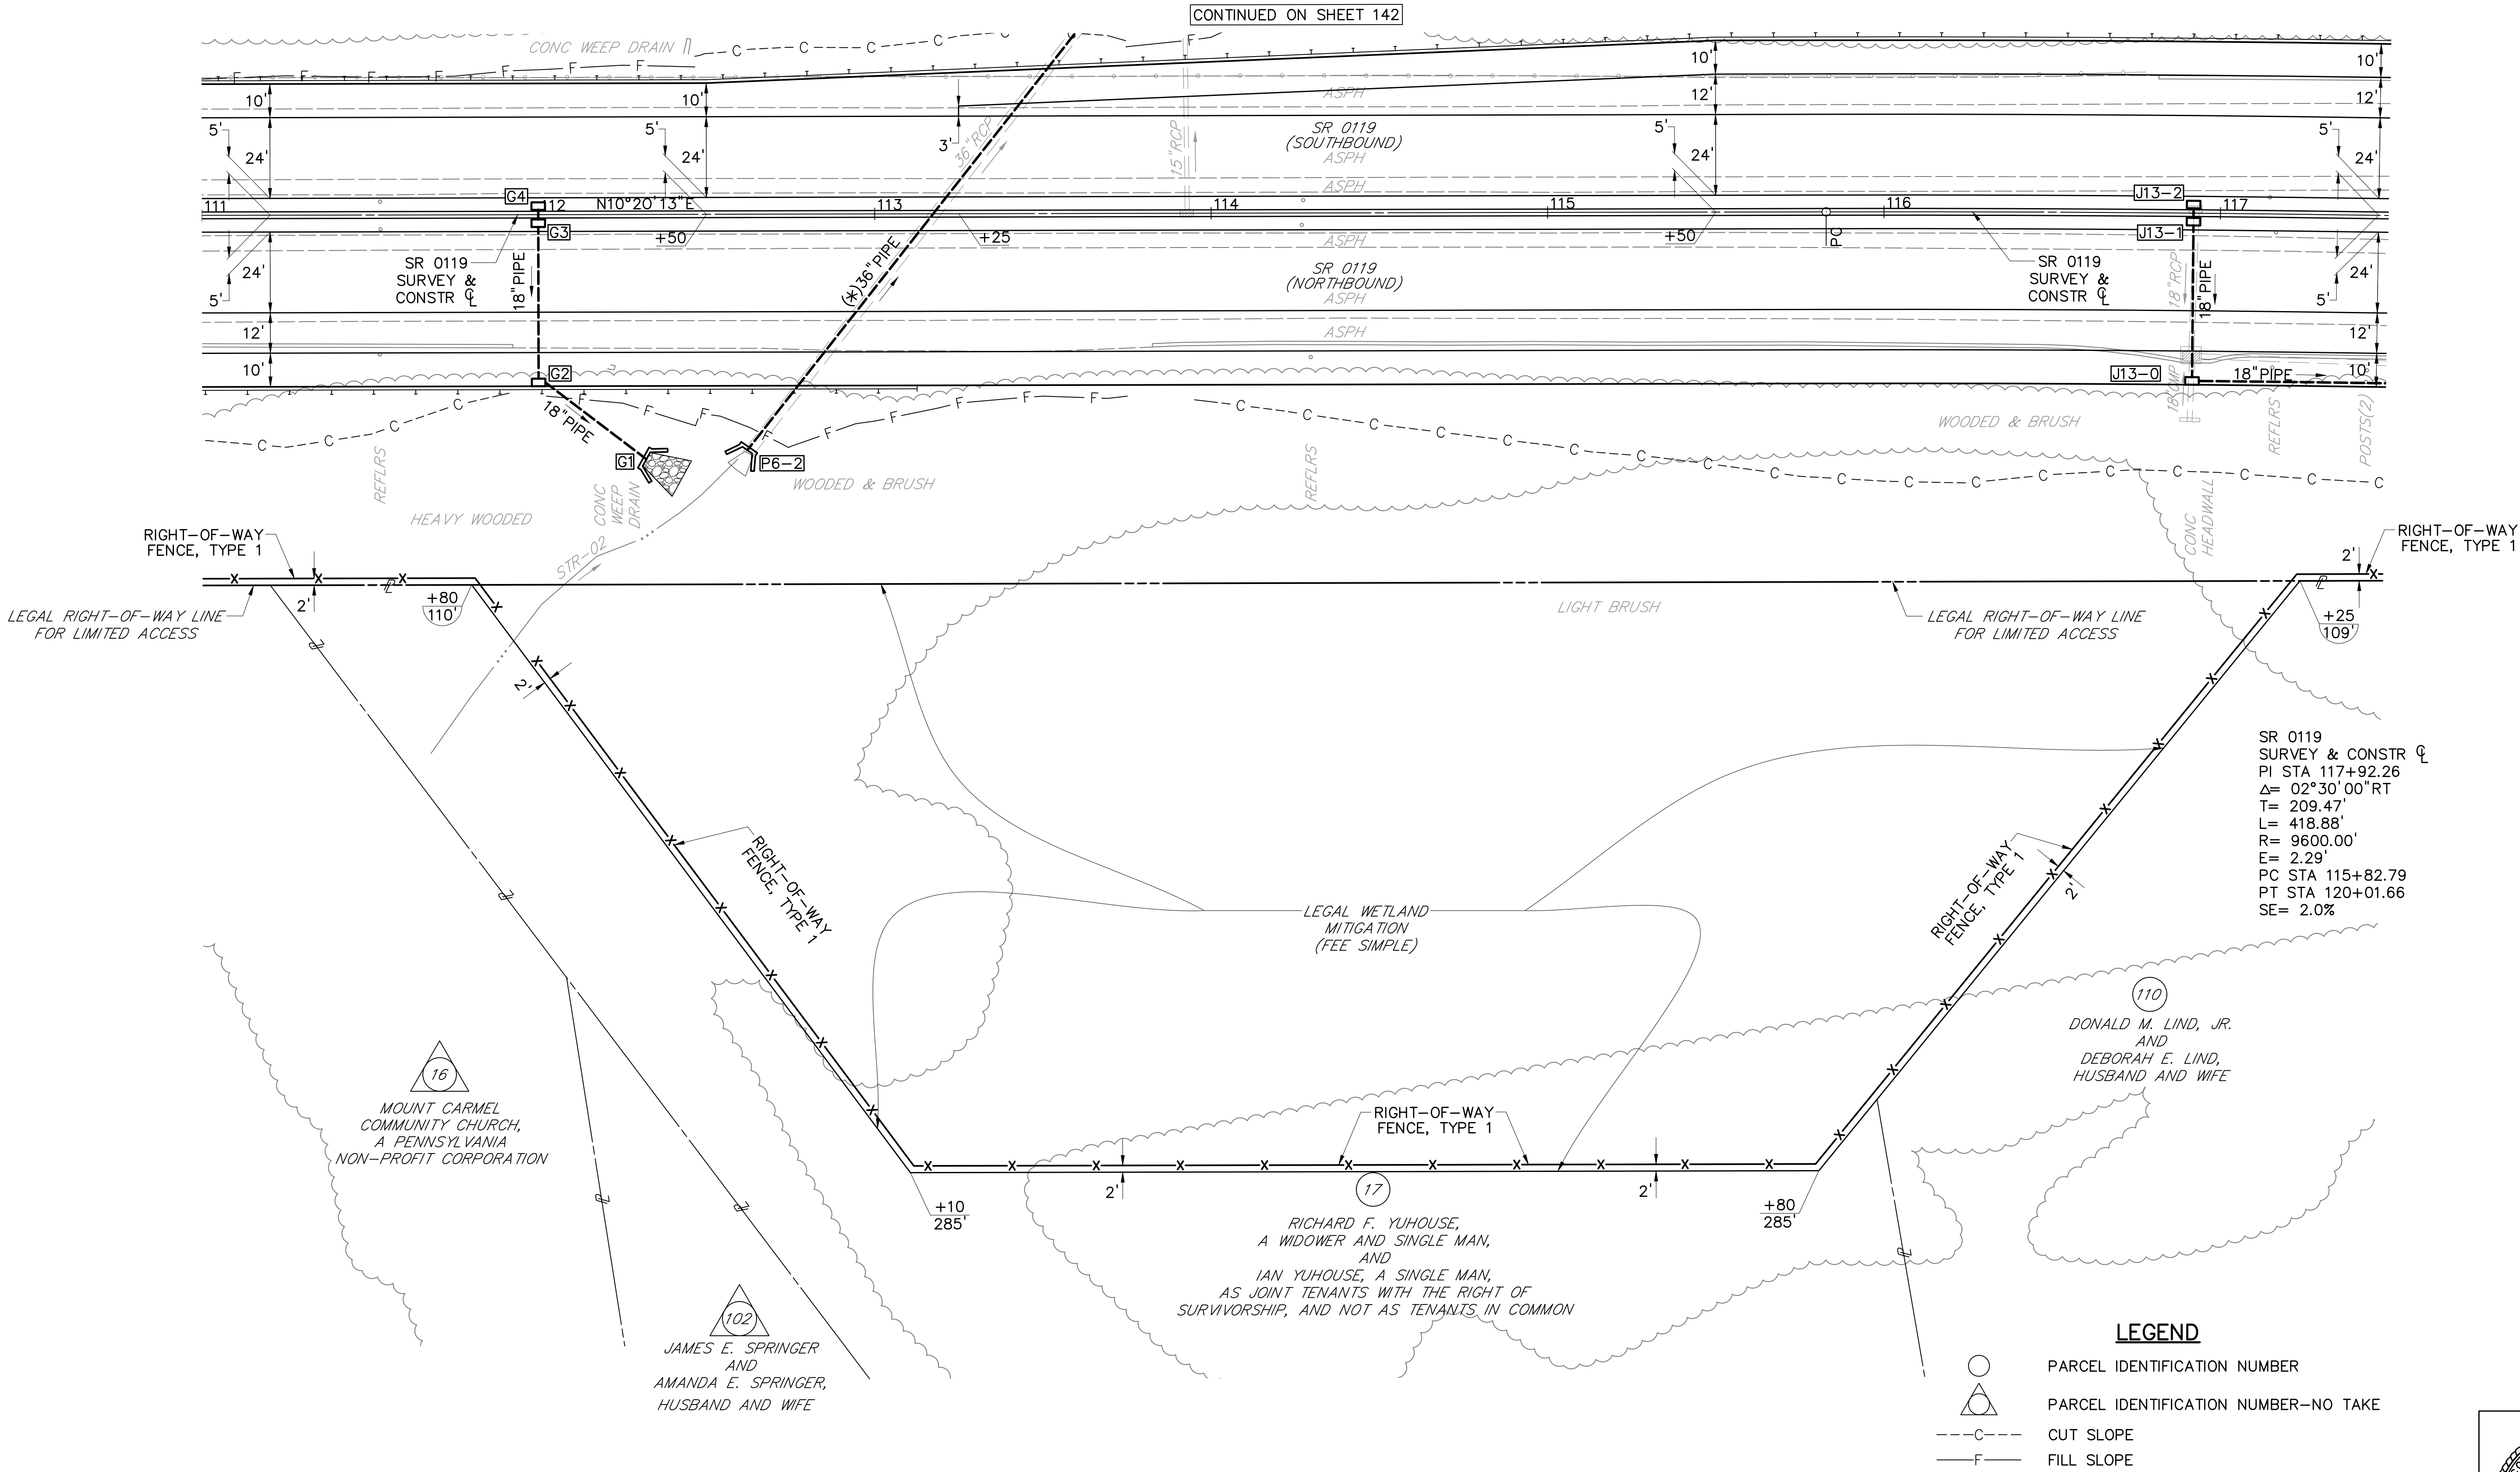

SR 0119
SURVEY & CONSTR Q
PI STA 117+92.26
 $\Delta = 02^{\circ}30'00''$ RT
T= 209.47'
L= 418.88'
R= 9600.00'
E= 2.29'
PC STA 115+82.79
PT STA 120+01.66
SE= 2.0%


LEGEND

- PARCEL IDENTIFICATION NUMBER
- △ PARCEL IDENTIFICATION NUMBER-NO TAKE
- C--- CUT SLOPE
- F--- FILL SLOPE

0 25 50
SCALE IN FEET

FOR PROFILE SR 0119,
SEE SHEET 143



SURVEY BOOK NOS 28842, 30223, 30224, 30225, 30337 & 30338
DESIGNED BY SUCEVIC, PICCOLOMINI & KUCHAR ENGINEERING, INC.
DESIGN BY: JRC DRAWN BY: SPK CHECKED BY: PMS

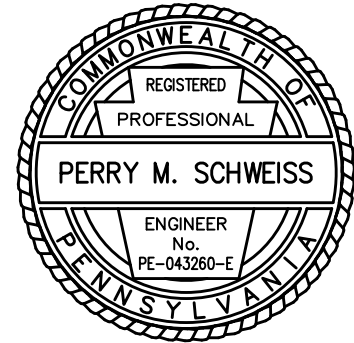

File name: \\Roadway\\DIST-12\\SR011920K (McClure Rd)\\Project Datum\\Construction\\SR 119 20K CON Profile\\0119-20K Profile (SR 0119).dwg May 02, 2025-12:30pm, jclark

DISTRICT	COUNTY	ROUTE	SECTION	SHEET
12-0	FAYETTE	0119	20K	148 OF 216
UPPER TYRONE TOWNSHIP				
REVISION NUMBER	REVISIONS	DATE	BY	APPROVED

PROFILE: SR 0119

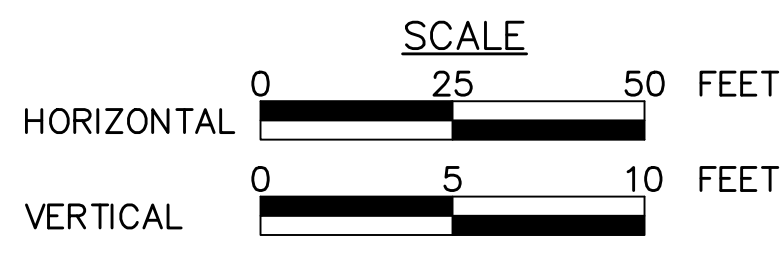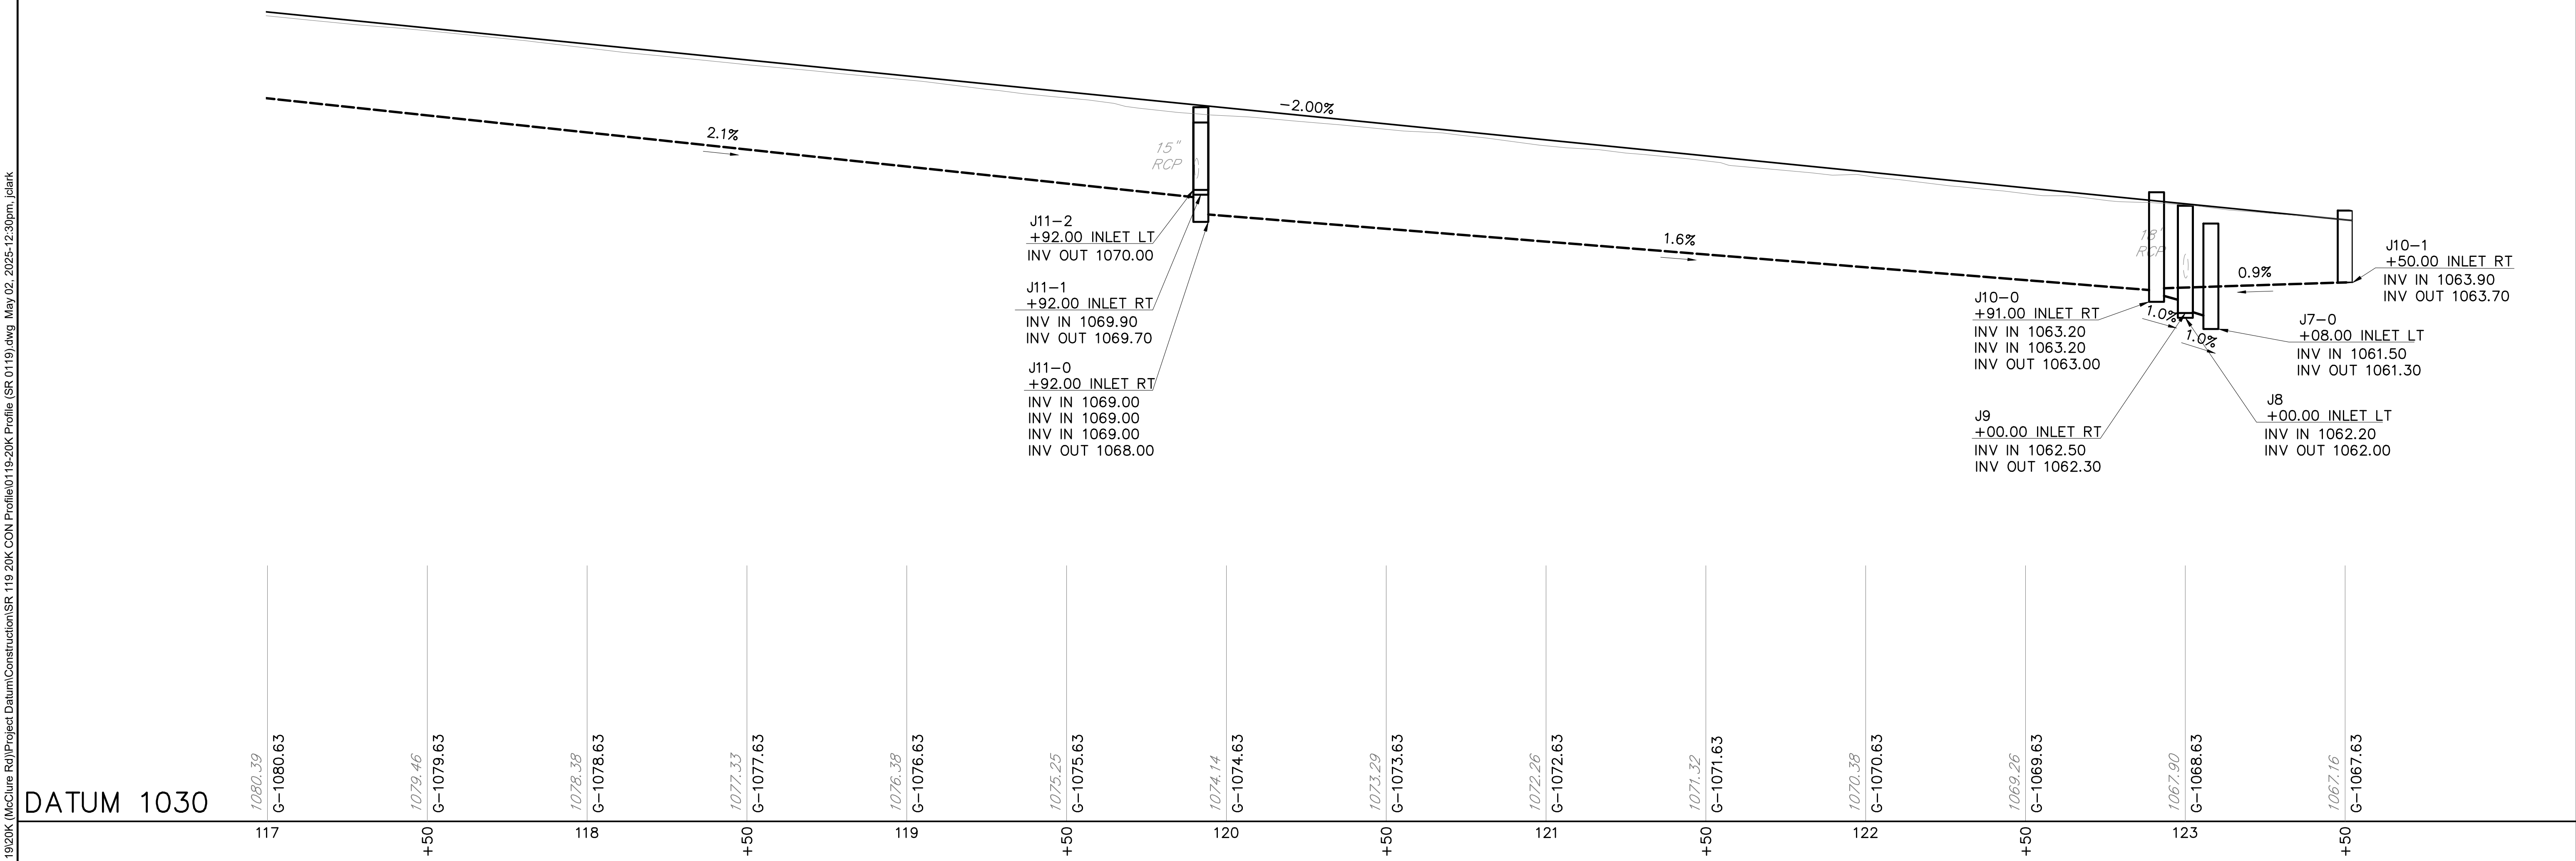


FOR PLAN VIEW, SEE SHEET 147

SURVEY BOOK NOS 28842, 30223, 30224, 30225, 30337 & 30338

DESIGNED BY SUCEVIC, PICCOLOMINI & KUCHAR ENGINEERING, INC.


DESIGN BY: JRC DRAWN BY: SPK CHECKED BY: PMS

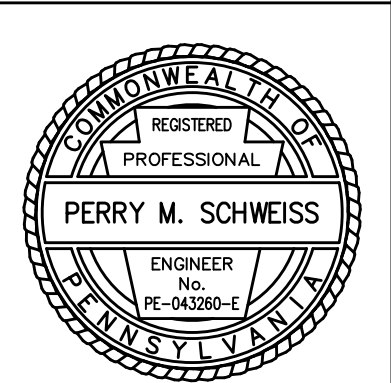


File name: \\Roadway\\DIST-12\\SR01920K (McClure Rd)\\Project Datum\\Construction\\SR 119 20K CON Profile\\0119-20K Profile (TWP RD 791).dwg, May 02, 2025-12:30pm, jclark

DISTRICT	COUNTY	ROUTE	SECTION	SHEET
12-0	FAYETTE	0119	20K	149 OF 216
UPPER TYRONE TOWNSHIP				
REVISION NUMBER	REVISIONS	DATE	BY	APPROVED


PROFILE: TWP RD 791 (KENDI RD)

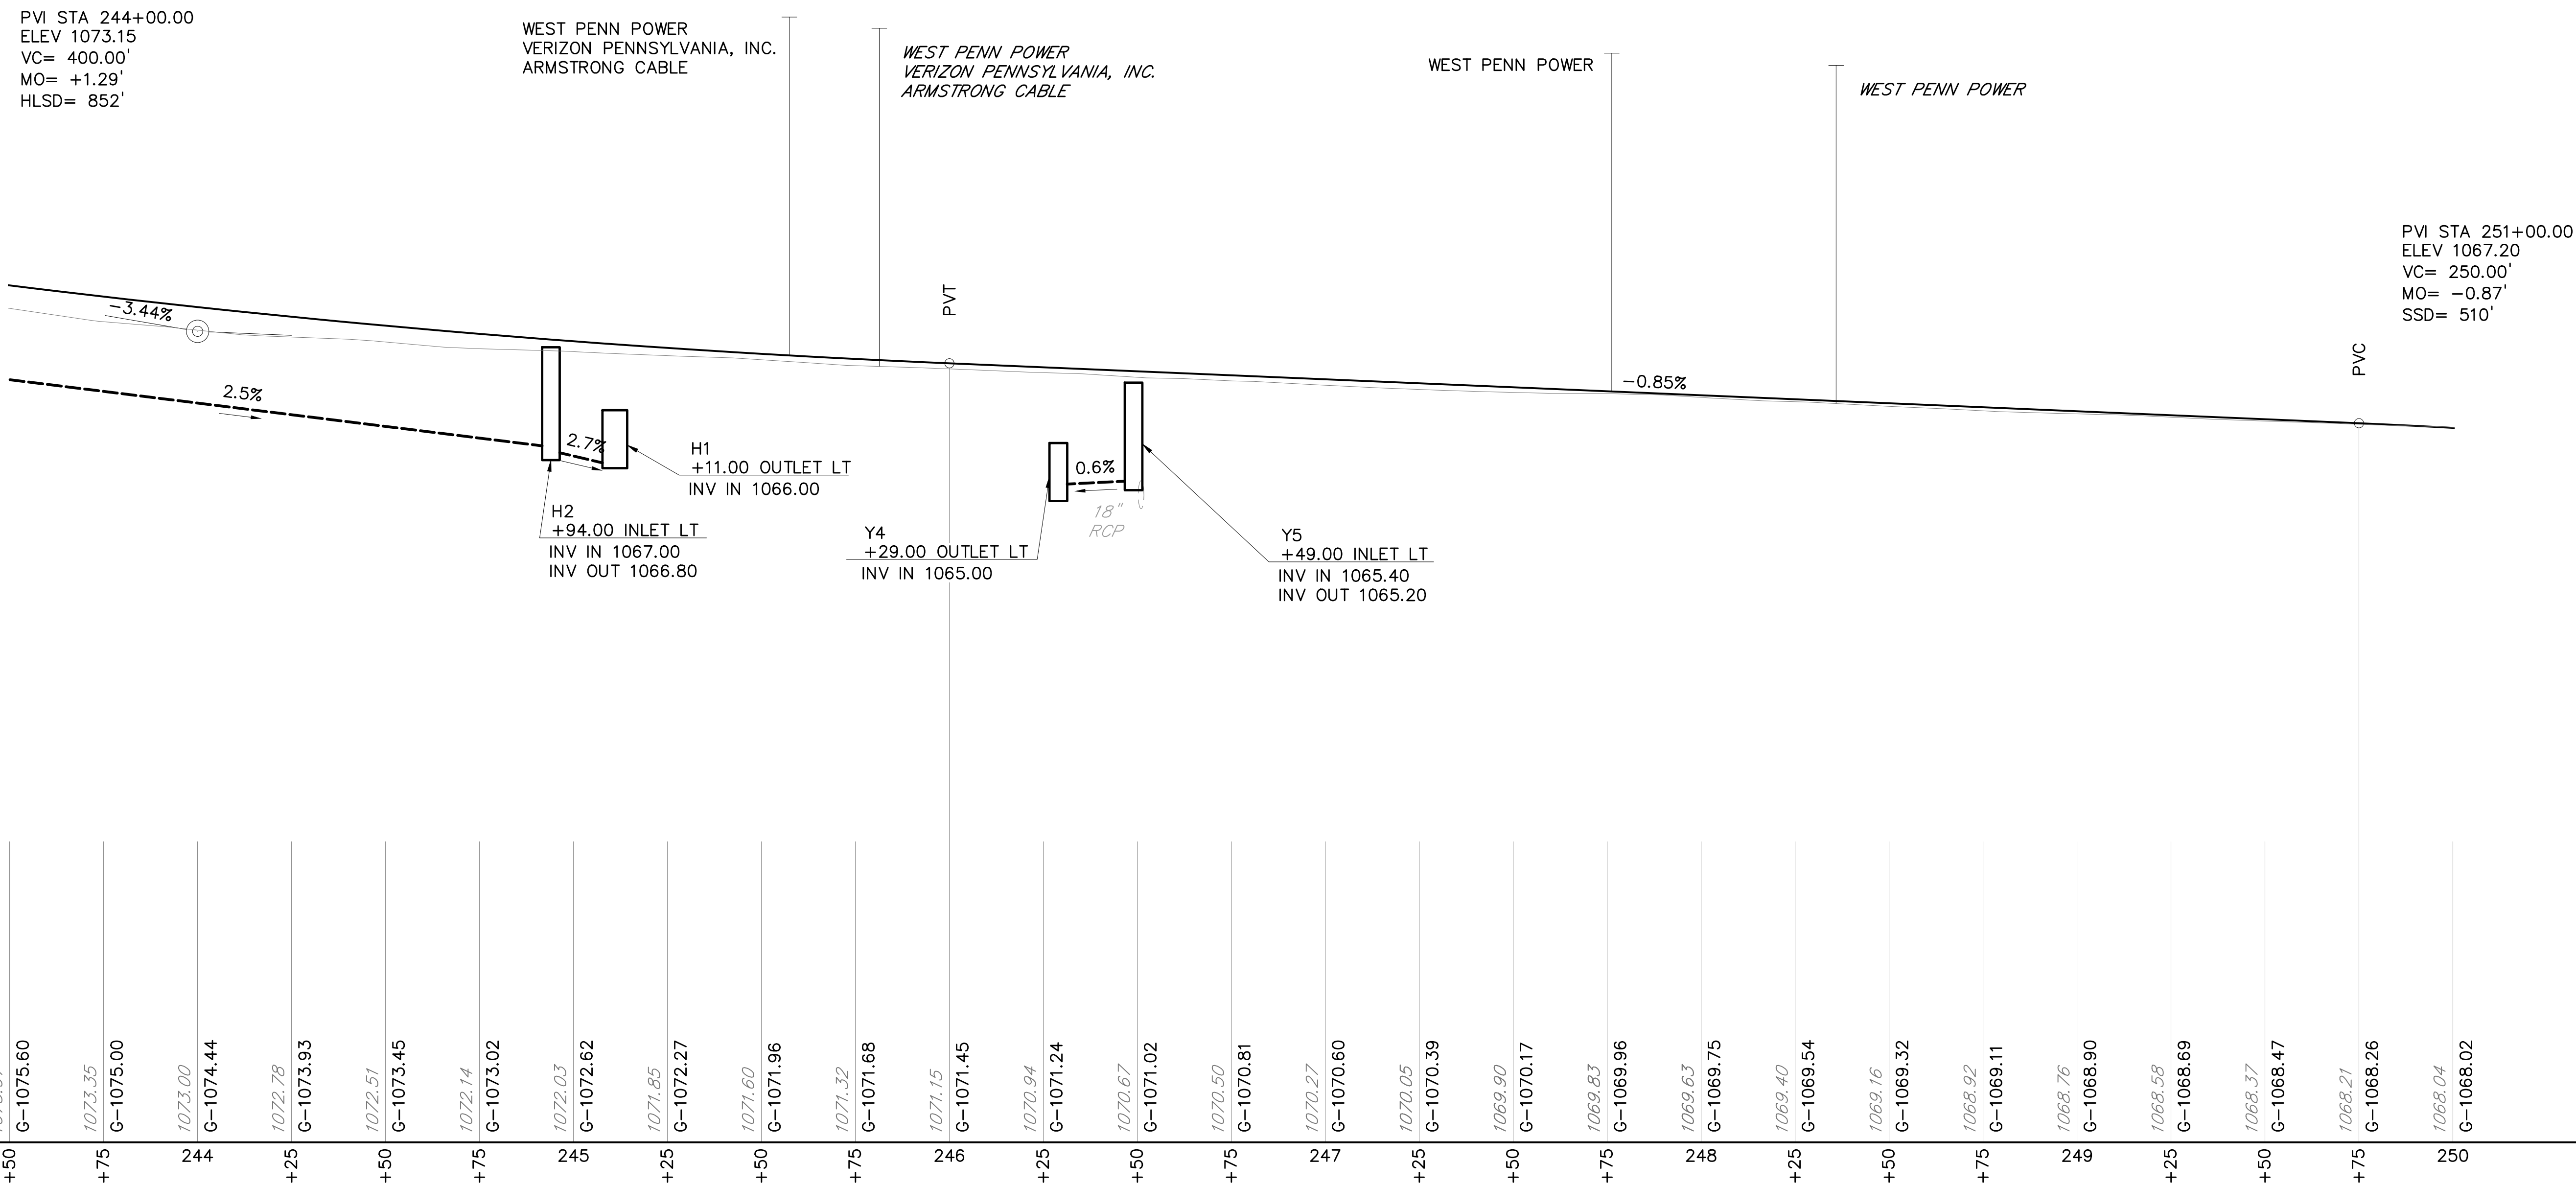


FOR PLAN VIEW, SEE SHEET 147		
SURVEY BOOK NOS 28842, 30223, 30224, 30225, 30337 & 30338		
DESIGNED BY SUCEVIC, PICCOLOMINI & KUCHAR ENGINEERING, INC.		
DESIGN BY: JRC	DRAWN BY: SPK	CHECKED BY: PMS

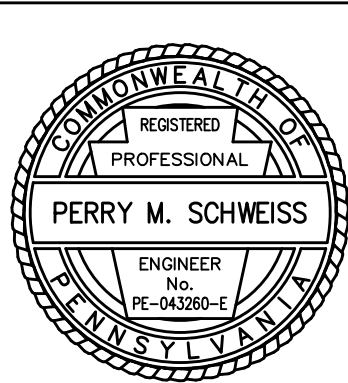

File name: I:\Roadway\DIST-12\SR0119\20K (McClure Rd)\Project Datum\Construction\SR 119 20K CON Plan0119-20K CON Plot.dwg, May 02, 2025-12:30pm, jclark

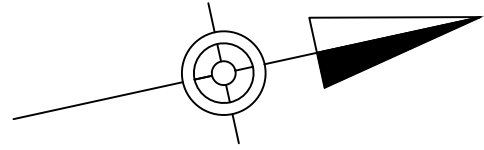

DISTRICT	COUNTY	ROUTE	SECTION	SHEET
12-0	FAYETTE	0119	20K	150 OF 216
UPPER TYRONE TOWNSHIP				
REVISION NUMBER	REVISIONS	DATE	BY	APPROVED

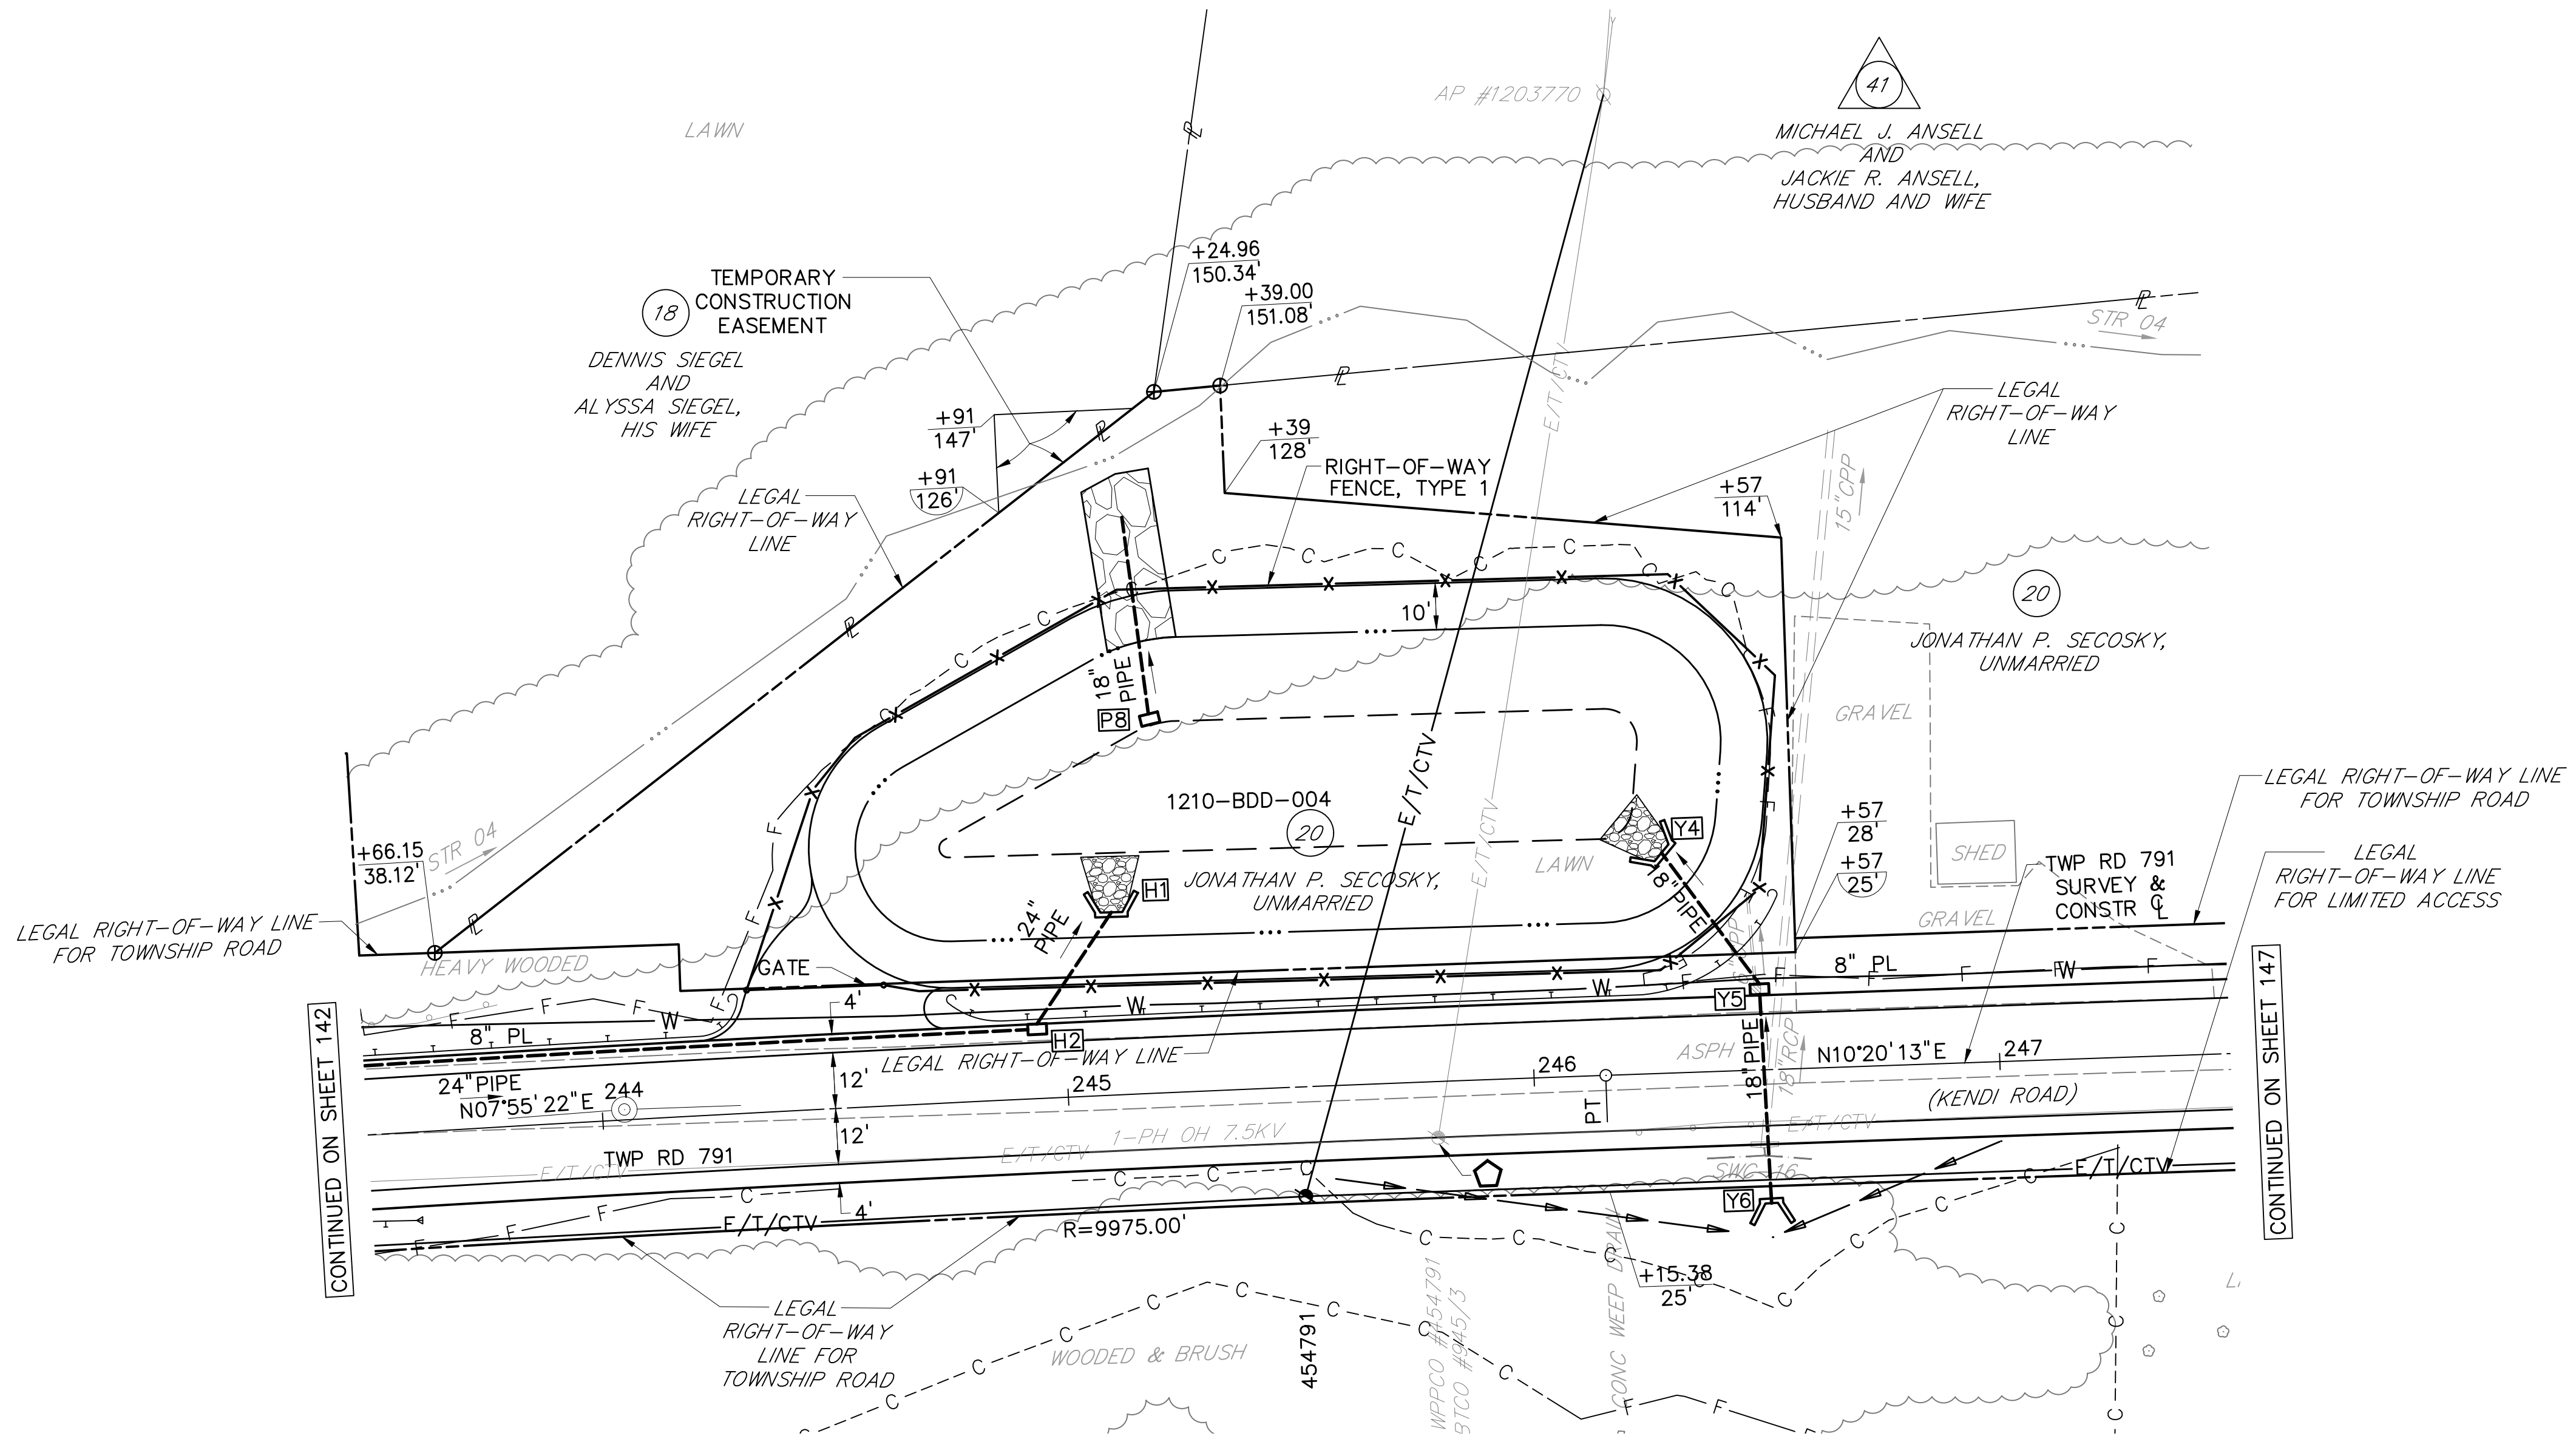


TWP RD 791
SURVEY & CONSTR Q
PI STA 244+04.74
Δ= 02°24' 51" RT
T= 210.70'
L= 421.35'
R= 10000.00'
E= 2.22'
PC STA 241+94.04
PT STA 246+15.39
SE= NORMAL CROWN

UTILITY LEGEND




TO BE RELOCATED
BY OTHERS

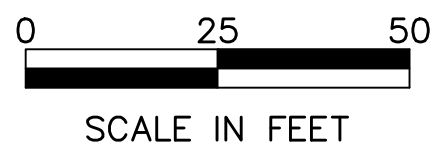

FOR PROFILE TWP RD 791
(KENDI RD),
SEE SHEET 149

LEGEND

- PARCEL IDENTIFICATION NUMBER
- △ PARCEL IDENTIFICATION NUMBER-NO TAKE
- C- CUT SLOPE
- F- FILL SLOPE
- SWALE

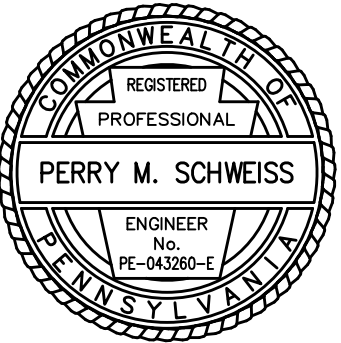

SURVEY BOOK NOS 28842, 30223, 30224, 30225, 30337 & 30338		
DESIGNED BY SUCEVIC, PICCOLOMINI & KUCHAR ENGINEERING, INC.		
DESIGN BY: JRC	DRAWN BY: SPK	CHECKED BY: PMS