


File name: \\Roadway\\DIST-12\\SR011920K (McClure Rd)\\Project Datum\\Construction\\SR 119 20K CON Profile\\0119-20K Profile (Roundabout).dwg, May 02, 2025-12:33pm, jclark


DISTRICT	COUNTY	ROUTE	SECTION	SHEET
12-0	FAYETTE	0119	20K	201 OF 216
BULLSKIN TOWNSHIP				
REVISION NUMBER	REVISIONS	DATE	BY	APPROVED

PROFILE: ROUNDABOUT

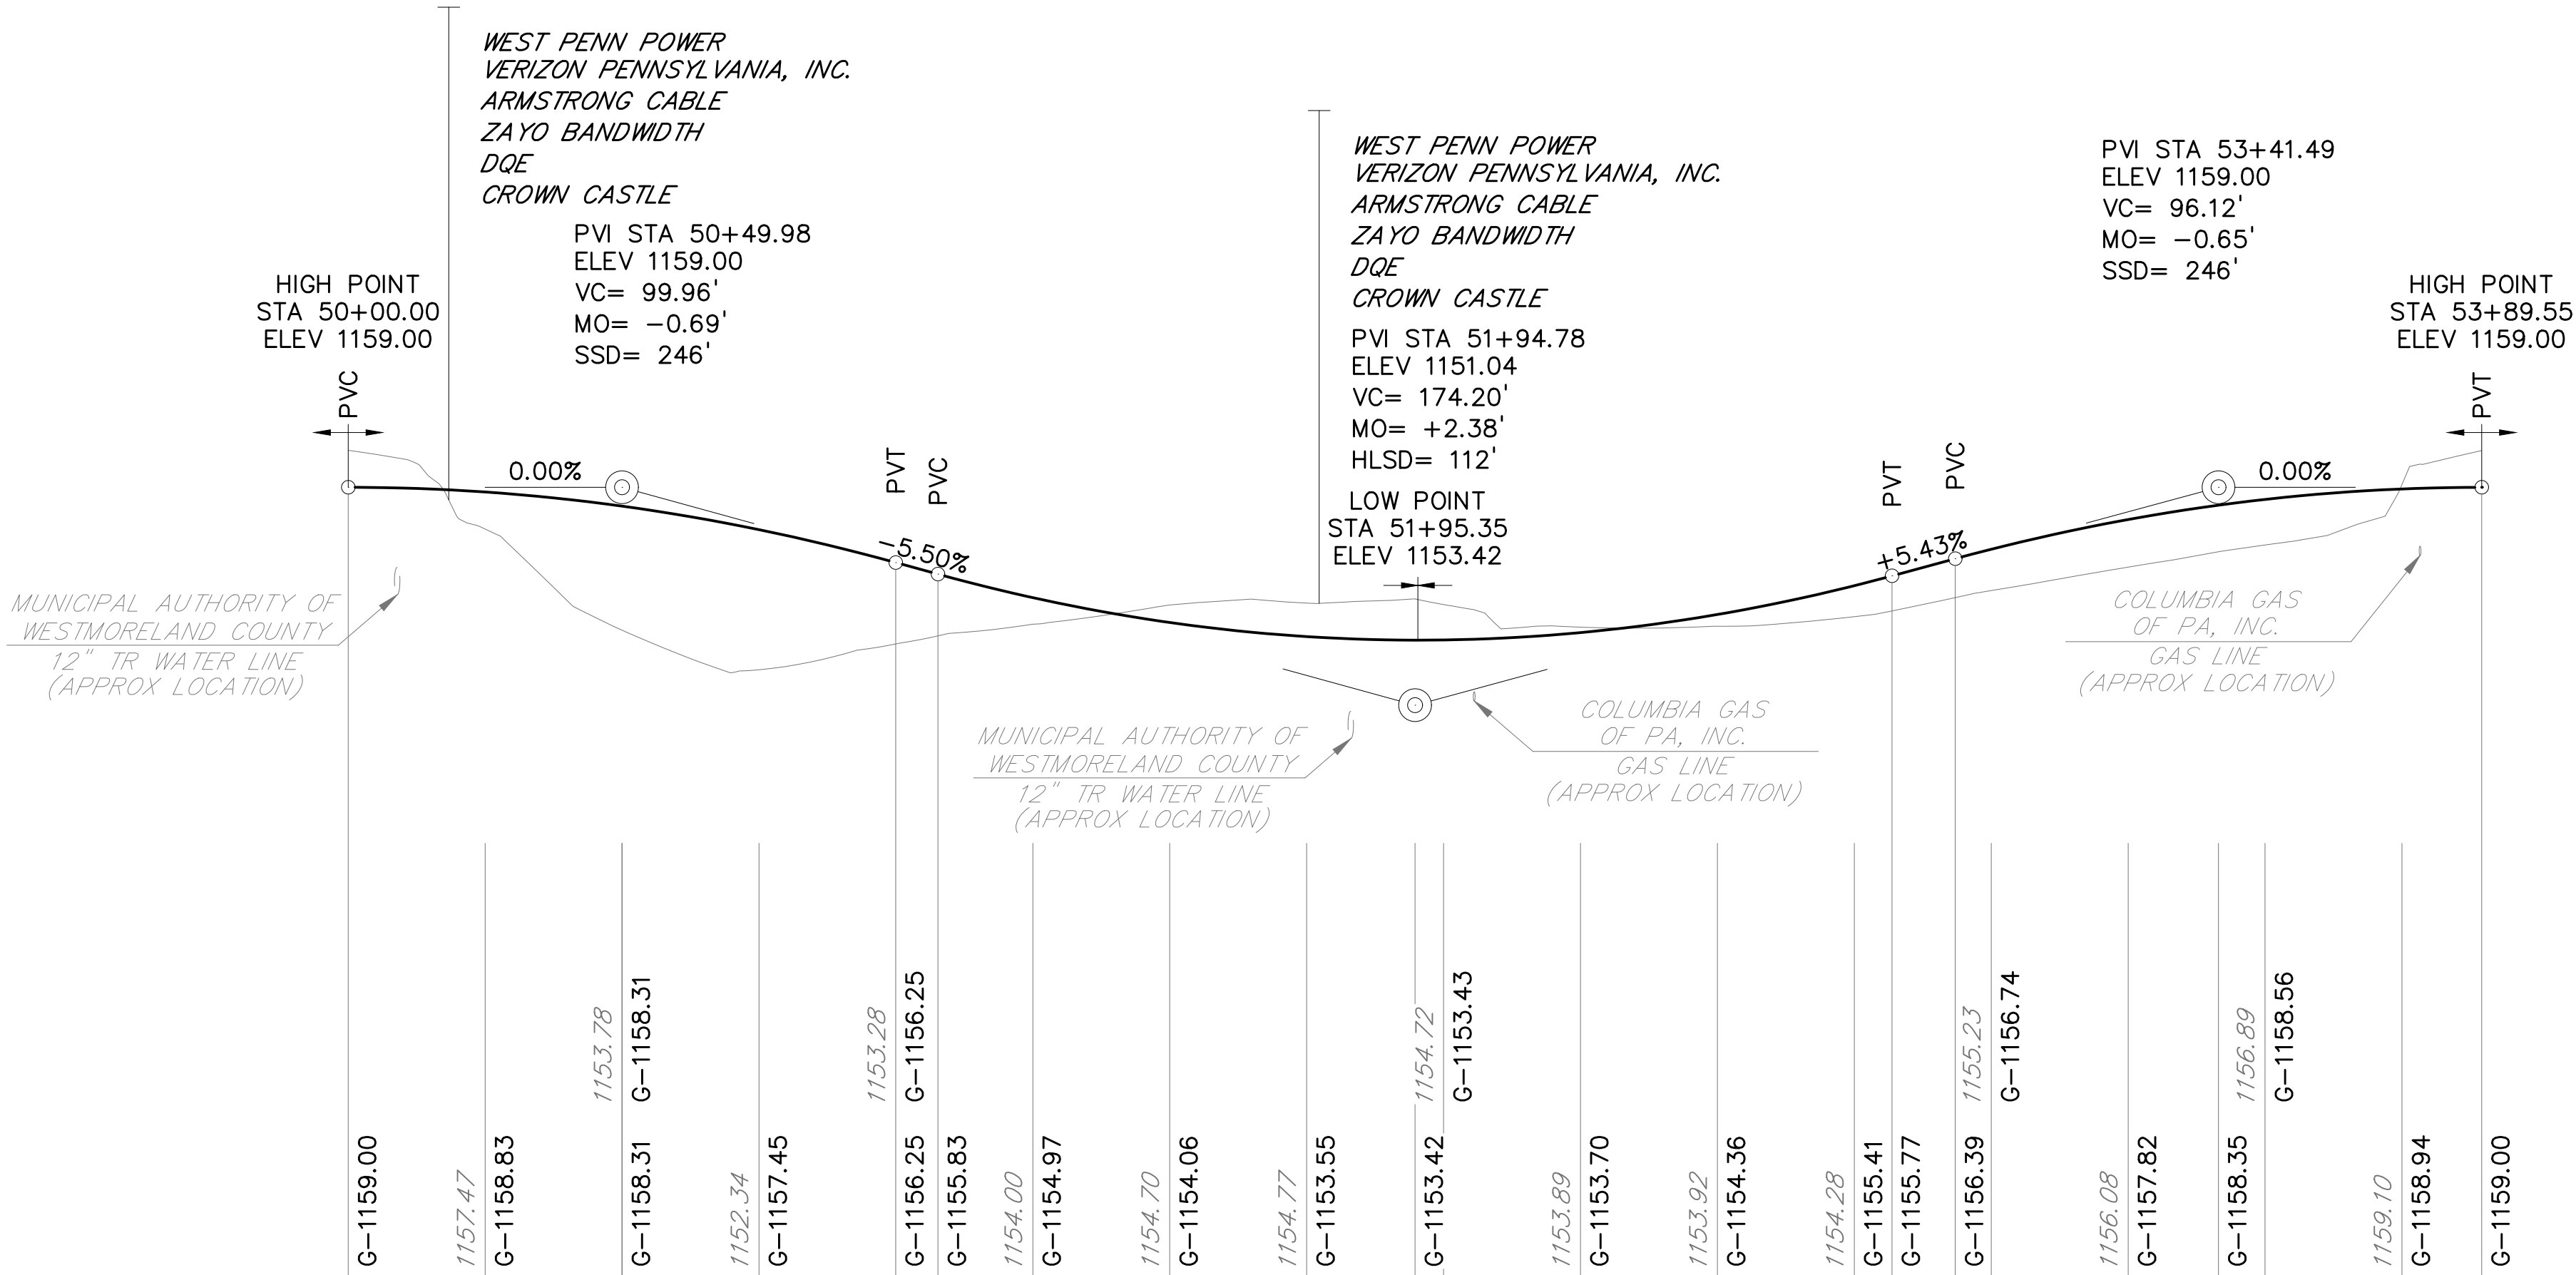

DATUM 1130

POC STA 50+00.00 ROUNDABOUT=
POC STA 53+89.55 ROUNDABOUT=
POT STA 98+89.44
SR 1027 (MT PLEASANT RD)

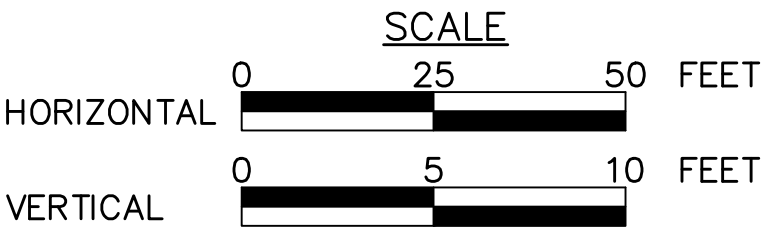


POC STA 51+94.78 ROUNDABOUT=
POT STA 100+13.44
SR 1027 (MT PLEASANT RD)

POC STA 52+93.43 ROUNDABOUT=
POT STA 309+84.89
SR 1068 (CONNECTOR RD)

POC STA 53+89.55 ROUNDABOUT=
POC STA 50+00.00 ROUNDABOUT=
POT STA 98+89.44
SR 1027 (MT PLEASANT RD)

FOR PLAN VIEW, SEE SHEETS 198 & 199


SURVEY BOOK NOS 28842, 30223, 30224, 30225, 30337 & 30338		
DESIGNED BY SUCEVIC, PICCOLOMINI & KUCHAR ENGINEERING, INC.		
DESIGN BY: JRC	DRAWN BY: SPK	CHECKED BY: PMS

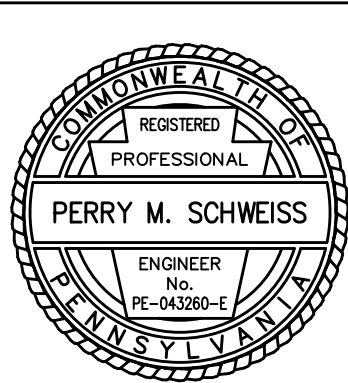


File name: I:\Roadway\DIST-12\SR0119\20K (McClure Rd)\Project Datum\Construction\SR 119 20K CON Profile\0119-20K Profile (Driveway B Rt of SR 1027 Sta 101+75).dwg, May 02, 2025-12:33pm, jclank

DISTRICT	COUNTY	ROUTE	SECTION	SHEET
12-0	FAYETTE	0119	20K	202 OF 216
BULLSKIN TOWNSHIP				
REVISION NUMBER	REVISIONS	DATE	BY	APPROVED


PROFILE: DRIVEWAY B
RT OF SR 1027 STA 101+75

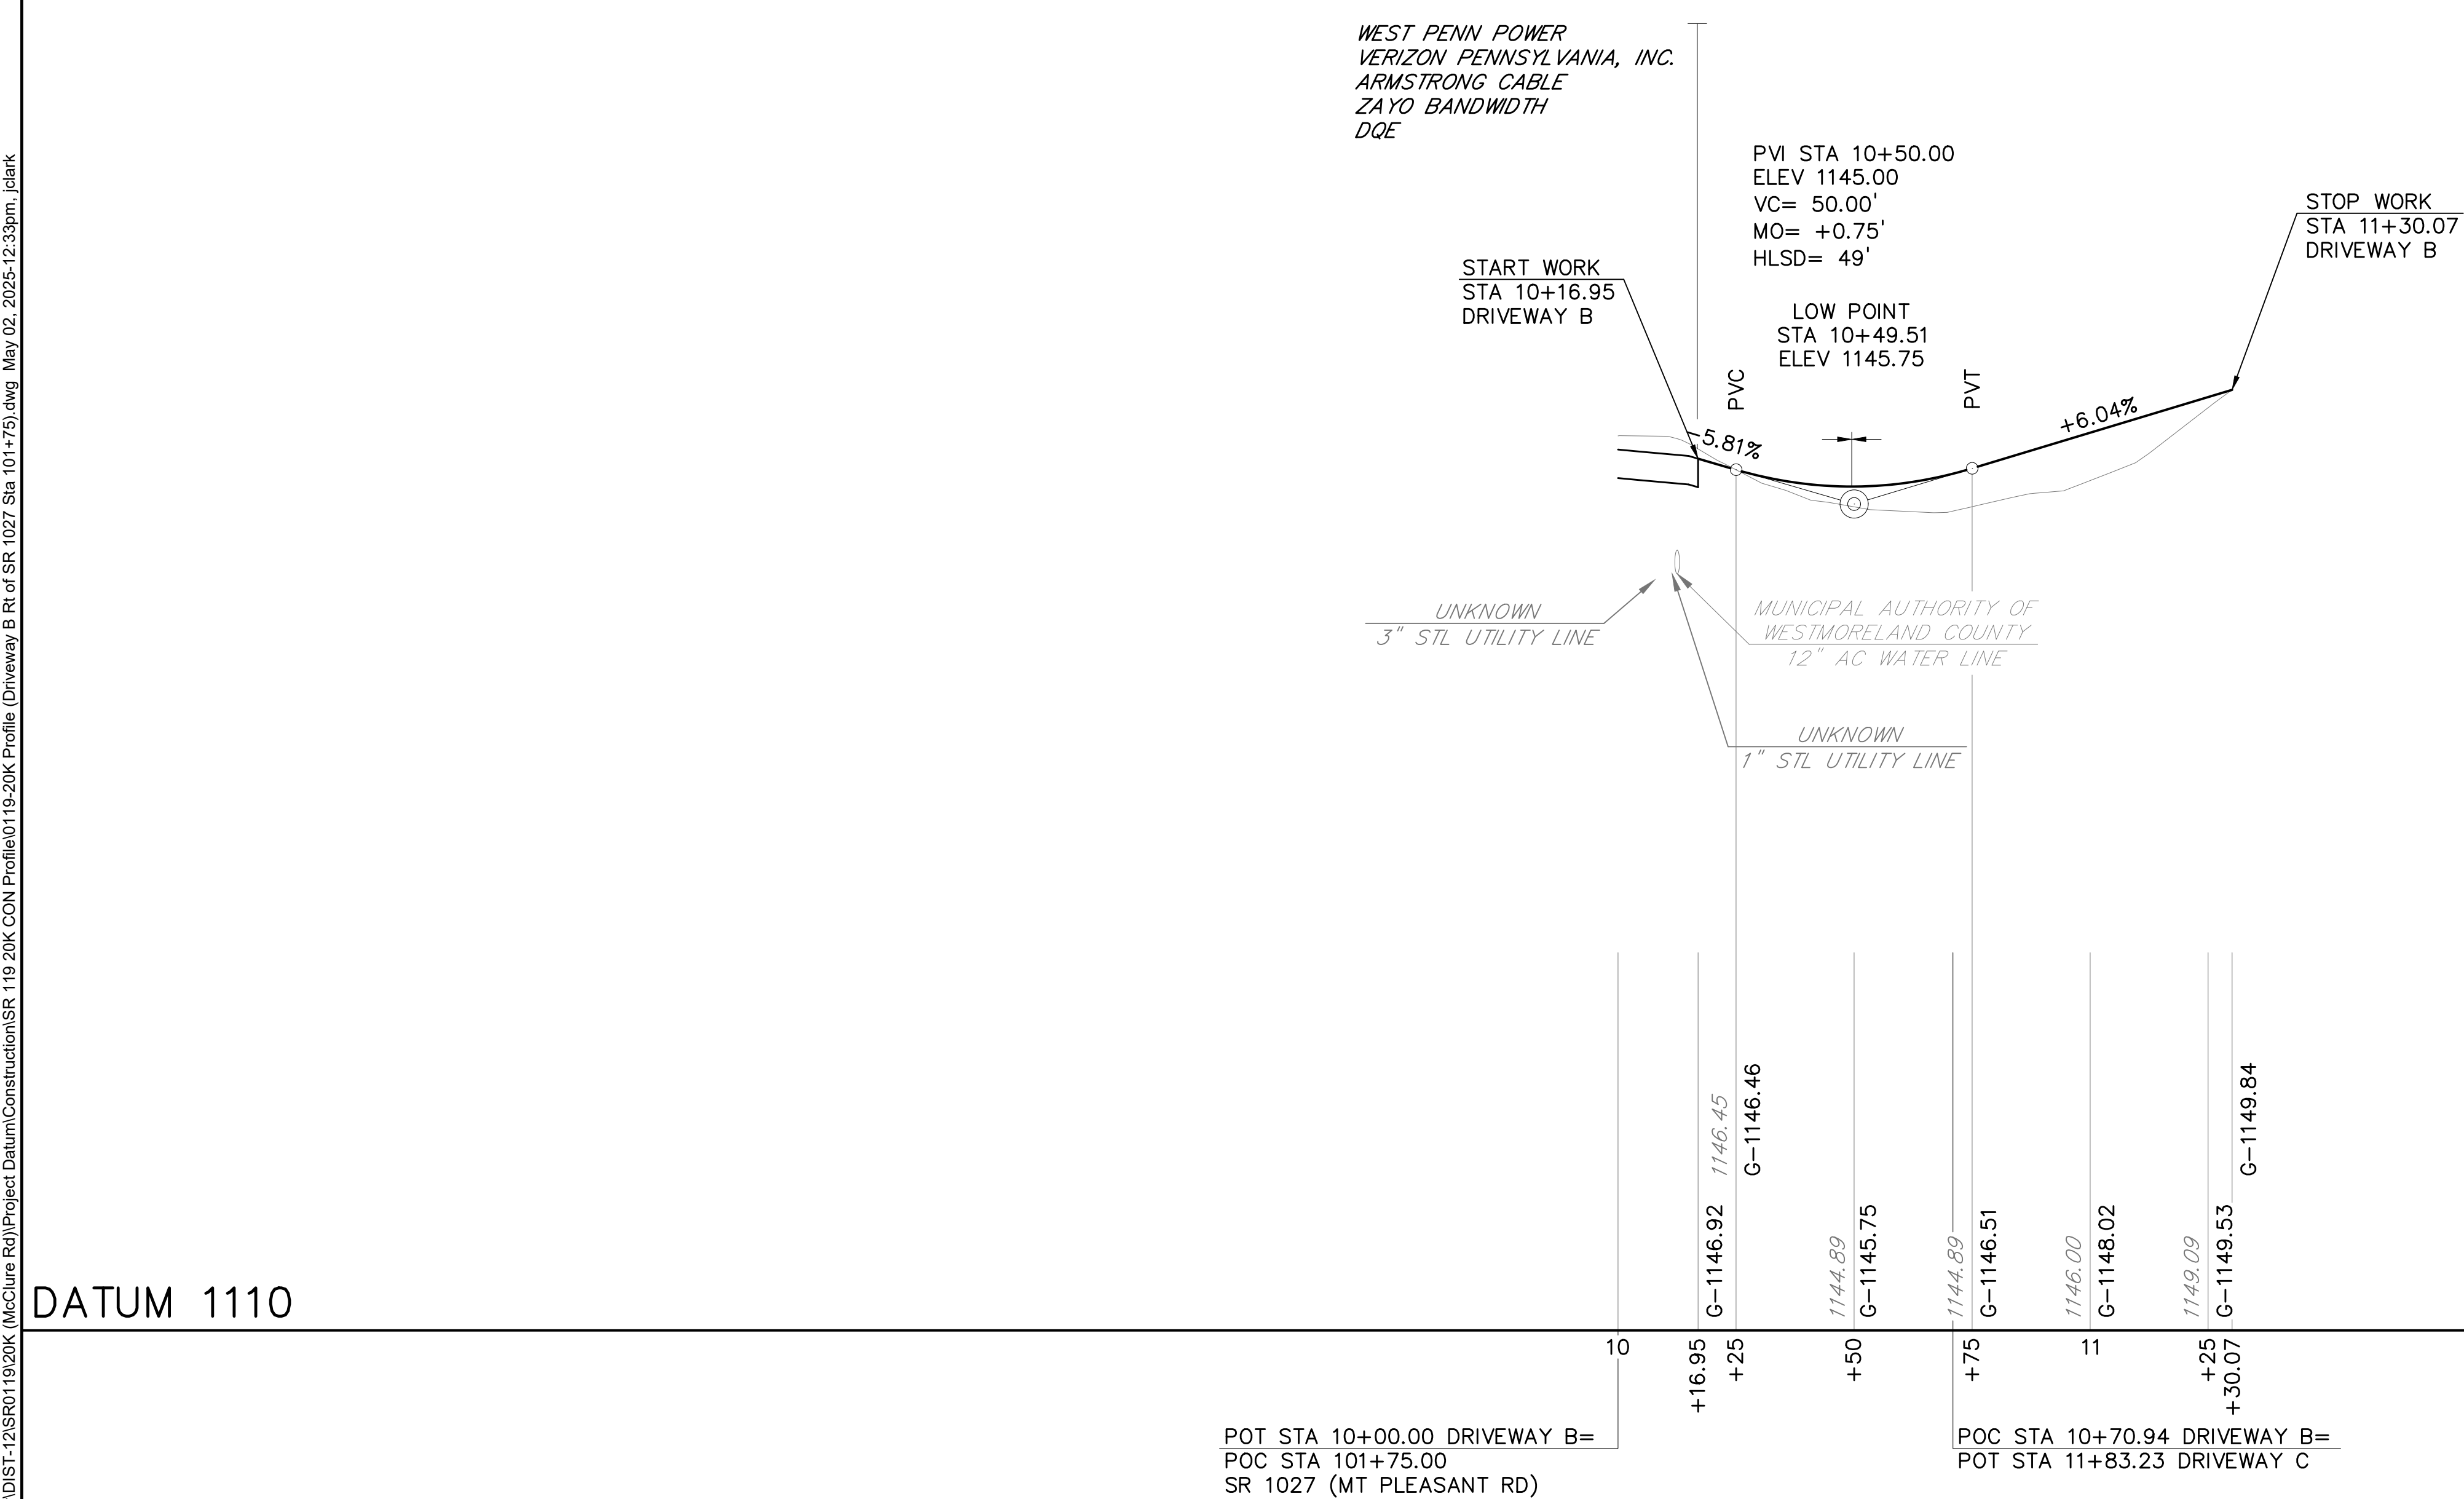

DATUM 1110

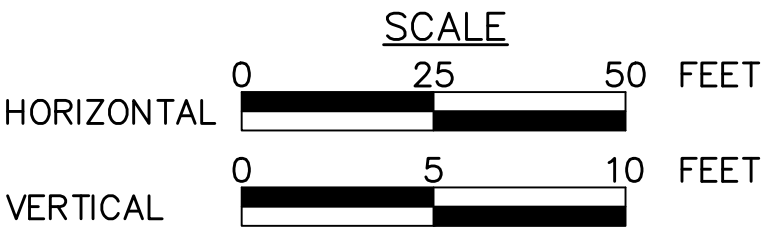


FOR PLAN VIEW, SEE SHEETS 198 & 199		
SURVEY BOOK NOS 28842, 30223, 30224, 30225, 30337 & 30338		
DESIGNED BY SUCEVIC, PICCOLOMINI & KUCHAR ENGINEERING, INC.		
DESIGN BY: JRC	DRAWN BY: SPK	CHECKED BY: PMS

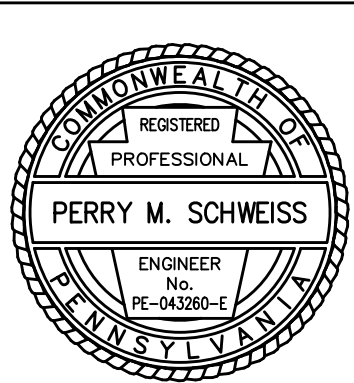


File name: \\Roadway\\DIST-12\\SR0119\\20K (McClure Rd)\\Project Datum\\Construction\\SR 119 20K CON Profile\\0119-20K Profile (Driveway C Rt of Driveway B).dwg May 02, 2025-12:33pm, jdark

DISTRICT	COUNTY	ROUTE	SECTION	SHEET
12-0	FAYETTE	0119	20K	203 OF 216
BULLSKIN TOWNSHIP				
REVISION NUMBER	REVISIONS	DATE	BY	APPROVED

PROFILE: DRIVEWAY C
DRIVE RT OF DRIVEWAY B STA 10+70.94

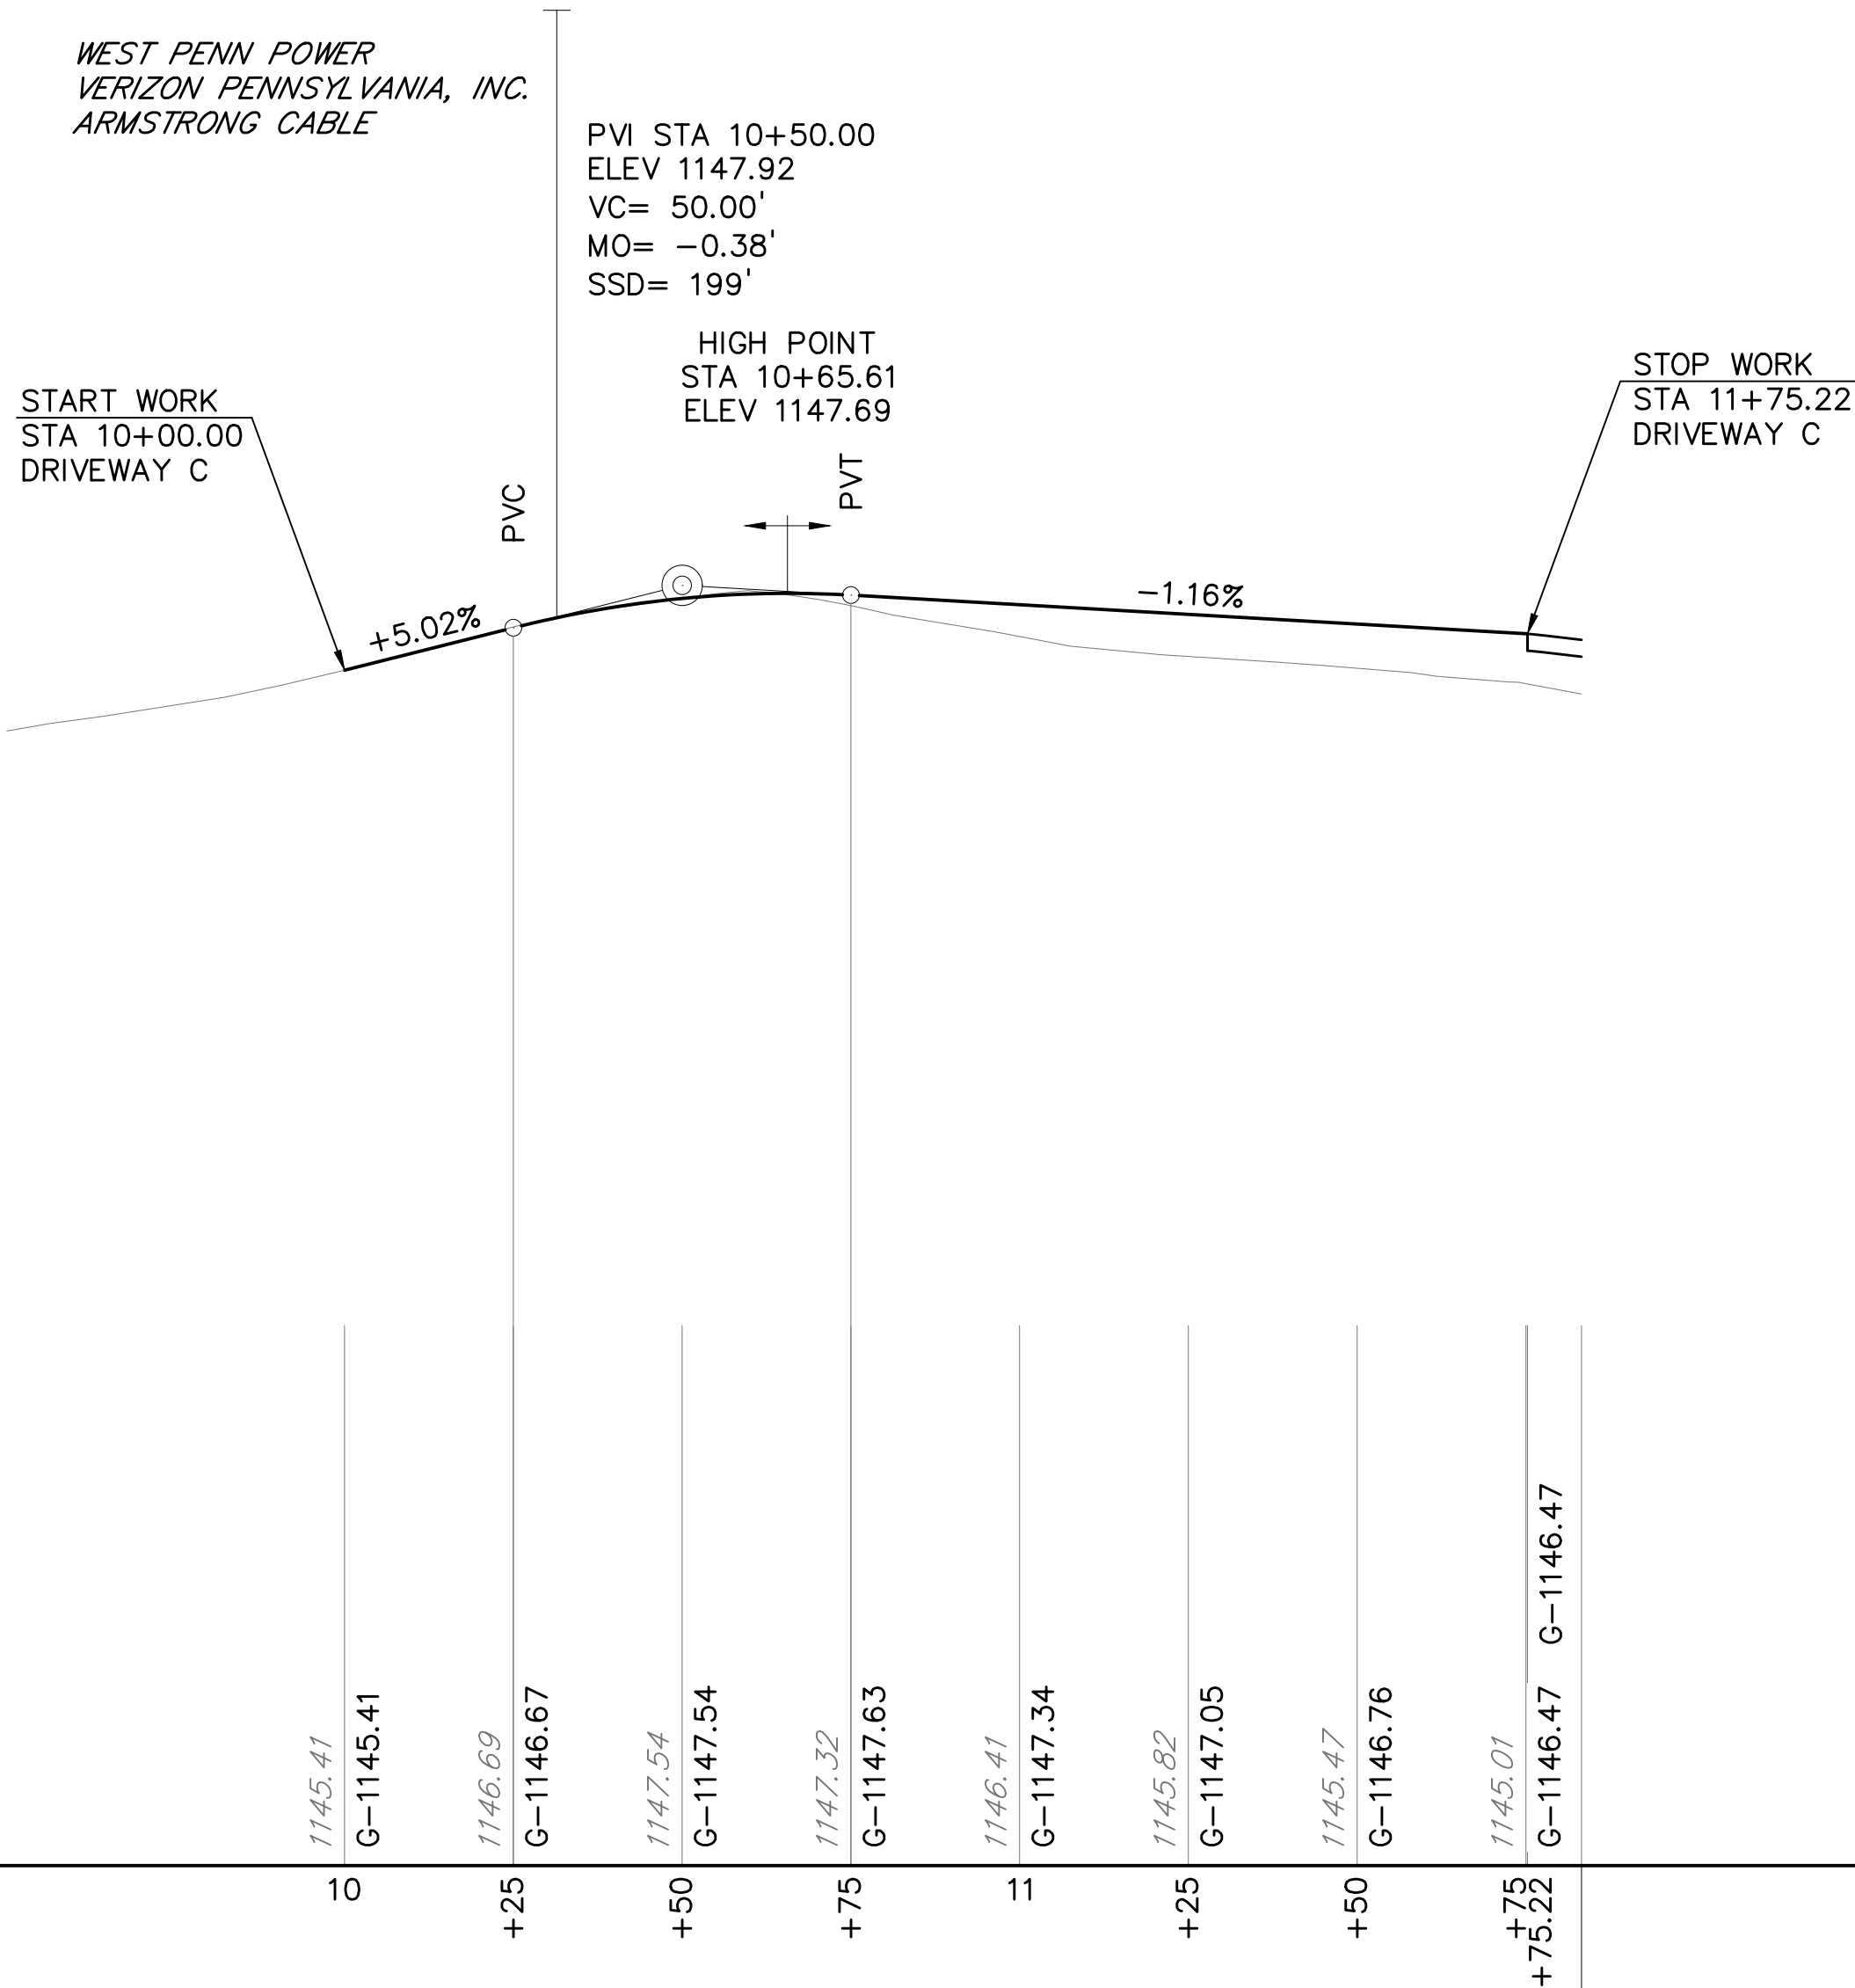


DATUM 1110

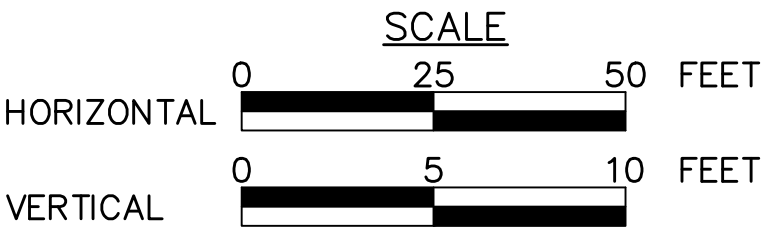



POT STA 11+83.23 DRIVEWAY C=
POC STA 10+70.94 DRIVEWAY B

FOR PLAN VIEW, SEE SHEETS 198 & 199		
SURVEY BOOK NOS 28842, 30223, 30224, 30225, 30337 & 30338		
DESIGNED BY SUCEVIC, PICCOLOMINI & KUCHAR ENGINEERING, INC.		
DESIGN BY: JRC	DRAWN BY: SPK	CHECKED BY: PMS

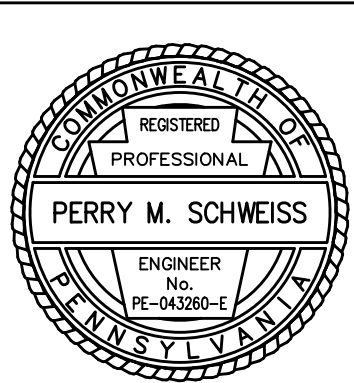

File name: I:\Roadway\DIST-12\SR0119\20K CON Plan\0119-20K CON Plan.dwg, May 02, 2025-12:33pm, jclark

DISTRICT	COUNTY	ROUTE	SECTION	SHEET
12-0	FAYETTE	0119	20K	204 OF 216
BULLSKIN TOWNSHIP				
REVISION NUMBER	REVISIONS	DATE	BY	APPROVED

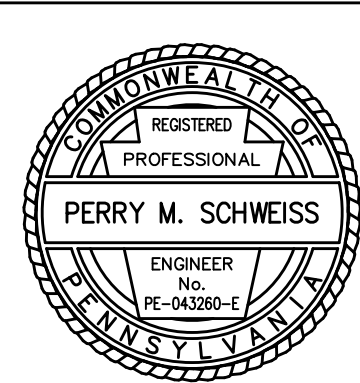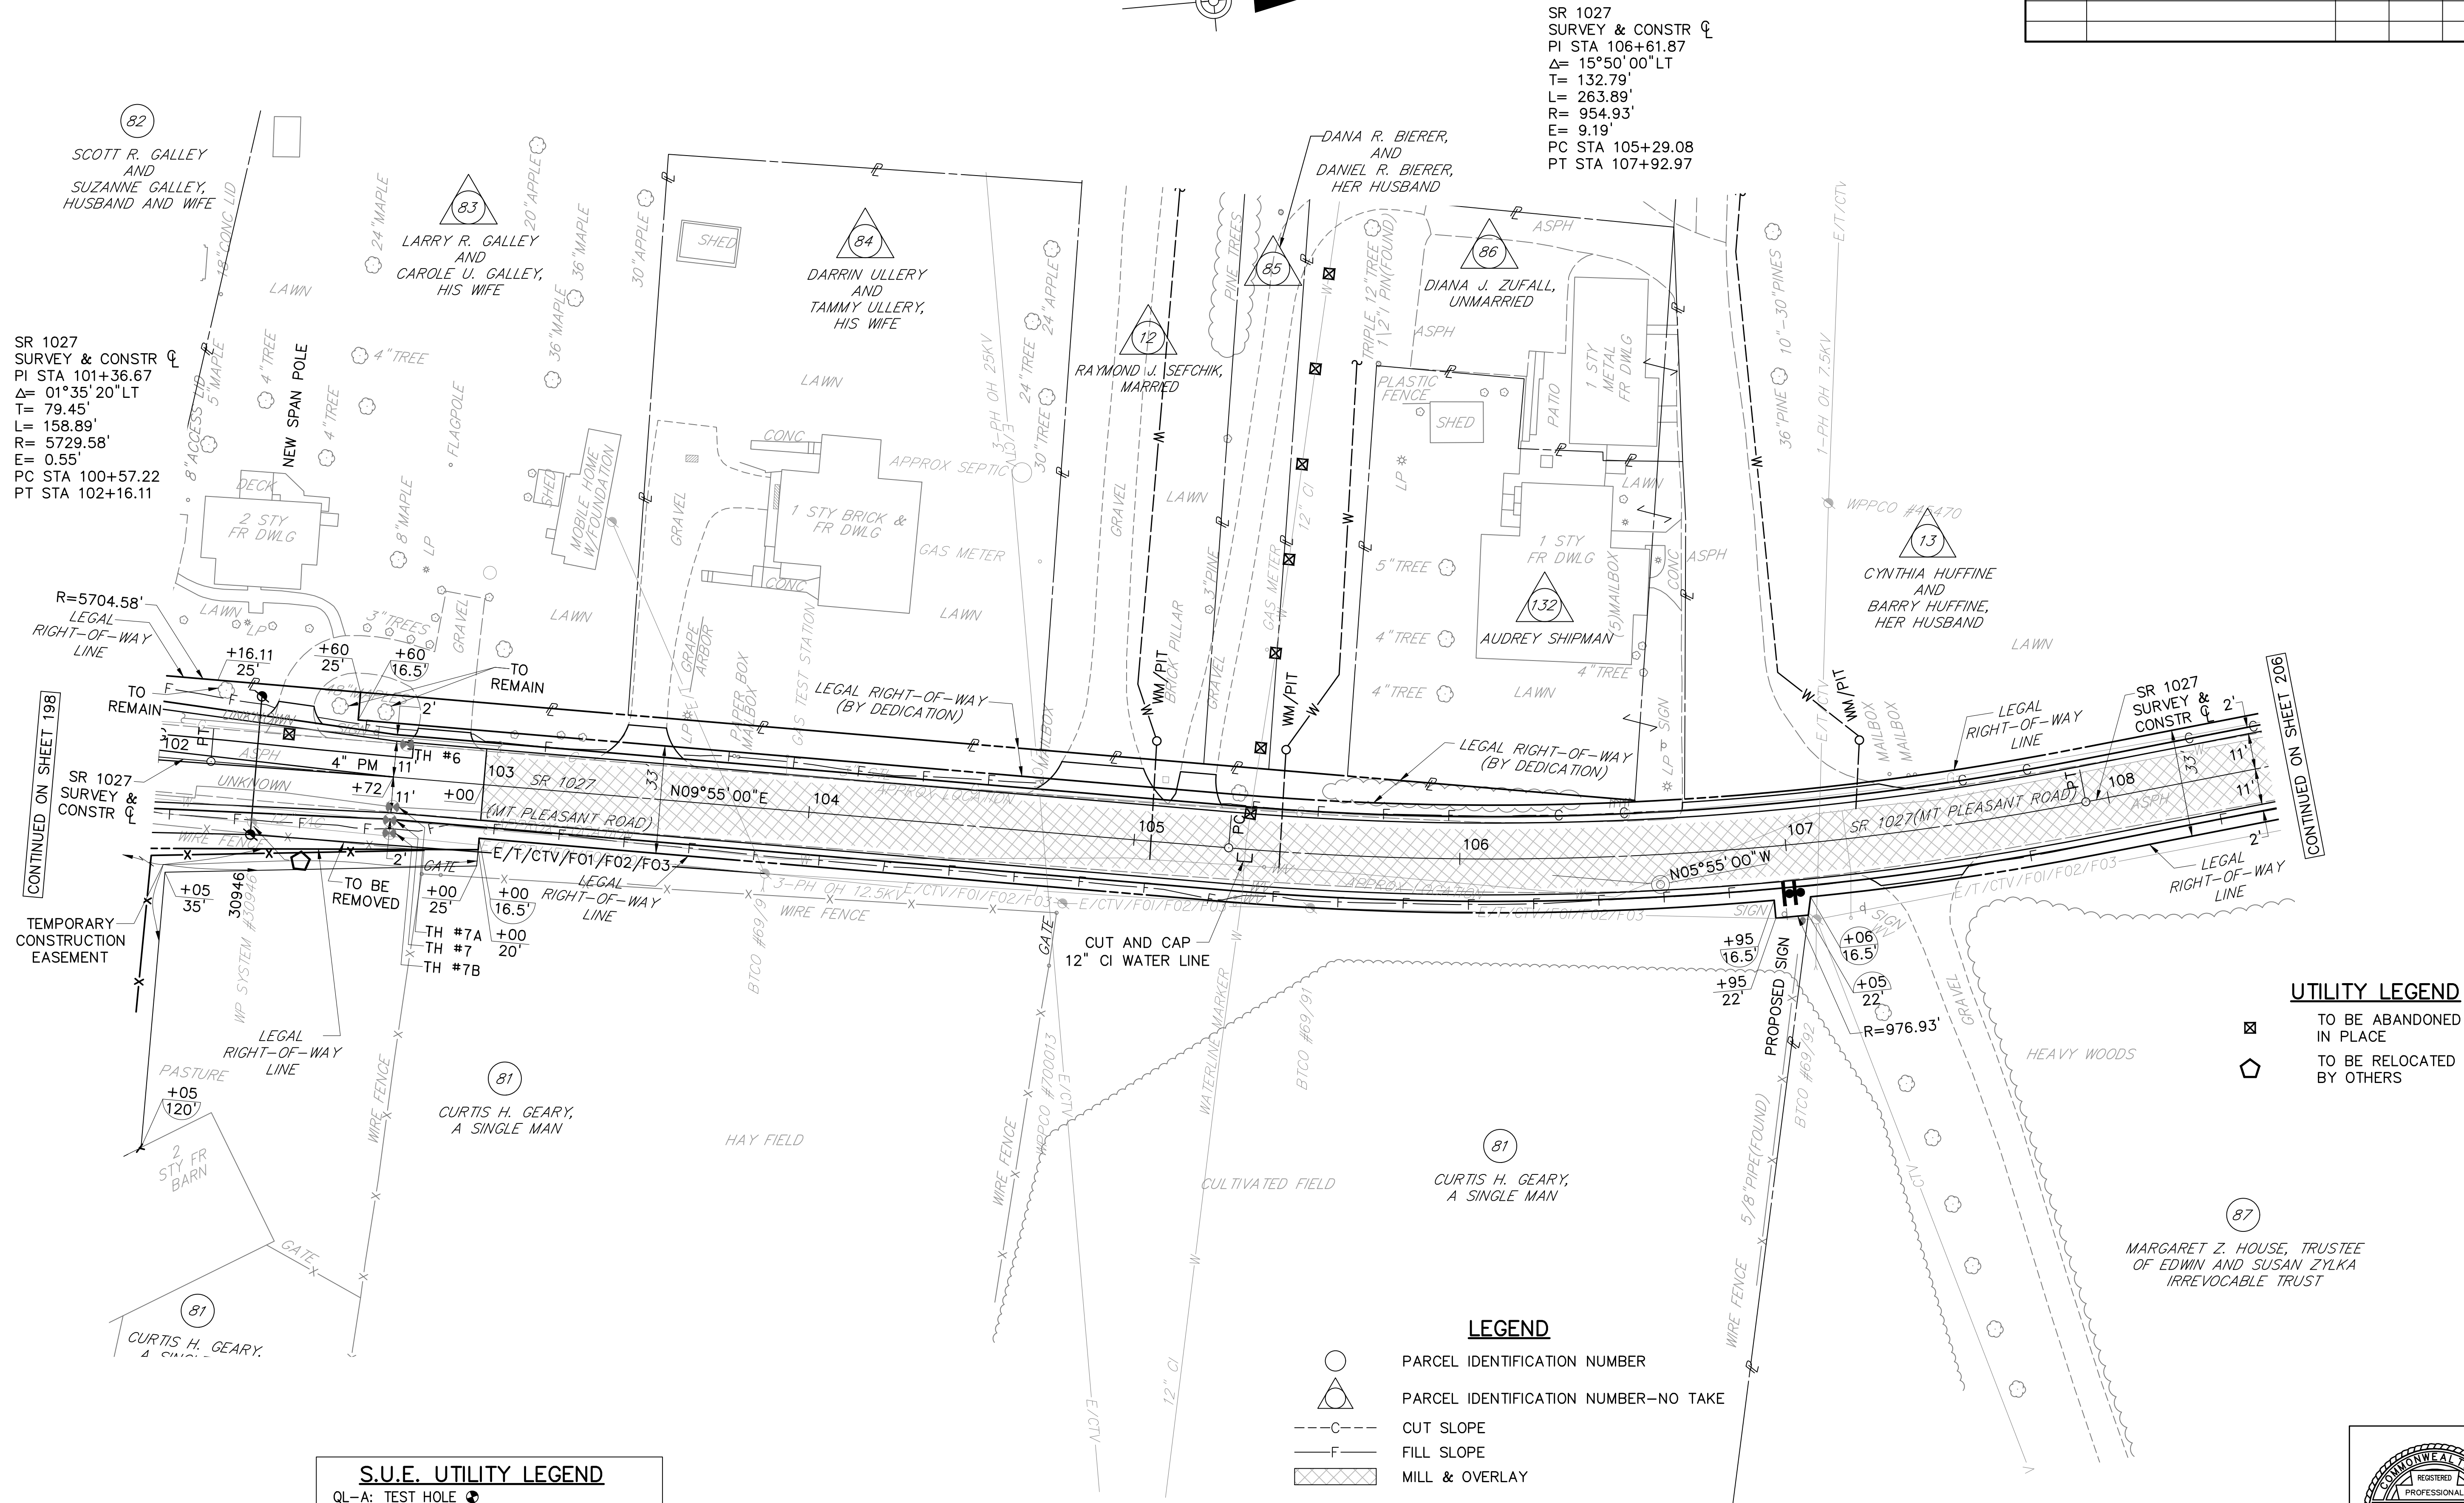


SURVEY BOOK NOS 28842, 30223, 30224, 30225, 30337 & 30338
DESIGNED BY SUCEVIC, PICCOLOMINI & KUCHAR ENGINEERING, INC.
DESIGN BY: JRC DRAWN BY: SPK CHECKED BY: PMS


File name: \\Roadway\\DIST-12\\SR011920K (McClure Rd)\\Project Datum\\Construction\\SR 119 20K CON Profile\\0119-20K Profile (SR 1027 SBL).dwg May 02, 2025-12:33pm jclark

DISTRICT	COUNTY	ROUTE	SECTION	SHEET
12-0	FAYETTE	0119	20K	205 OF 216
BULLSKIN TOWNSHIP				
REVISION NUMBER	REVISIONS	DATE	BY	APPROVED

PROFILE: SR 1027 (MT PLEASANT RD)

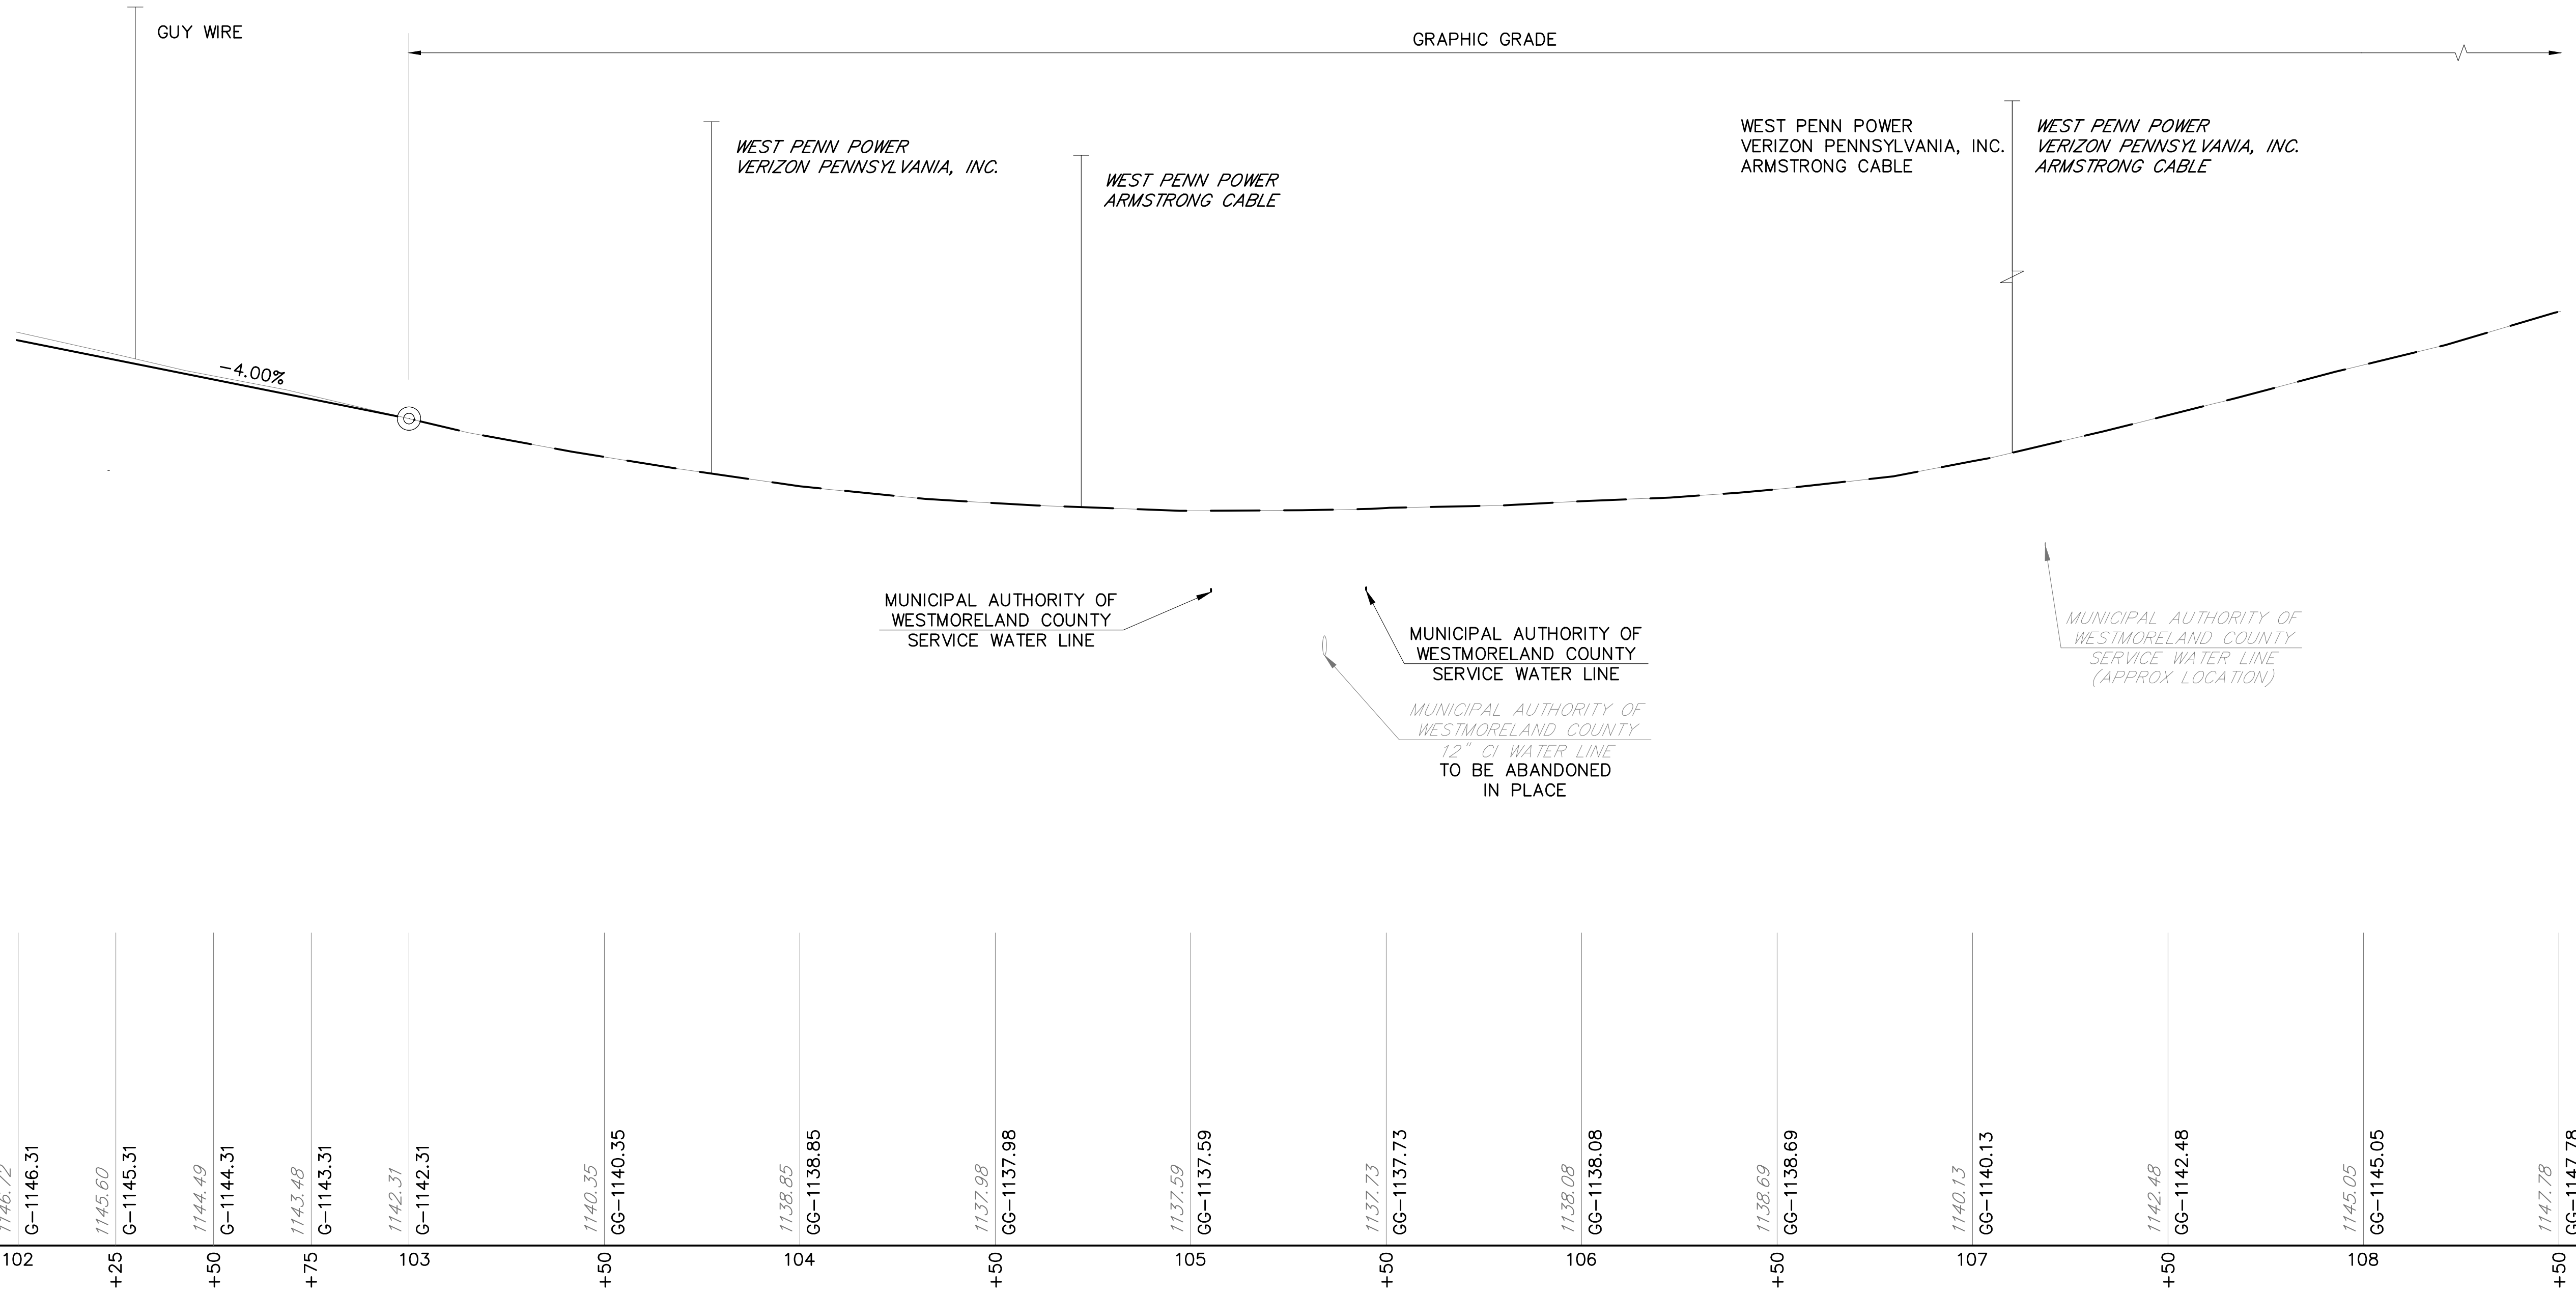

DATUM 1100

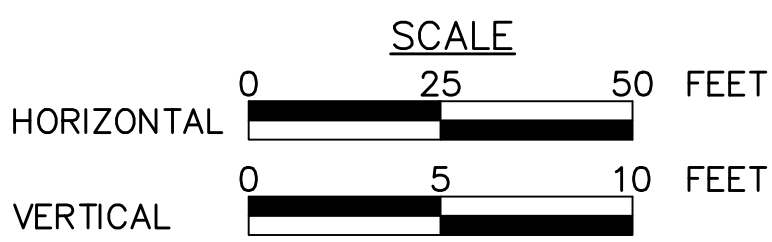


FOR PLAN VIEW, SEE SHEET 204

SURVEY BOOK NOS 28842, 30223, 30224, 30225, 30337 & 30338


DESIGNED BY SUCEVIC, PICCOLOMINI & KUCHAR ENGINEERING, INC.

DESIGN BY: JRC DRAWN BY: SPK CHECKED BY: PMS

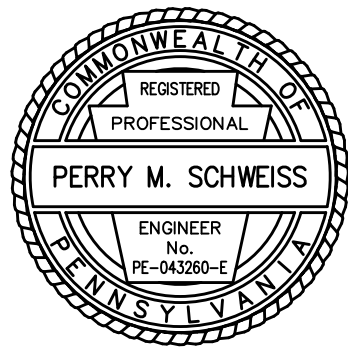


File name: I:\Roadway\DIST-12\SR0119\20K (McClure Rd)\Project Datum\Construction\SR 119 20K CON Plan\0119-20K CON Plot.dwg, May 02, 2025-12:33pm, jclark

DISTRICT	COUNTY	ROUTE	SECTION	SHEET
12-0	FAYETTE	0119	20K	206 OF 216
BULLSKIN TOWNSHIP & UPPER TYRONE TOWNSHIP				
REVISION NUMBER	REVISIONS	DATE	BY	APPROVED

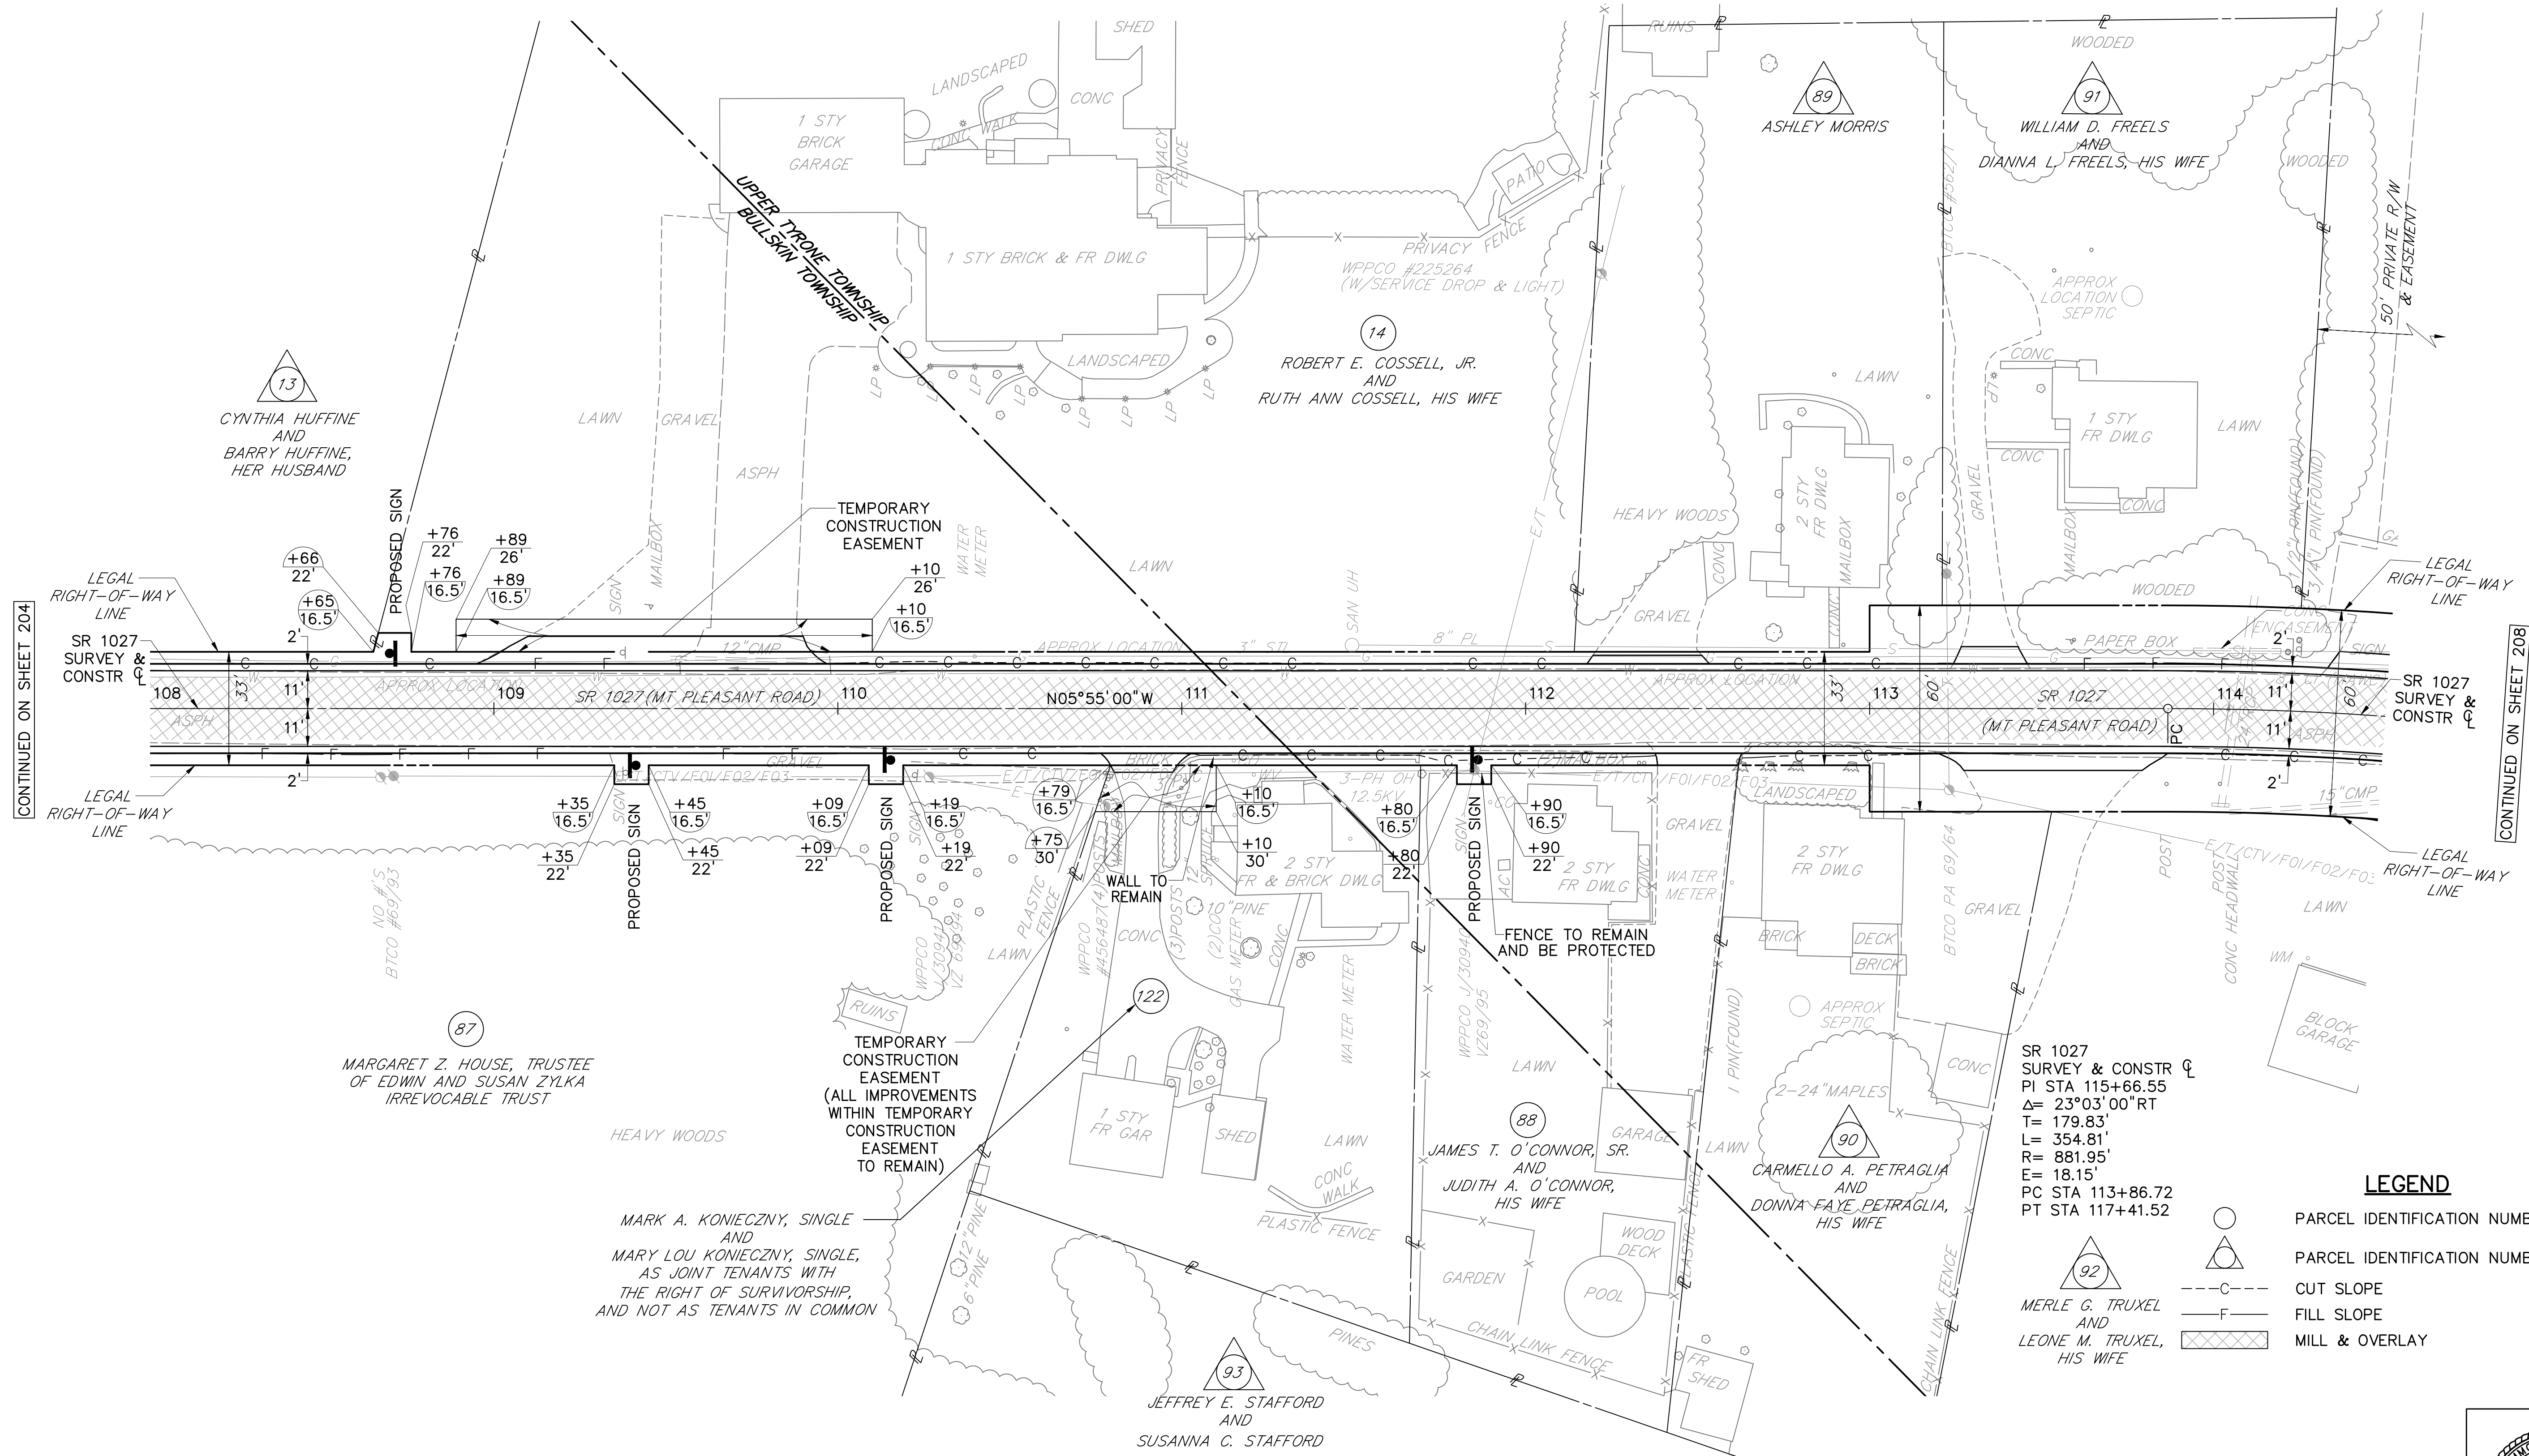

S.U.E. UTILITY LEGEND
QL-B: DESIGNATING
QL-D: RECORDS RESEARCH (BY OTHERS)
(ALL UTILITIES ARE QL-B UNLESS NOTED)


FOR PROFILE SR 1027
(MT PLEASANT ROAD), SEE SHEET 207

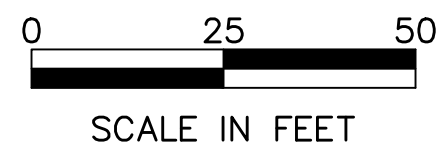

SR 1027
SURVEY & CONSTR CL
PI STA 115+66.55
Δ= 23°03'00"RT
T= 179.83'
L= 354.81'
R= 881.95'
E= 18.15'
PC STA 113+86.72
PT STA 117+41.52

LEGEND

- PARCEL IDENTIFICATION NUMBER
- △ PARCEL IDENTIFICATION NUMBER-NO TAKE
- C- CUT SLOPE
- F- FILL SLOPE
- XXXX MILL & OVERLAY


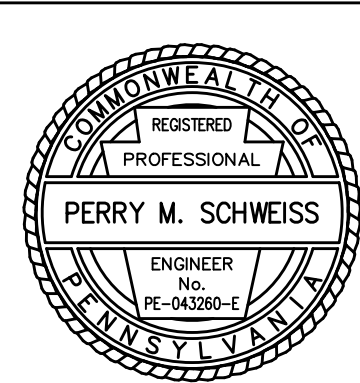


SURVEY BOOK NOS 28842, 30223, 30224, 30225, 30337 & 30338
DESIGNED BY SUCEVIC, PICCOLOMINI & KUCHAR ENGINEERING, INC.
DESIGN BY: JRC DRAWN BY: SPK CHECKED BY: PMS


File name: \\Roadway\\DIST-12\\SR011920K (McClure Rd)\\Project Datum\\Construction\\SR 119 20K CON Profile\\0119-20K Profile (SR 1027 SBL).dwg, May 02, 2025-12:33pm, jclark

DISTRICT	COUNTY	ROUTE	SECTION	SHEET
12-0	FAYETTE	0119	20K	207 OF 216
BULLSKIN TOWNSHIP & UPPER TYRONE TOWNSHIP				
REVISION NUMBER	REVISIONS		DATE	BY

PROFILE: SR 1027 (MT PLEASANT RD)

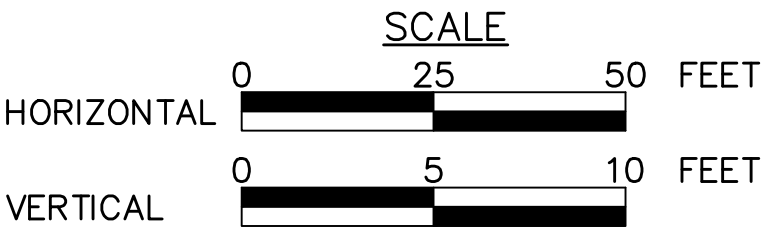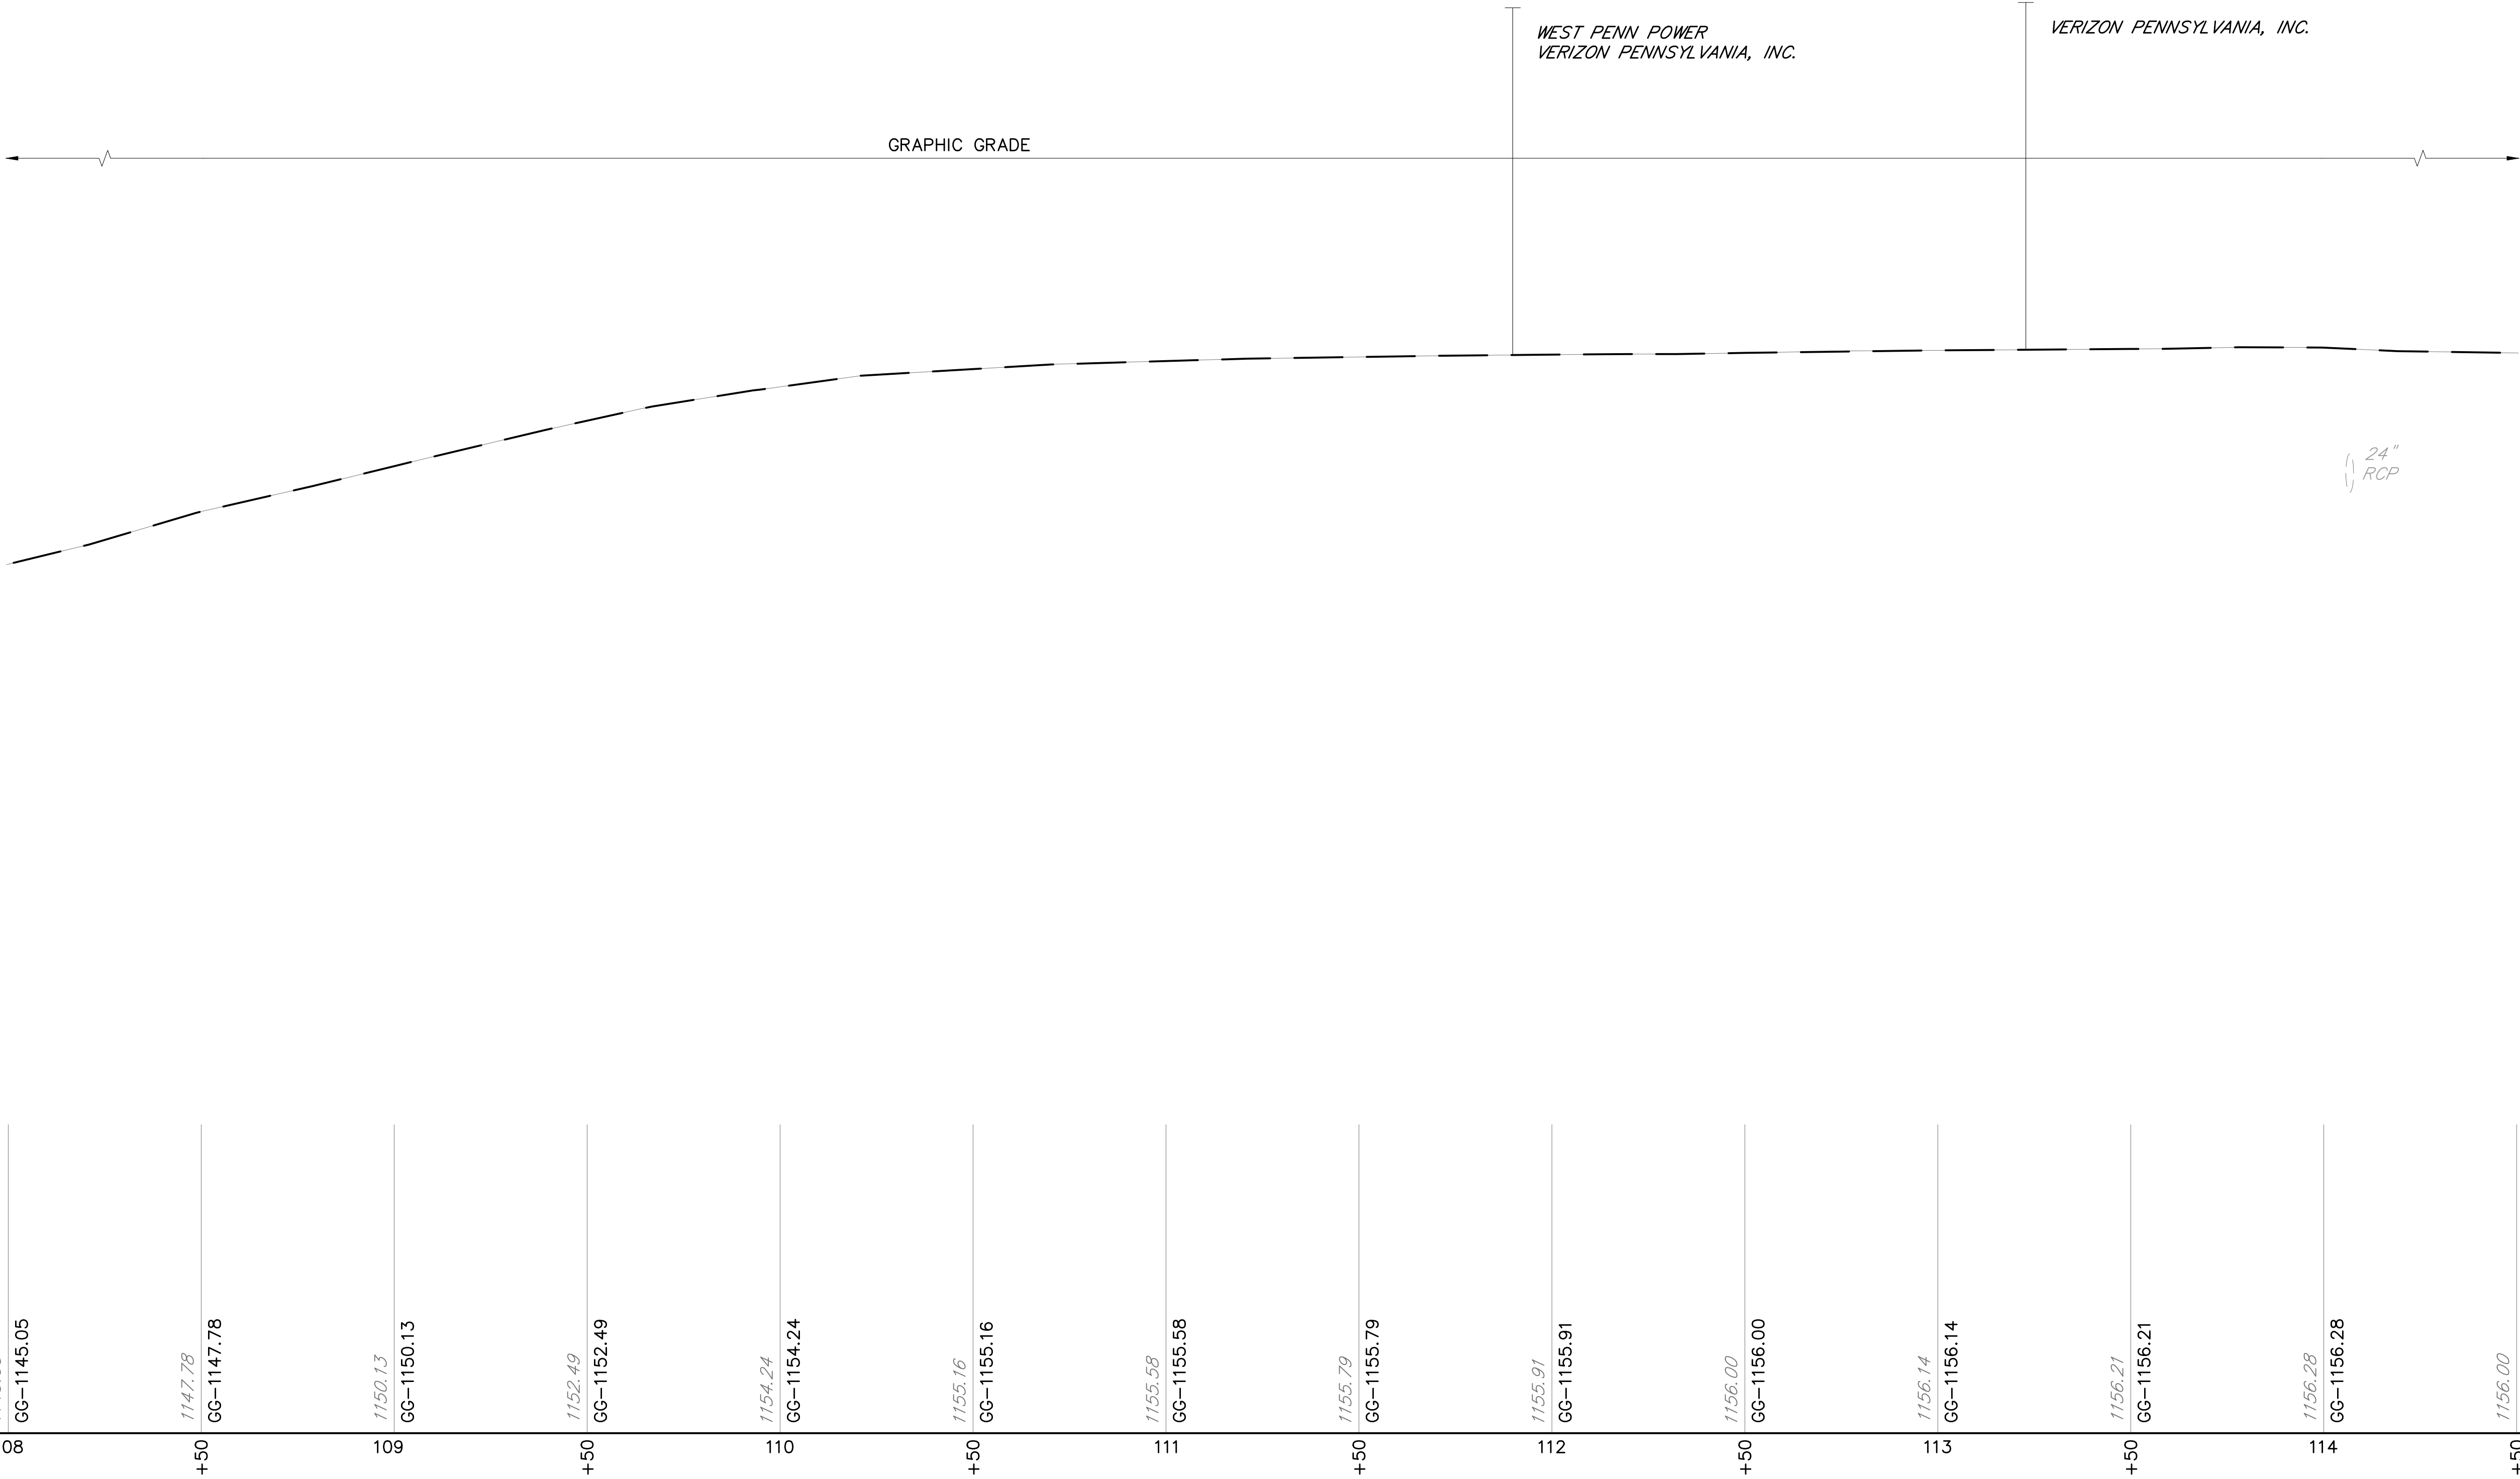



FOR PLAN VIEW, SEE SHEET 206		
SURVEY BOOK NOS 28842, 30223, 30224, 30225, 30337 & 30338		
DESIGNED BY SUCEVIC, PICCOLOMINI & KUCHAR ENGINEERING, INC.		
DESIGN BY: JRC	DRAWN BY: SPK	CHECKED BY: PMS

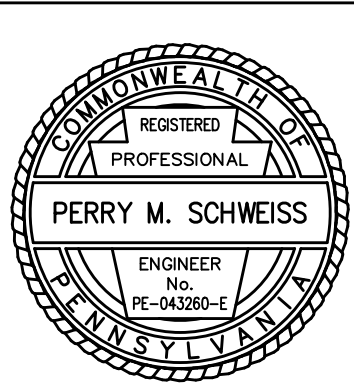

File name: \\Roadway\DIST-12\SR019\20K (McClure Rd)\Project Datum\Construction\SR 119 20K CON Profile\0119-20K Profile (SR 1027 SBL).dwg, May 02, 2025-12:33pm, jclark

DISTRICT	COUNTY	ROUTE	SECTION	SHEET
12-0	FAYETTE	0119	20K	209 OF 216
UPPER TYRONE TOWNSHIP				
REVISION NUMBER	REVISIONS		DATE	BY
				APPROVED

PROFILE: SR 1027 (MT PLEASANT RD)

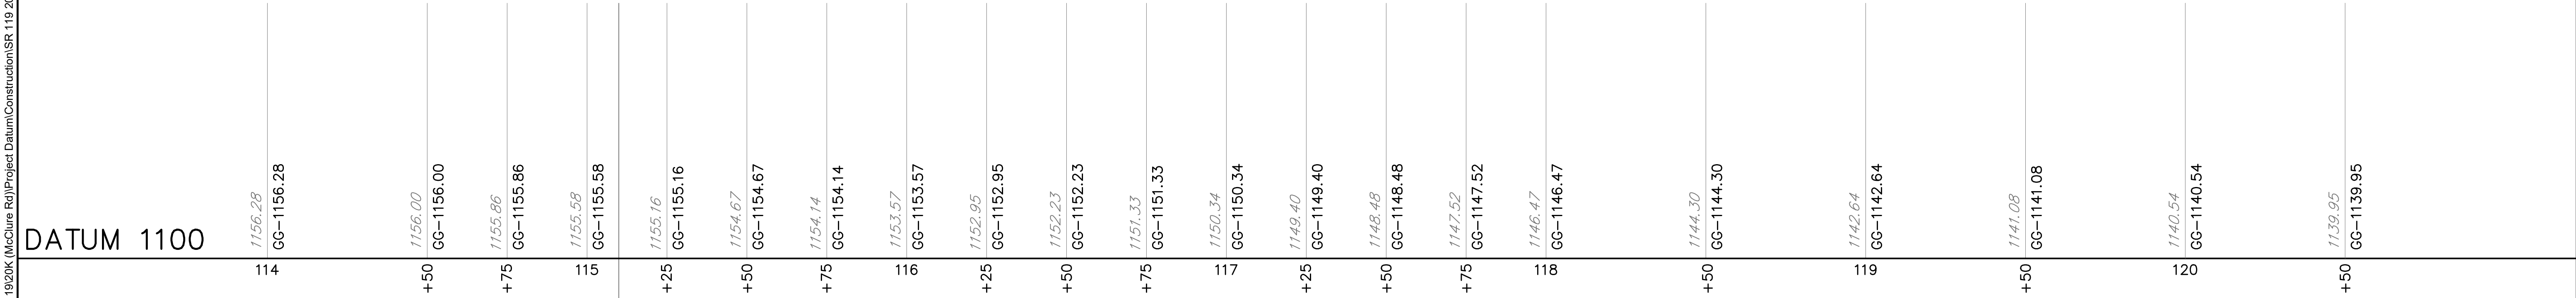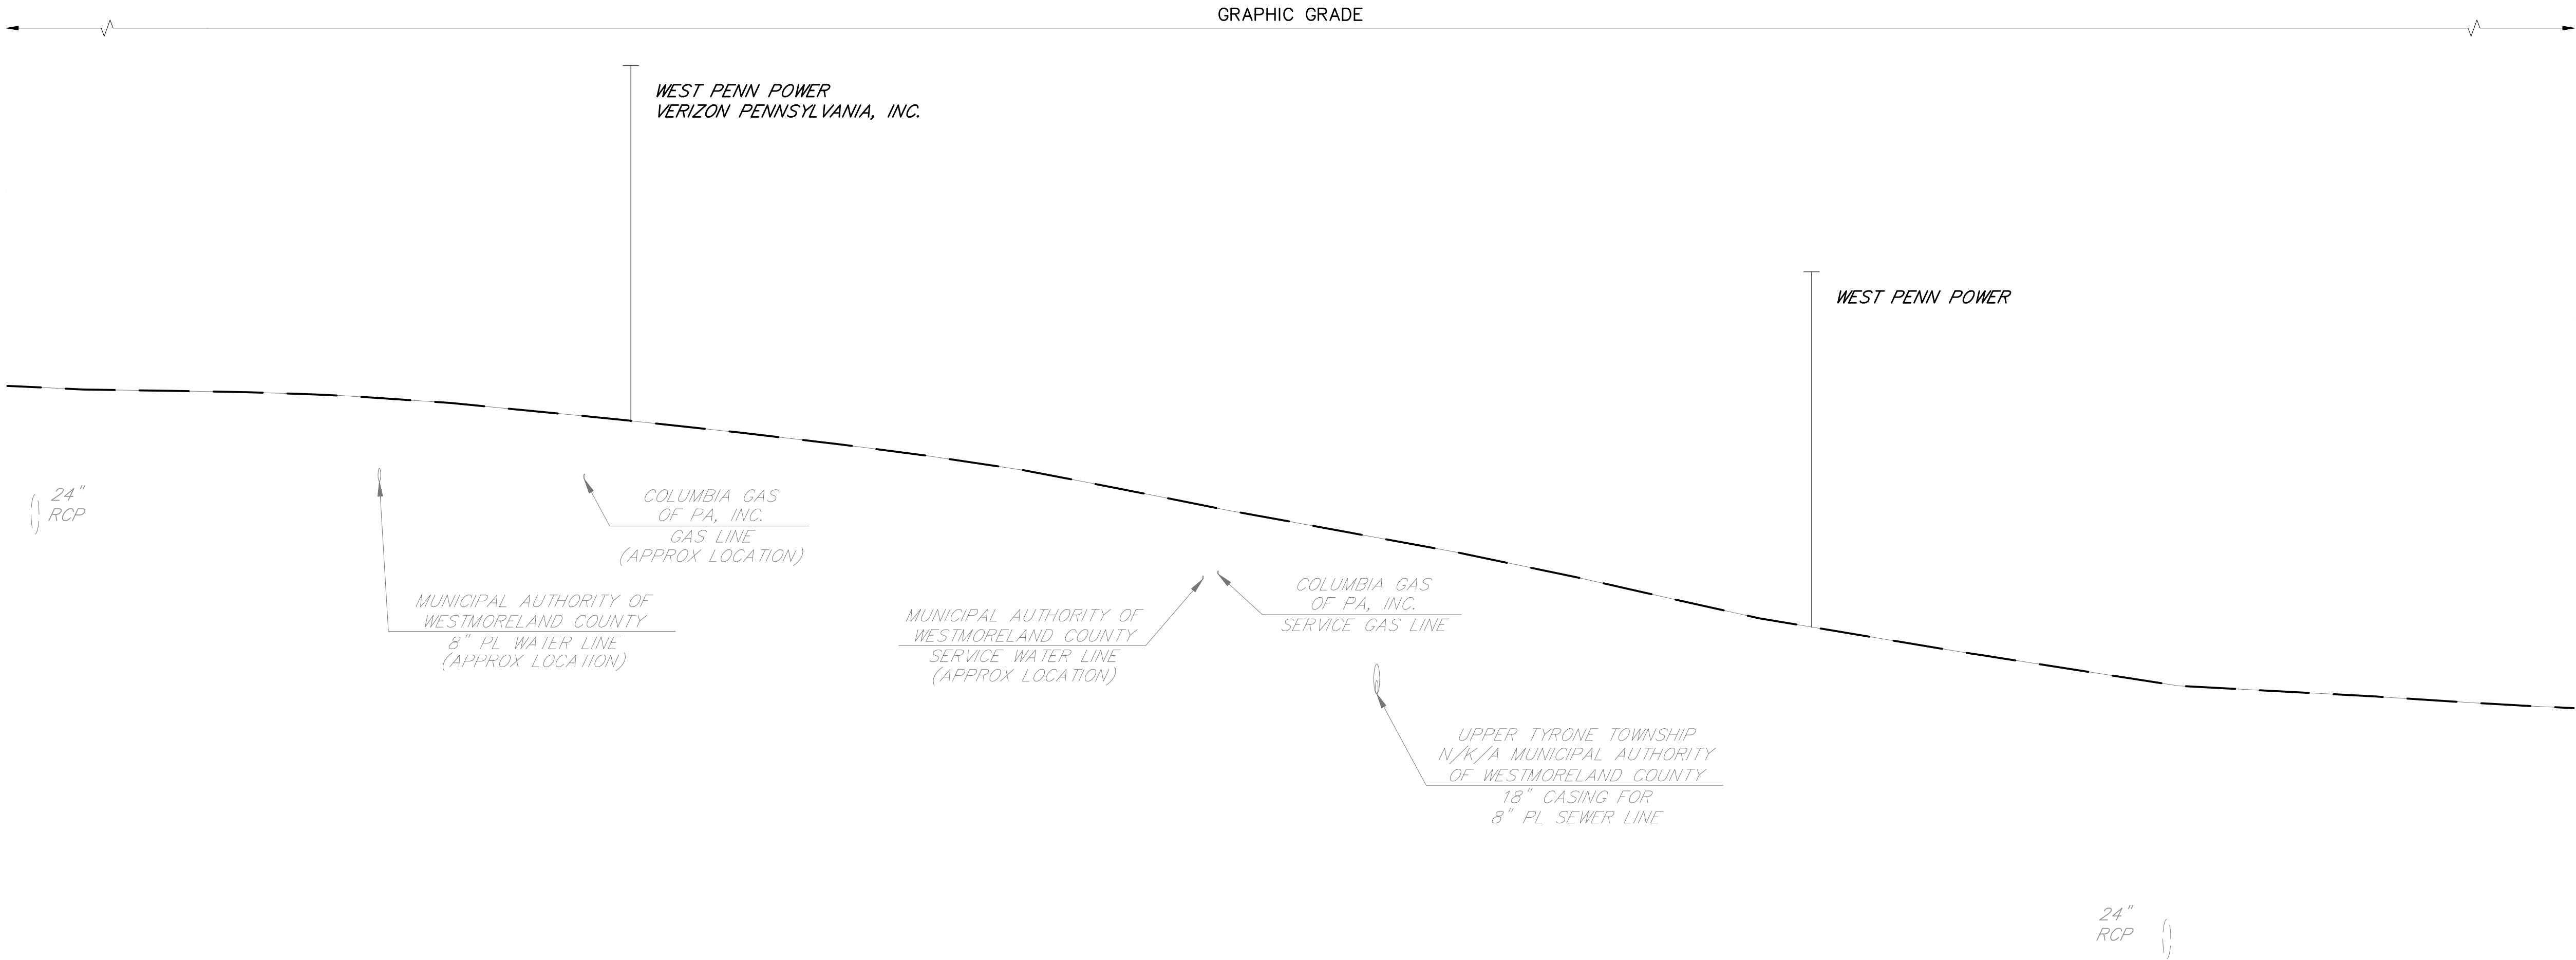


DATUM 1100

POC STA 115+09.94 SR 1027 (MT PLEASANT RD)=
POT STA 0+00.00 SR 1044 (PRITTSTOWN RD)





FOR PLAN VIEW, SEE SHEET 208		
SURVEY BOOK NOS 28842, 30223, 30224, 30225, 30337 & 30338		
DESIGNED BY SUCEVIC, PICCOLOMINI & KUCHAR ENGINEERING, INC.		
DESIGN BY: JRC	DRAWN BY: SPK	CHECKED BY: PMS

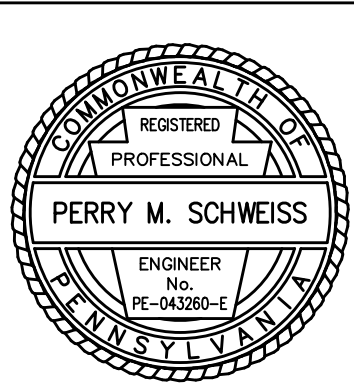


File name: \\Roadway\\DIST-12\\SR019\\20K (McClure Rd)\\Project Datum\\Construction\\SR 119 20K CON Profile\\0119-20K Profile (SR 1044).dwg May 02, 2025-12:33pm, jdark

DISTRICT	COUNTY	ROUTE	SECTION	SHEET
12-0	FAYETTE	0119	20K	210 OF 216
UPPER TYRONE TOWNSHIP				
REVISION NUMBER	REVISIONS		DATE	BY

PROFILE: SR 1044 (PRITTSTOWN RD)

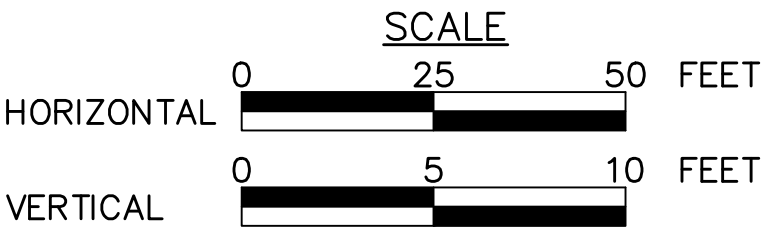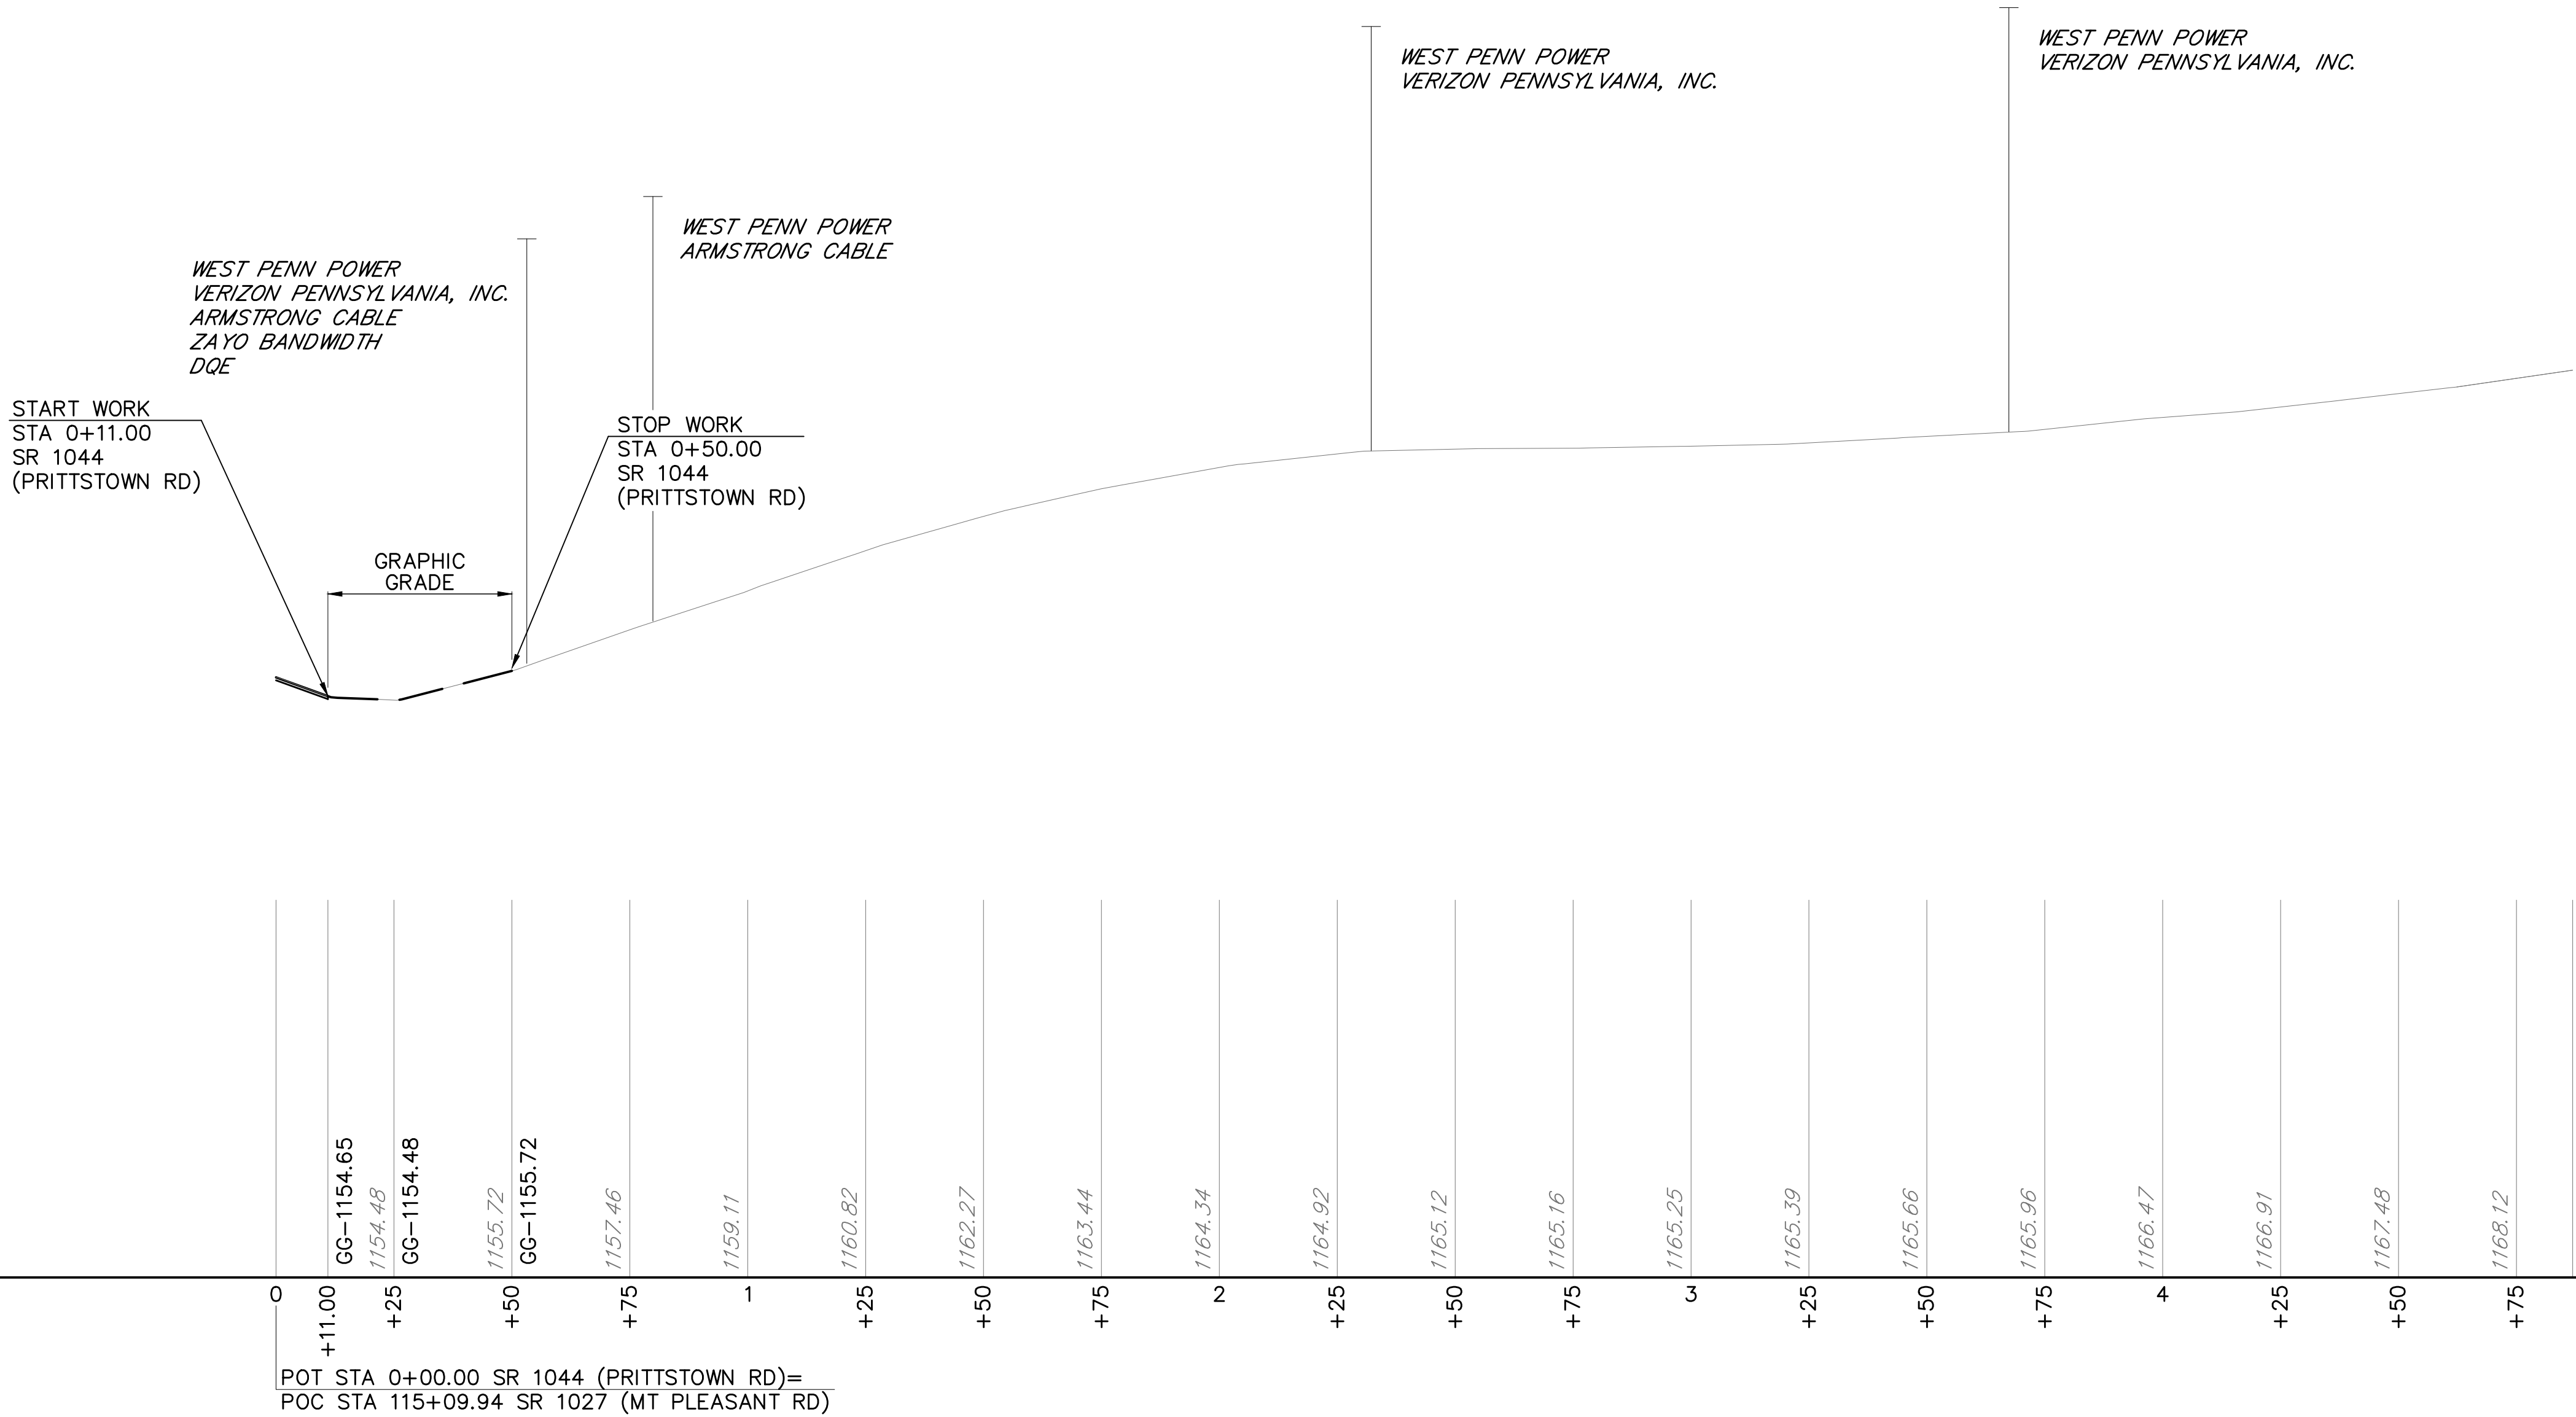


FOR PLAN VIEW, SEE SHEET 208		
SURVEY BOOK NOS 28842, 30223, 30224, 30225, 30337 & 30338		
DESIGNED BY SUCEVIC, PICCOLOMINI & KUCHAR ENGINEERING, INC.		
DESIGN BY: JRC	DRAWN BY: SPK	CHECKED BY: PMS

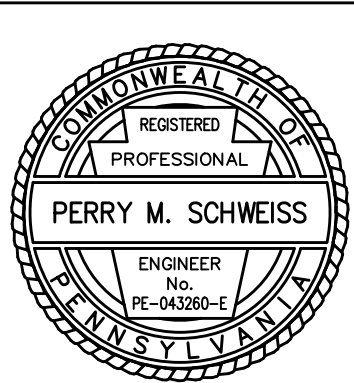

File name: \\Roadway\\DIST-12\\SR011920K (McClure Rd)\\Project Datum\\Construction\\SR 119 20K CON Plan0119-20K CON Plot.dwg, May 02, 2025-12:33pm, jclark


DISTRICT	COUNTY	ROUTE	SECTION	SHEET
12-0	FAYETTE	0119	20K	211 OF 216
UPPER TYRONE TOWNSHIP				
REVISION NUMBER	REVISIONS	DATE	BY	APPROVED

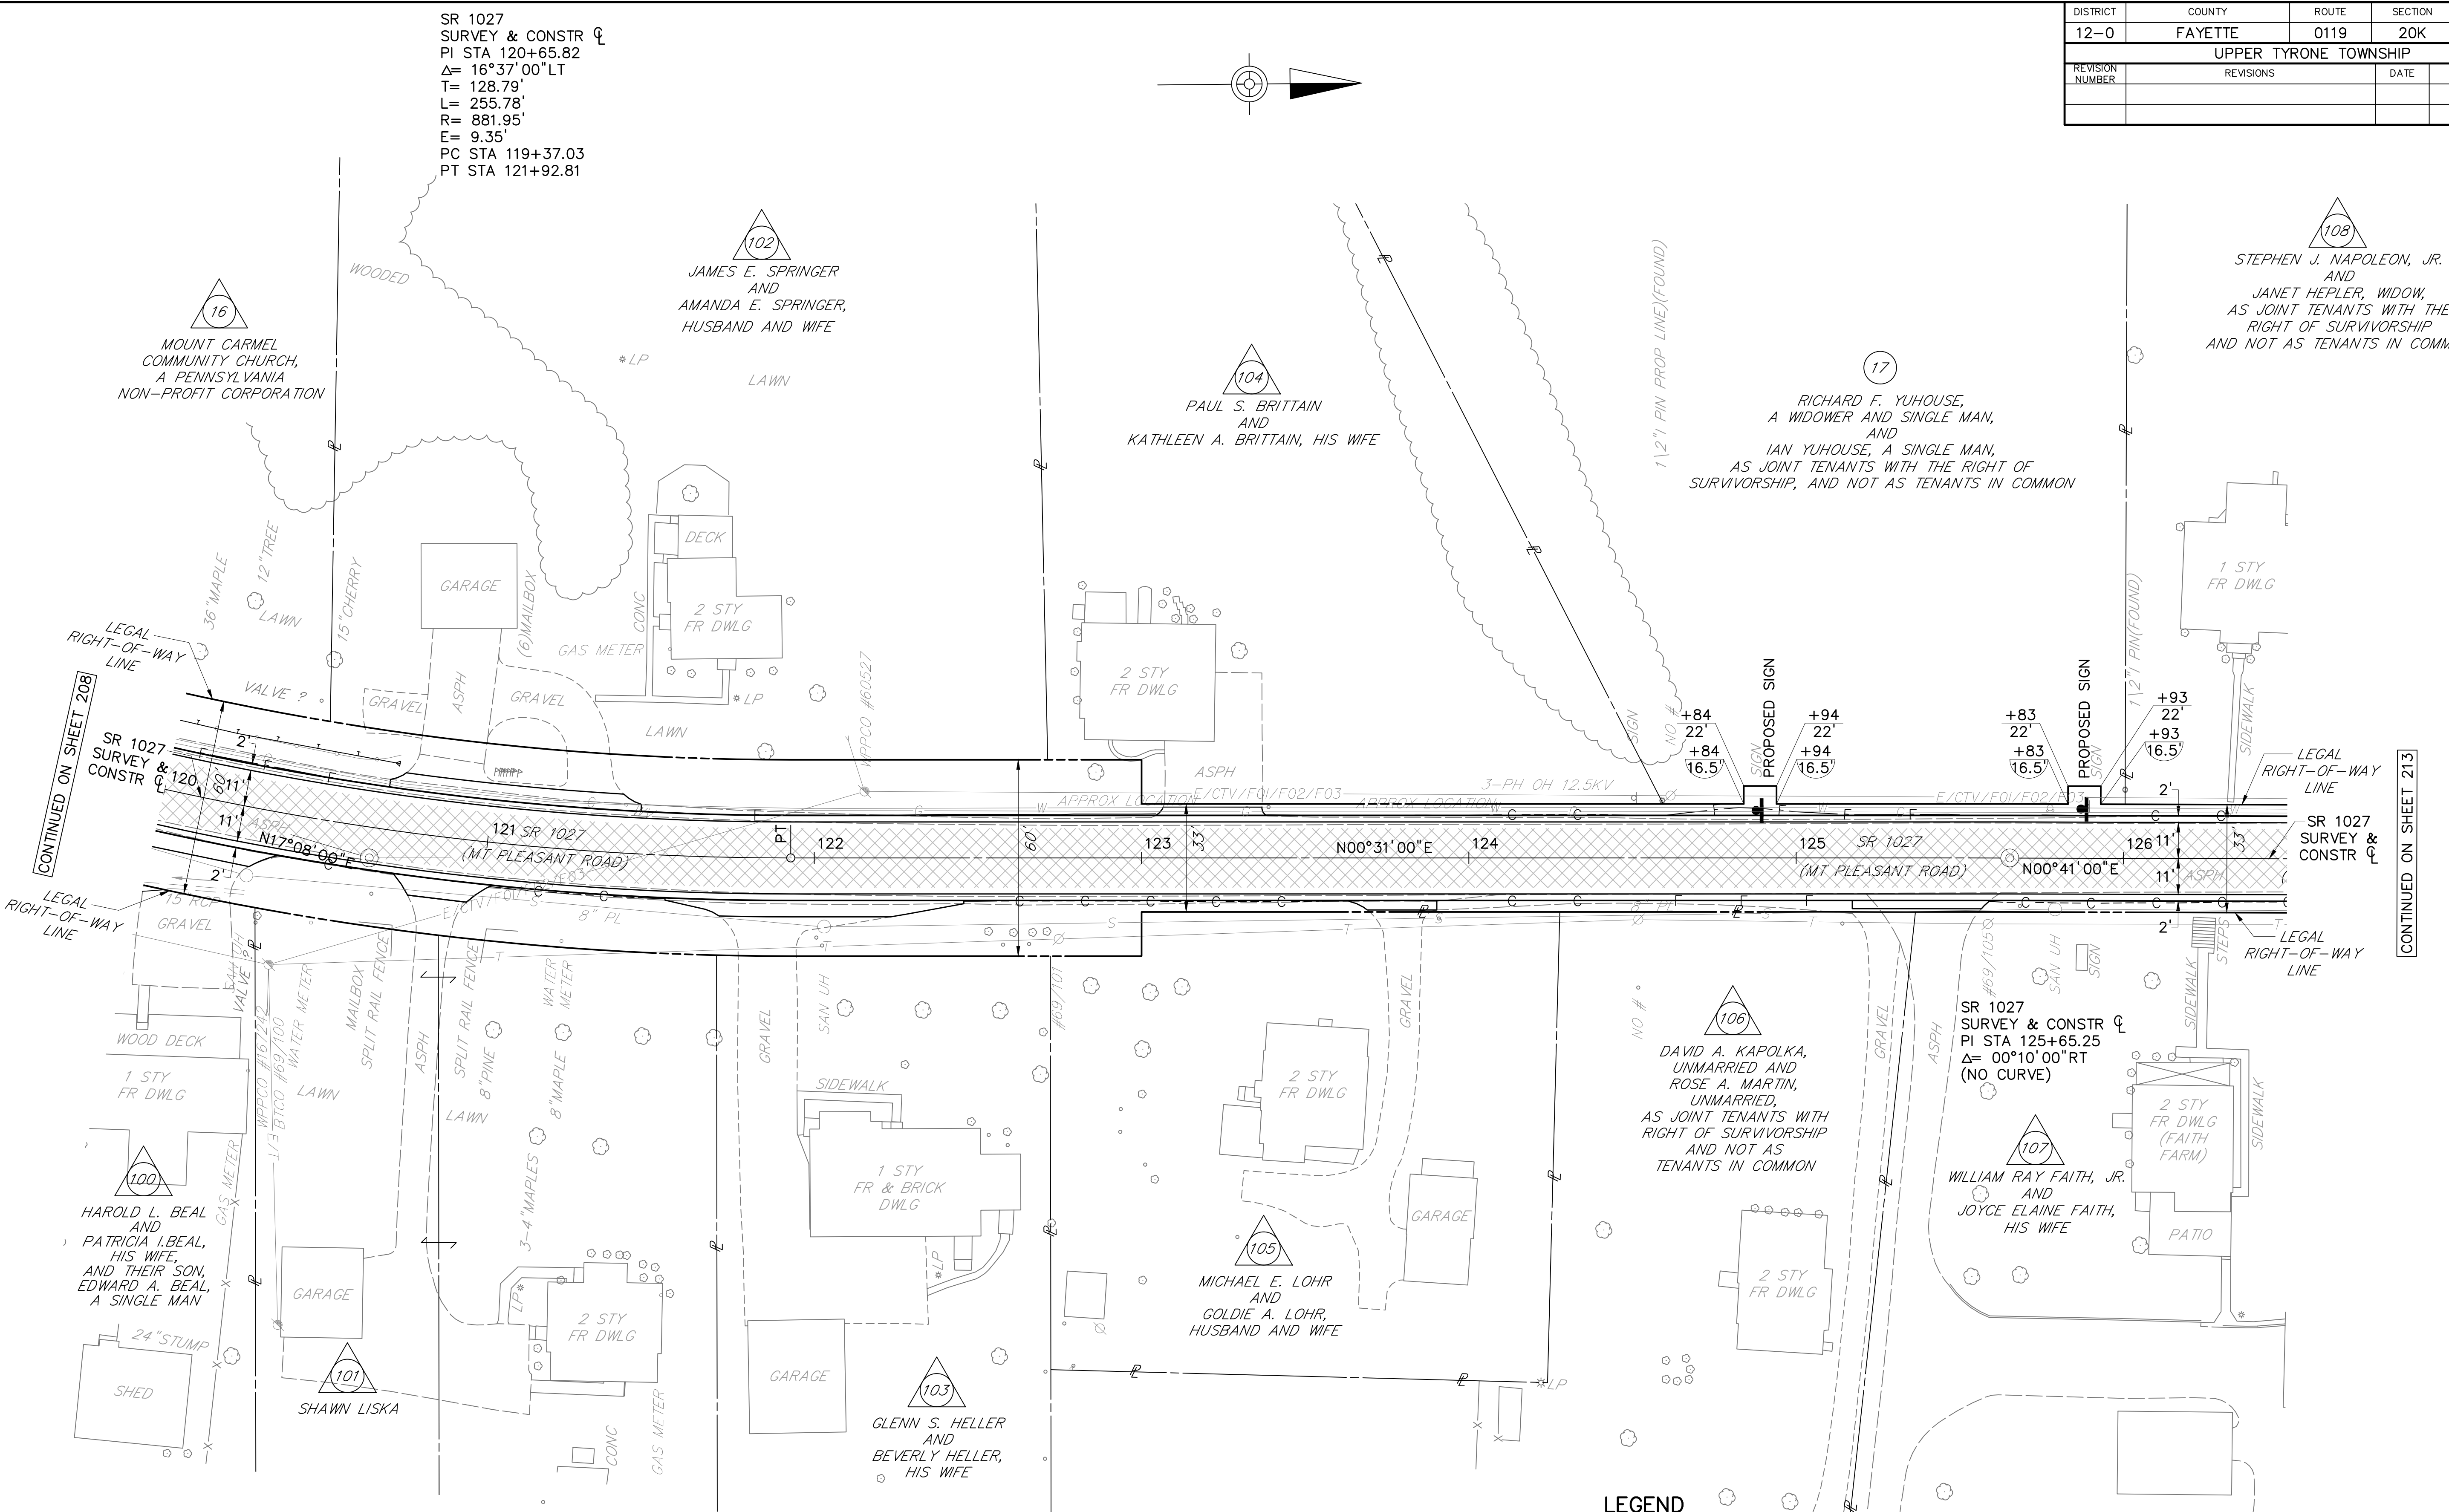

S.U.E. UTILITY LEGEND
QL-B: DESIGNATING
QL-D: RECORDS RESEARCH (BY OTHERS)
(ALL UTILITIES ARE QL-B UNLESS NOTED)

FOR PROFILE SR 1027
(MT PLEASANT ROAD), SEE SHEET 212


SURVEY BOOK NOS 28842, 30223, 30224, 30225, 30337 & 30338
DESIGNED BY SUCEVIC, PICCOLOMINI & KUCHAR ENGINEERING, INC.
DESIGN BY: JRC DRAWN BY: SPK CHECKED BY: PMS

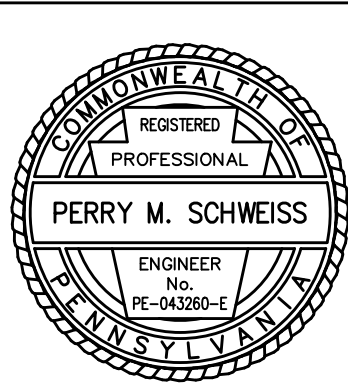

File name: \\Roadway\\DIST-12\\SR011920K (McClure Rd)\\Project Datum\\Construction\\SR 119 20K CON Profile\\0119-20K Profile (SR 1027 SBL).dwg May 02, 2025-12:33pm jclark


DISTRICT	COUNTY	ROUTE	SECTION	SHEET
12-0	FAYETTE	0119	20K	212 OF 216
UPPER TYRONE TOWNSHIP				
REVISION NUMBER	REVISIONS		DATE	BY

PROFILE: SR 1027 (MT PLEASANT RD)

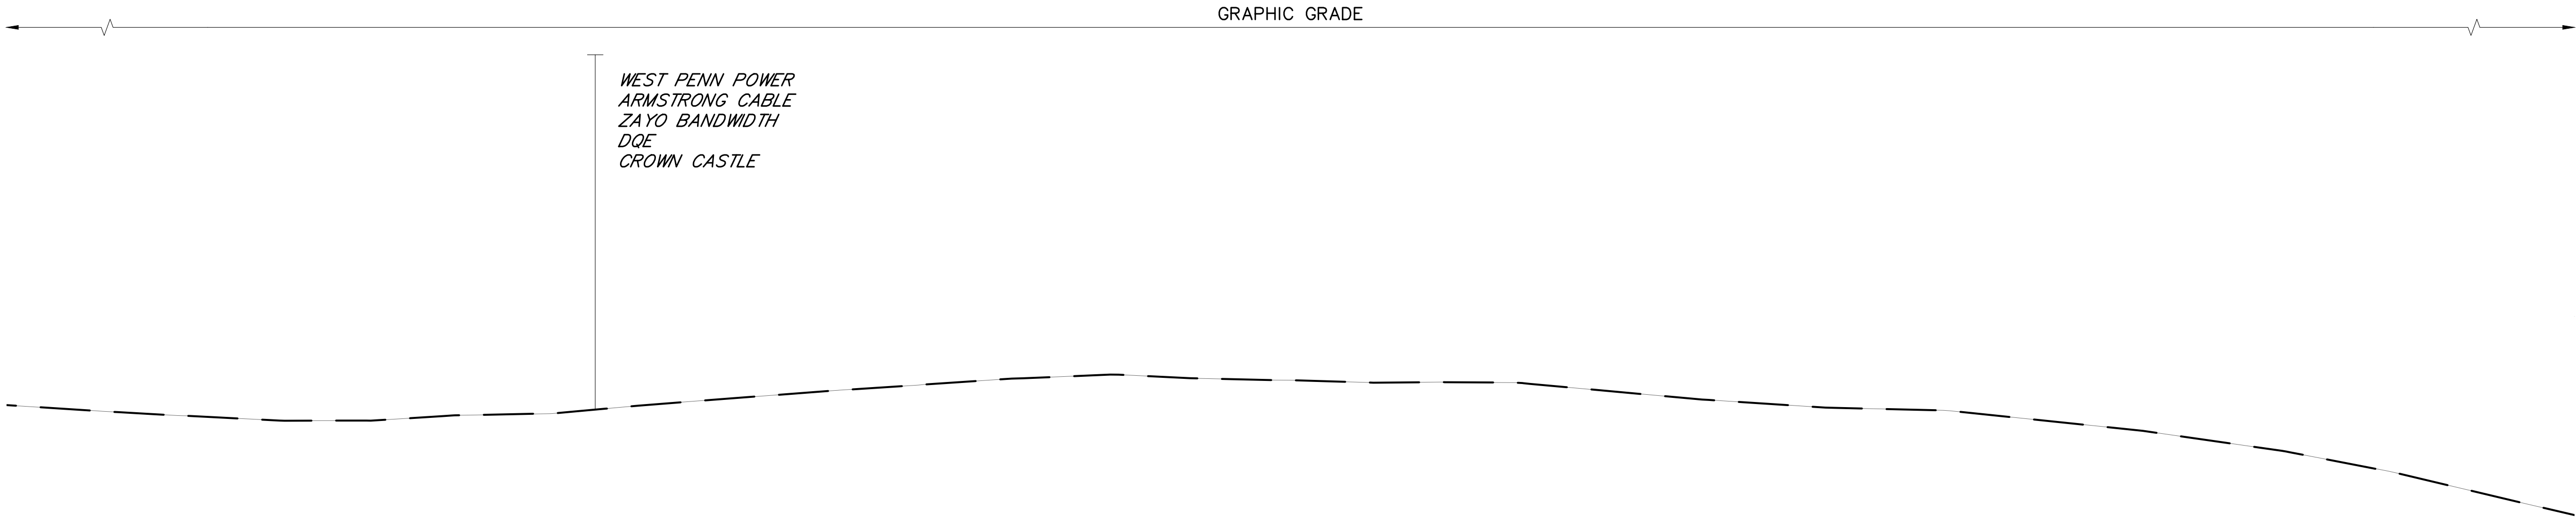


DATUM 1090

1140.54 GG-1140.54	1139.95 GG-1139.95	1139.86 GG-1139.86	1140.34 GG-1140.34	1141.14 GG-1141.14	1141.83 GG-1141.83	1141.91 GG-1141.91	1141.69 GG-1141.69	1141.36 GG-1141.36	1140.56 GG-1140.56	1140.09 GG-1140.09	1138.98 GG-1138.98	1137.32 GG-1137.32	1134.99 GG-1134.99
120	+50	121	+50	122	+50	123	+50	124	+50	125	+50	126	+50

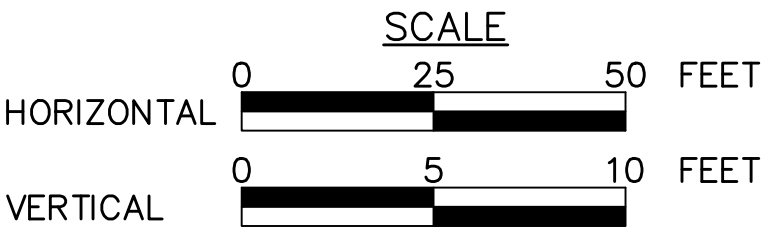


FOR PLAN VIEW, SEE SHEET 211		
SURVEY BOOK NOS 28842, 30223, 30224, 30225, 30337 & 30338		
DESIGNED BY SUCEVIC, PICCOLOMINI & KUCHAR ENGINEERING, INC.		
DESIGN BY: JRC	DRAWN BY: SPK	CHECKED BY: PMS

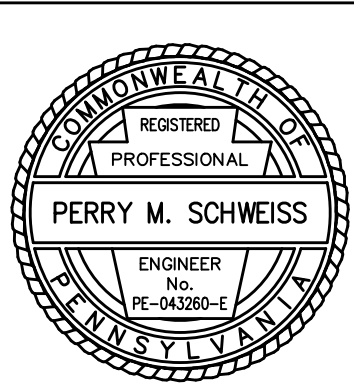

File name: \\Roadway\\DIST-12\\SR0119\\20K (McClure Rd)\\Project Datum\\Construction\\SR 119 20K CON Plan0119-20K CON Plot.dwg, May 02, 2025-12:33pm, jclark


DISTRICT	COUNTY	ROUTE	SECTION	SHEET
12-0	FAYETTE	0119	20K	213 OF 216
UPPER TYRONE TOWNSHIP				
REVISION NUMBER	REVISIONS	DATE	BY	APPROVED

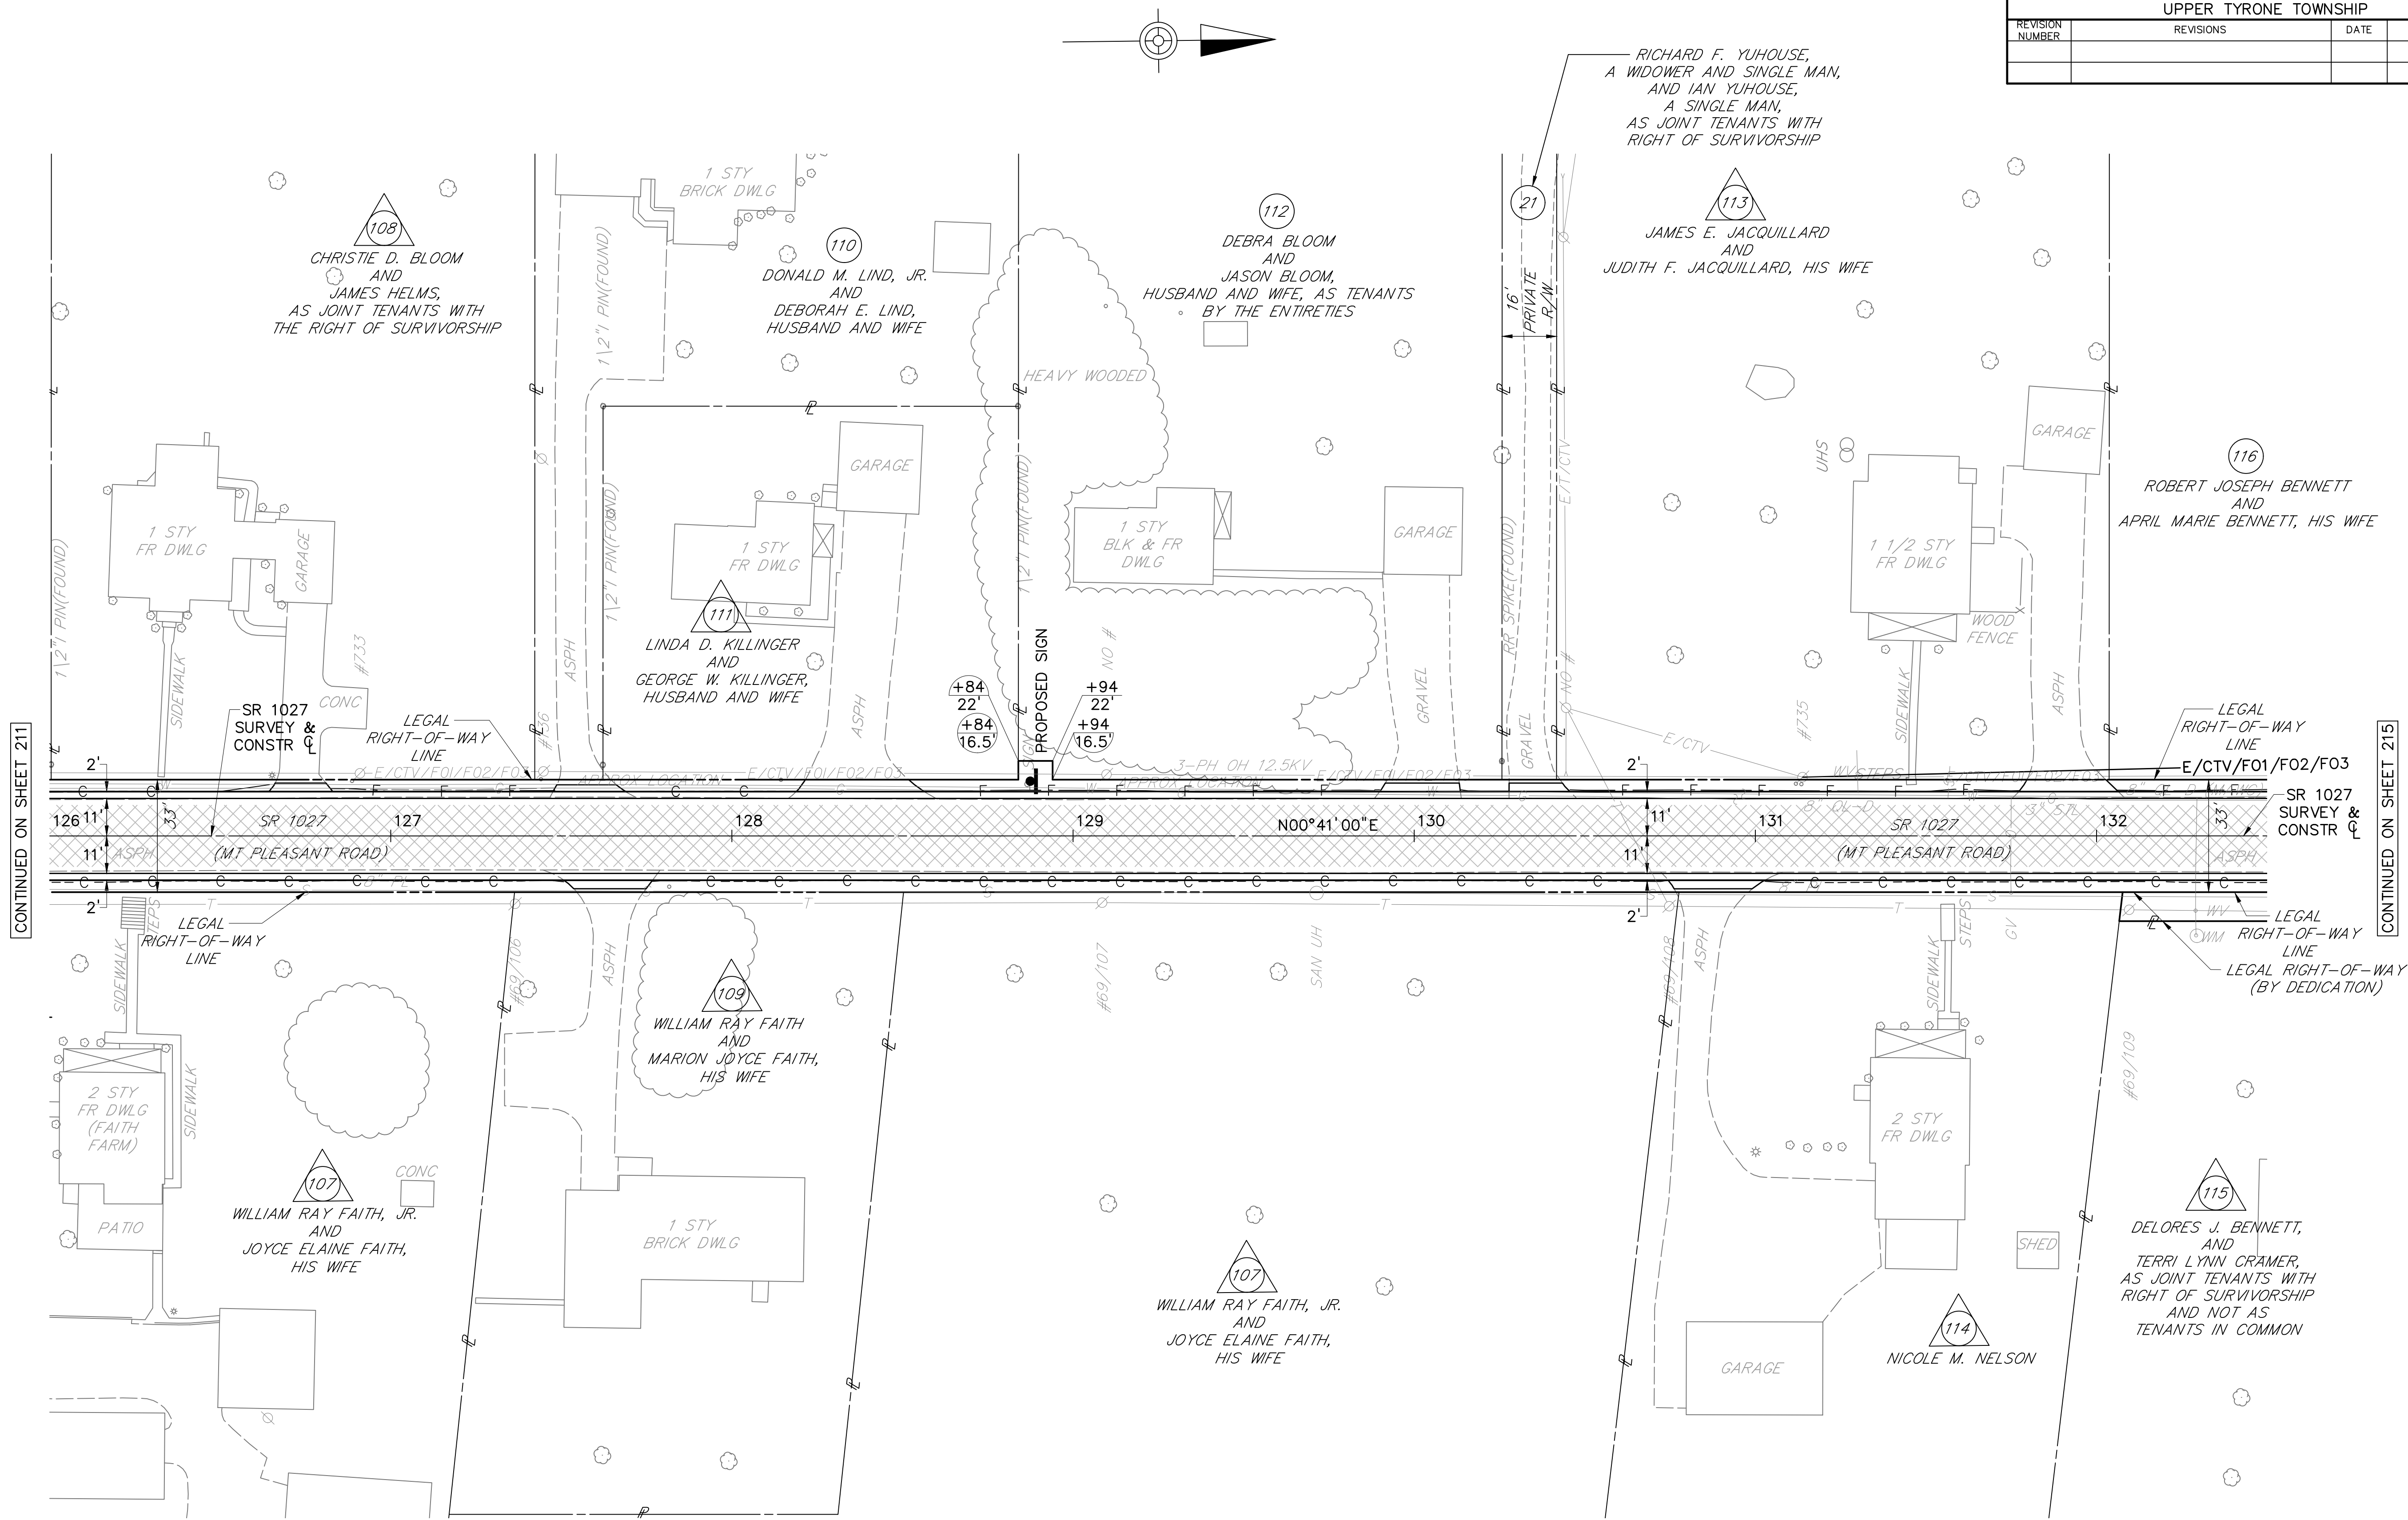

S.U.E. UTILITY LEGEND

QL-B: DESIGNATING
QL-D: RECORDS RESEARCH (BY OTHERS)
(ALL UTILITIES ARE QL-B UNLESS NOTED)


FOR PROFILE SR 1027
(MT PLEASANT ROAD), SEE SHEET 214.

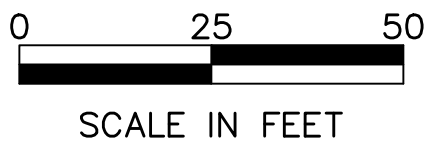

LEGEND

○ PARCEL IDENTIFICATION NUMBER
○△ PARCEL IDENTIFICATION NUMBER-NO TAKE
---C--- CUT SLOPE
---F--- FILL SLOPE
▨ MILL & OVERLAY


SURVEY BOOK NOS 28842, 30223, 30224, 30225, 30337 & 30338		
DESIGNED BY SUCEVIC, PICCOLOMINI & KUCHAR ENGINEERING, INC.		
DESIGN BY: JRC	DRAWN BY: SPK	CHECKED BY: PMS

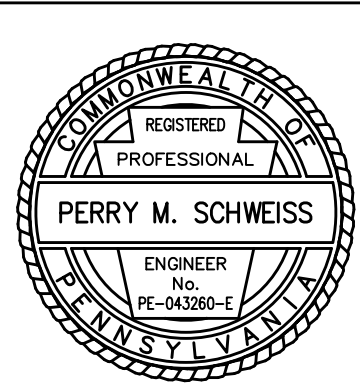

File name: \\Roadway\\DIST-12\\SR011920K (McClure Rd)\\Project Datum\\Construction\\SR 119 20K CON Profile\\0119-20K Profile (SR 1027 SBL).dwg May 02, 2025-12:33pm jclark

DISTRICT	COUNTY	ROUTE	SECTION	SHEET
12-0	FAYETTE	0119	20K	214 OF 216
UPPER TYRONE TOWNSHIP				
REVISION NUMBER	REVISIONS		DATE	BY


PROFILE: SR 1027 (MT PLEASANT RD)

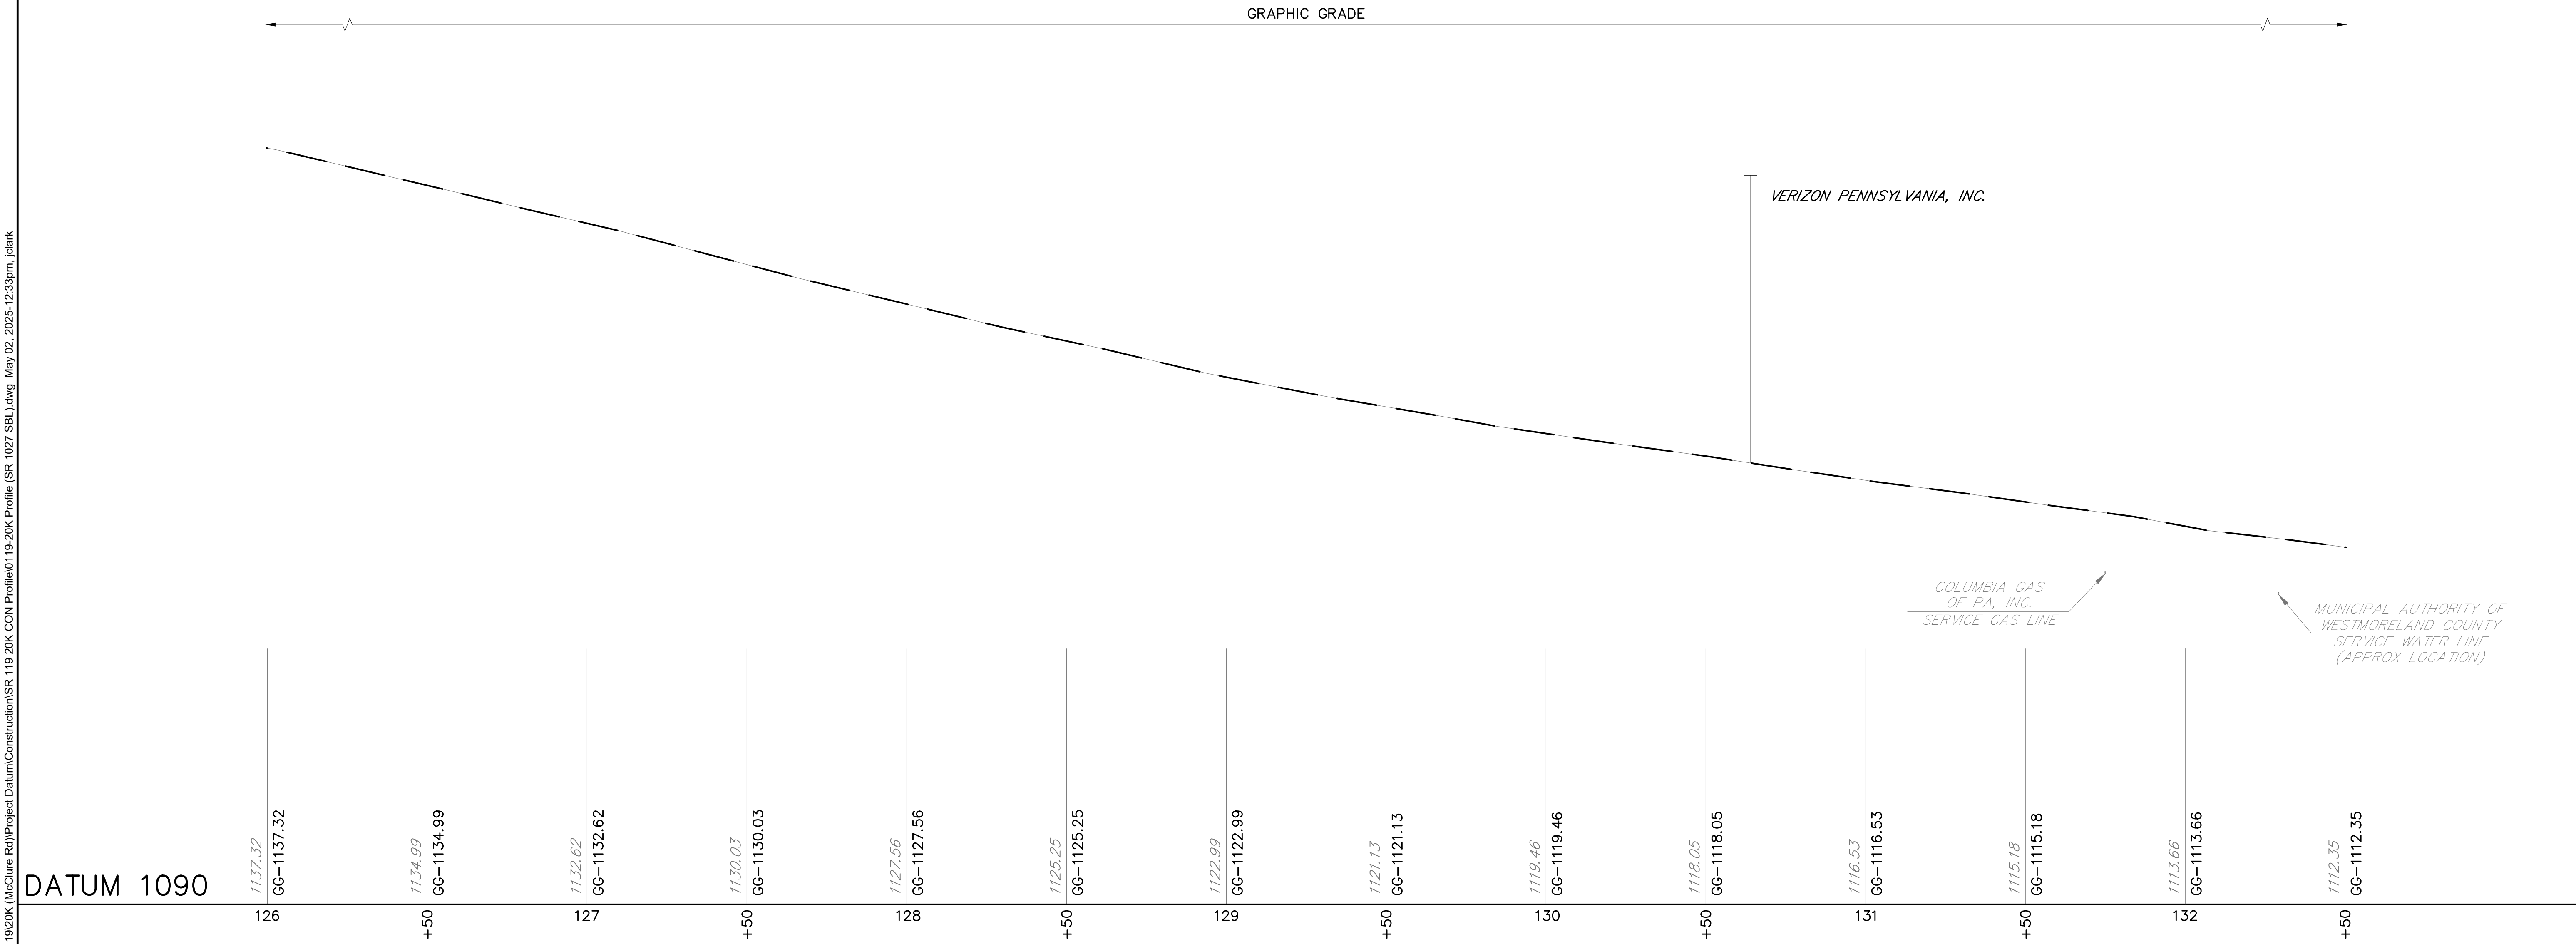

DATUM 1090




FOR PLAN VIEW, SEE SHEET 213		
SURVEY BOOK NOS 28842, 30223, 30224, 30225, 30337 & 30338		
DESIGNED BY SUCEVIC, PICCOLOMINI & KUCHAR ENGINEERING, INC.		
DESIGN BY: JRC	DRAWN BY: SPK	CHECKED BY: PMS

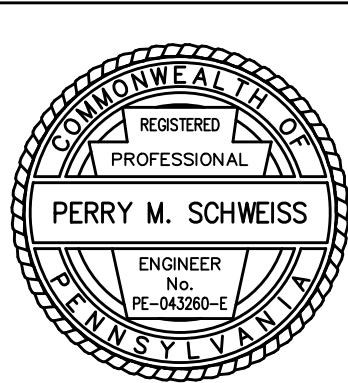

DISTRICT	COUNTY	ROUTE	SECTION	SHEET	
12—0	FAYETTE	0119	20K	216 OF 216	
UPPER TYRONE TOWNSHIP					
REVISION NUMBER	REVISIONS		DATE	BY	APPROVED

PROFILE: SR 1027 (MT PLEASANT RD)

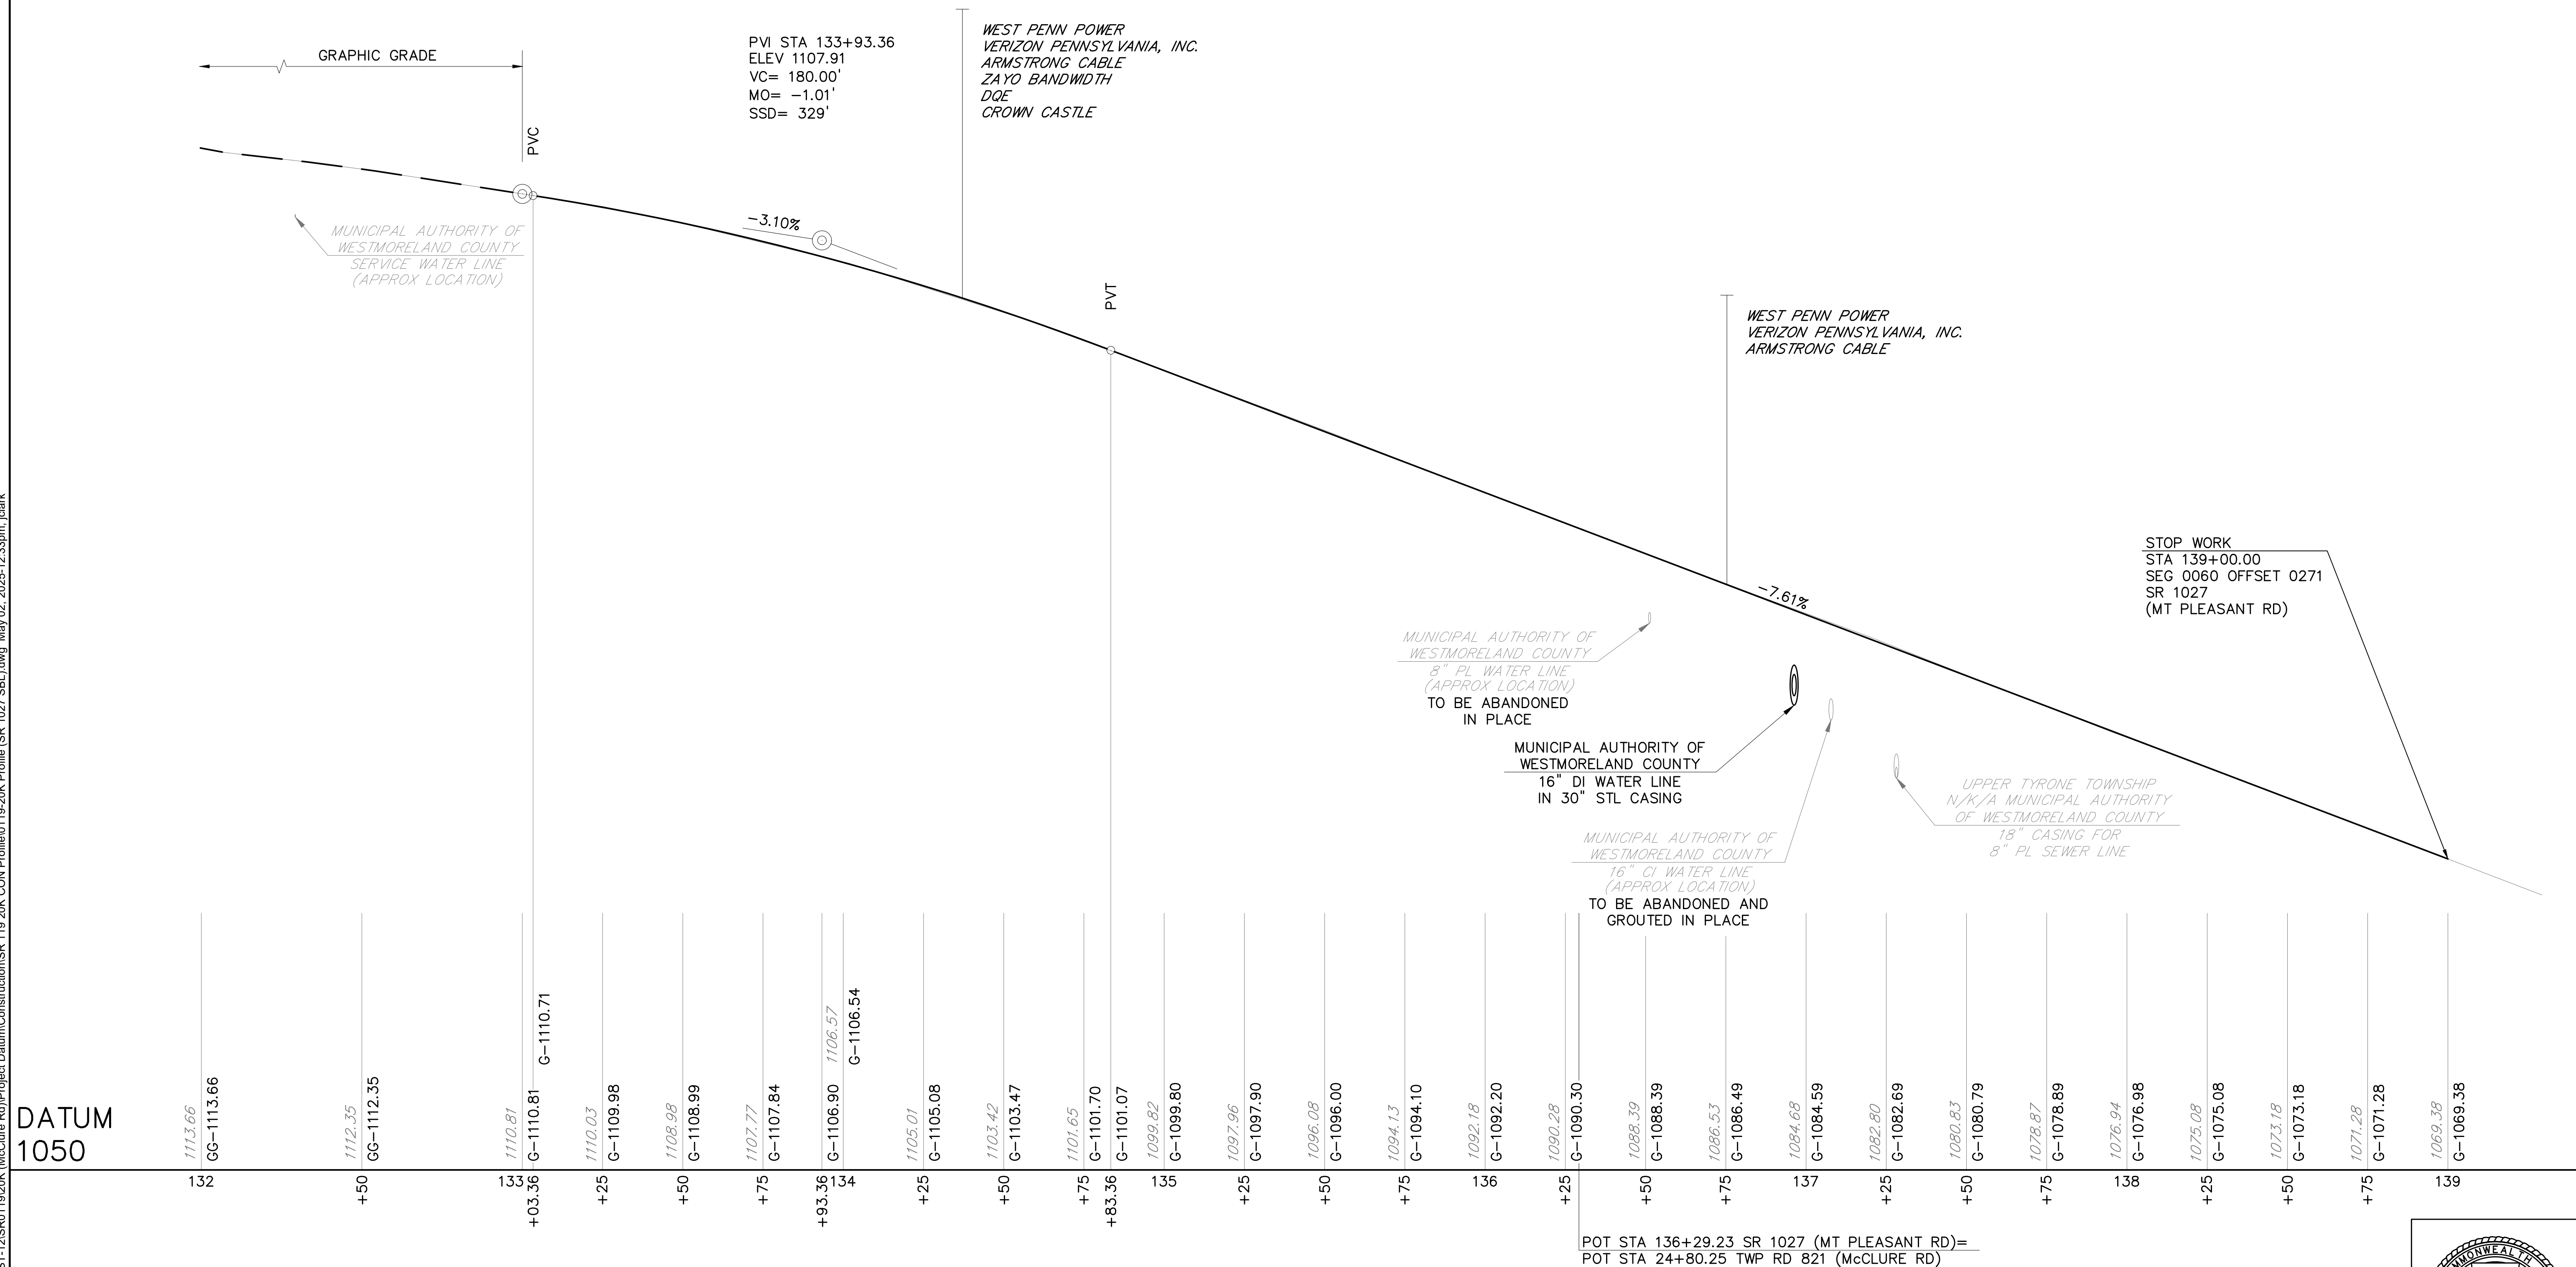

DATUM
1050

SCALE

HORIZONTAL 0 25 50 FEET

VERTICAL 0 5 10 FEET

FOR PLAN VIEW, SEE SHEET 215

SURVEY BOOK NOS 28842, 30223, 30224, 30225, 30337 & 30338

DESIGNED BY SUCEVIC, PICCOLOMINI & KUCHAR ENGINEERING, INC.

DESIGN BY: JRC	DRAWN BY: SPK	CHECKED BY: PMS
----------------	---------------	-----------------

