



File name: \\Roadway\\DIST-12\\SR011920K (McClure Rd)\\Project Data\\Construction\\SR 119 20K CON Plan0119-20K CON Plan.dwg, May 02, 2025-12:30pm, jclark

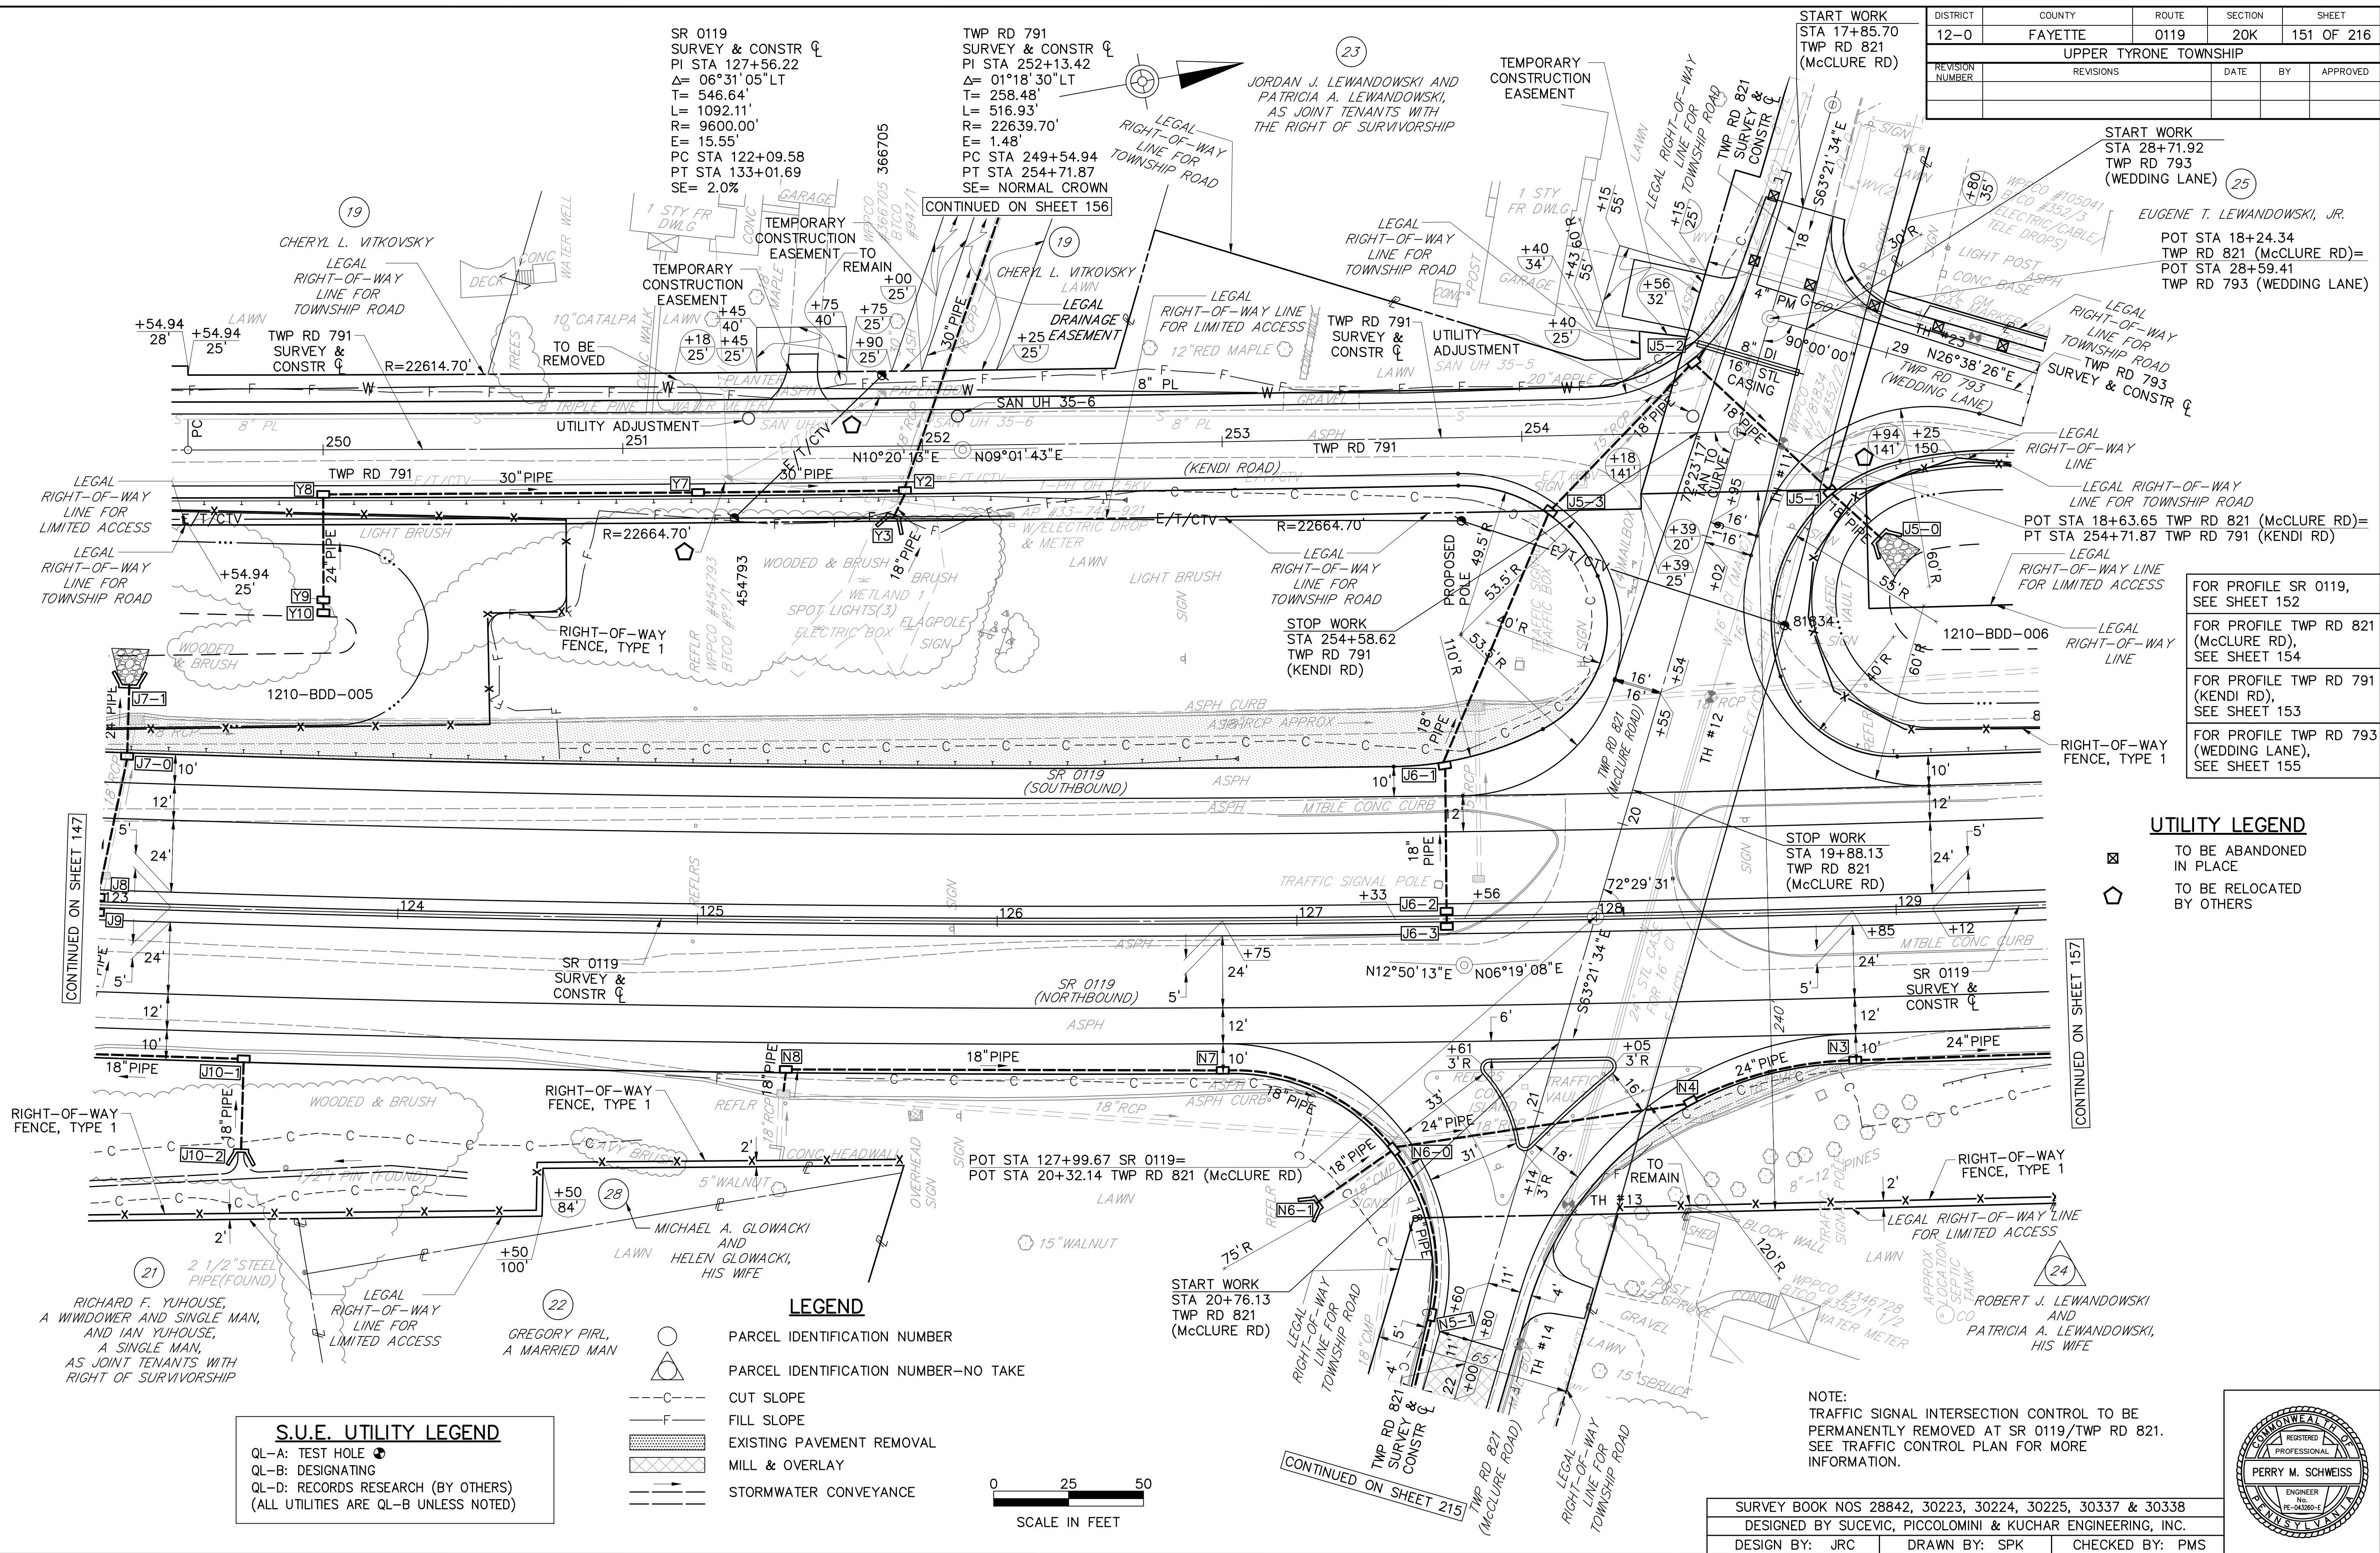

File name: \\Roadway\\DIST-12\\SR0119\\20K (McClure Rd)\\Project Datum\\Construction\\SR 119 20K CON Profile\\0119-20K Profile (SR 0119).dwg May 02, 2025-12:30pm, jdark

DISTRICT	COUNTY	ROUTE	SECTION	SHEET
12-0	FAYETTE	0119	20K	152 OF 216
UPPER TYRONE TOWNSHIP				
REVISION NUMBER	REVISIONS	DATE	BY	APPROVED


PROFILE: SR 0119

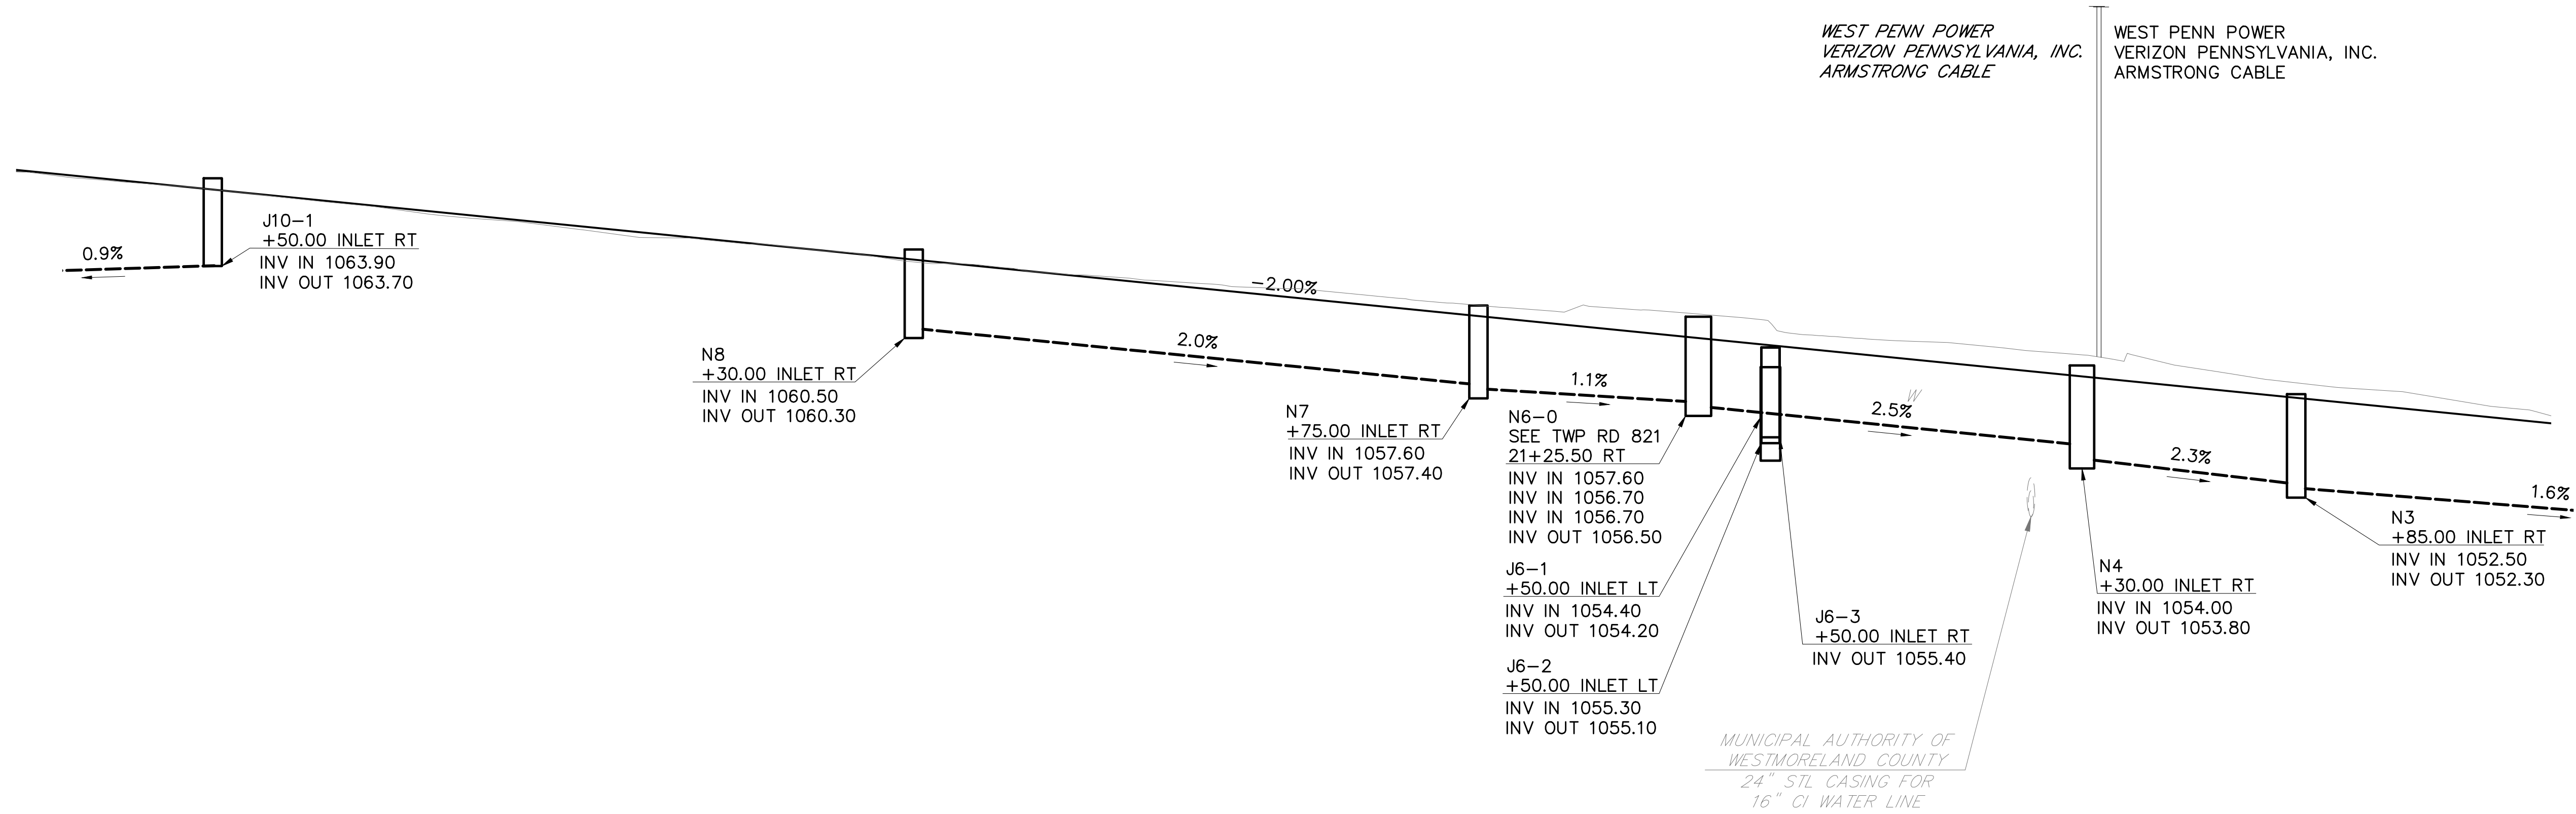


DATUM 1010

1068.57	G-1068.63	123
1067.63	G-1067.63	+50
1066.52	G-1066.63	124
1065.43	G-1065.63	+50
1064.63	G-1064.63	125
1063.69	G-1063.63	+50
1062.85	G-1062.63	126
1062.13	G-1061.63	+50
1061.55	G-1060.63	127
1060.77	G-1059.63	+50
1059.68	G-1058.63	128
1058.79	G-1057.63	+50
1057.40	G-1056.63	129
1056.03	G-1055.63	+50

POT STA 127+99.67 SR 0119=
POT STA 20+32.14 TWP RD 821 (McCLURE RD)

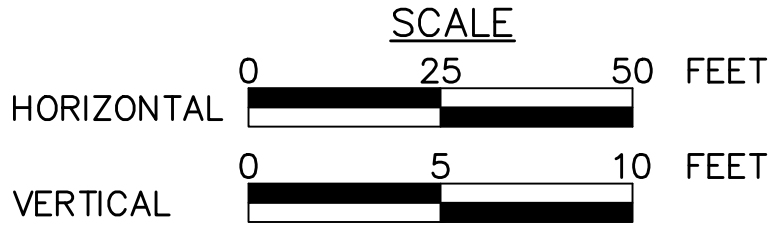



FOR PLAN VIEW, SEE SHEET 151		
SURVEY BOOK NOS 28842, 30223, 30224, 30225, 30337 & 30338		
DESIGNED BY SUCEVIC, PICCOLOMINI & KUCHAR ENGINEERING, INC.		
DESIGN BY: JRC	DRAWN BY: SPK	CHECKED BY: PMS

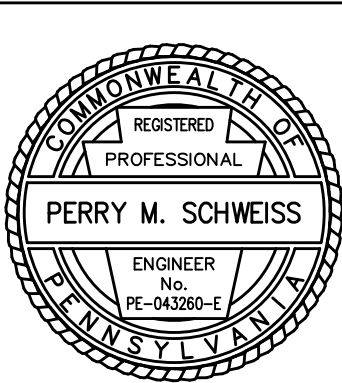


File name: \\Roadway\\DIST-12\\SR011920K (McClure Rd)\\Project Datum\\Construction\\SR 119 20K CON Profile\\0119-20K Profile (TWP RD 791).dwg, May 02, 2025-12:30pm, jclark

DISTRICT	COUNTY	ROUTE	SECTION	SHEET
12-0	FAYETTE	0119	20K	153 OF 216
UPPER TYRONE TOWNSHIP				
REVISION NUMBER	REVISIONS	DATE	BY	APPROVED

PROFILE: TWP RD 791 (KENDI RD)

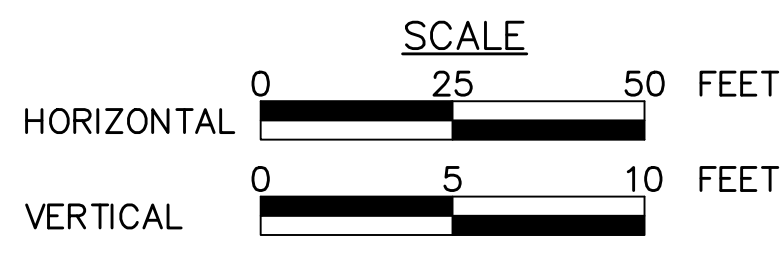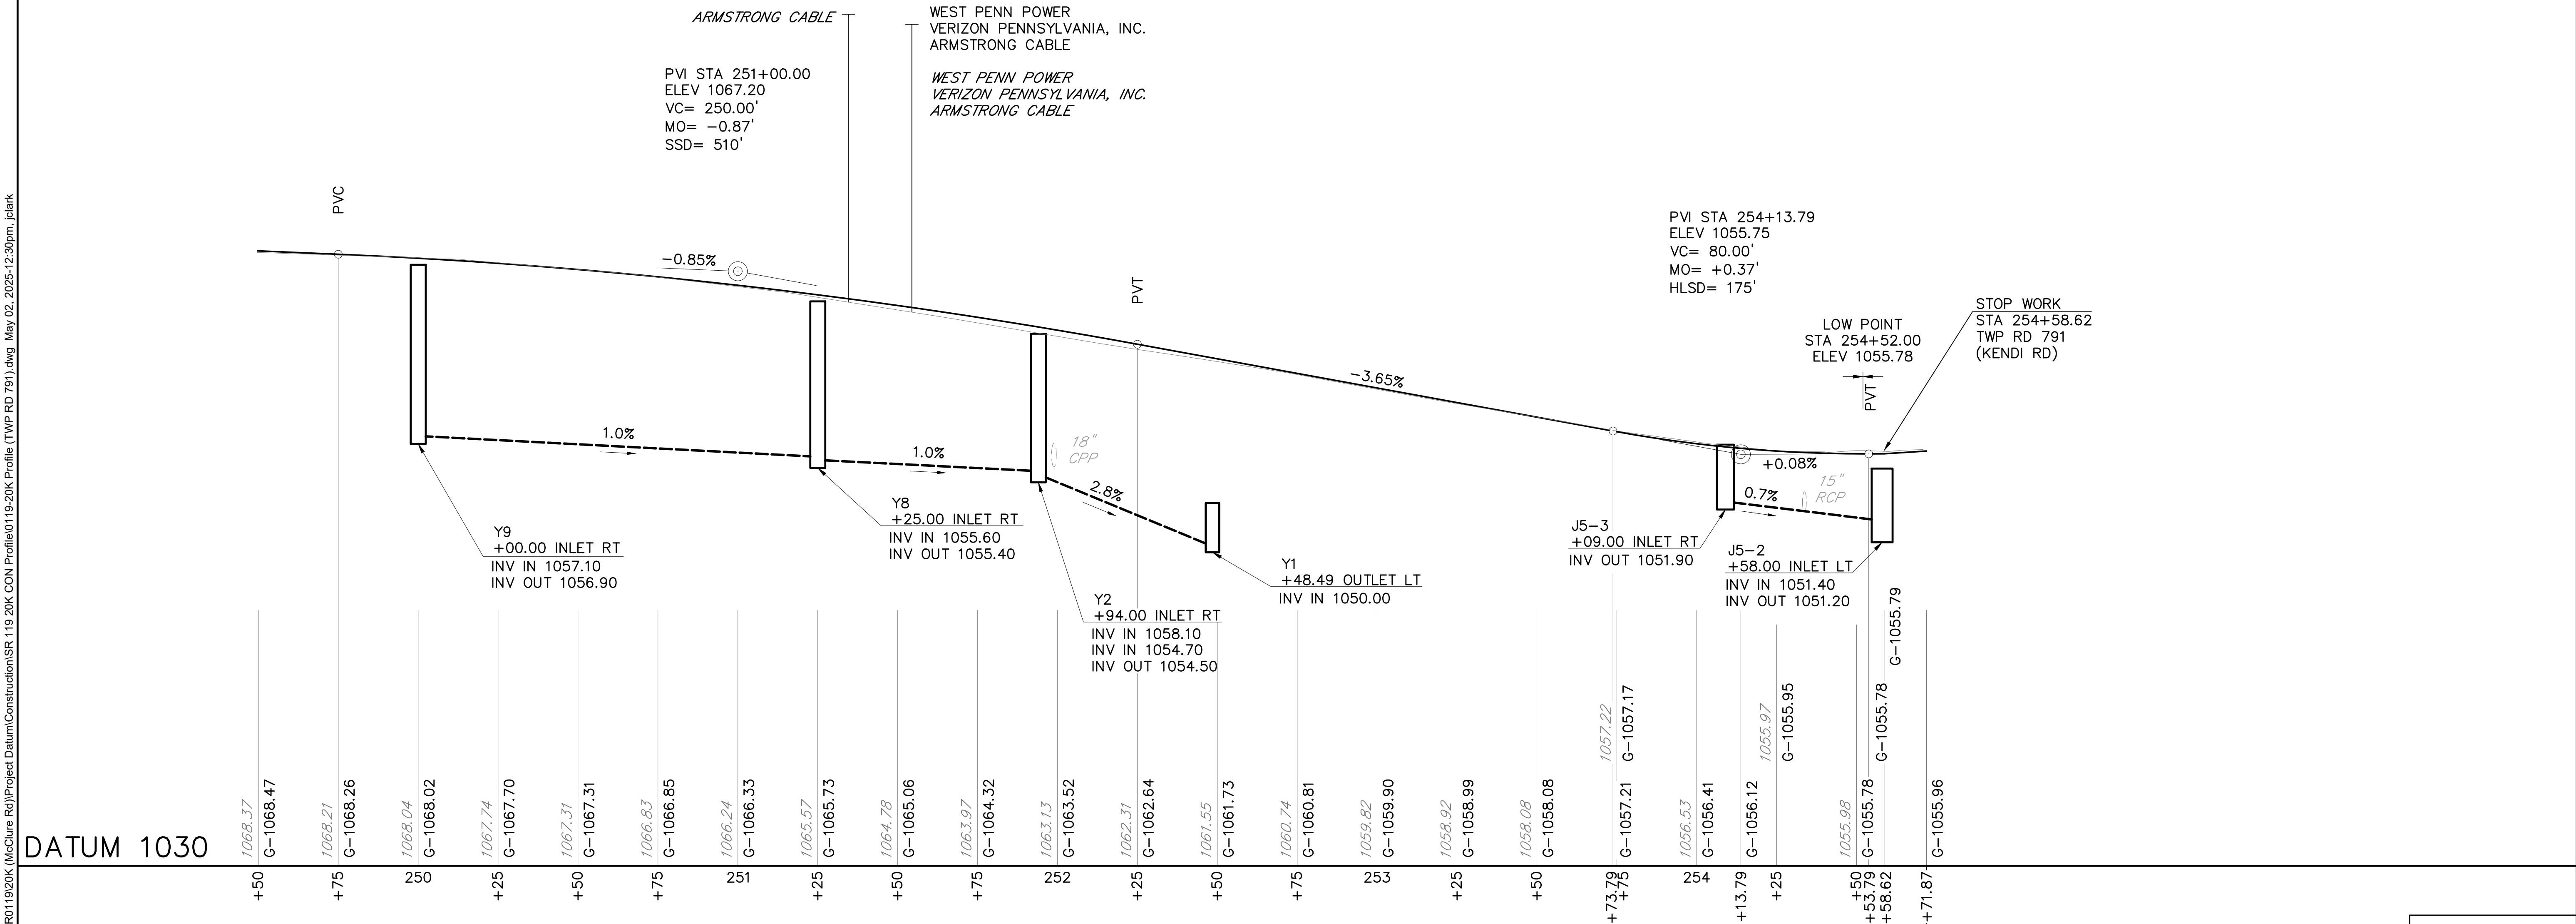


FOR PLAN VIEW, SEE SHEET 151		
SURVEY BOOK NOS 28842, 30223, 30224, 30225, 30337 & 30338		
DESIGNED BY SUCEVIC, PICCOLOMINI & KUCHAR ENGINEERING, INC.		
DESIGN BY: JRC	DRAWN BY: SPK	CHECKED BY: PMS

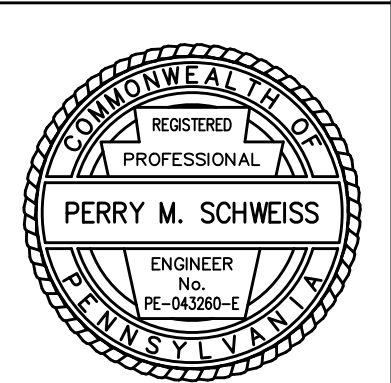

File name: \\Roadway\\DIST-12\\SR011920K (McClure Rd)\\Project Datum\\Construction\\SR 119 20K CON Profile\\0119-20K Profile (TWP RD 821).dwg, May 02, 2025-12:30pm, jclark

DISTRICT	COUNTY	ROUTE	SECTION	SHEET
12-0	FAYETTE	0119	20K	154 OF 216
UPPER TYRONE TOWNSHIP				
REVISION NUMBER	REVISIONS	DATE	BY	APPROVED


PROFILE: TWP RD 821 (McCLURE RD)

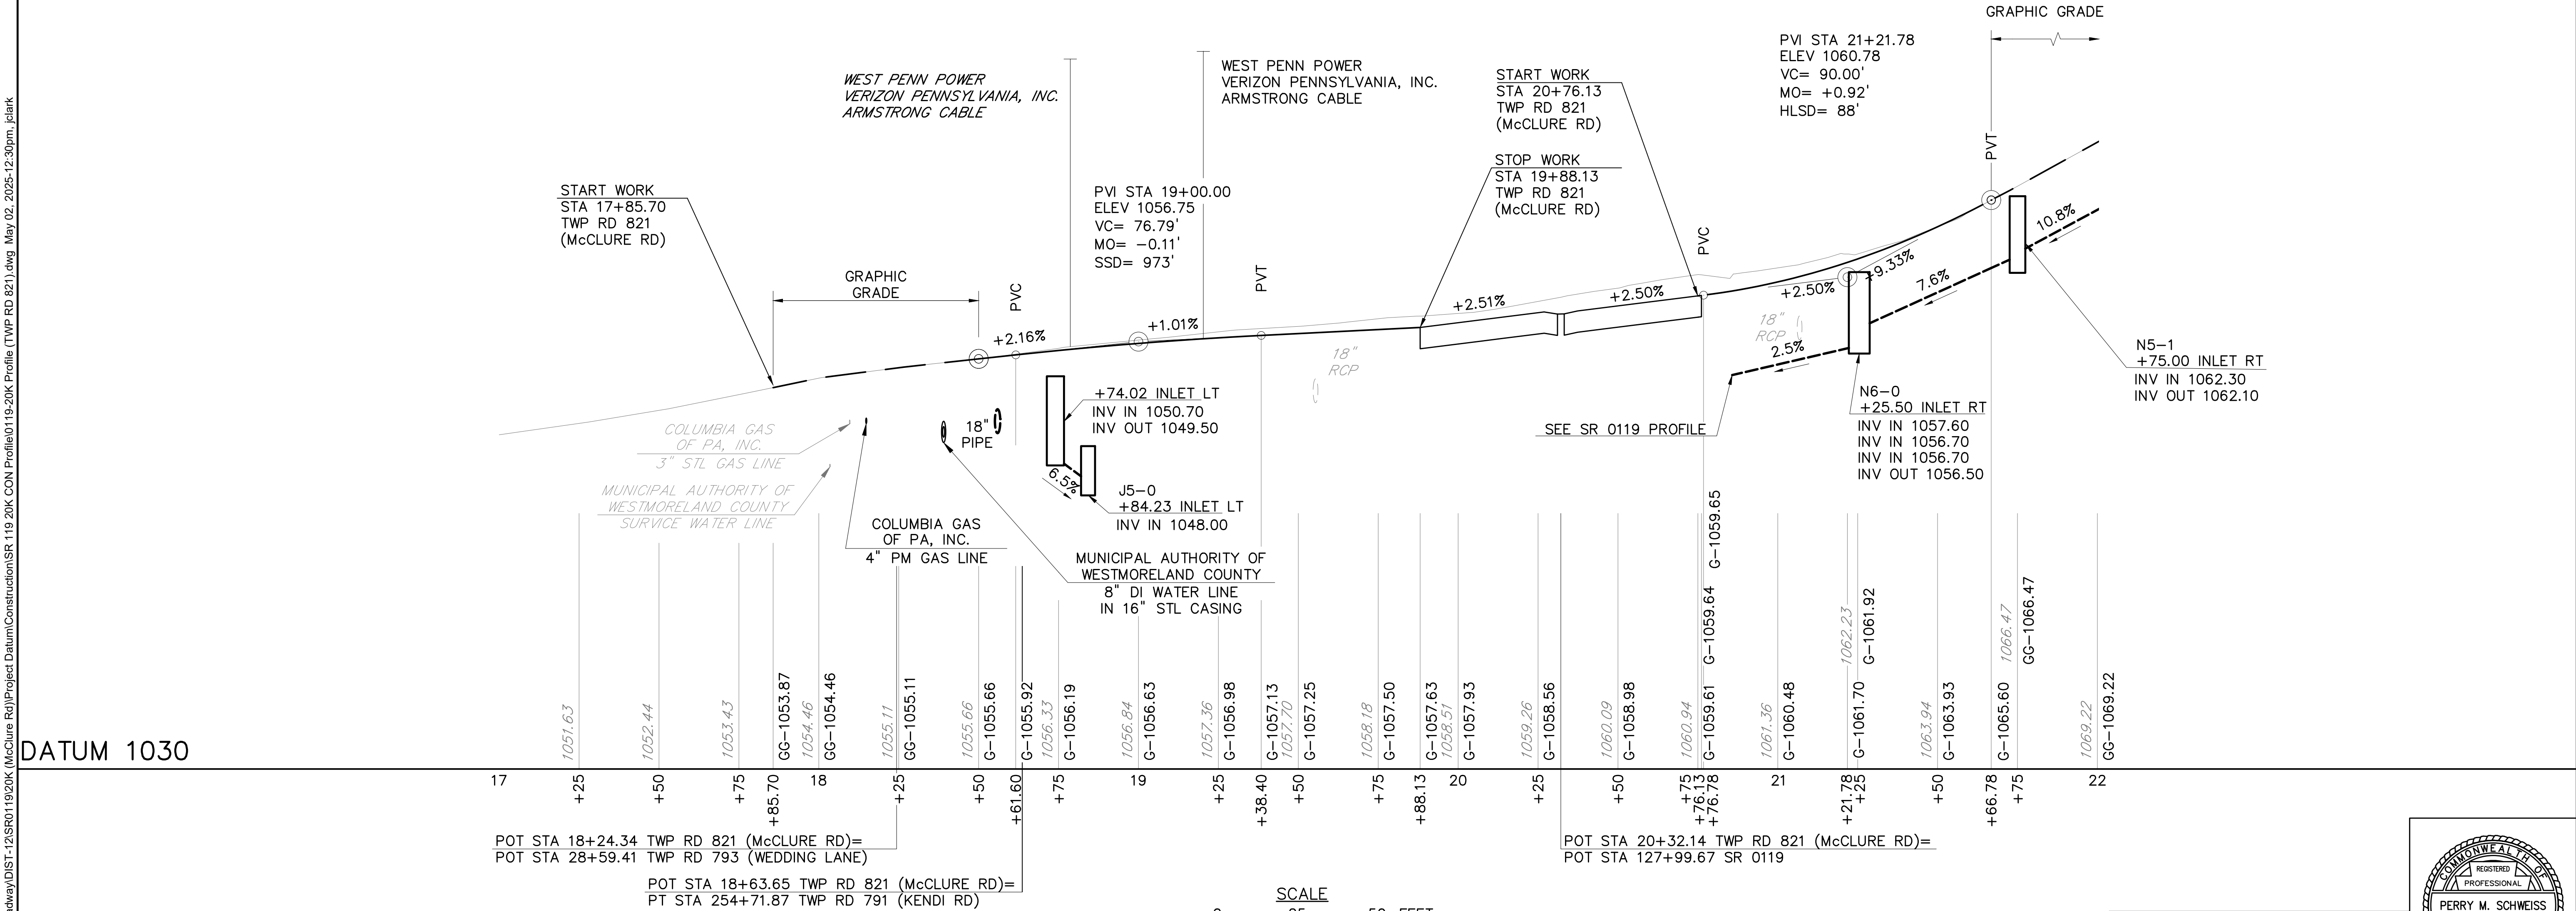


DATUM 1030

POT STA 18+24.34 TWP RD 821 (McCLURE RD)=
POT STA 28+59.41 TWP RD 793 (WEDDING LANE)

POT STA 18+63.65 TWP RD 821 (McCLURE RD)=
PT STA 254+71.87 TWP RD 791 (KENDI RD)

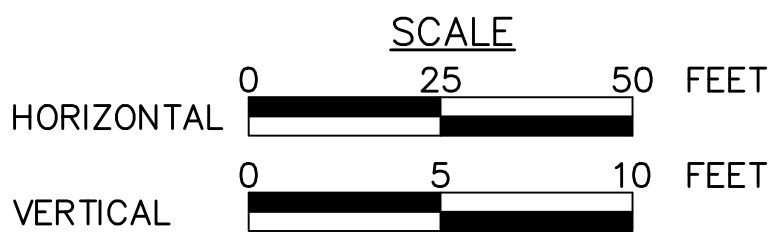


FOR PLAN VIEW, SEE SHEET 151		
SURVEY BOOK NOS 28842, 30223, 30224, 30225, 30337 & 30338		
DESIGNED BY SUCEVIC, PICCOLOMINI & KUCHAR ENGINEERING, INC.		
DESIGN BY: JRC	DRAWN BY: SPK	CHECKED BY: PMS

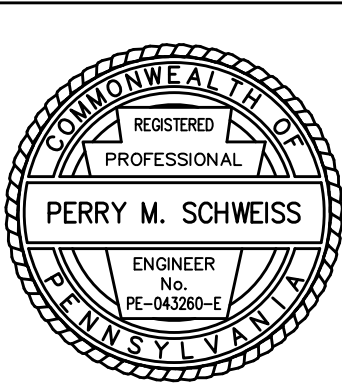

File name: \\Roadway\\DIST-12\\SR011920K (McClure Rd)\\Project Datum\\Construction\\SR 119 20K CON Profile\\0119-20K Profile (TWP RD 793).dwg, May 02, 2025-12:30pm, jclark


DISTRICT	COUNTY	ROUTE	SECTION	SHEET
12-0	FAYETTE	0119	20K	155 OF 216
BULLSKIN TOWNSHIP				
REVISION NUMBER	REVISIONS		DATE	BY

PROFILE: TWP RD 793 (WEDDING LANE)

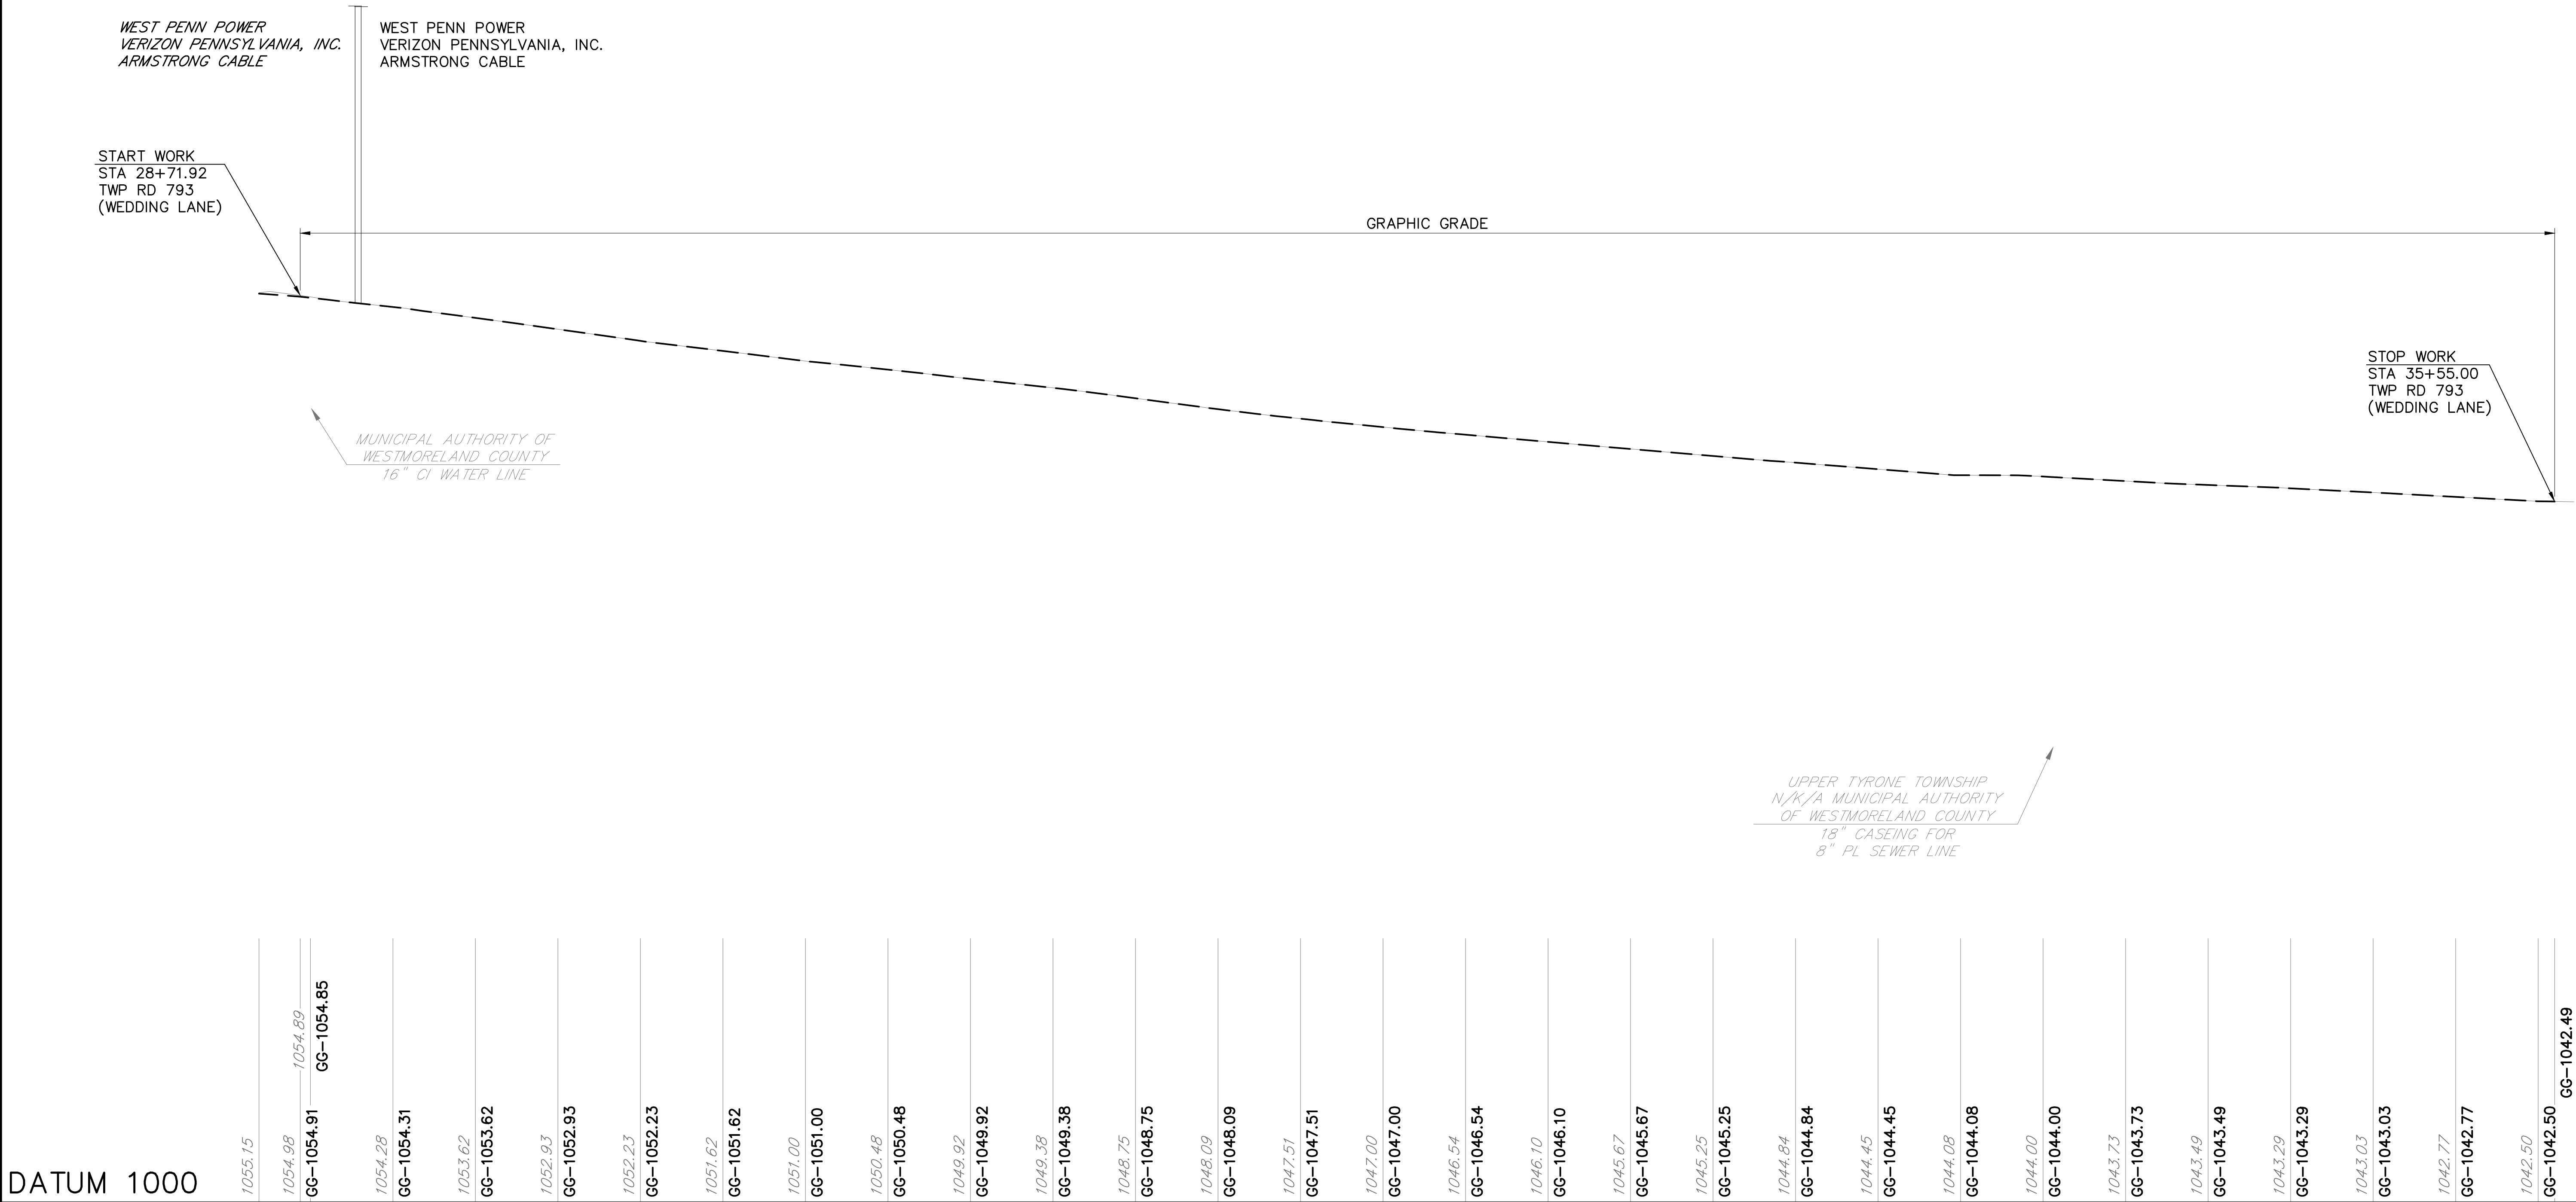

DATUM 1000

POT STA 18+24.34 TWP RD 821 (McCLURE RD)=
POT STA 28+59.41 TWP RD 793 (WEDDING LANE)

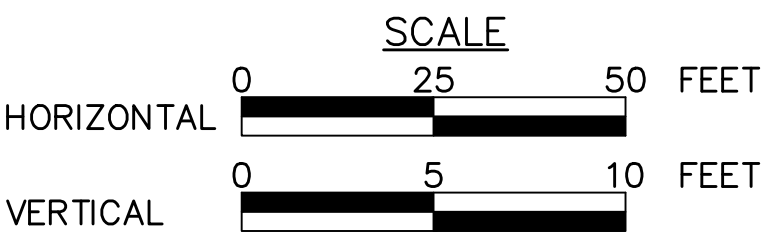


FOR PLAN VIEW, SEE SHEET 151, 157 & 156

SURVEY BOOK NOS 28842, 30223, 30224, 30225, 30337 & 30338


DESIGNED BY SUCEVIC, PICCOLOMINI & KUCHAR ENGINEERING, INC.

DESIGN BY: JRC DRAWN BY: SPK CHECKED BY: PMS

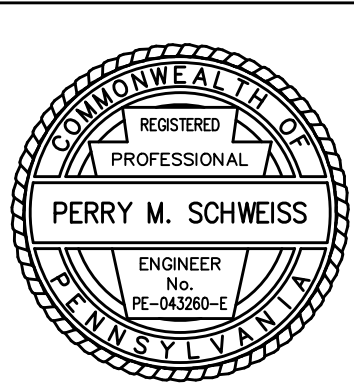

File name: \\Roadway\\DIST-12\\SR0119\\20K (McClure Rd)\\Project Datum\\Construction\\SR 119 20K CON Plan\\0119-20K CON Plan.dwg, May 02, 2025-12:30pm, jclark

DISTRICT	COUNTY	ROUTE	SECTION	SHEET
12-0	FAYETTE	0119	20K	156 OF 216
UPPER TYRONE TOWNSHIP				
REVISION NUMBER	REVISIONS	DATE	BY	APPROVED

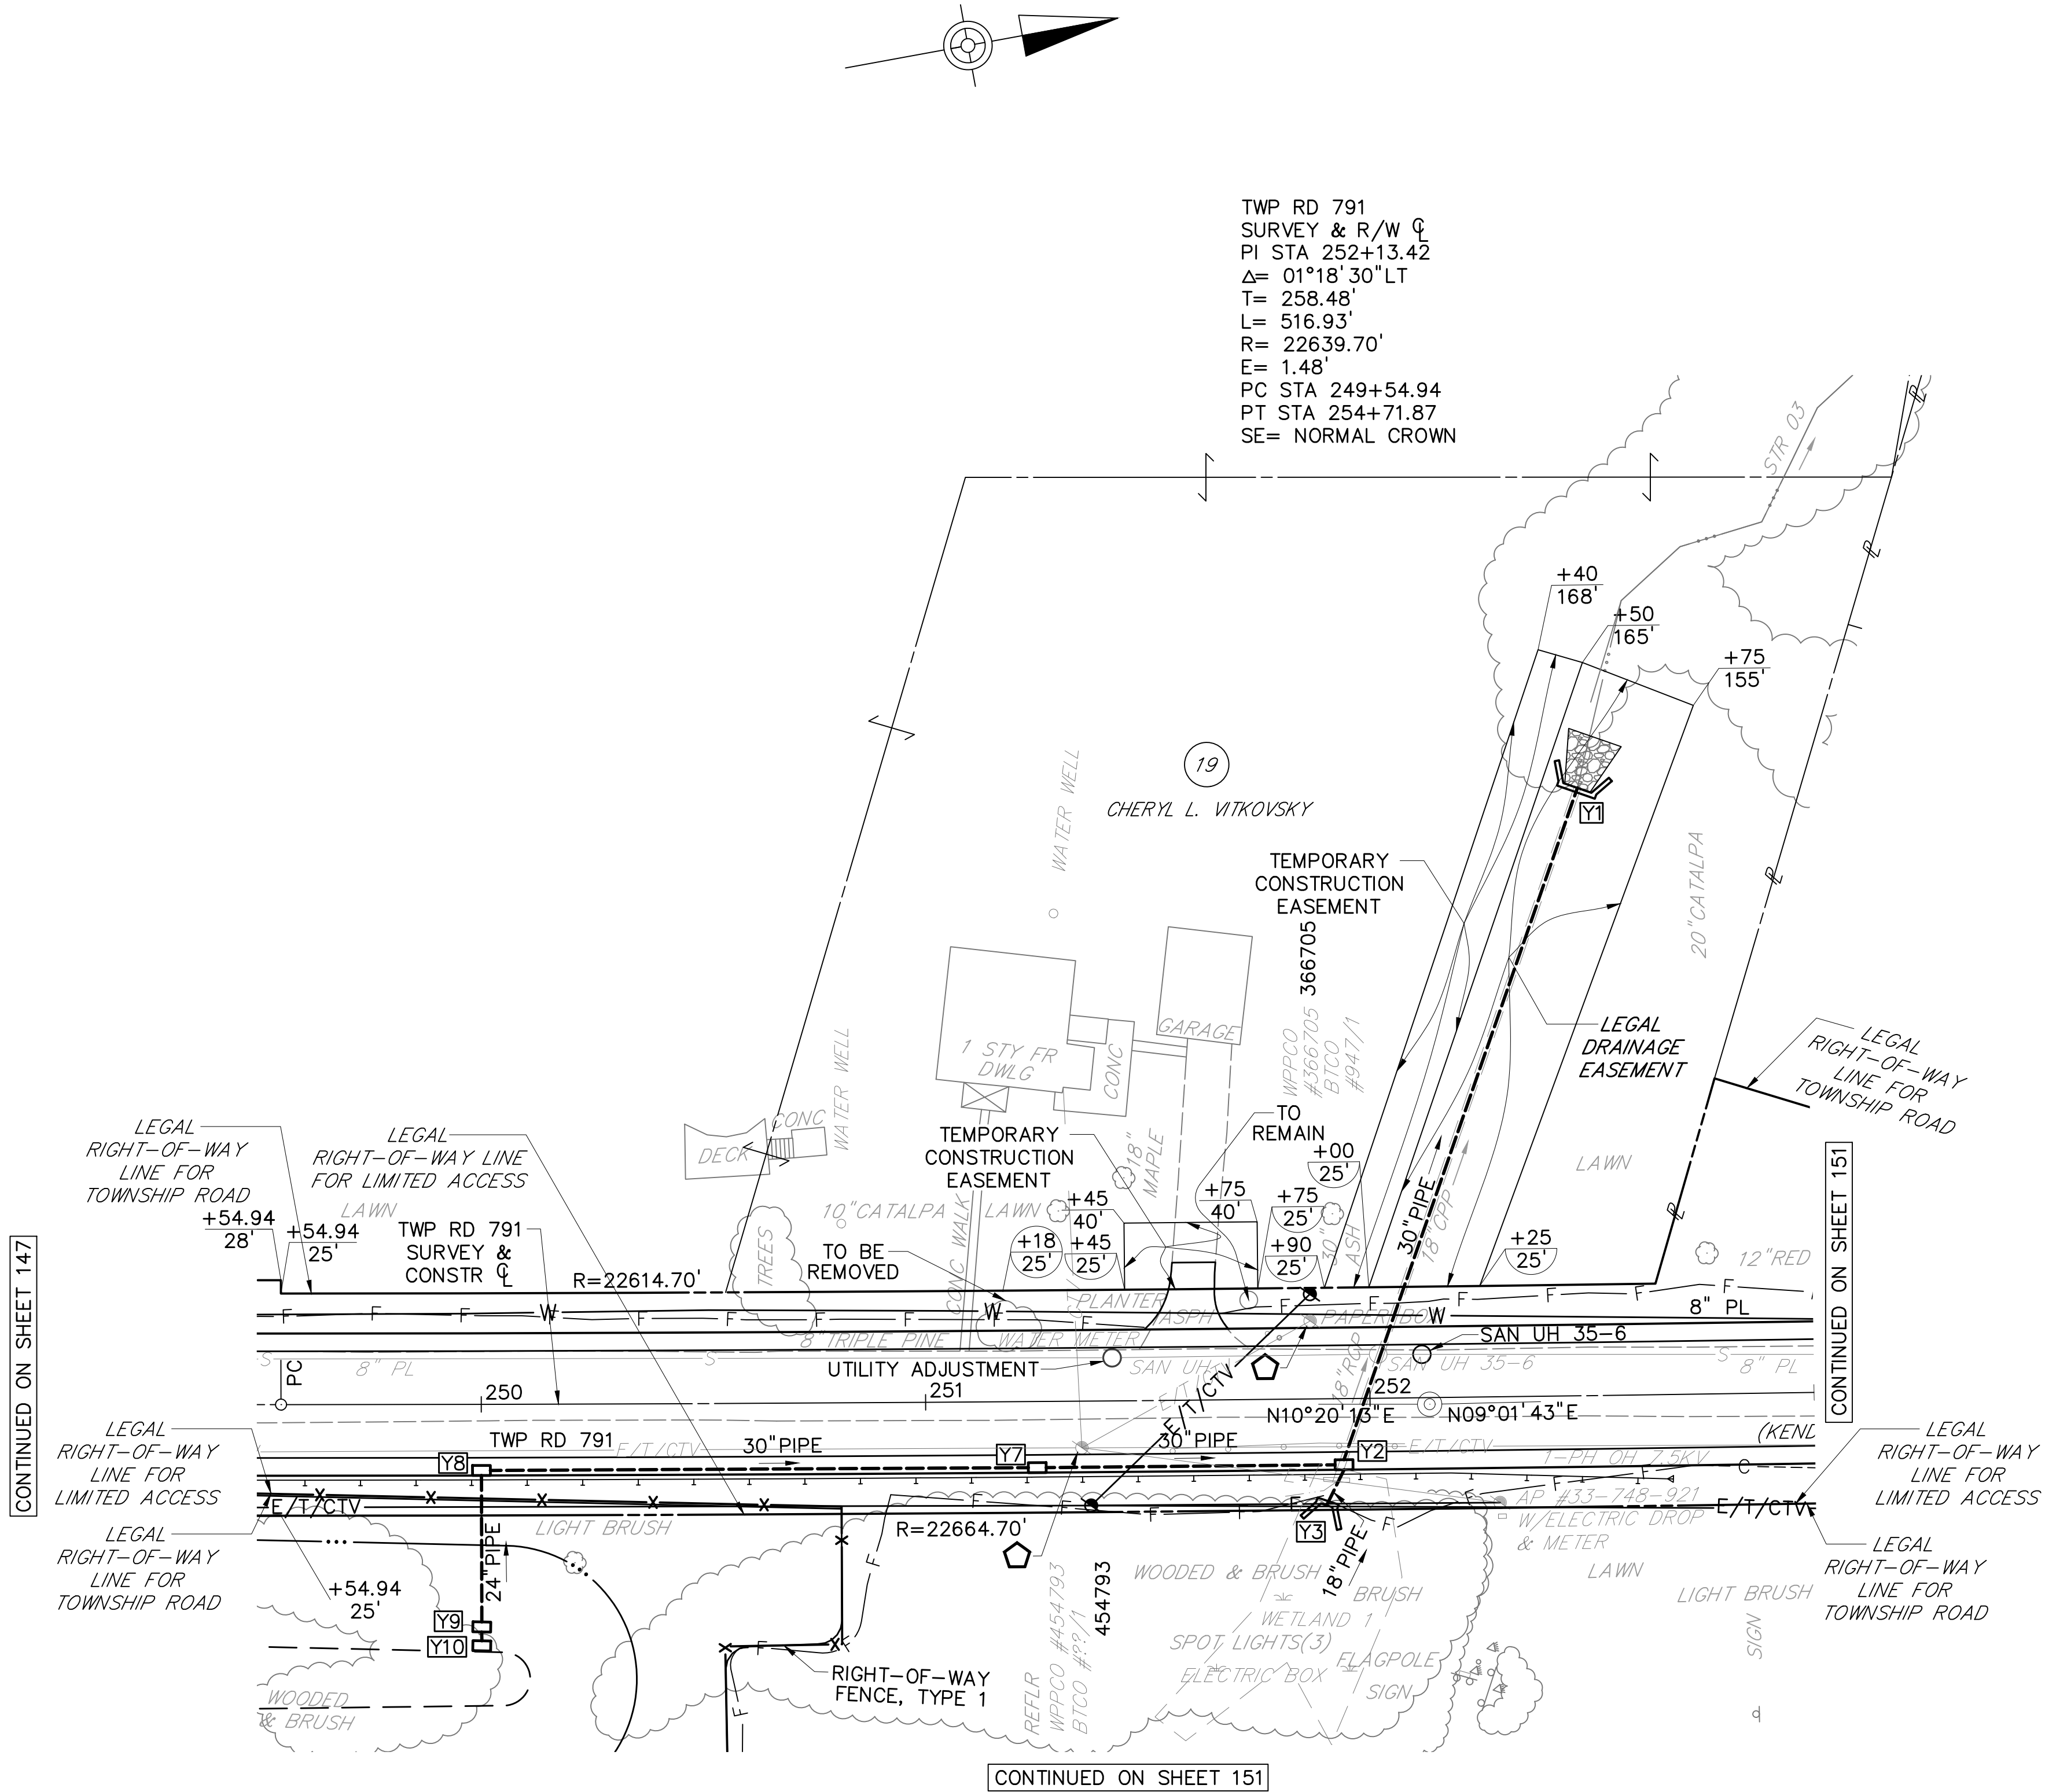


UTILITY LEGEND

◻ TO BE RELOCATED BY OTHERS

S.U.E. UTILITY LEGEND

QL-B: DESIGNATING
QL-D: RECORDS RESEARCH (BY OTHERS)
(ALL UTILITIES ARE QL-B UNLESS NOTED)

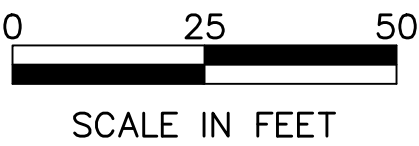


FOR PROFILE TWP RD 791
(KENDI RD),
SEE SHEET 153

SURVEY BOOK NOS 28842, 30223, 30224, 30225, 30337 & 30338
DESIGNED BY SUCEVIC, PICCOLOMINI & KUCHAR ENGINEERING, INC.
DESIGN BY: JRC DRAWN BY: SPK CHECKED BY: PMS

LEGEND

○ PARCEL IDENTIFICATION NUMBER
△ PARCEL IDENTIFICATION NUMBER-NO TAKE
---C--- CUT SLOPE
---F--- FILL SLOPE

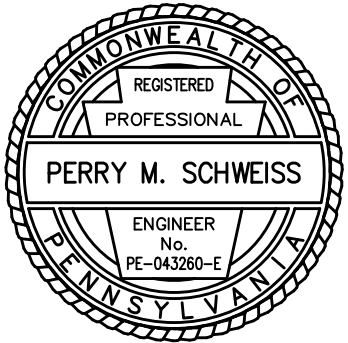

File name: \\Roadway\\DIST-12\\SR011920K (McClure Rd)\\Project Datum\\Construction\\SR 119 20K CON Profile\\0119-20K Profile (SR 0119).dwg May 02, 2025-12:31 pm, jdark

EXISTING STRUCTURE
STA 133+57.14
TYPE - METAL PLATE PIPE ARCH
WITH CONCRETE BOTTOM
NORMAL CLEAR SPAN - 11'-6"
UNDERCLEARANCE - 12.6'
SKEW - 82°48'08"
ROADWAY WIDTH - 104'-0"

PROPOSED STRUCTURE
STA 133+57.14
TYPE - CULVERT SLIP LINING
NORMAL CLEAR SPAN - 10'-0"
UNDERCLEARANCE - 9'-6"
SKEW - 82°48'08"
ROADWAY WIDTH - 102'-0"
STRUCTURE NO. S-40094
RECOMMENDED

HYDRAULIC DATA
DRAINAGE AREA - 0.75 SQ MI


STRUCTURE DESIGN STORM
DISCHARGE - 416 CFS
RETURN FLOOD - 50 YEARS
WATER SURFACE ELEV - 1038.90'
VELOCITY - 3.30 FPS

100 YEAR FLOOD
DISCHARGE - 503 CFS
WATER SURFACE ELEV - 1039.72'
VELOCITY - 3.49 FPS


PROFILE: SR 0119

DISTRICT	COUNTY	ROUTE	SECTION	SHEET
12-0	FAYETTE	0119	20K	158 OF 216
UPPER TYRONE TOWNSHIP				
REVISION NUMBER	REVISIONS	DATE	BY	APPROVED


PVI STA 135+00.00
ELEV 1044.63
VC= 450.00'
MO= +1.69'
HLSD= 695'

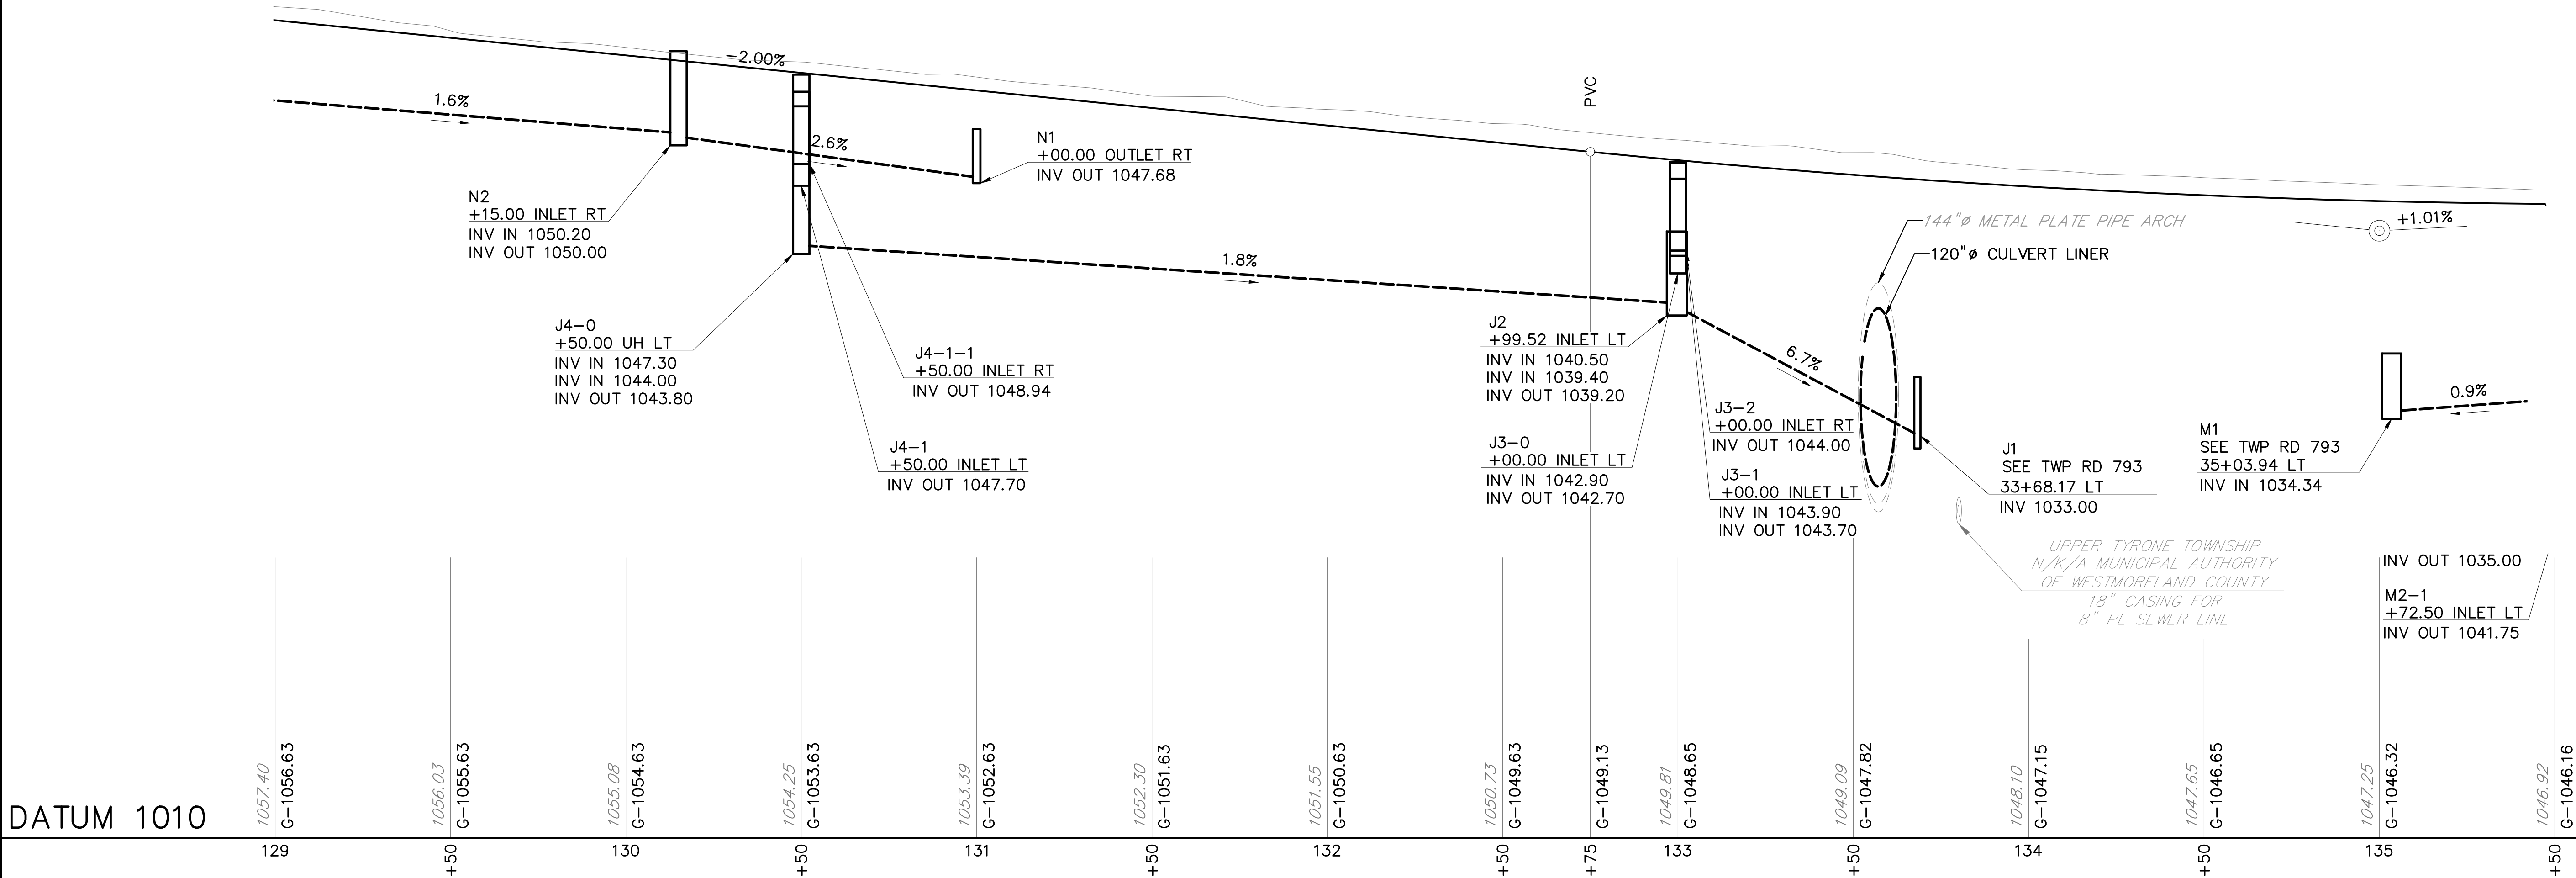

DATUM 1010

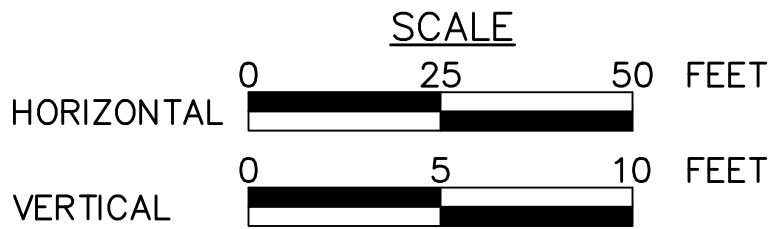


FOR PLAN VIEW, SEE SHEET 157
SURVEY BOOK NOS 28842, 30223, 30224, 30225, 30337 & 30338
DESIGNED BY SUCEVIC, PICCOLOMINI & KUCHAR ENGINEERING, INC.
DESIGN BY: JRC DRAWN BY: SPK CHECKED BY: PMS

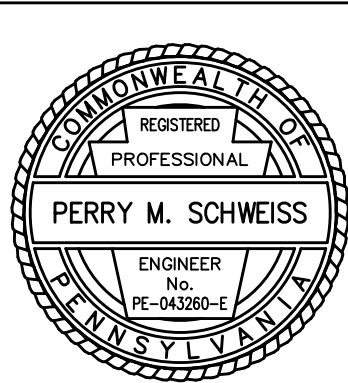


File name: \\Roadway\\DIST-12\\SR0119\\20K (McClure Rd)\\Project Datum\\Construction\\SR 119 20K CON Profile\\0119-20K Profile (SR 0119).dwg May 02, 2025-12:31pm, jdark

DISTRICT	COUNTY	ROUTE	SECTION	SHEET
12-0	FAYETTE	0119	20K	160 OF 216
UPPER TYRONE TOWNSHIP				
REVISION NUMBER	REVISIONS	DATE	BY	APPROVED

PROFILE: SR 0119

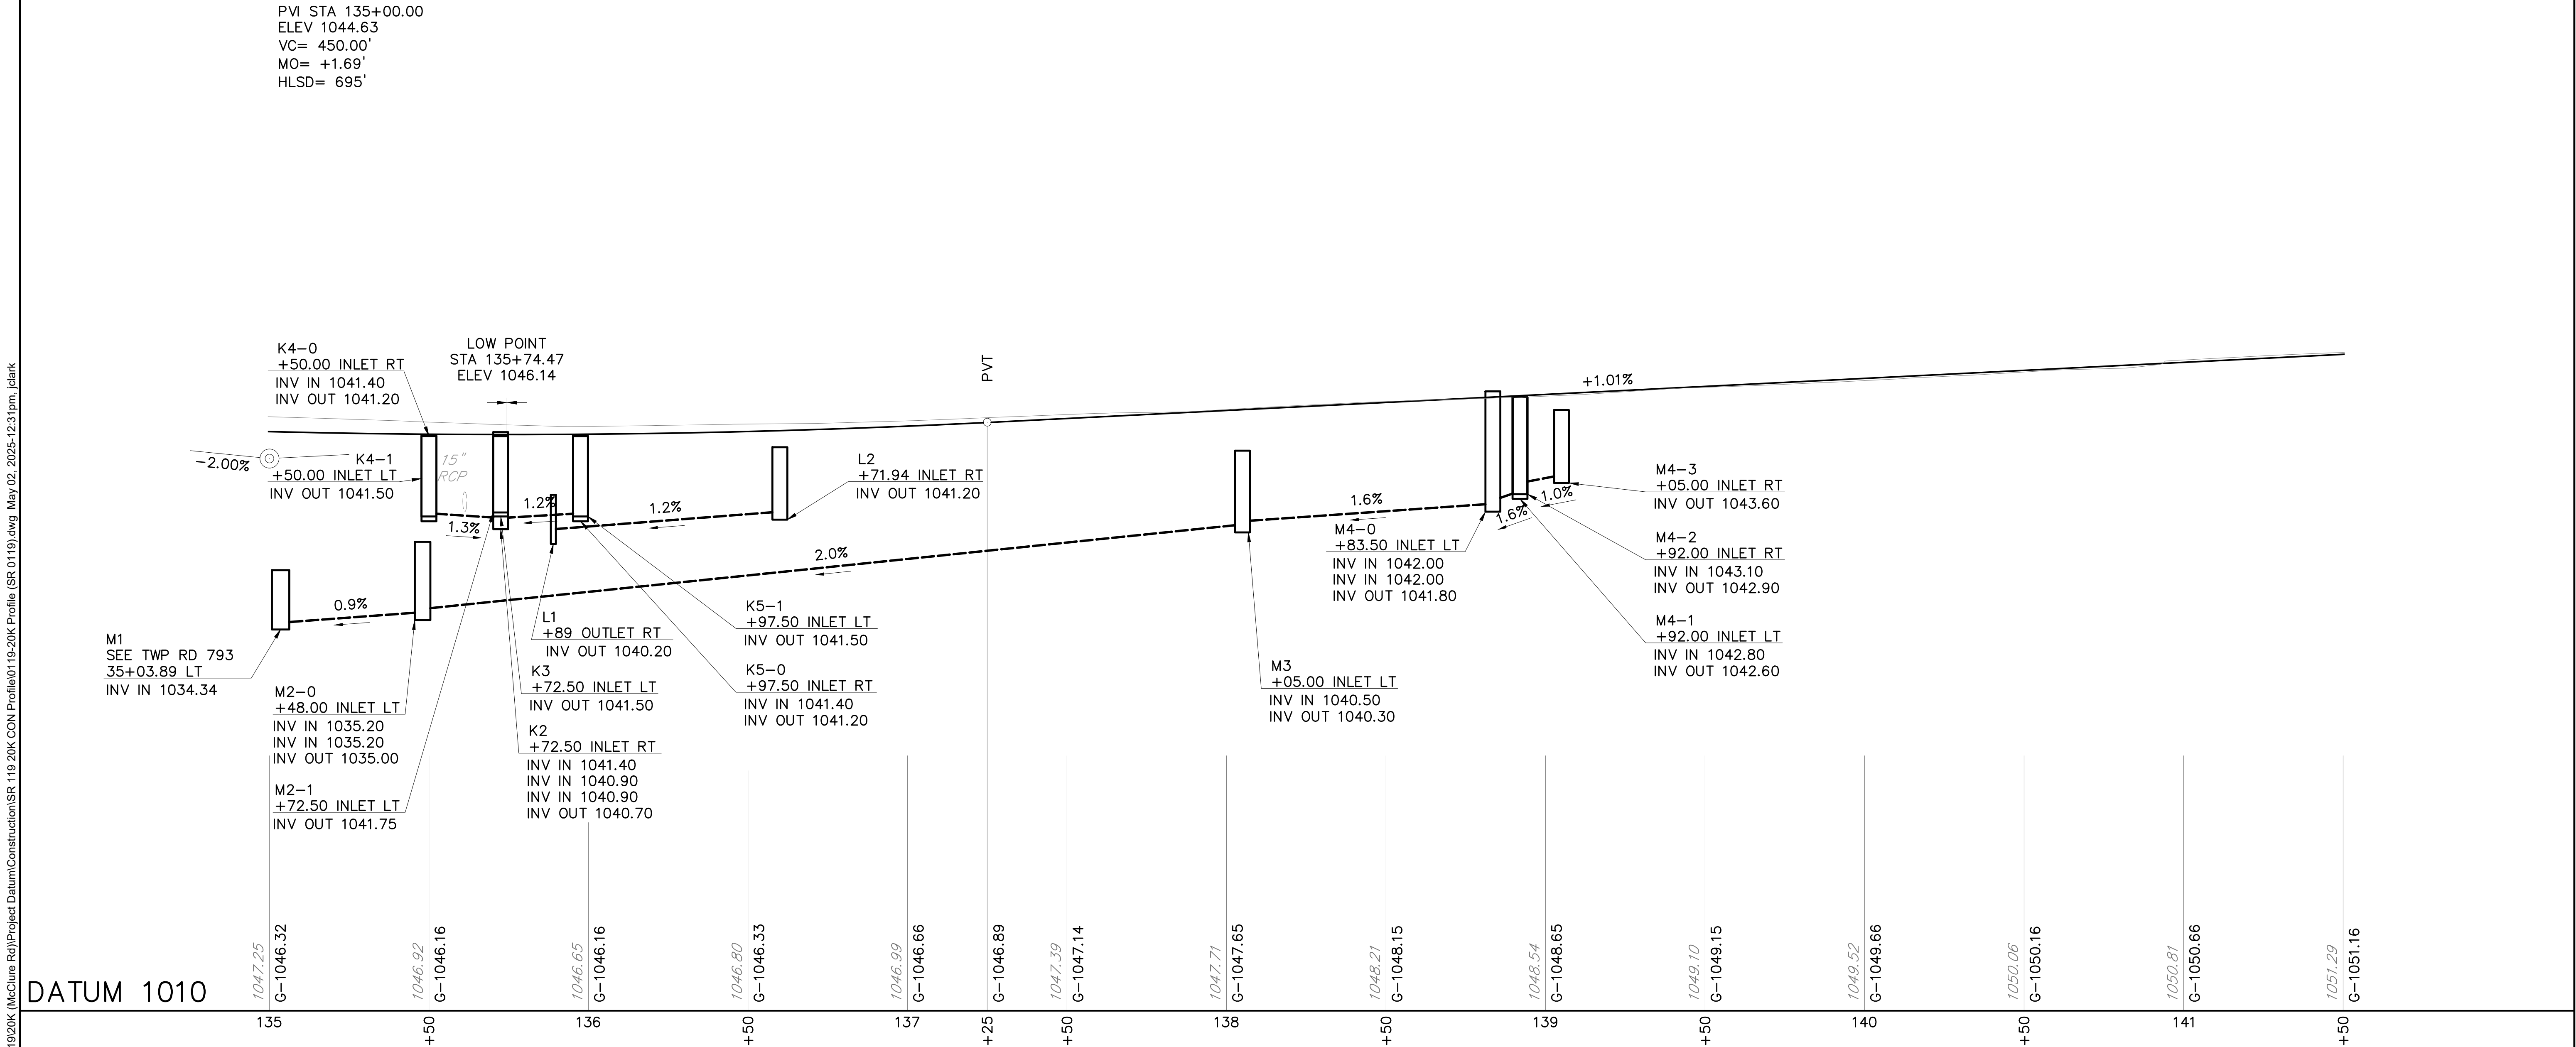


FOR PLAN VIEW, SEE SHEET 159		
SURVEY BOOK NOS 28842, 30223, 30224, 30225, 30337 & 30338		
DESIGNED BY SUCEVIC, PICCOLOMINI & KUCHAR ENGINEERING, INC.		
DESIGN BY: JRC	DRAWN BY: SPK	CHECKED BY: PMS

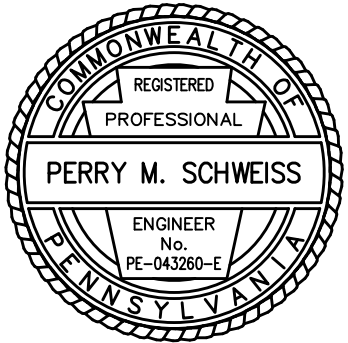


File name: \\Roadway\\DIST-12\\SR011920K (McClure Rd)\\Project Datum\\Construction\\SR 119 20K CON Plan0119-20K CON Plot.dwg, May 02, 2025-12:31pm, jclark

DISTRICT	COUNTY	ROUTE	SECTION	SHEET
12-0	FAYETTE	0119	20K	161 OF 216
UPPER TYRONE TOWNSHIP				
REVISION NUMBER	REVISIONS	DATE	BY	APPROVED

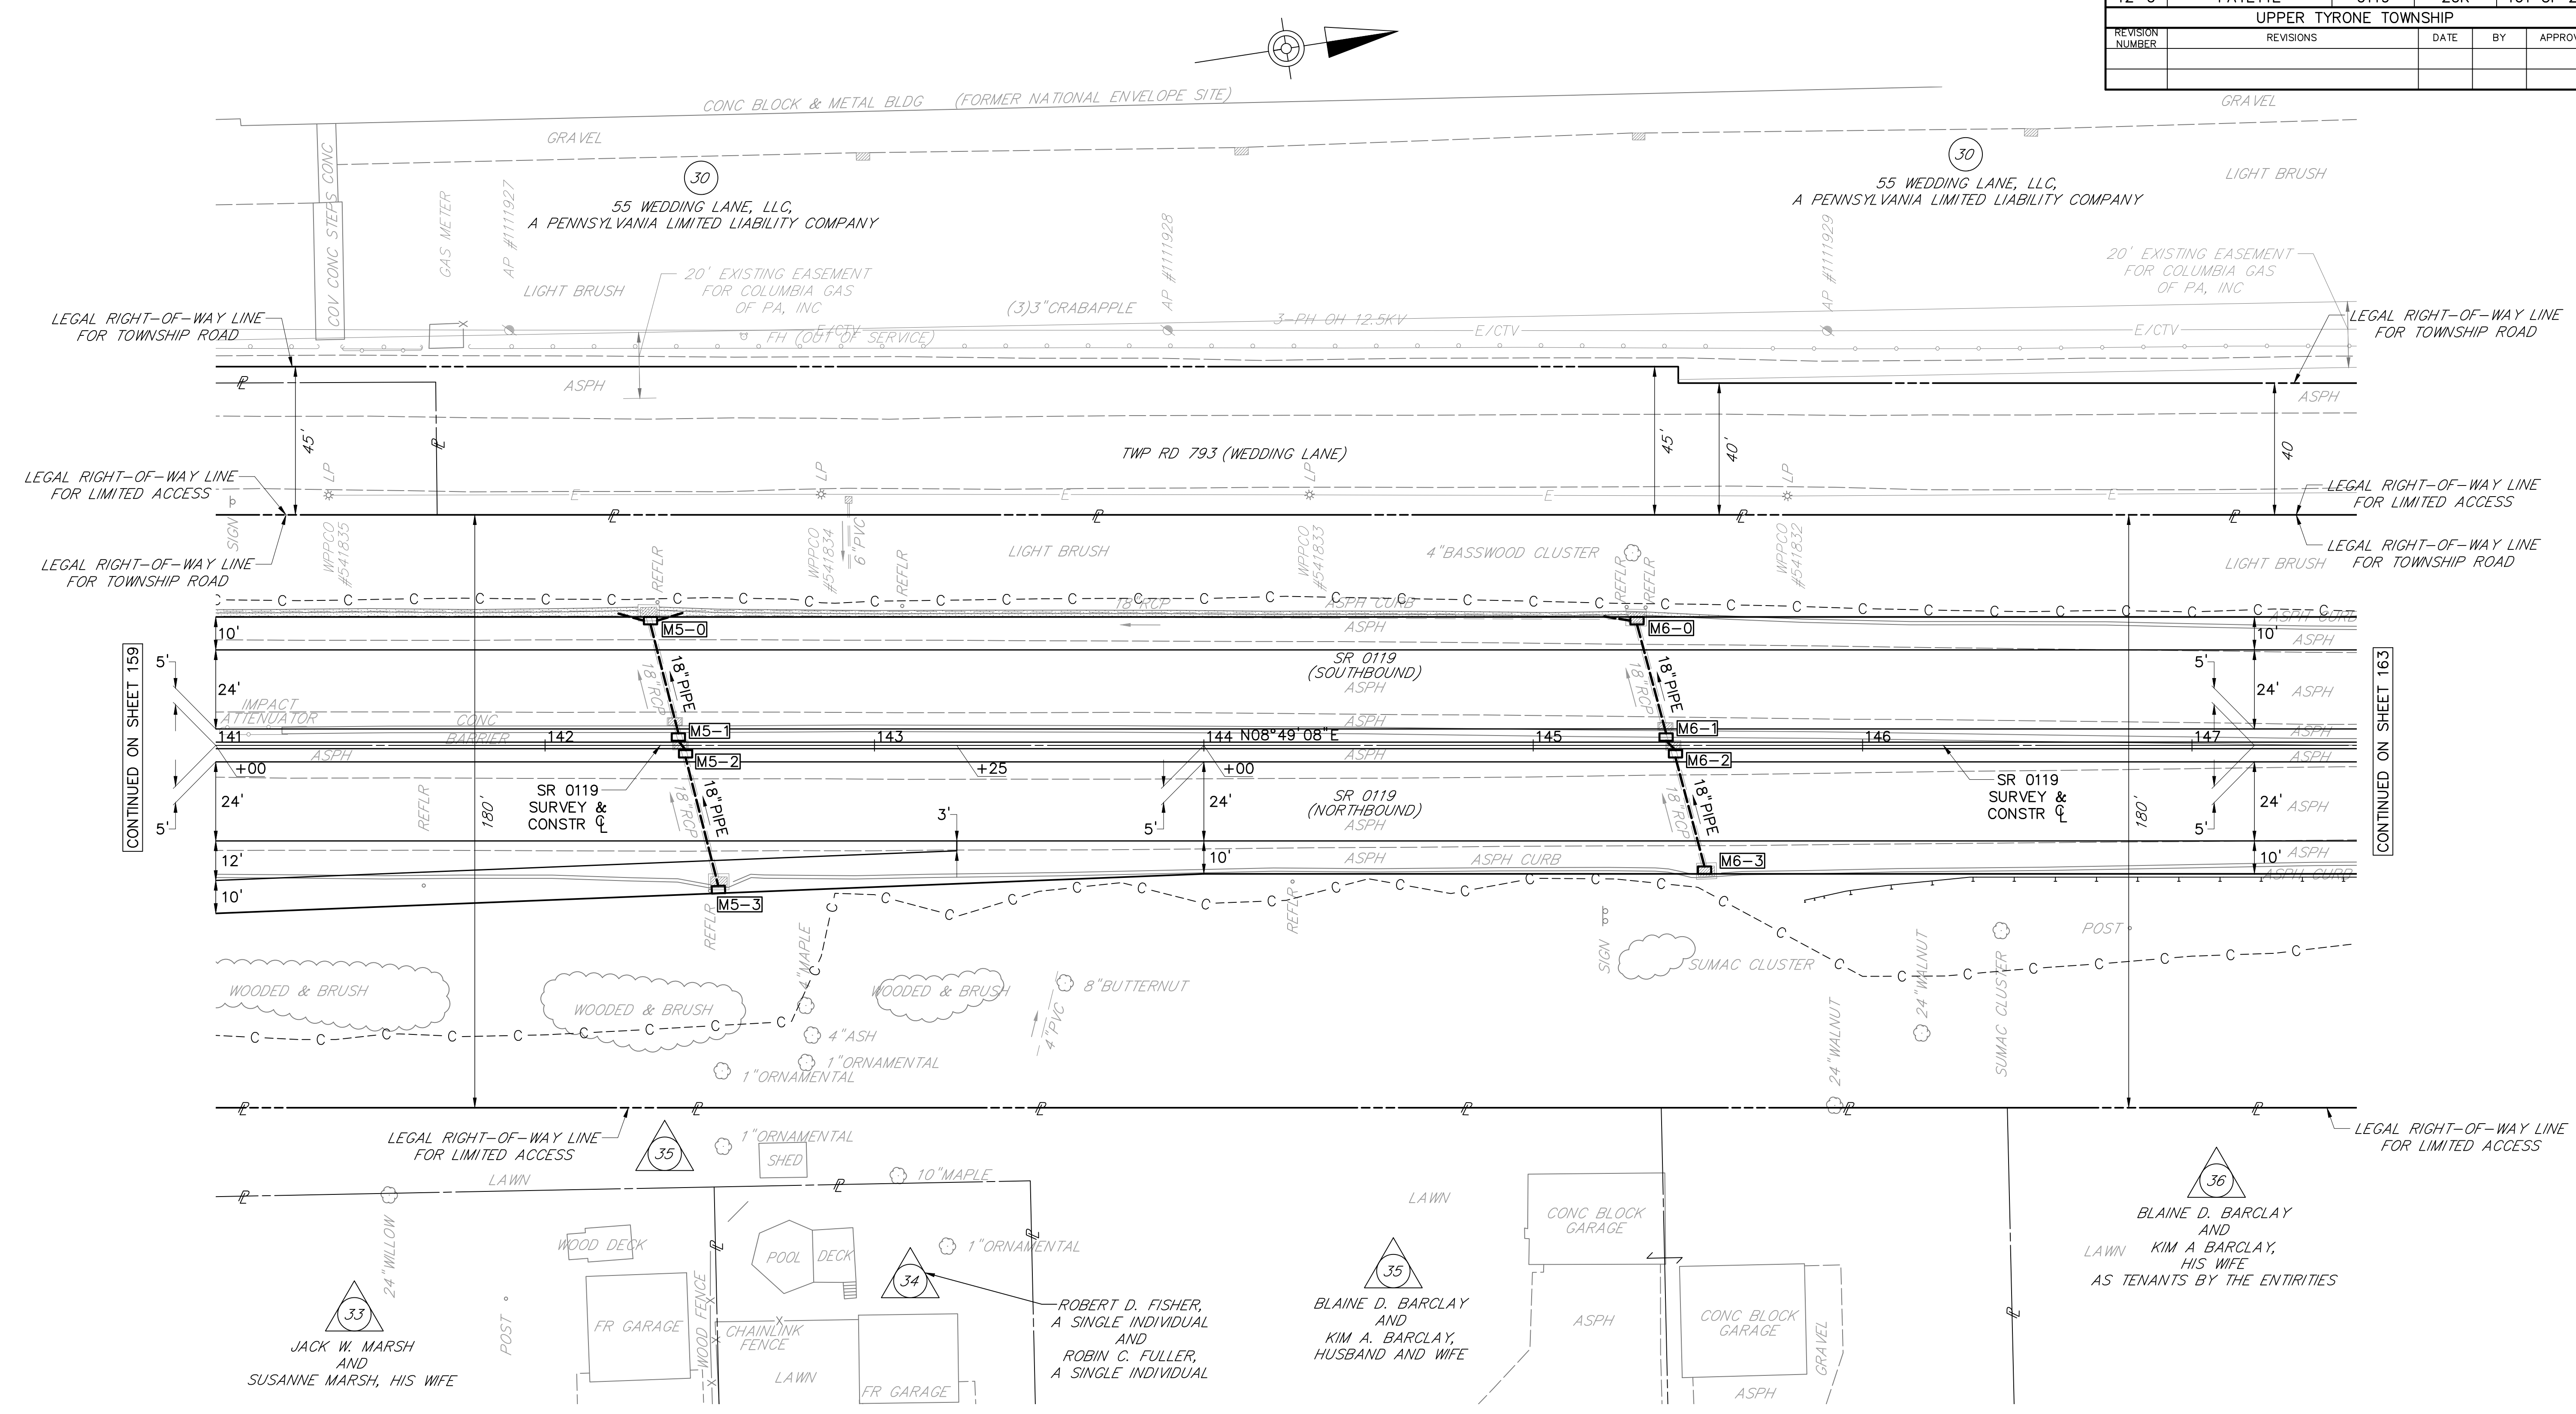


LEGEND

- PARCEL IDENTIFICATION NUMBER
- △ PARCEL IDENTIFICATION NUMBER-NO TAKE
- - - CUT SLOPE
- EXISTING PAVEMENT REMOVAL

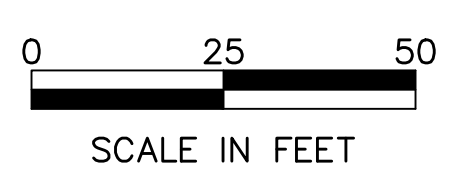

FOR PROFILE SR 0119,
SEE SHEET 162


SURVEY BOOK NOS 28842, 30223, 30224, 30225, 30337 & 30338		
DESIGNED BY SUCEVIC, PICCOLOMINI & KUCHAR ENGINEERING, INC.		
DESIGN BY: JRC	DRAWN BY: SPK	CHECKED BY: PMS

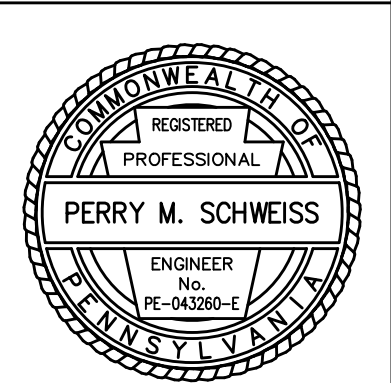


File name: I:\Roadway\DIST-12\SR0119\20K (McClure Rd)\Project Datum\Construction\SR_119_20K_CON_Profile\0119-20K Profile (SR 0119).dwg May 02, 2025-12:31pm, jdark

DISTRICT	COUNTY	ROUTE	SECTION	SHEET
12-0	FAYETTE	0119	20K	162 OF 216
UPPER TYRONE TOWNSHIP				
REVISION NUMBER	REVISIONS	DATE	BY	APPROVED


PROFILE: SR 0119

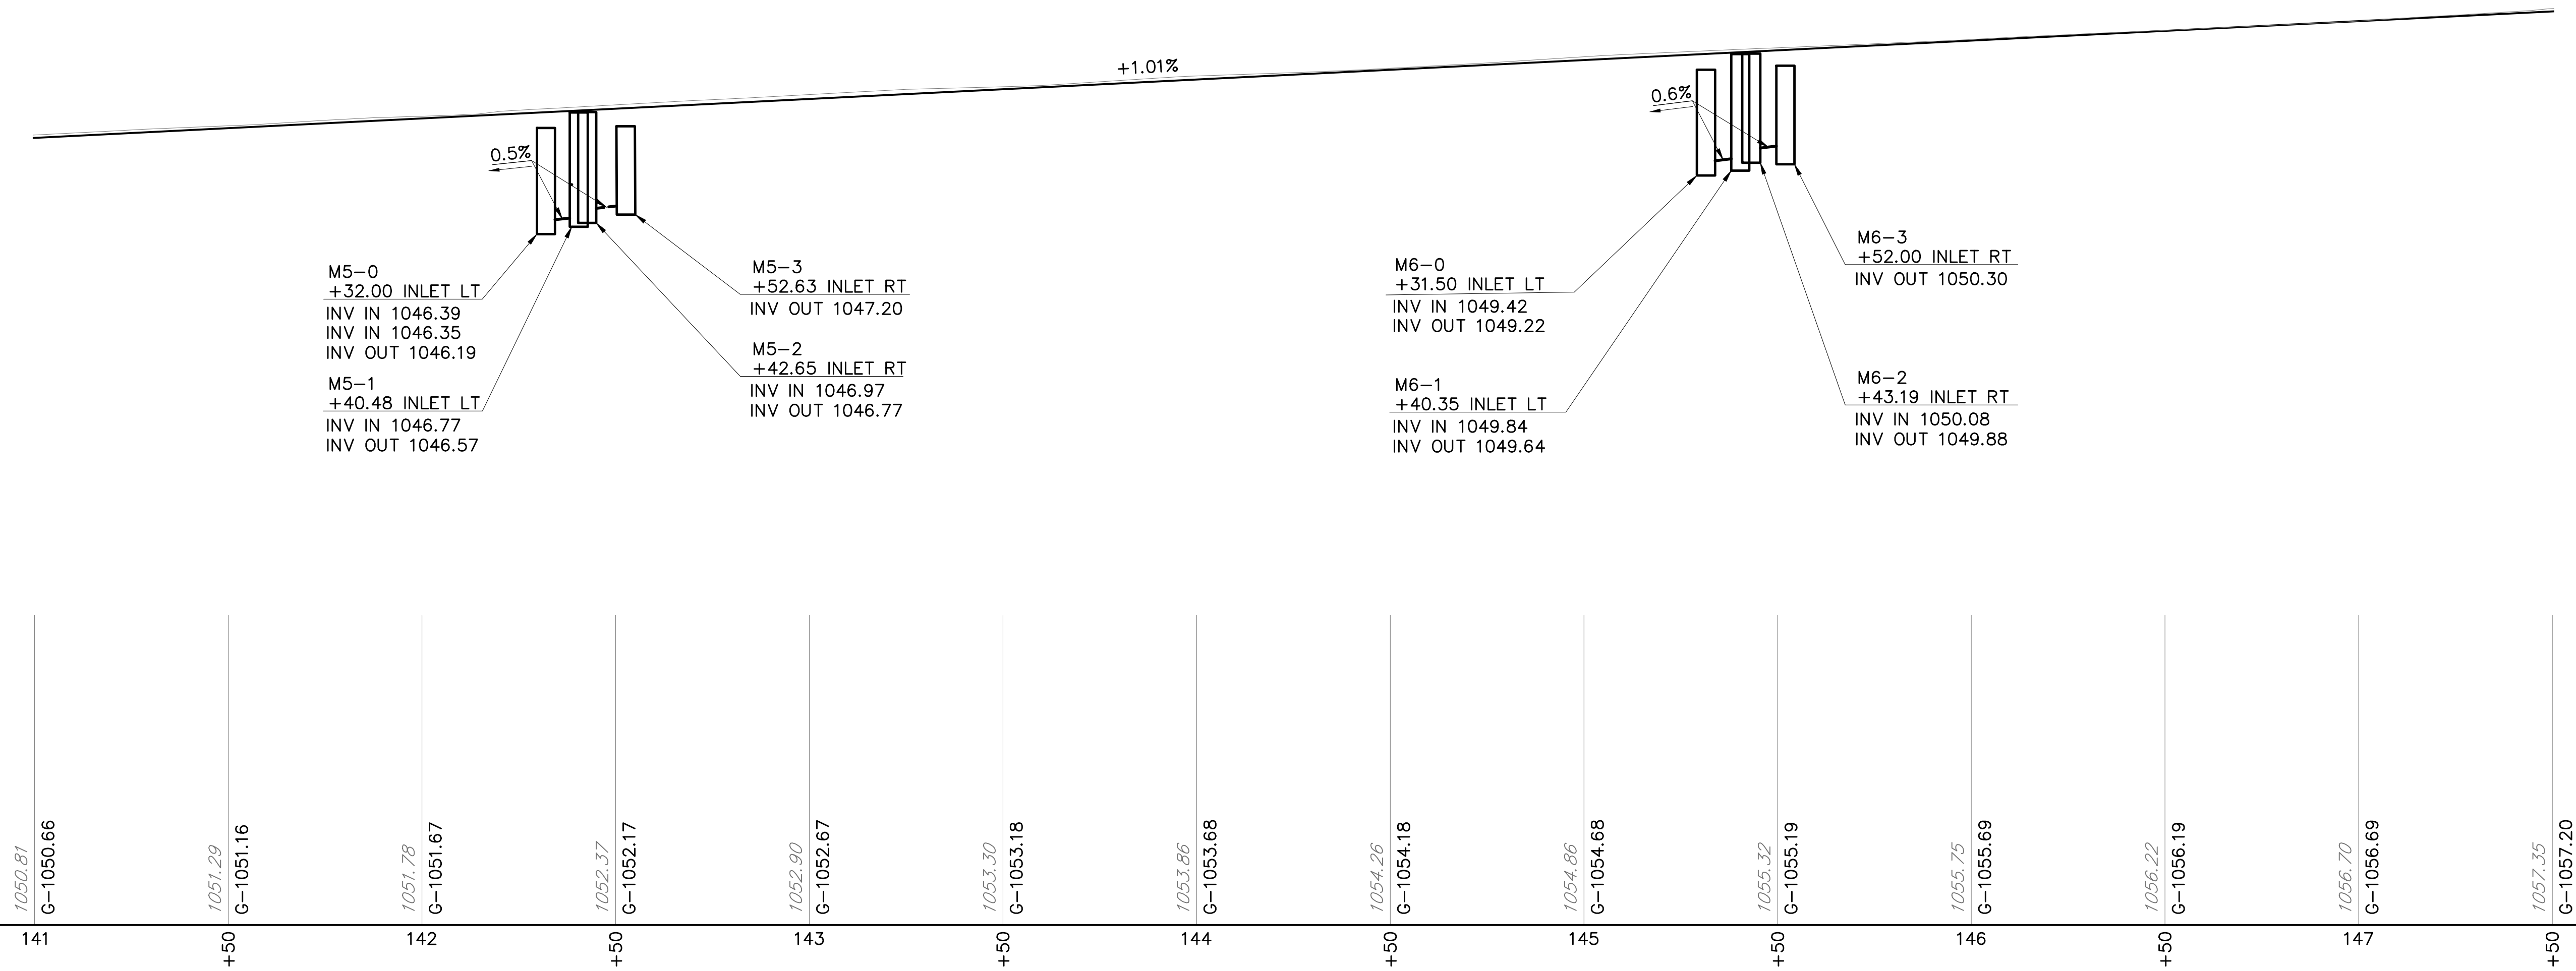

DATUM 1010

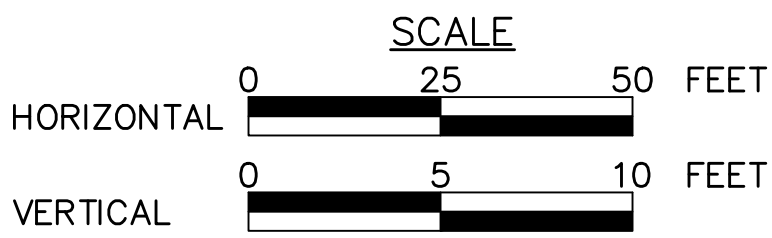


FOR PLAN VIEW, SEE SHEET 161		
SURVEY BOOK NOS 28842, 30223, 30224, 30225, 30337 & 30338		
DESIGNED BY SUCEVIC, PICCOLOMINI & KUCHAR ENGINEERING, INC.		
DESIGN BY: JRC	DRAWN BY: SPK	CHECKED BY: PMS

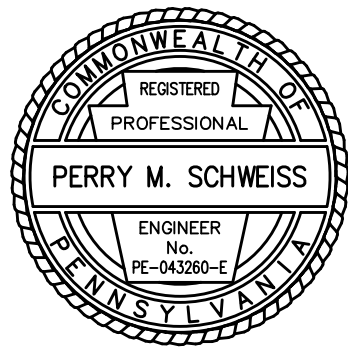

File name: I:\Roadway\DIST-12\SR0119\20K (McClure Rd)\Project Datum\Construction\SR 119 20K CON Profile\0119-20K Profile (SR 0119).dwg May 02, 2025-12:31pm, jdark


DISTRICT	COUNTY	ROUTE	SECTION	SHEET
12-0	FAYETTE	0119	20K	164 OF 216
UPPER TYRONE TOWNSHIP				
REVISION NUMBER	REVISIONS		DATE	BY

PROFILE: SR 0119

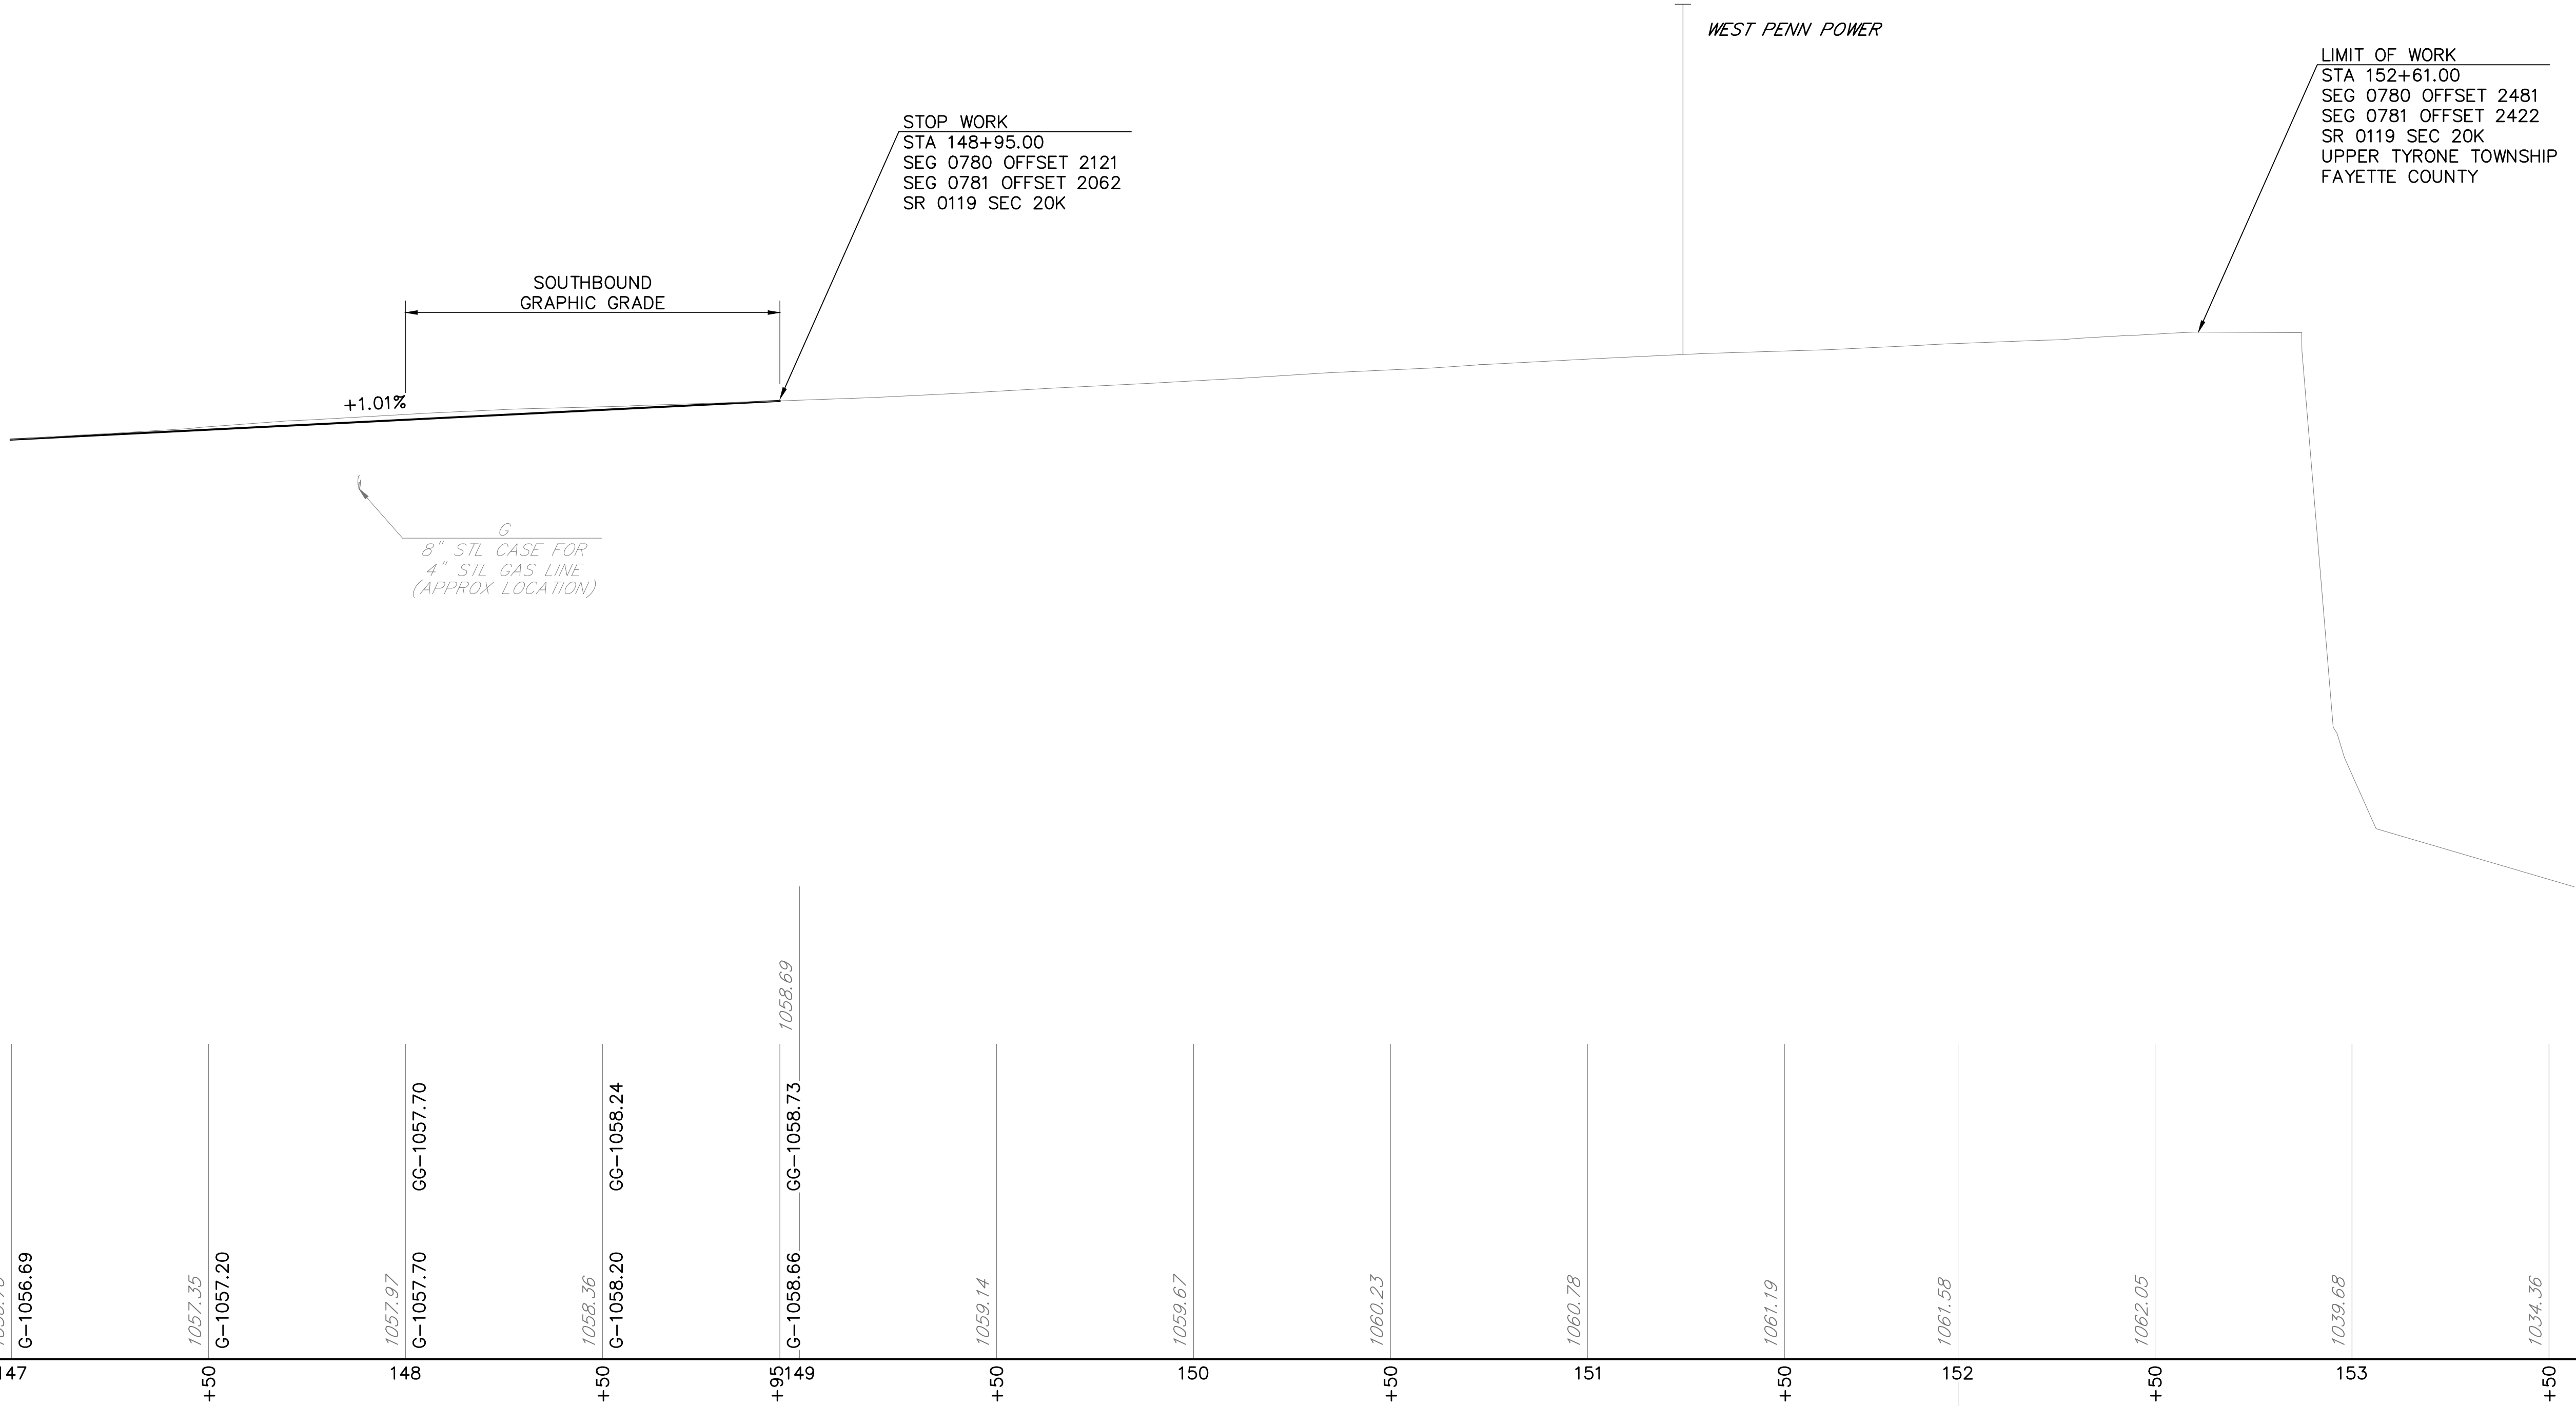


DATUM 1010

EQ PI STA 151+94.05 SR 0119 BK=
PI STA 152+00.00 SR 0119 AHD

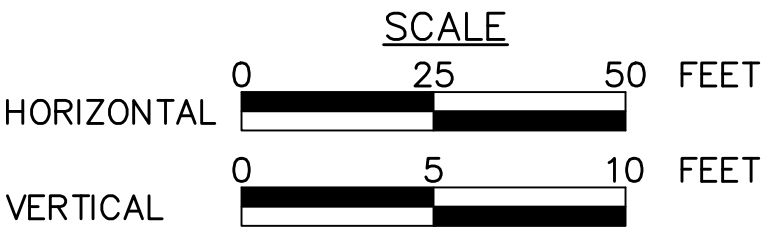


FOR PLAN VIEW, SEE SHEET 163		
SURVEY BOOK NOS 28842, 30223, 30224, 30225, 30337 & 30338		
DESIGNED BY SUCEVIC, PICCOLOMINI & KUCHAR ENGINEERING, INC.		
DESIGN BY: JRC	DRAWN BY: SPK	CHECKED BY: PMS

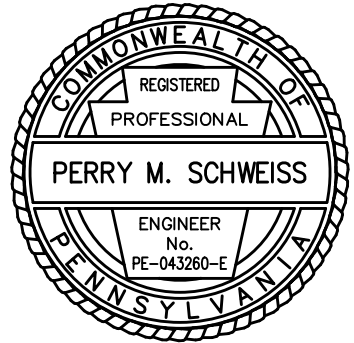


File name: \\Roadway\\DIST-12\\SR0119\\20K (McClure Rd)\\Project Datum\\Construction\\SR 119 20K CON Plan\\0119-20K CON Plot.dwg, May 02, 2025-12:31pm, jclark

DISTRICT	COUNTY	ROUTE	SECTION	SHEET
12-0	FAYETTE	0119	20K	165 OF 216
UPPER TYRONE TOWNSHIP & BULLSKIN TOWNSHIP				
REVISION NUMBER	REVISIONS	DATE	BY	APPROVED

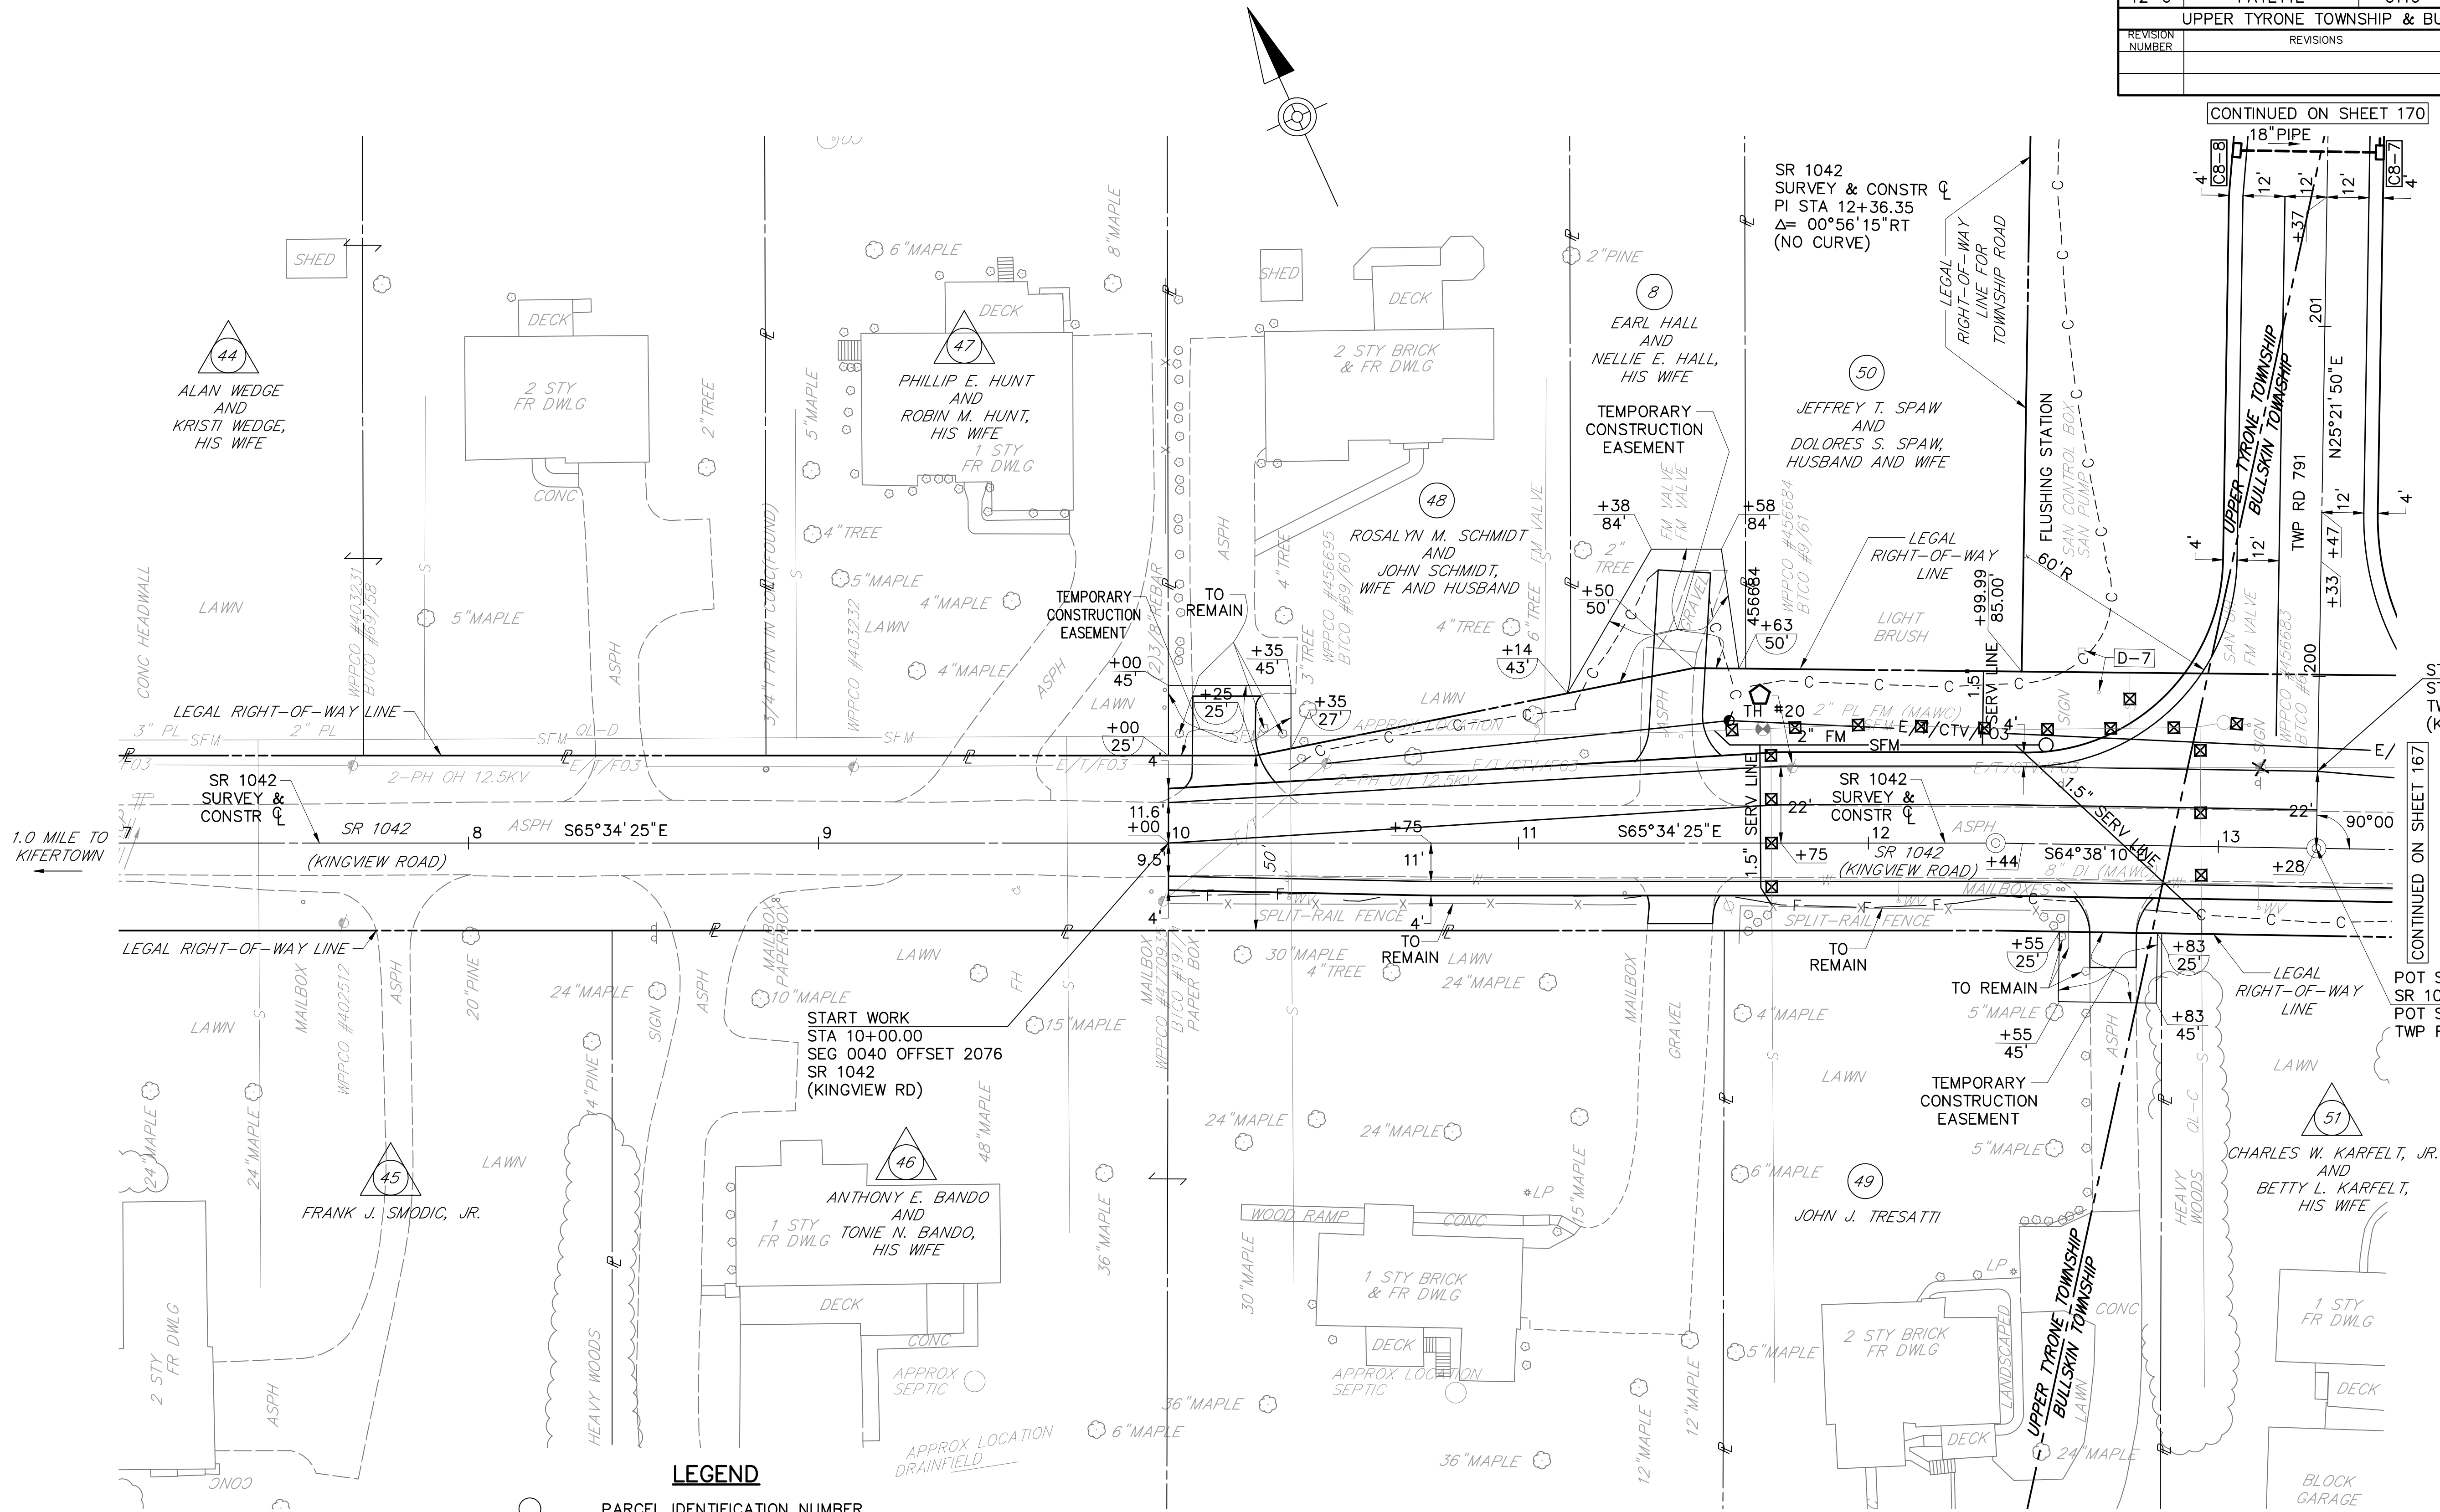

S.U.E. UTILITY LEGEND	
QL-A: TEST HOLE	●
QL-B: DESIGNATING	○
QL-C: SURVEY & PLOTTING VISIBLE ABOVE GROUND FEATURES	○
QL-D: RECORDS RESEARCH (BY OTHERS)	○
(ALL UTILITIES ARE QL-B UNLESS NOTED)	

○	PARCEL IDENTIFICATION NUMBER
△	PARCEL IDENTIFICATION NUMBER-NO TAKE
---	CUT SLOPE
---	FILL SLOPE

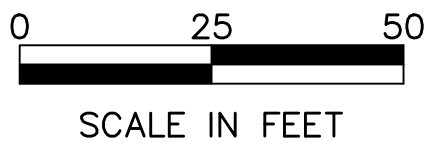


FOR PROFILE SR 1042 (KINGVIEW RD), SEE SHEETS 166

FOR PROFILE TWP RD 791 (KENDI RD), SEE SHEET 169

UTILITY LEGEND


⊠	TO BE ABANDONED IN PLACE
⬡	TO BE RELOCATED BY OTHERS
×	TO BE REMOVED BY OTHERS

SURVEY BOOK NOS 28842, 30223, 30224, 30225, 30337 & 30338		
DESIGNED BY SUCEVIC, PICCOLOMINI & KUCHAR ENGINEERING, INC.		
DESIGN BY: JRC	DRAWN BY: SPK	CHECKED BY: PMS

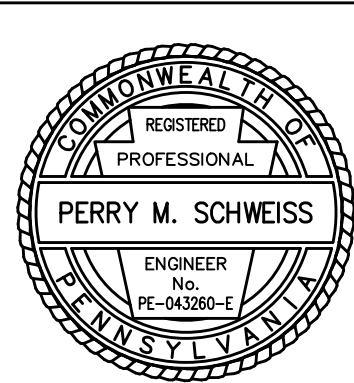

File name: I:\Roadway\DIST-12\SR0119\20K (McClure Rd)\Project Datum\Construction\SR 119 20K CON Plan0119-20K CON Plot.dwg, May 02, 2025-12:31pm, jclark

DISTRICT	COUNTY	ROUTE	SECTION	SHEET
12-0	FAYETTE	0119	20K	167 OF 216
UPPER TYRONE TOWNSHIP & BULLSKIN TOWNSHIP				
REVISION NUMBER	REVISIONS	DATE	BY	APPROVED

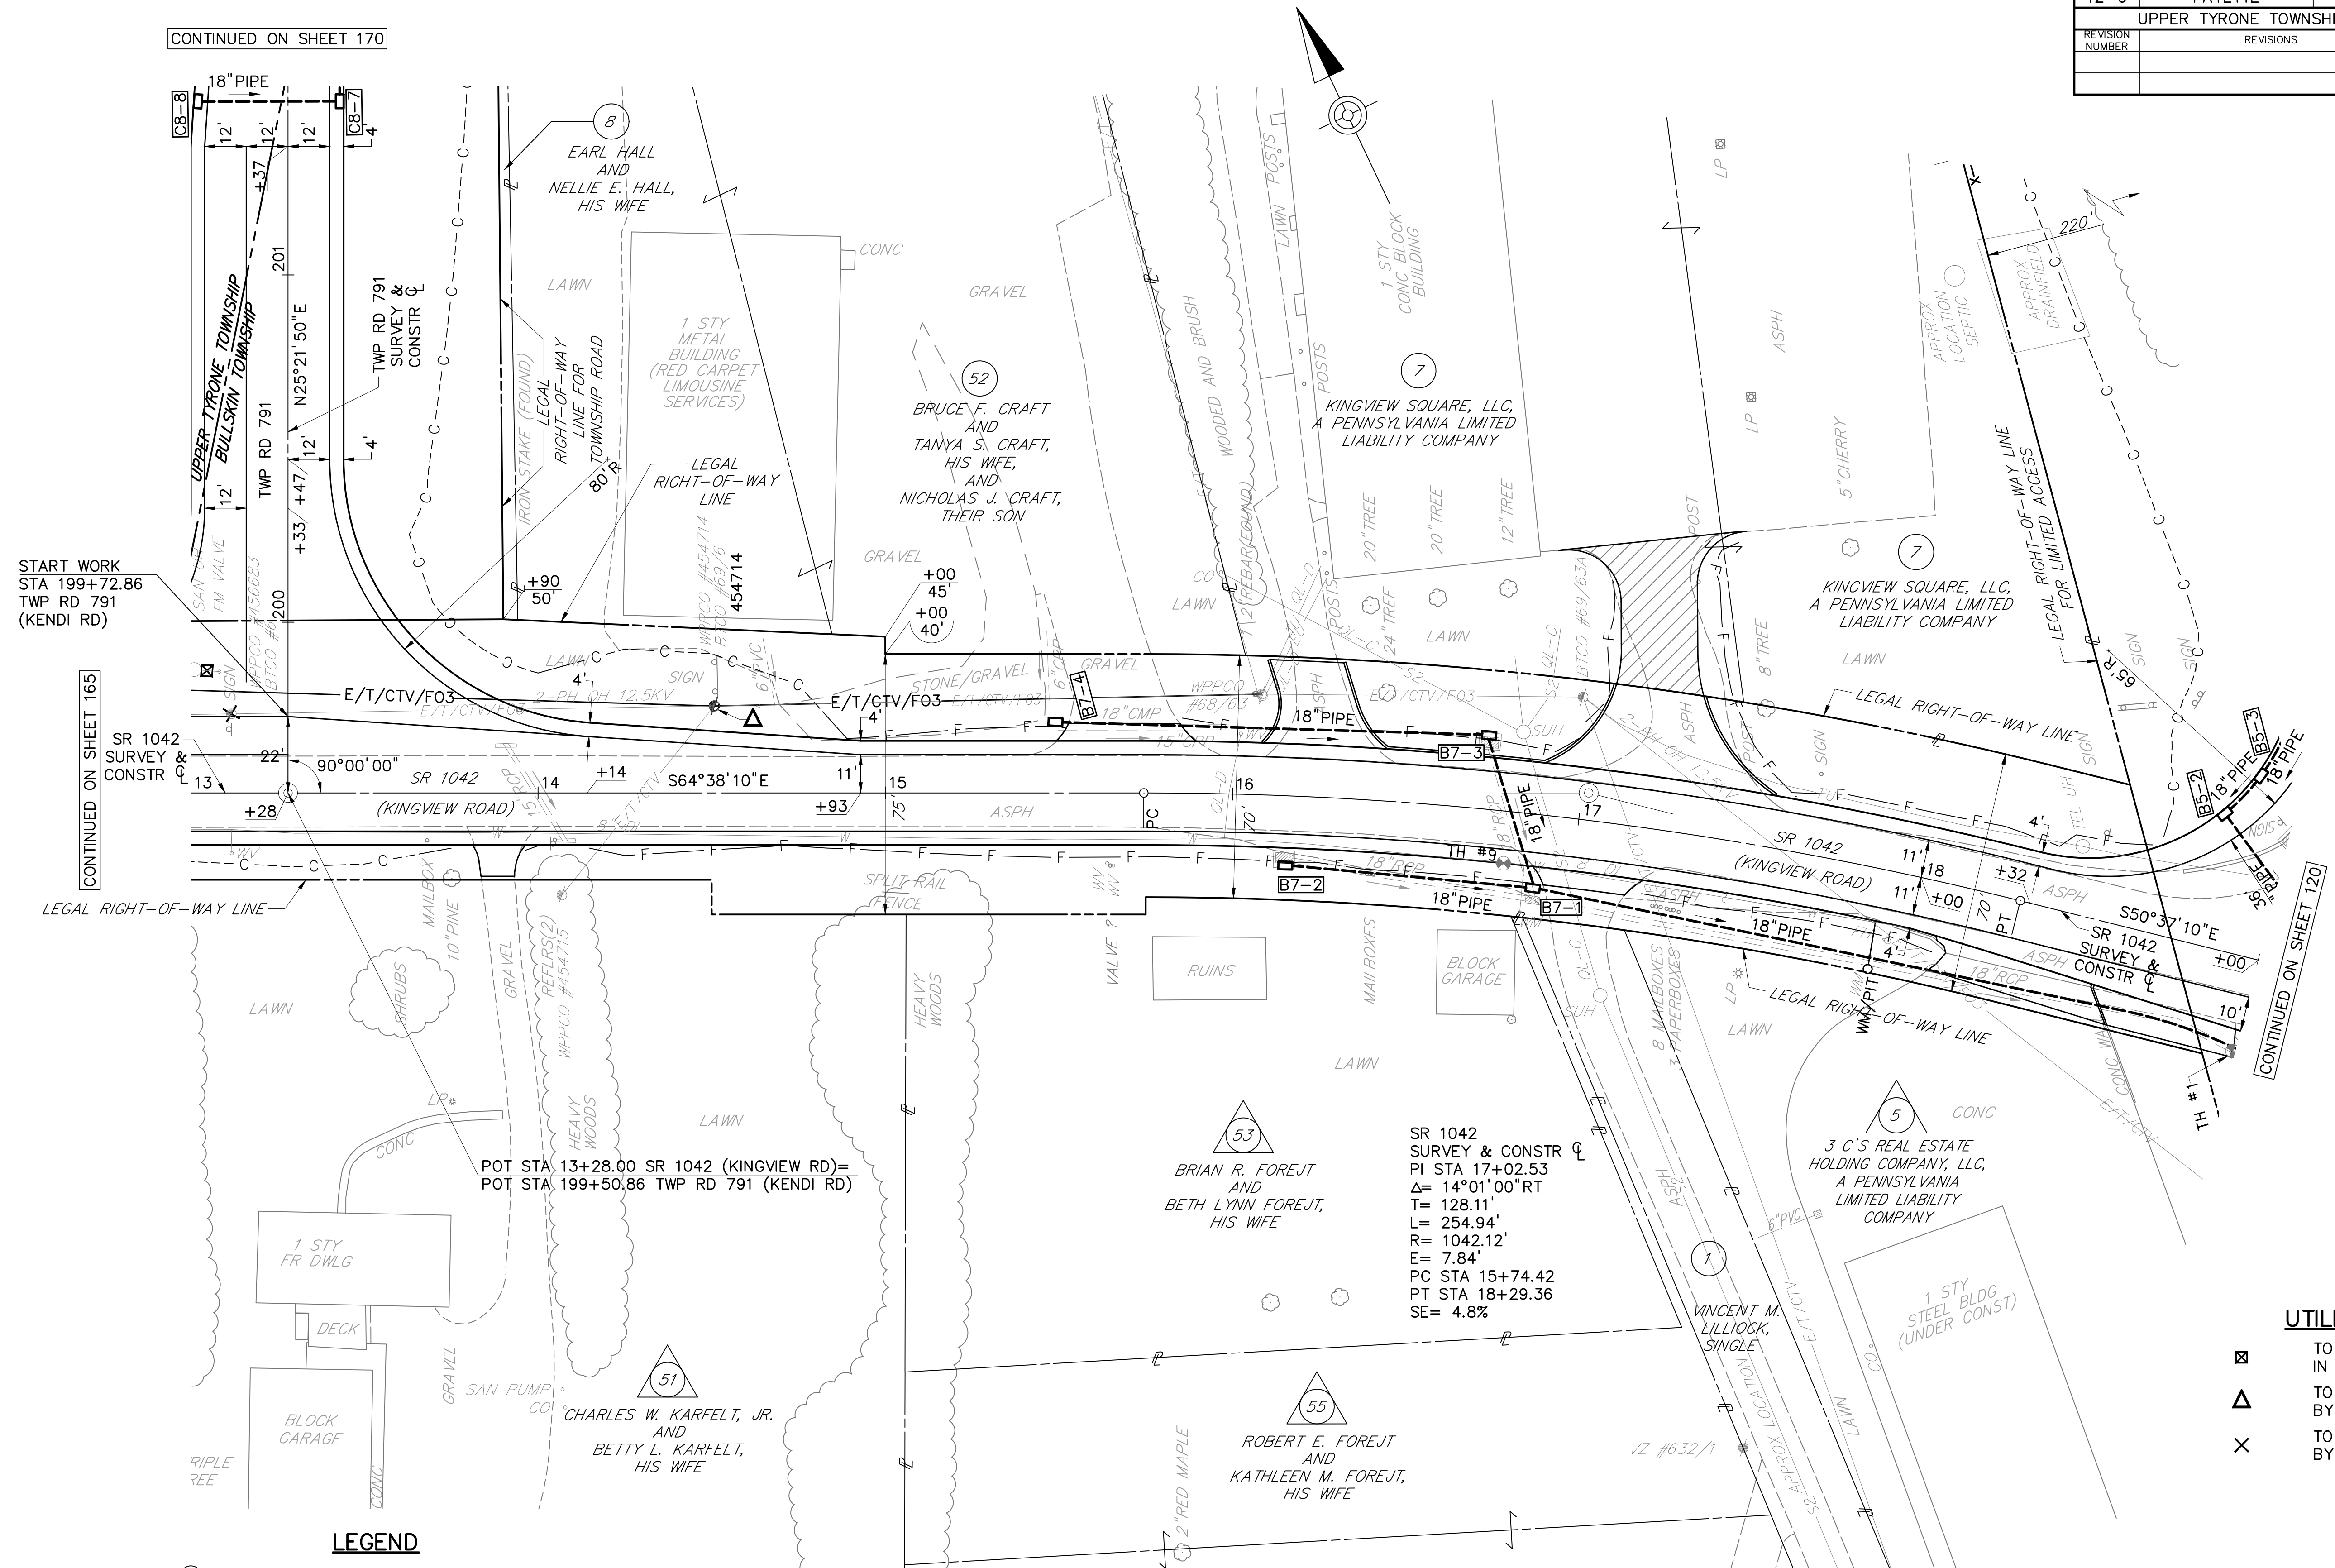

LEGEND

○ PARCEL IDENTIFICATION NUMBER

△ PARCEL IDENTIFICATION NUMBER-NO TAKE

- - - CUT SLOPE

- - F - FILL SLOPE

▨ DRIVEWAY TO BE CONSTRUCTED BY OTHERS

S.U.E. UTILITY LEGEND

QL-A: TEST HOLE

QL-B: DESIGNATING

QL-D: RECORDS RESEARCH (BY OTHERS)

(ALL UTILITIES ARE QL-B UNLESS NOTED)

UTILITY LEGEND

☒ TO BE ABANDONED IN PLACE

△ TO BE REPLACED BY OTHERS

✕ TO BE REMOVED BY OTHERS

FOR PROFILE SR 1042 (KINGVIEW RD), SEE SHEET 168

FOR PROFILE TWP RD 791 (KENDI RD), SEE SHEET 169

0 25 50

SCALE IN FEET



SURVEY BOOK NOS 28842, 30223, 30224, 30225, 30337 & 30338

DESIGNED BY SUCEVIC, PICCOLOMINI & KUCHAR ENGINEERING, INC.


DESIGN BY: JRC DRAWN BY: SPK CHECKED BY: PMS

File name: \\Roadway\\DIST-12\\SR0119\\20K (McClure Rd)\\Project Datum\\Construction\\SR 119 20K CON Profile\\0119-20K Profile (SR 1042 Kingview.dwg May 02, 2025-12:31pm, jdark

DISTRICT	COUNTY	ROUTE	SECTION	SHEET
12-0	FAYETTE	0119	20K	168 OF 216
BULLSKIN TOWNSHIP				
REVISION NUMBER	REVISIONS	DATE	BY	APPROVED

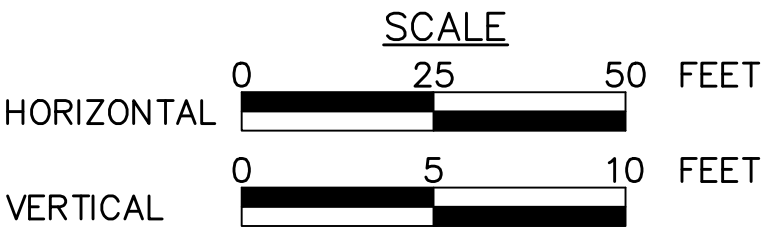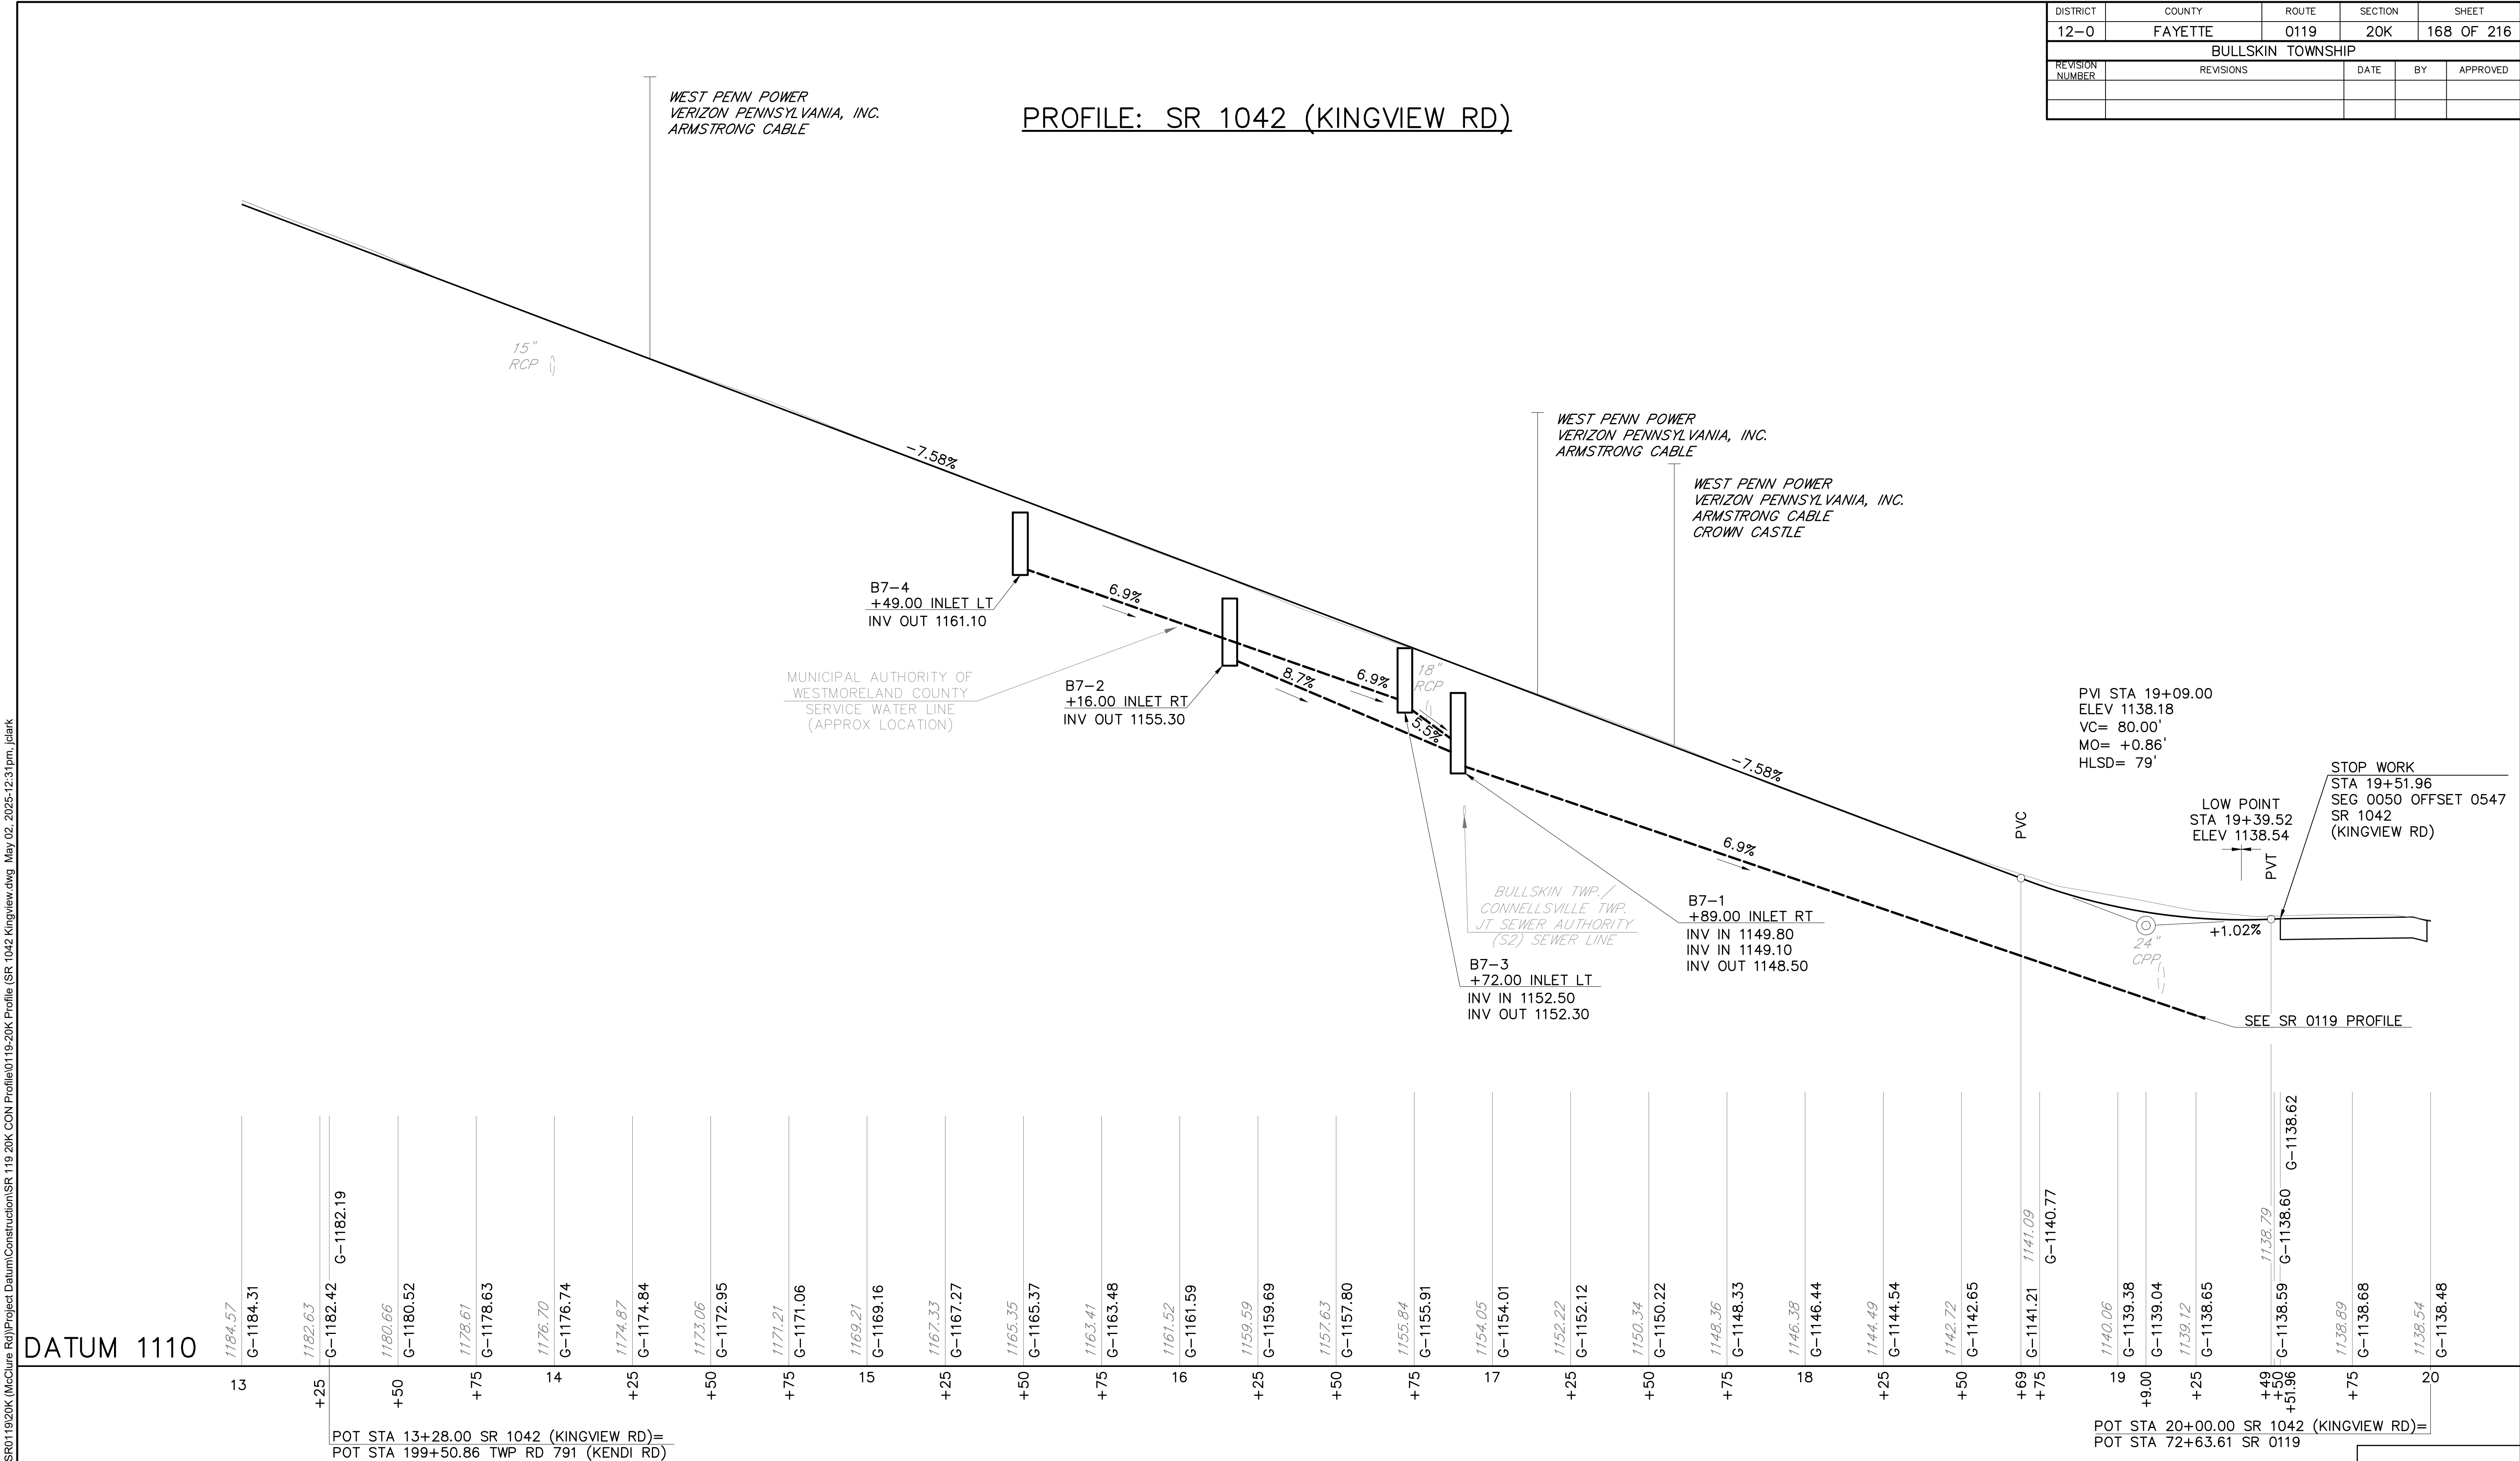


FOR PLAN VIEW, SEE SHEETS 167 & 120		
SURVEY BOOK NOS 28842, 30223, 30224, 30225, 30337 & 30338		
DESIGNED BY SUCEVIC, PICCOLOMINI & KUCHAR ENGINEERING, INC.		
DESIGN BY: JRC	DRAWN BY: SPK	CHECKED BY: PMS

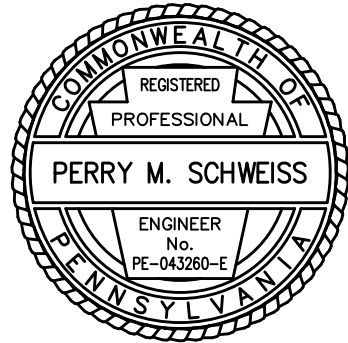

File name: \\Roadway\\DIST-12\\SR0119\\20K (McClure Rd)\\Project Datum\\Construction\\SR 119 20K CON Profile\\0119-20K Profile (TWP RD 791).dwg, May 02, 2025-12:31pm, jclark


DISTRICT	COUNTY	ROUTE	SECTION	SHEET
12-0	FAYETTE	0119	20K	169 OF 216
BULLSKIN TOWNSHIP				
REVISION NUMBER	REVISIONS	DATE	BY	APPROVED

PROFILE: TWP RD 791 (KENDI RD)

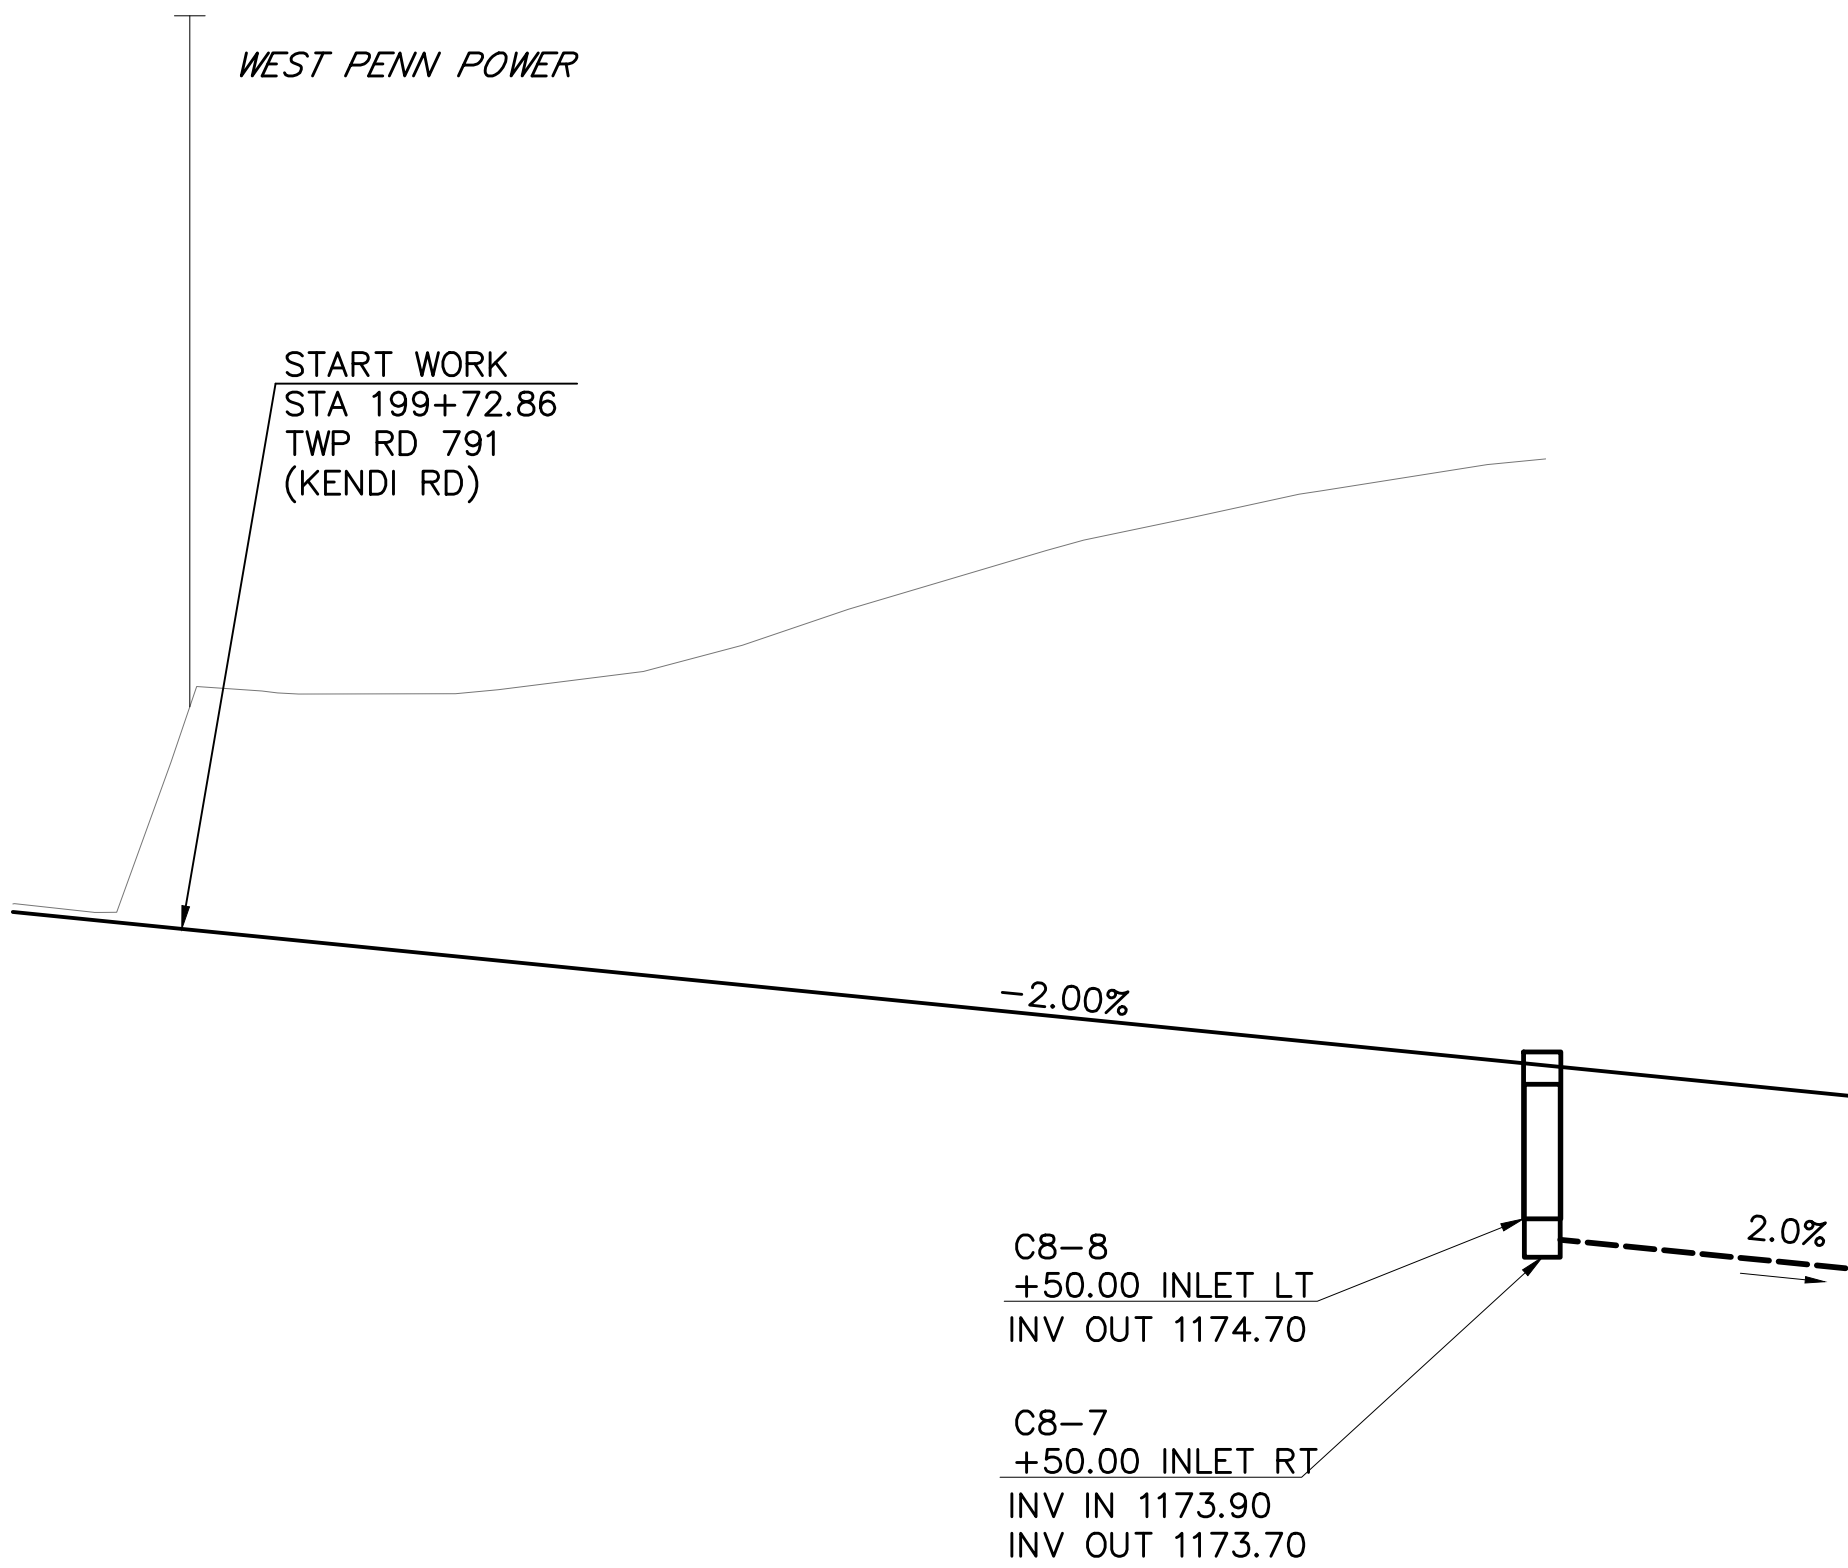


DATUM 1130

POT STA 199+50.86 TWP RD 791 (KENDI RD)=
POT STA 13+28.00 SR 1042 (KINGVIEW RD)


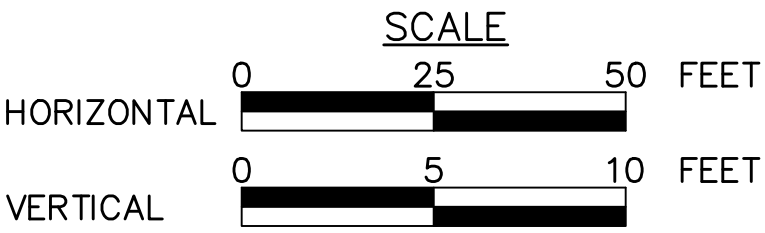


FOR PLAN VIEW, SEE SHEET 165, 167 & 170		
SURVEY BOOK NOS 28842, 30223, 30224, 30225, 30337 & 30338		
DESIGNED BY SUCEVIC, PICCOLOMINI & KUCHAR ENGINEERING, INC.		
DESIGN BY: JRC	DRAWN BY: SPK	CHECKED BY: PMS

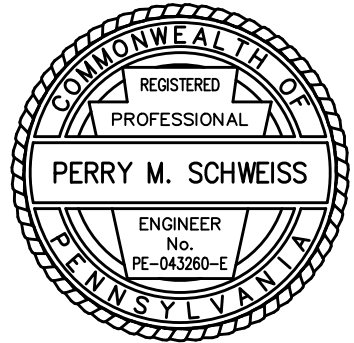

File name: \\Roadway\\DIST-12\\SR0119\\20K (McClure Rd)\\Project Datum\\Construction\\SR 119 20K CON Plan\\0119-20K CON Plot.dwg, May 02, 2025-12:31pm, jclark

DISTRICT	COUNTY	ROUTE	SECTION	SHEET
12-0	FAYETTE	0119	20K	170 OF 216
BULLSKIN TOWNSHIP & UPPER TYRONE TOWNSHIP				
REVISION NUMBER	REVISIONS	DATE	BY	APPROVED

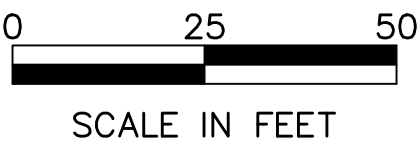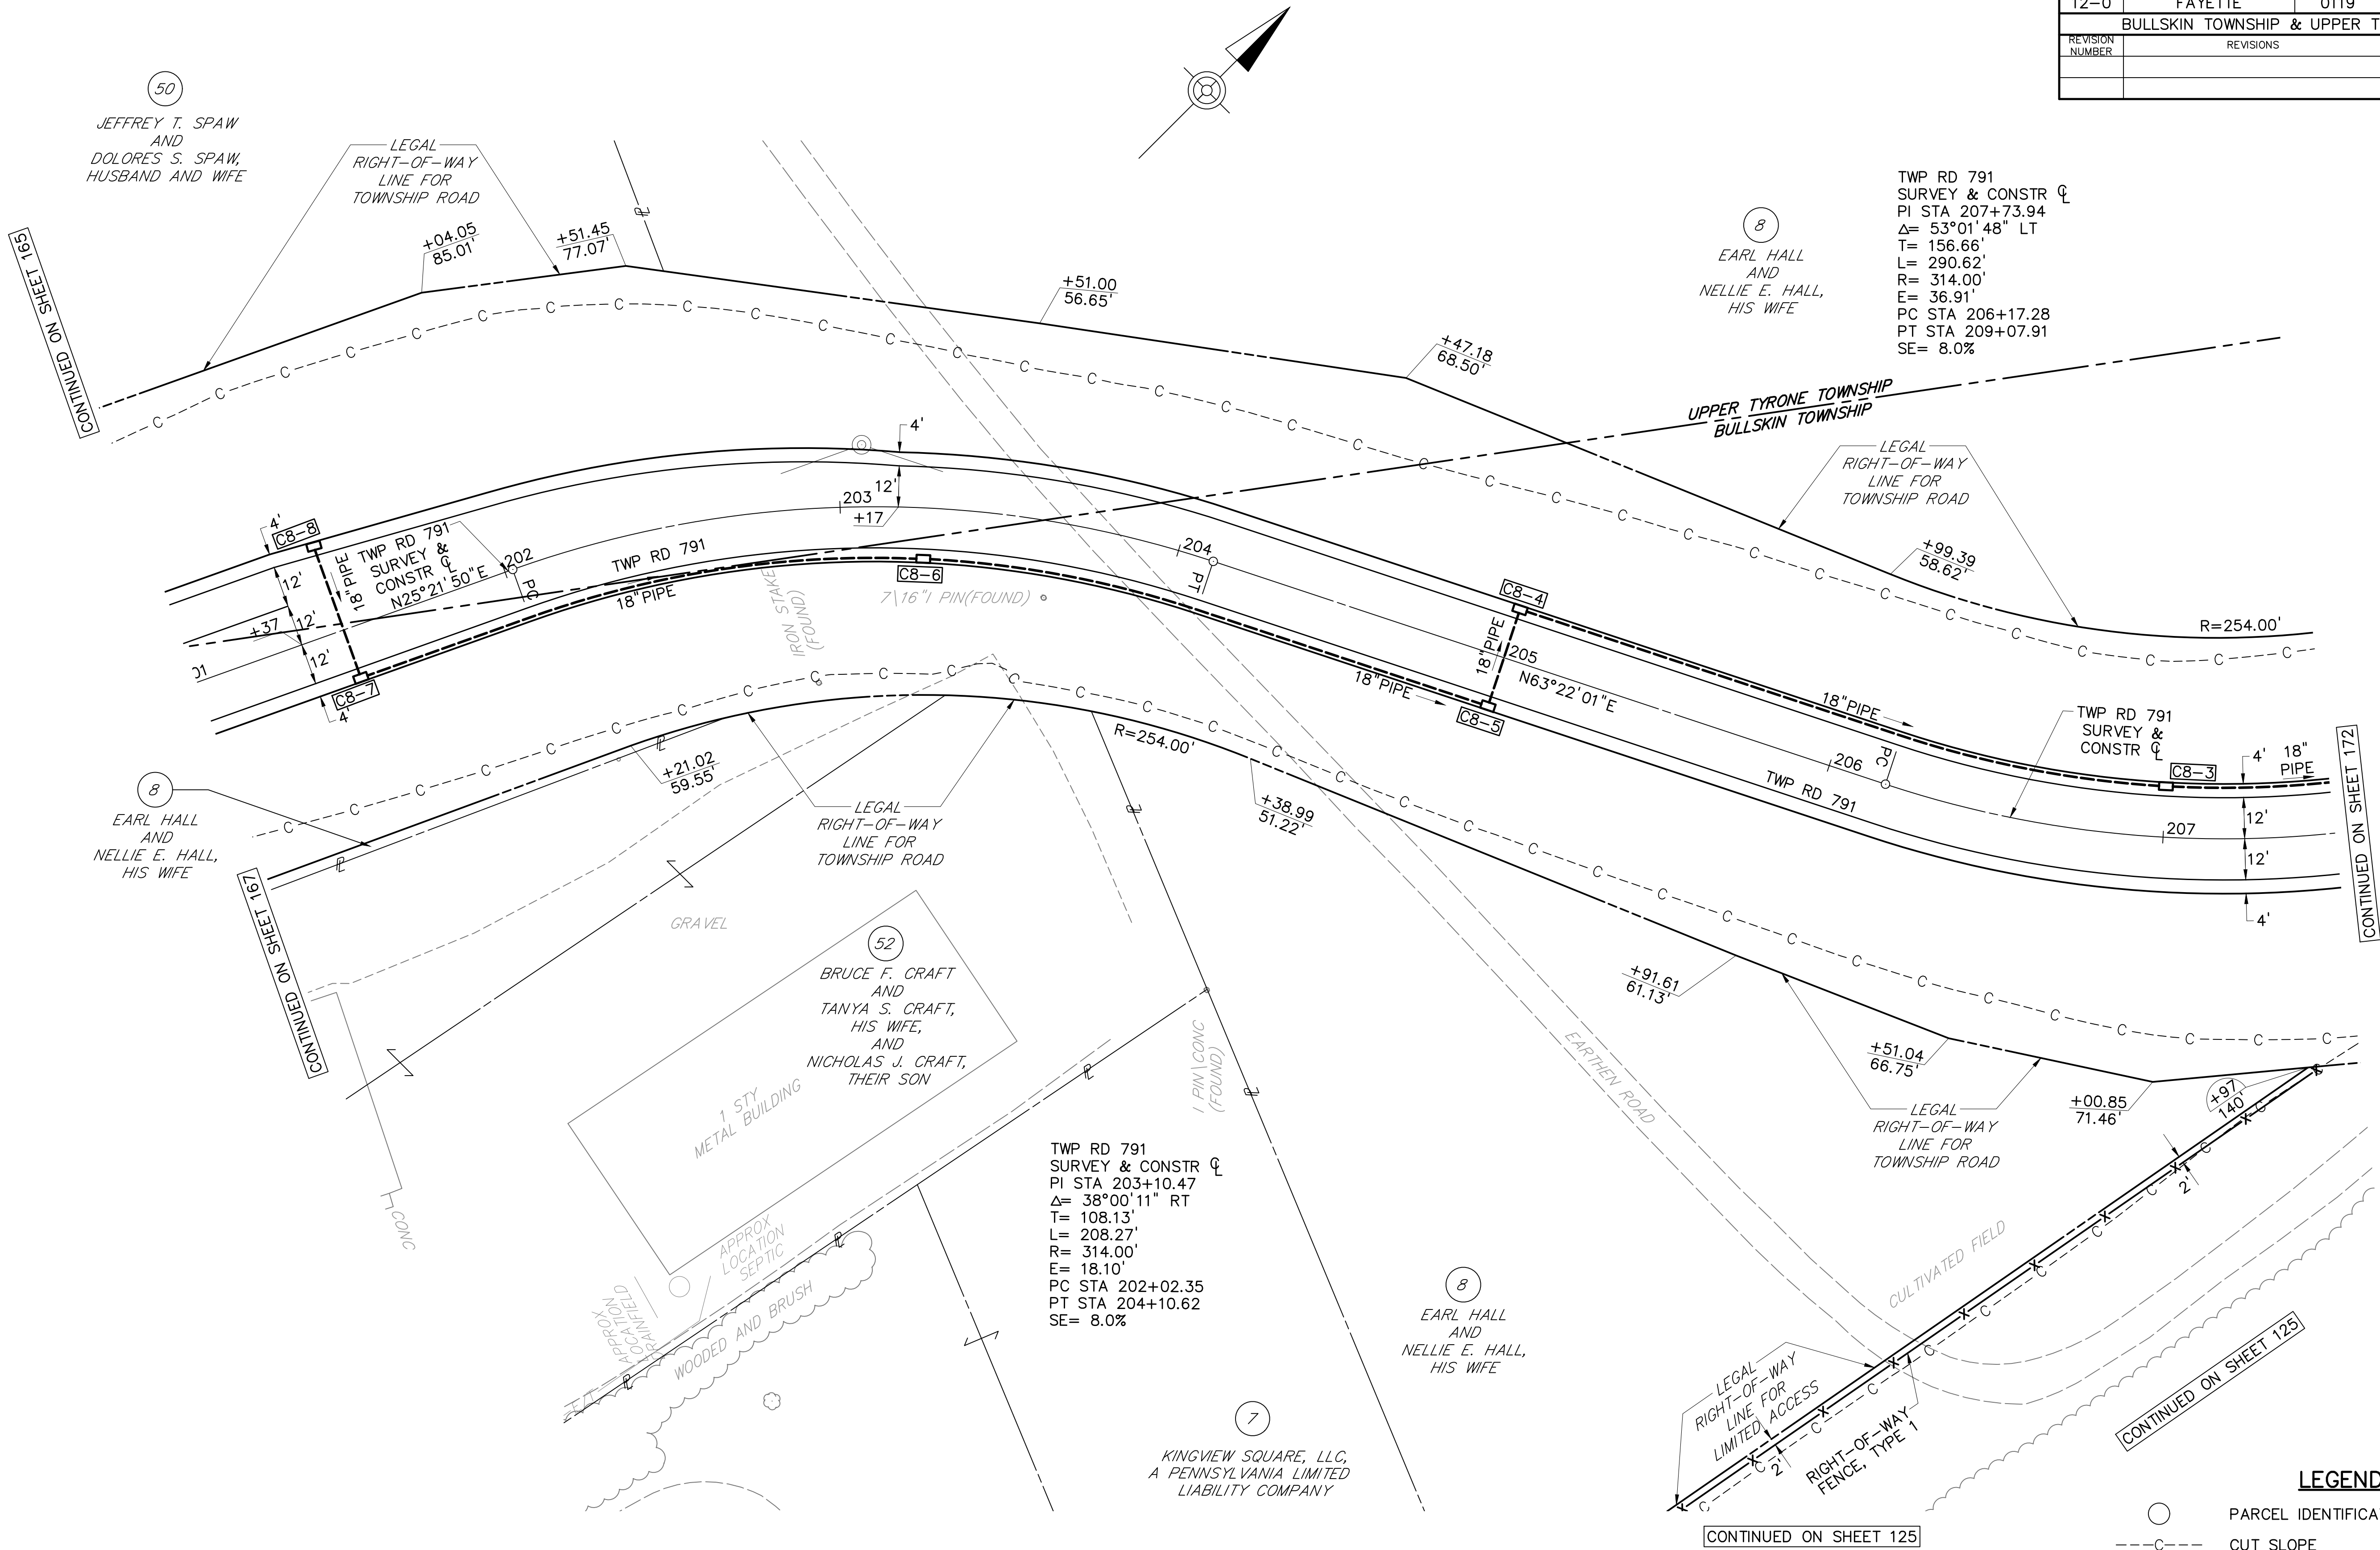


FOR PROFILE TWP RD 791
(KENDI RD),
SEE SHEET 171

SURVEY BOOK NOS 28842, 30223, 30224, 30225, 30337 & 30338		
DESIGNED BY SUCEVIC, PICCOLOMINI & KUCHAR ENGINEERING, INC.		
DESIGN BY: JRC	DRAWN BY: SPK	CHECKED BY: PMS

LEGEND


- PARCEL IDENTIFICATION NUMBER
- C--- CUT SLOPE

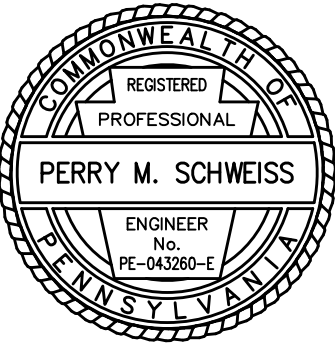


File name: \\Roadway\\DIST-12\\SR01920K (McClure Rd)\\Project Datum\\Construction\\SR 119 20K CON Profile\\0119-20K Profile (TWP RD 791).dwg, May 02, 2025-12:31pm, jclark

DISTRICT	COUNTY	ROUTE	SECTION	SHEET
12-0	FAYETTE	0119	20K	171 OF 216
BULLSKIN TOWNSHIP				
REVISION NUMBER	REVISIONS	DATE	BY	APPROVED


PROFILE: TWP RD 791 (KENDI RD)

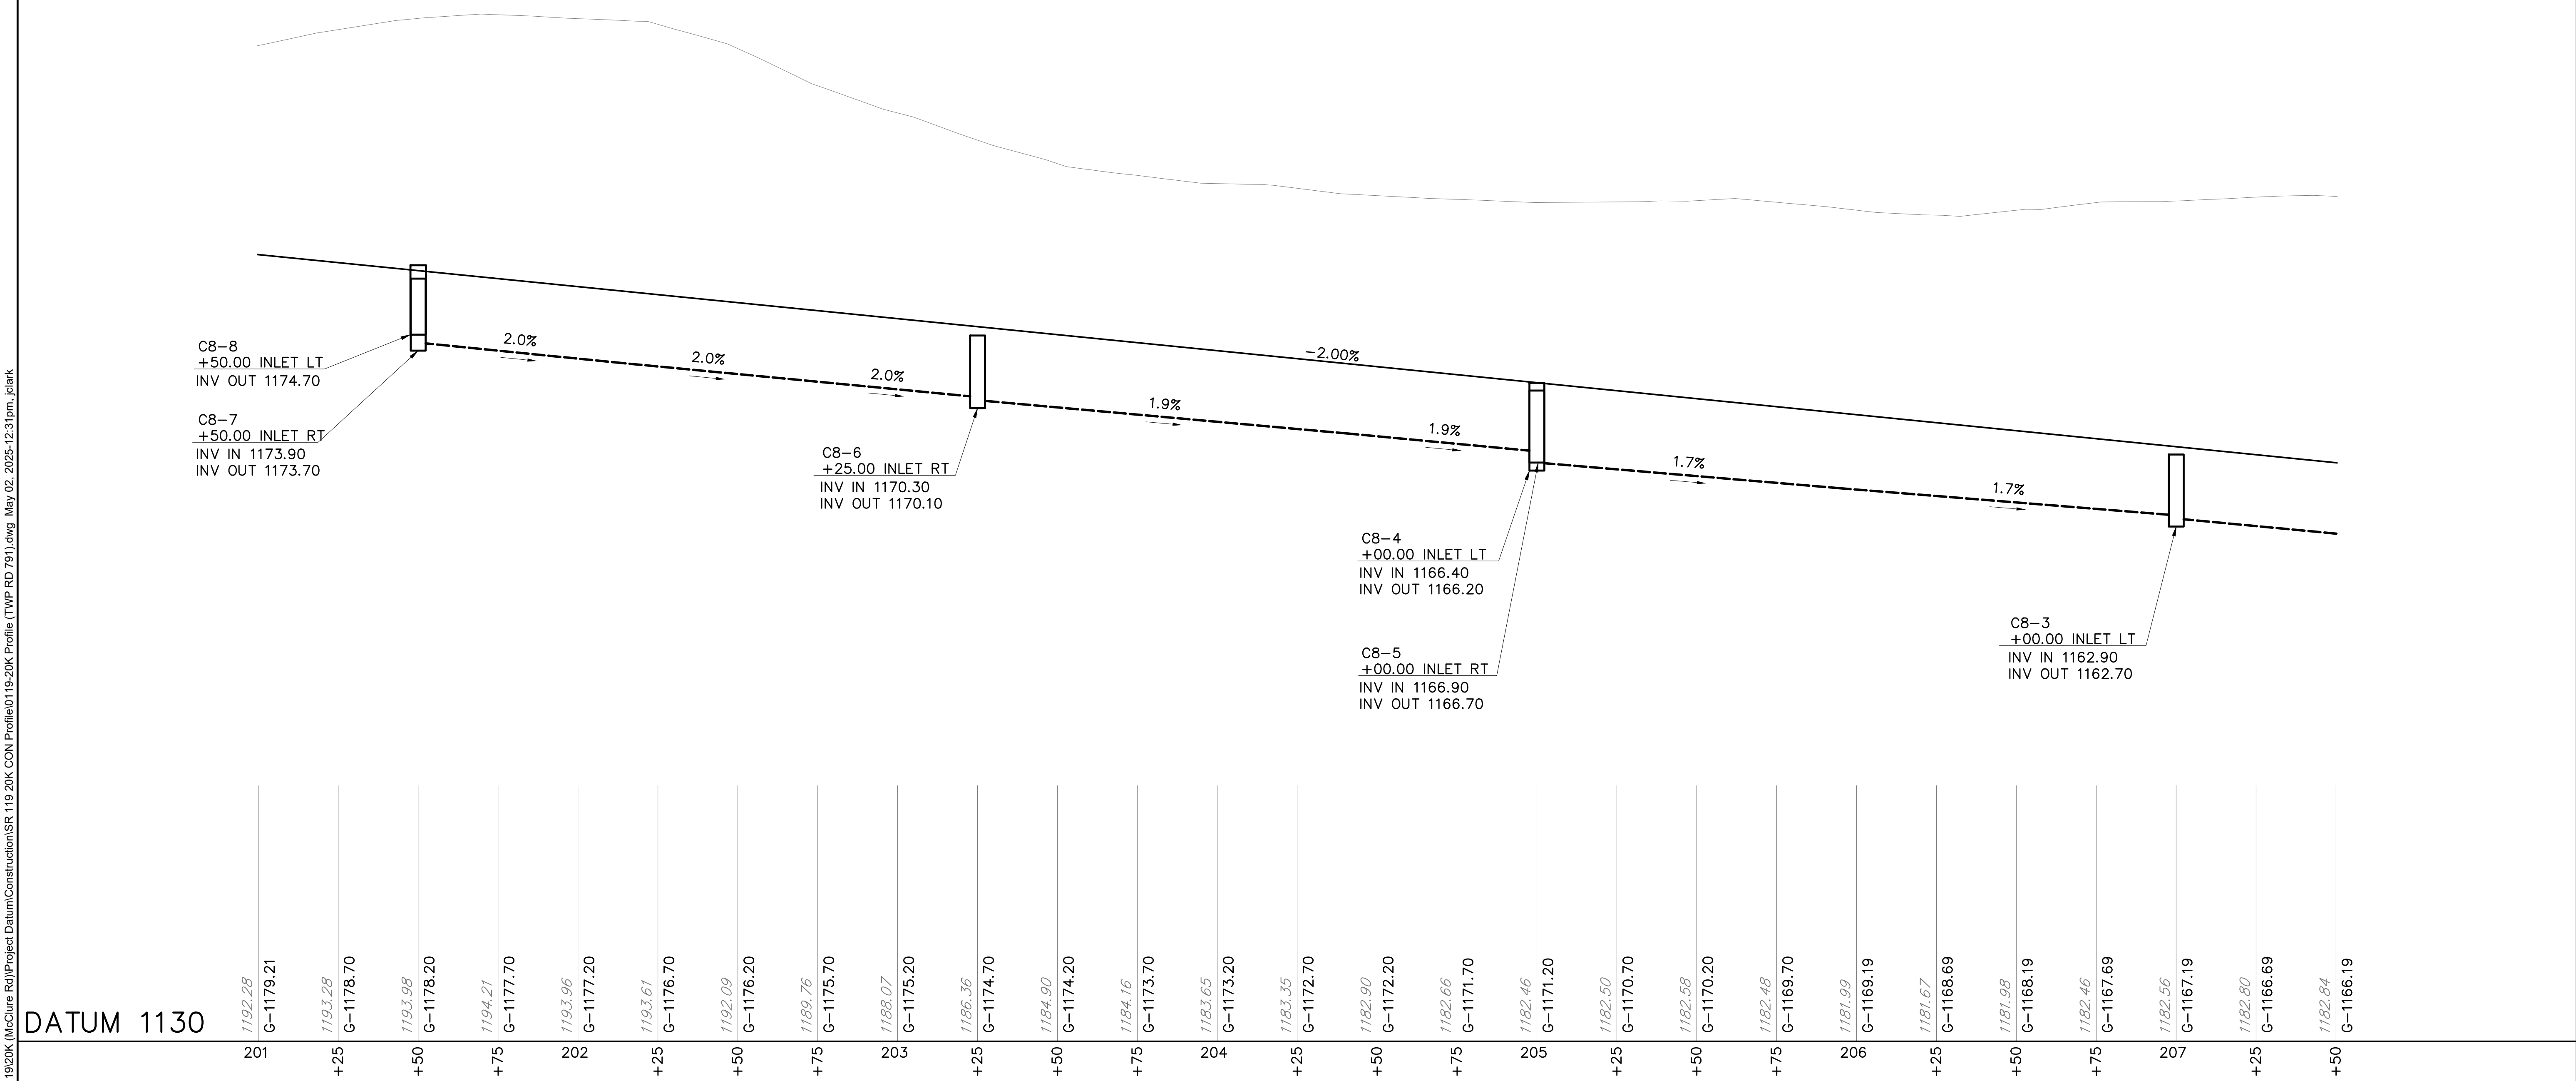

DATUM 1130

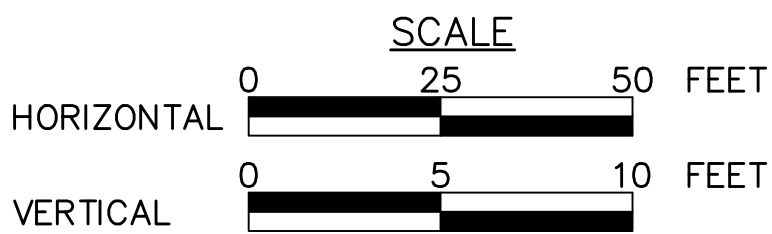


FOR PLAN VIEW, SEE SHEET 170		
SURVEY BOOK NOS 28842, 30223, 30224, 30225, 30337 & 30338		
DESIGNED BY SUCEVIC, PICCOLOMINI & KUCHAR ENGINEERING, INC.		
DESIGN BY: JRC	DRAWN BY: SPK	CHECKED BY: PMS

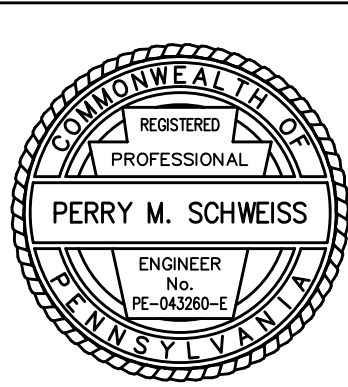


File name: \\Roadway\\DIST-12\\SR01920K (McClure Rd)\\Project Datum\\Construction\\SR 119 20K CON Profile\\0119-20K Profile (TWP RD 791).dwg, May 02, 2025-12:31pm, jclark

DISTRICT	COUNTY	ROUTE	SECTION	SHEET
12-0	FAYETTE	0119	20K	173 OF 216
BULLSKIN TOWNSHIP & UPPER TYRONE TOWNSHIP				
REVISION NUMBER	REVISIONS	DATE	BY	APPROVED

PROFILE: TWP RD 791 (KENDI RD)

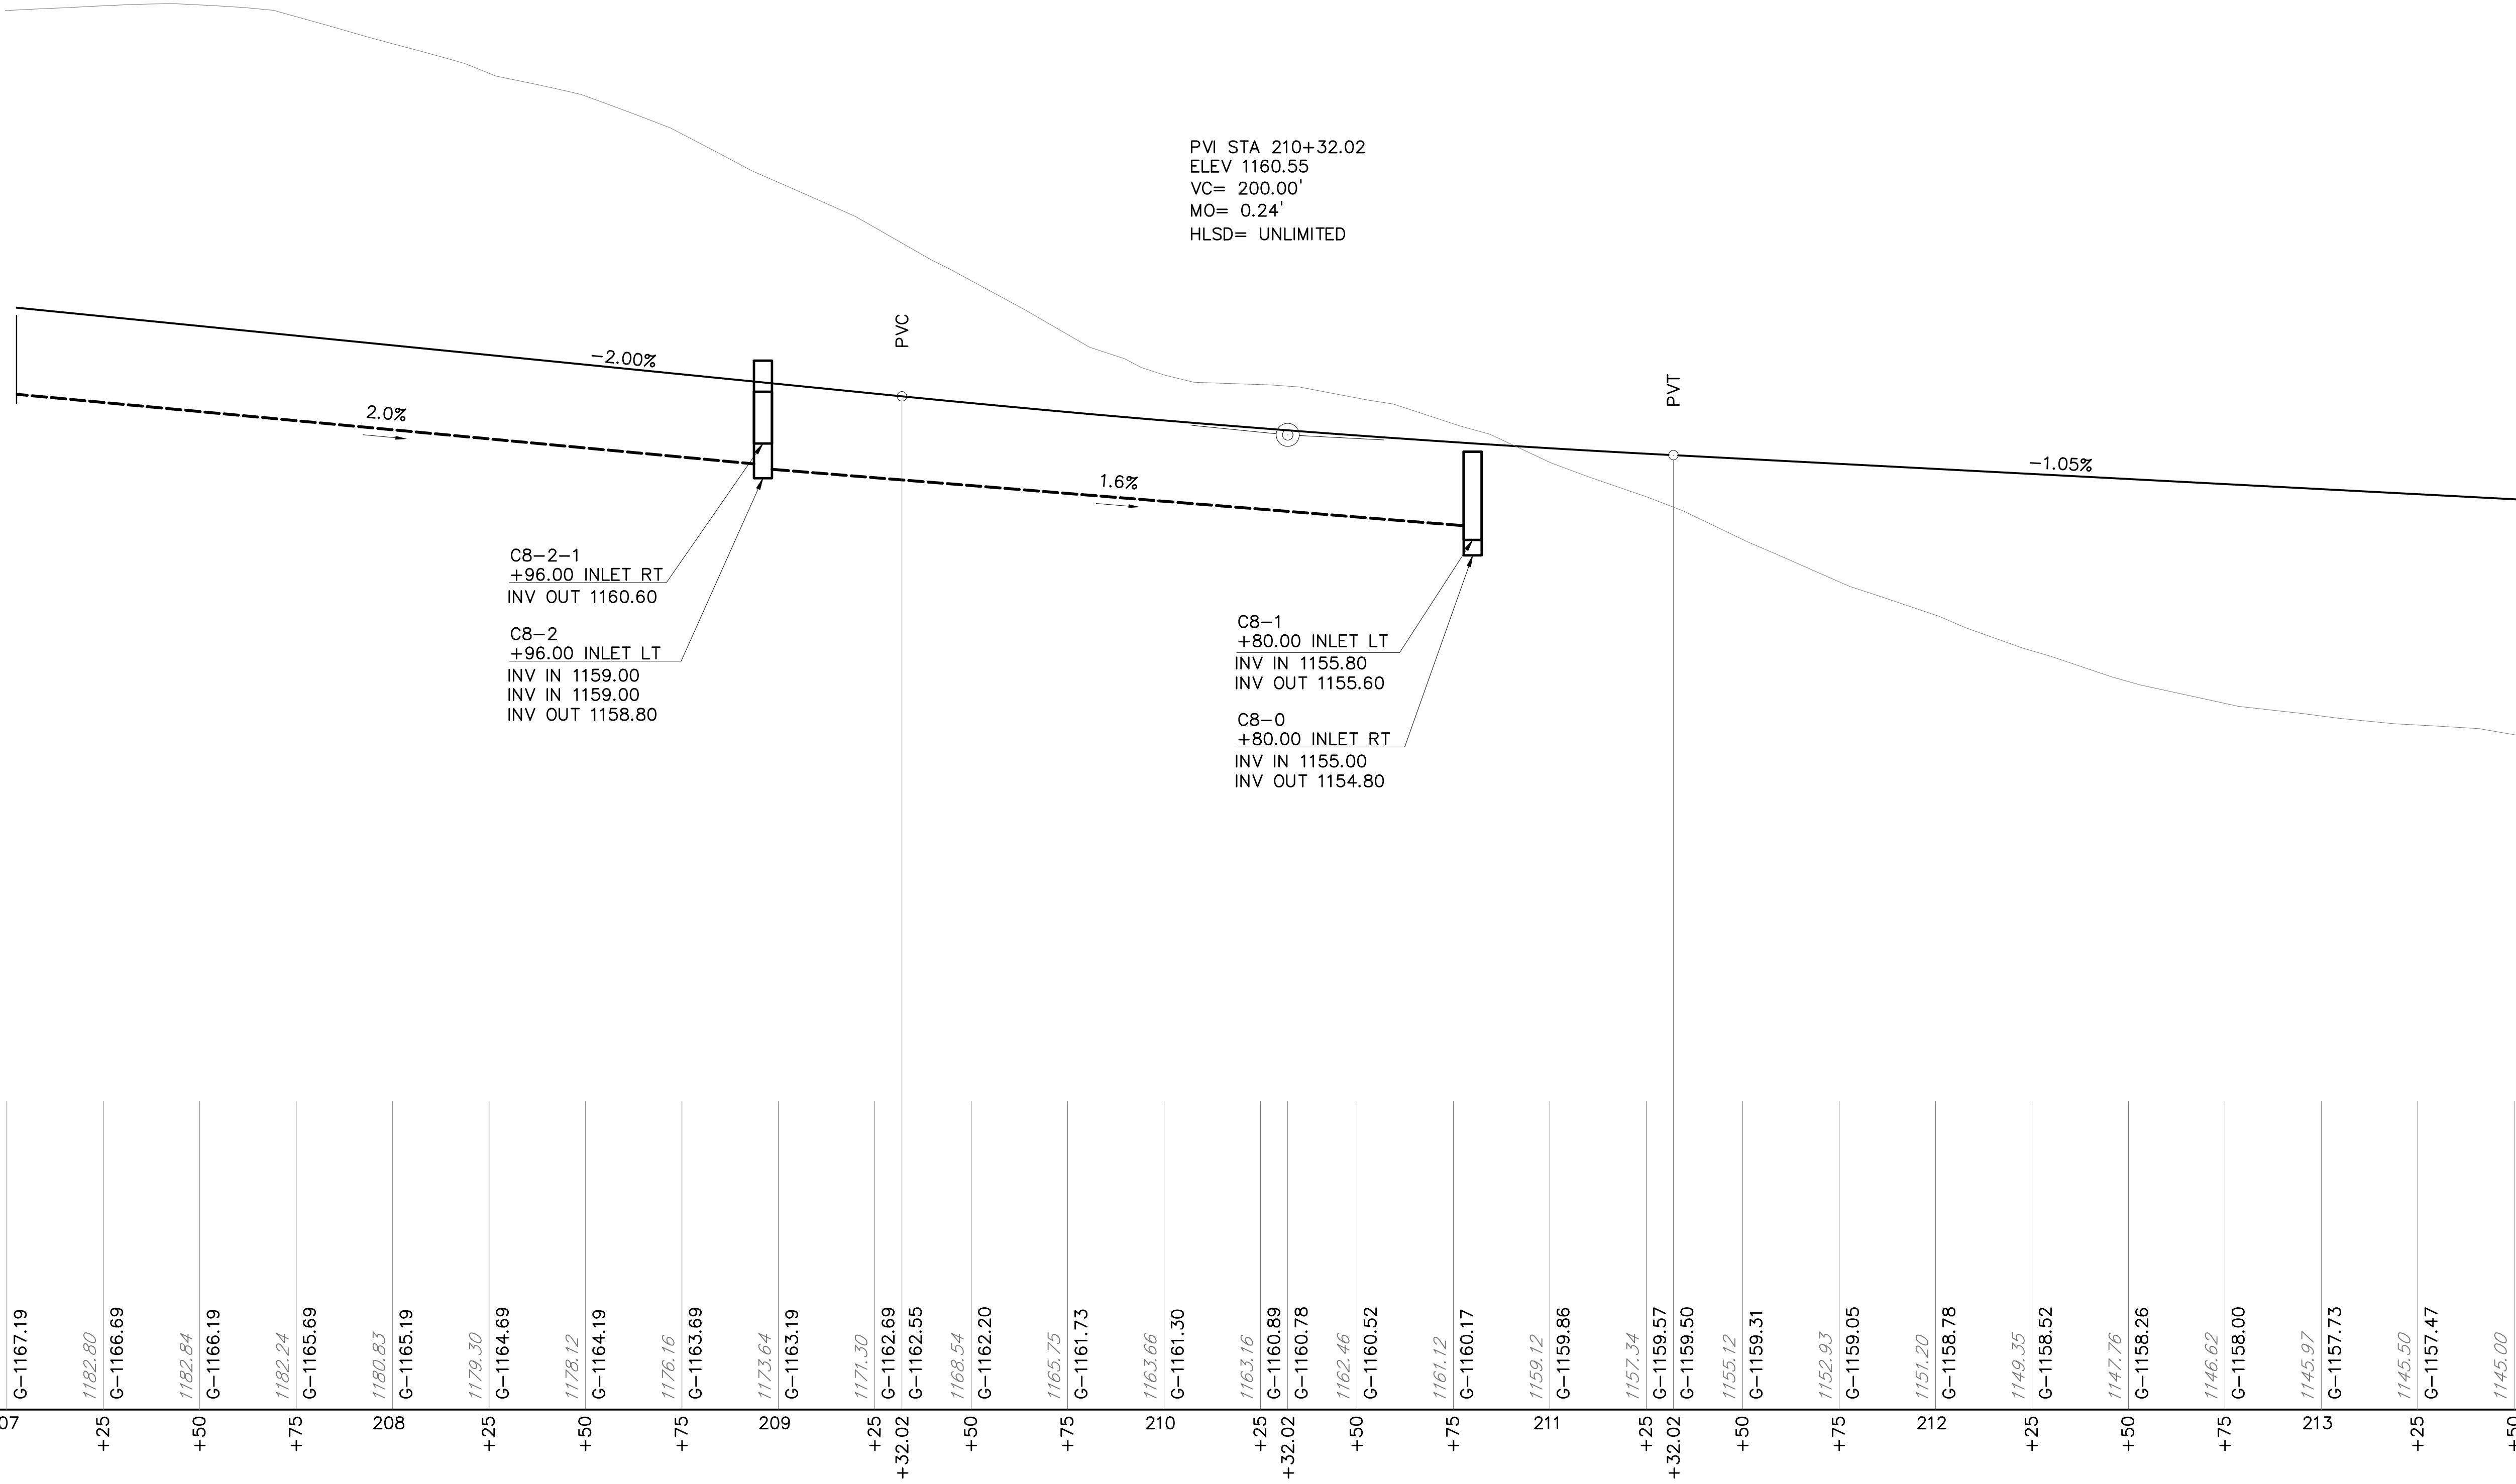



FOR PLAN VIEW, SEE SHEET 172		
SURVEY BOOK NOS 28842, 30223, 30224, 30225, 30337 & 30338		
DESIGNED BY SUCEVIC, PICCOLOMINI & KUCHAR ENGINEERING, INC.		
DESIGN BY: JRC	DRAWN BY: SPK	CHECKED BY: PMS

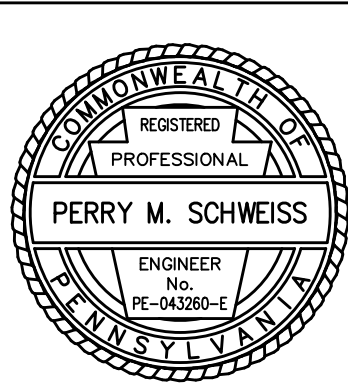

File name: \\Roadway\\DIST-12\\SR0119\\20K (McClure Rd)\\Project Datum\\Construction\\SR 119 20K CON Plan0119-20K CON Plot.dwg, May 02, 2025-12:31pm, jclark

PROPOSED STRUCTURE
STA 301+30.00
TYPE - SINGLE SPAN P/S CONCRETE
PA BULB-TEE BEAM BRIDGE
NORMAL CLEAR SPAN - 106'-3"
UNDERCLEARANCE - 17.66'
SKEW - 90°00'00"
ROADWAY WIDTH - 52'-0" CURB TO CURB
STRUCTURE NO. S-39697
RECOMMENDED _____


DISTRICT	COUNTY	ROUTE	SECTION	SHEET
12-0	FAYETTE	0119	20K	174 OF 216
UPPER TYRONE TOWNSHIP				
REVISION NUMBER	REVISIONS	DATE	BY	APPROVED

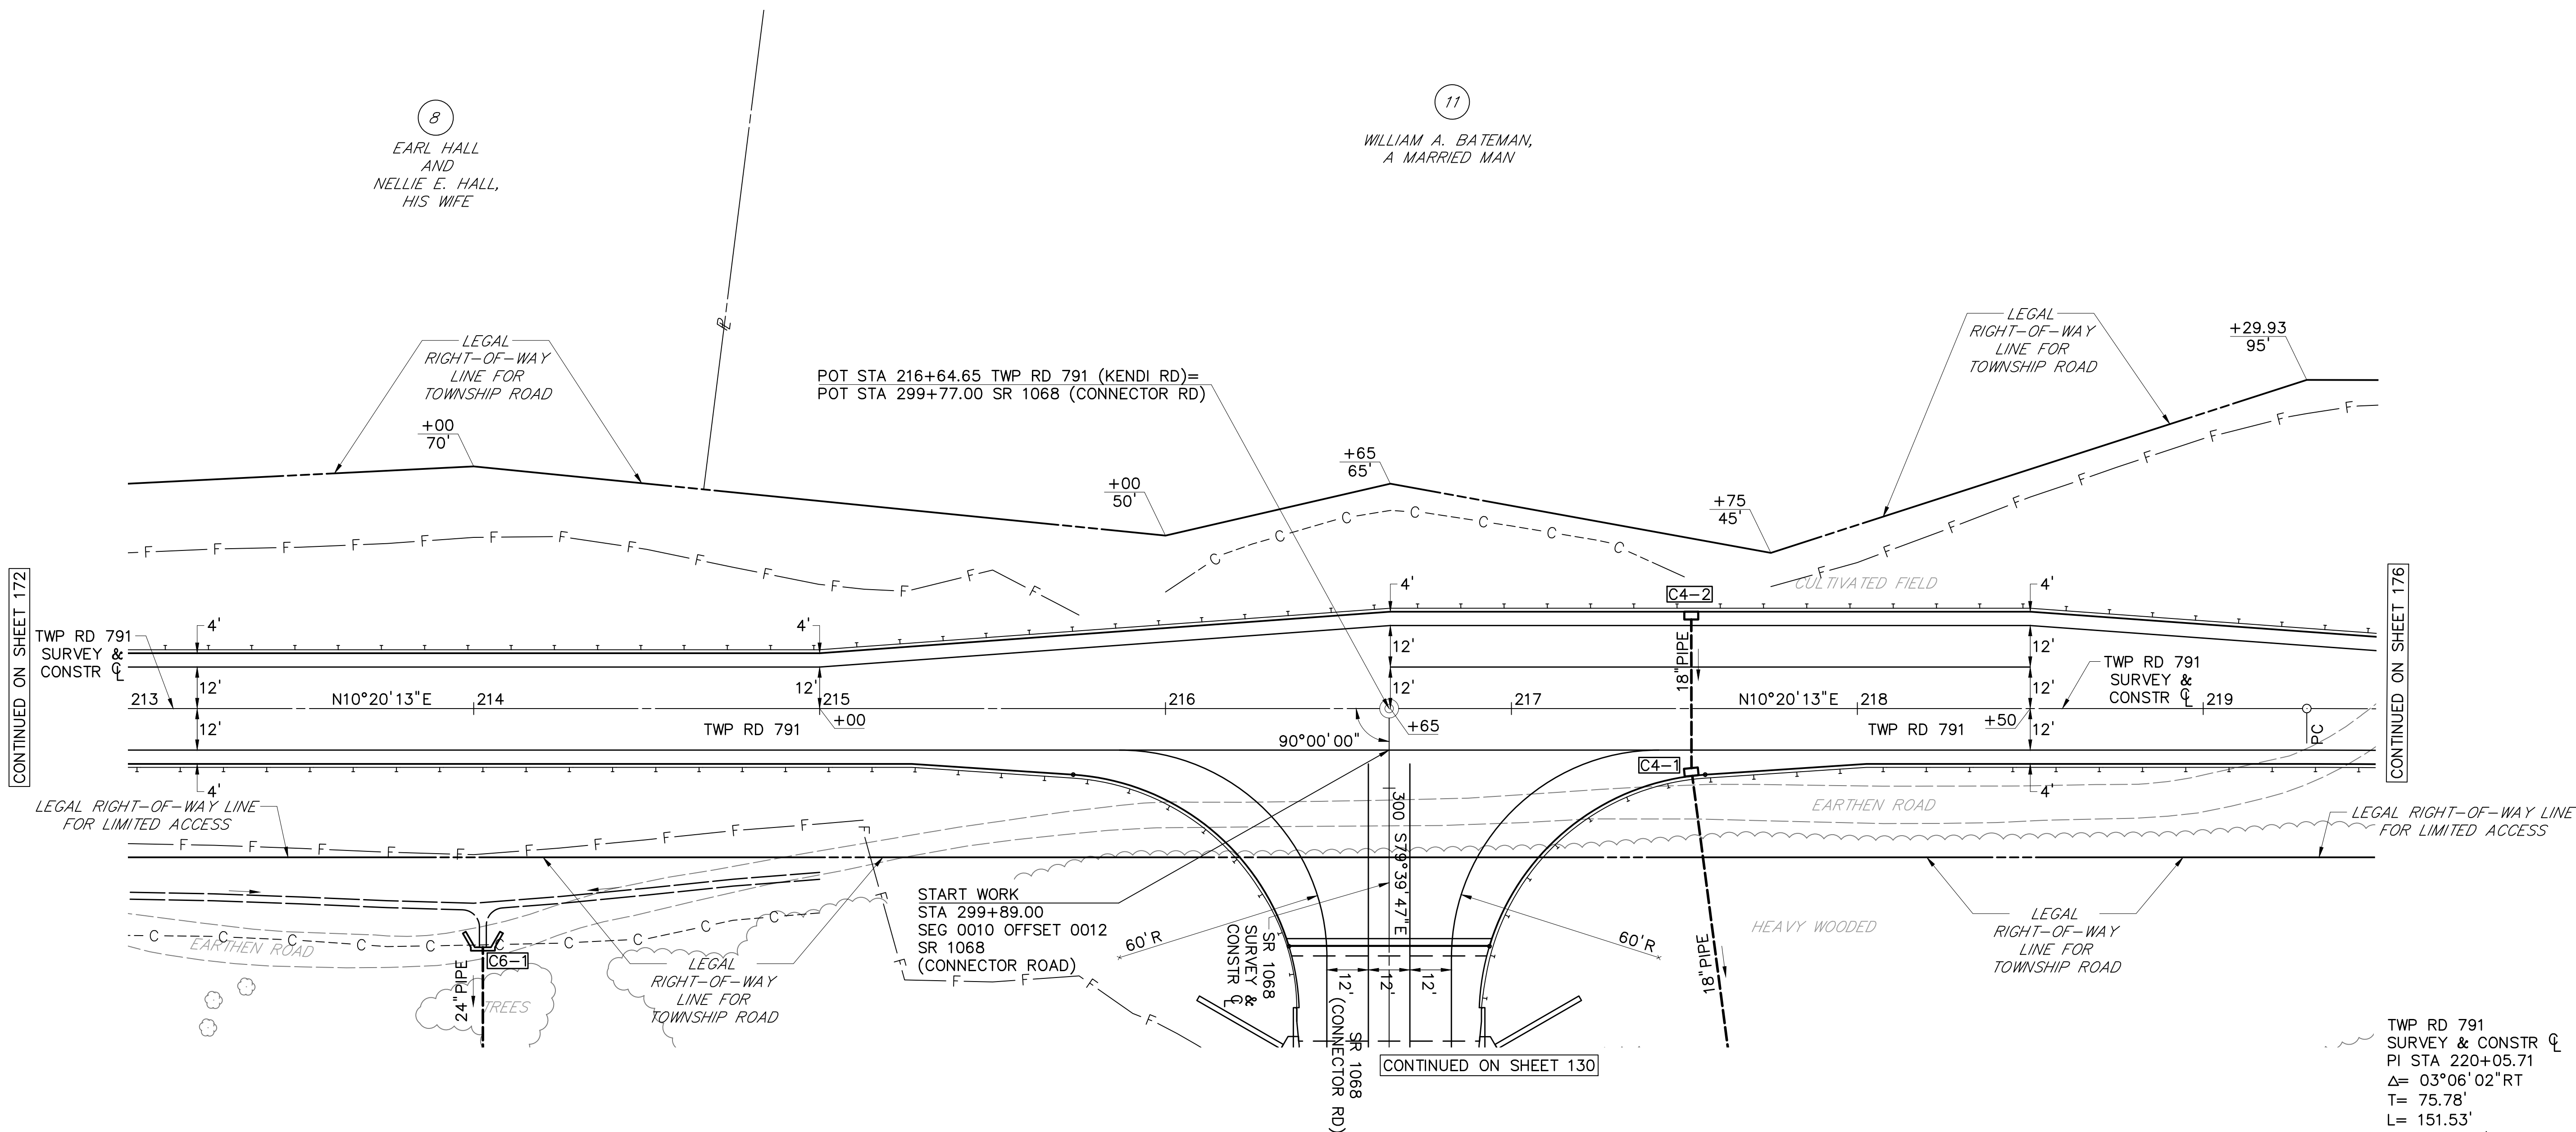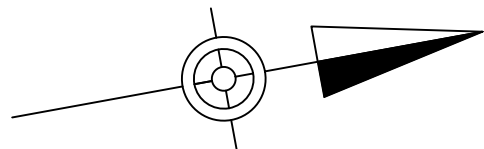

TWP RD 791
SURVEY & CONSTR CL
PI STA 220+05.71
Δ= 03°06'02\"/>


LEGEND

- PARCEL IDENTIFICATION NUMBER
- C--- CUT SLOPE
- F— FILL SLOPE
- S— STORMWATER CONVEYANCE

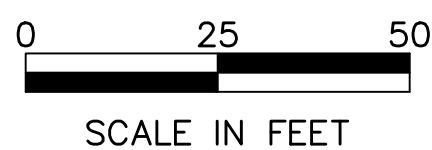

FOR PROFILE SR 1068
(CONNECTOR ROAD),
SEE SHEET 133
FOR PROFILE TWP RD 791
(KENDI ROAD),
SEE SHEET 175


SURVEY BOOK NOS 28842, 30223, 30224, 30225, 30337 & 30338
DESIGNED BY SUCEVIC, PICCOLOMINI & KUCHAR ENGINEERING, INC.
DESIGN BY: JRC DRAWN BY: SPK CHECKED BY: PMS

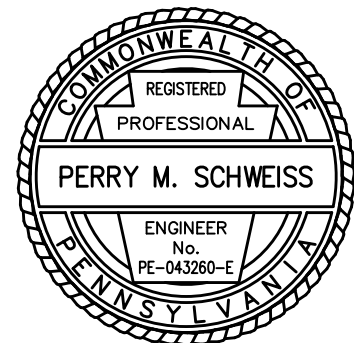


File name: \\Roadway\\DIST-12\\SR01920K (McClure Rd)\\Project Datum\\Construction\\SR 119 20K CON Profile\\0119-20K Profile (TWP RD 791).dwg, May 02, 2025-12:31pm, jclark

DISTRICT	COUNTY	ROUTE	SECTION	SHEET	
12-0	FAYETTE	0119	20K	175 OF 216	
UPPER TYRONE TOWNSHIP					
REVISION NUMBER	REVISIONS		DATE	BY	APPROVED

PROFILE: TWP RD 791 (KENDI RD)

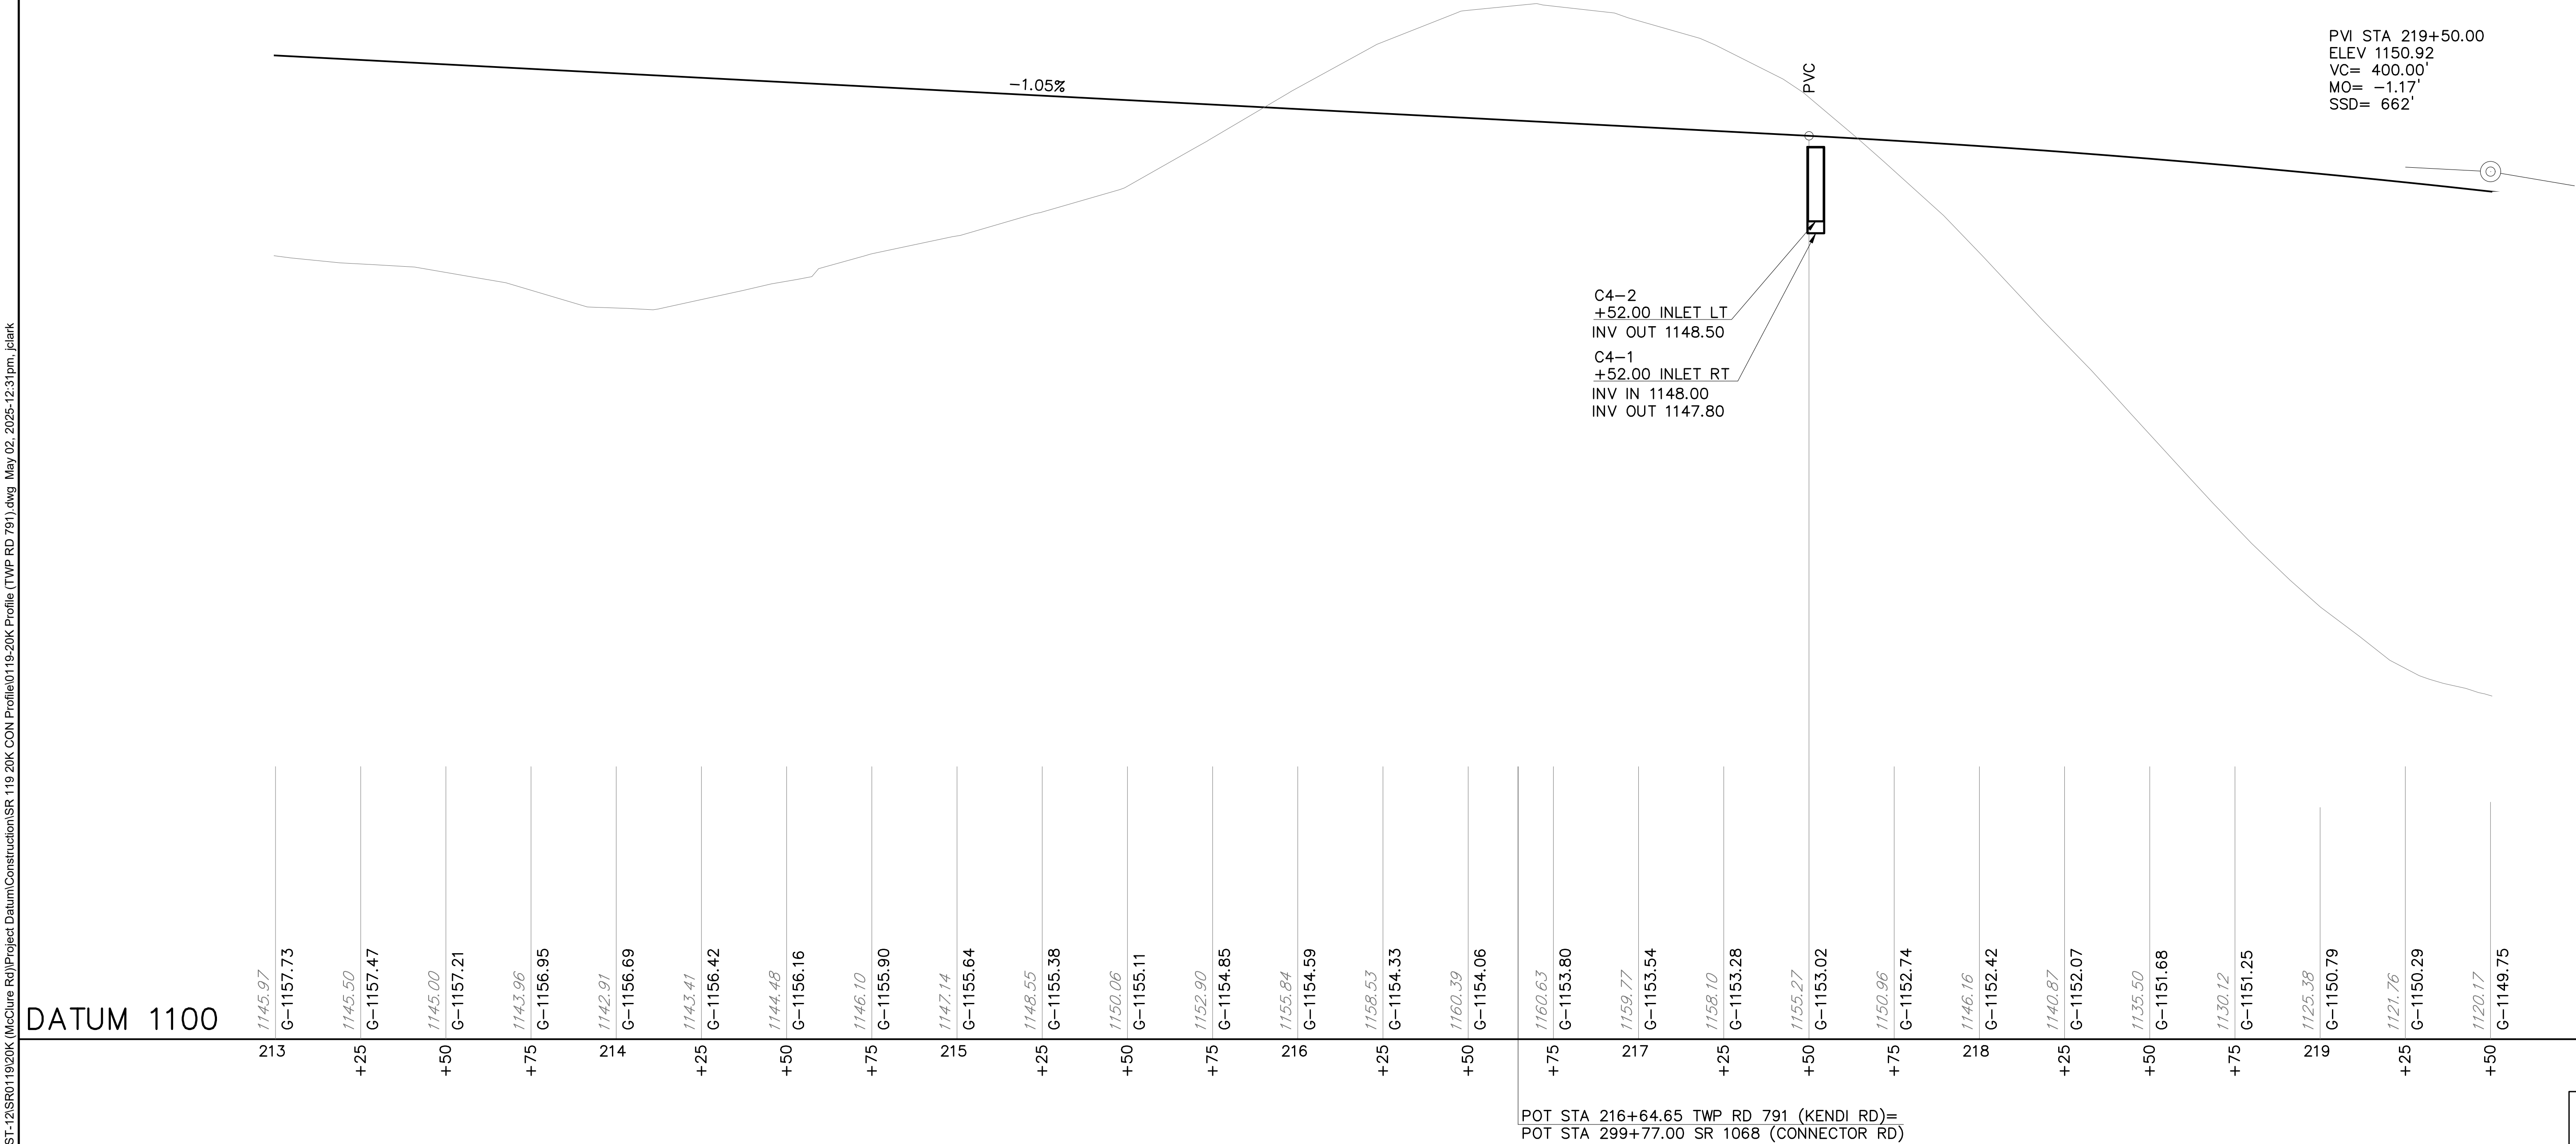


FOR PLAN VIEW, SEE SHEET 174		
SURVEY BOOK NOS 28842, 30223, 30224, 30225, 30337 & 30338		
DESIGNED BY SUCEVIC, PICCOLOMINI & KUCHAR ENGINEERING, INC.		
DESIGN BY: JRC	DRAWN BY: SPK	CHECKED BY: PMS


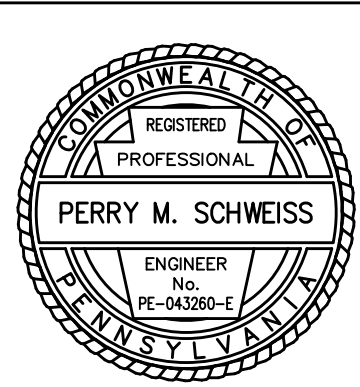


File name: \\Roadway\\DIST-12\\SR019\\20K (McClure Rd)\\Project Datum\\Construction\\SR 119 20K CON Profile\\0119-20K Profile (TWP RD 791).dwg, May 02, 2025-12:32pm, jclark

DISTRICT	COUNTY	ROUTE	SECTION	SHEET
12-0	FAYETTE	0119	20K	177 OF 216
UPPER TYRONE TOWNSHIP				
REVISION NUMBER	REVISIONS	DATE	BY	APPROVED

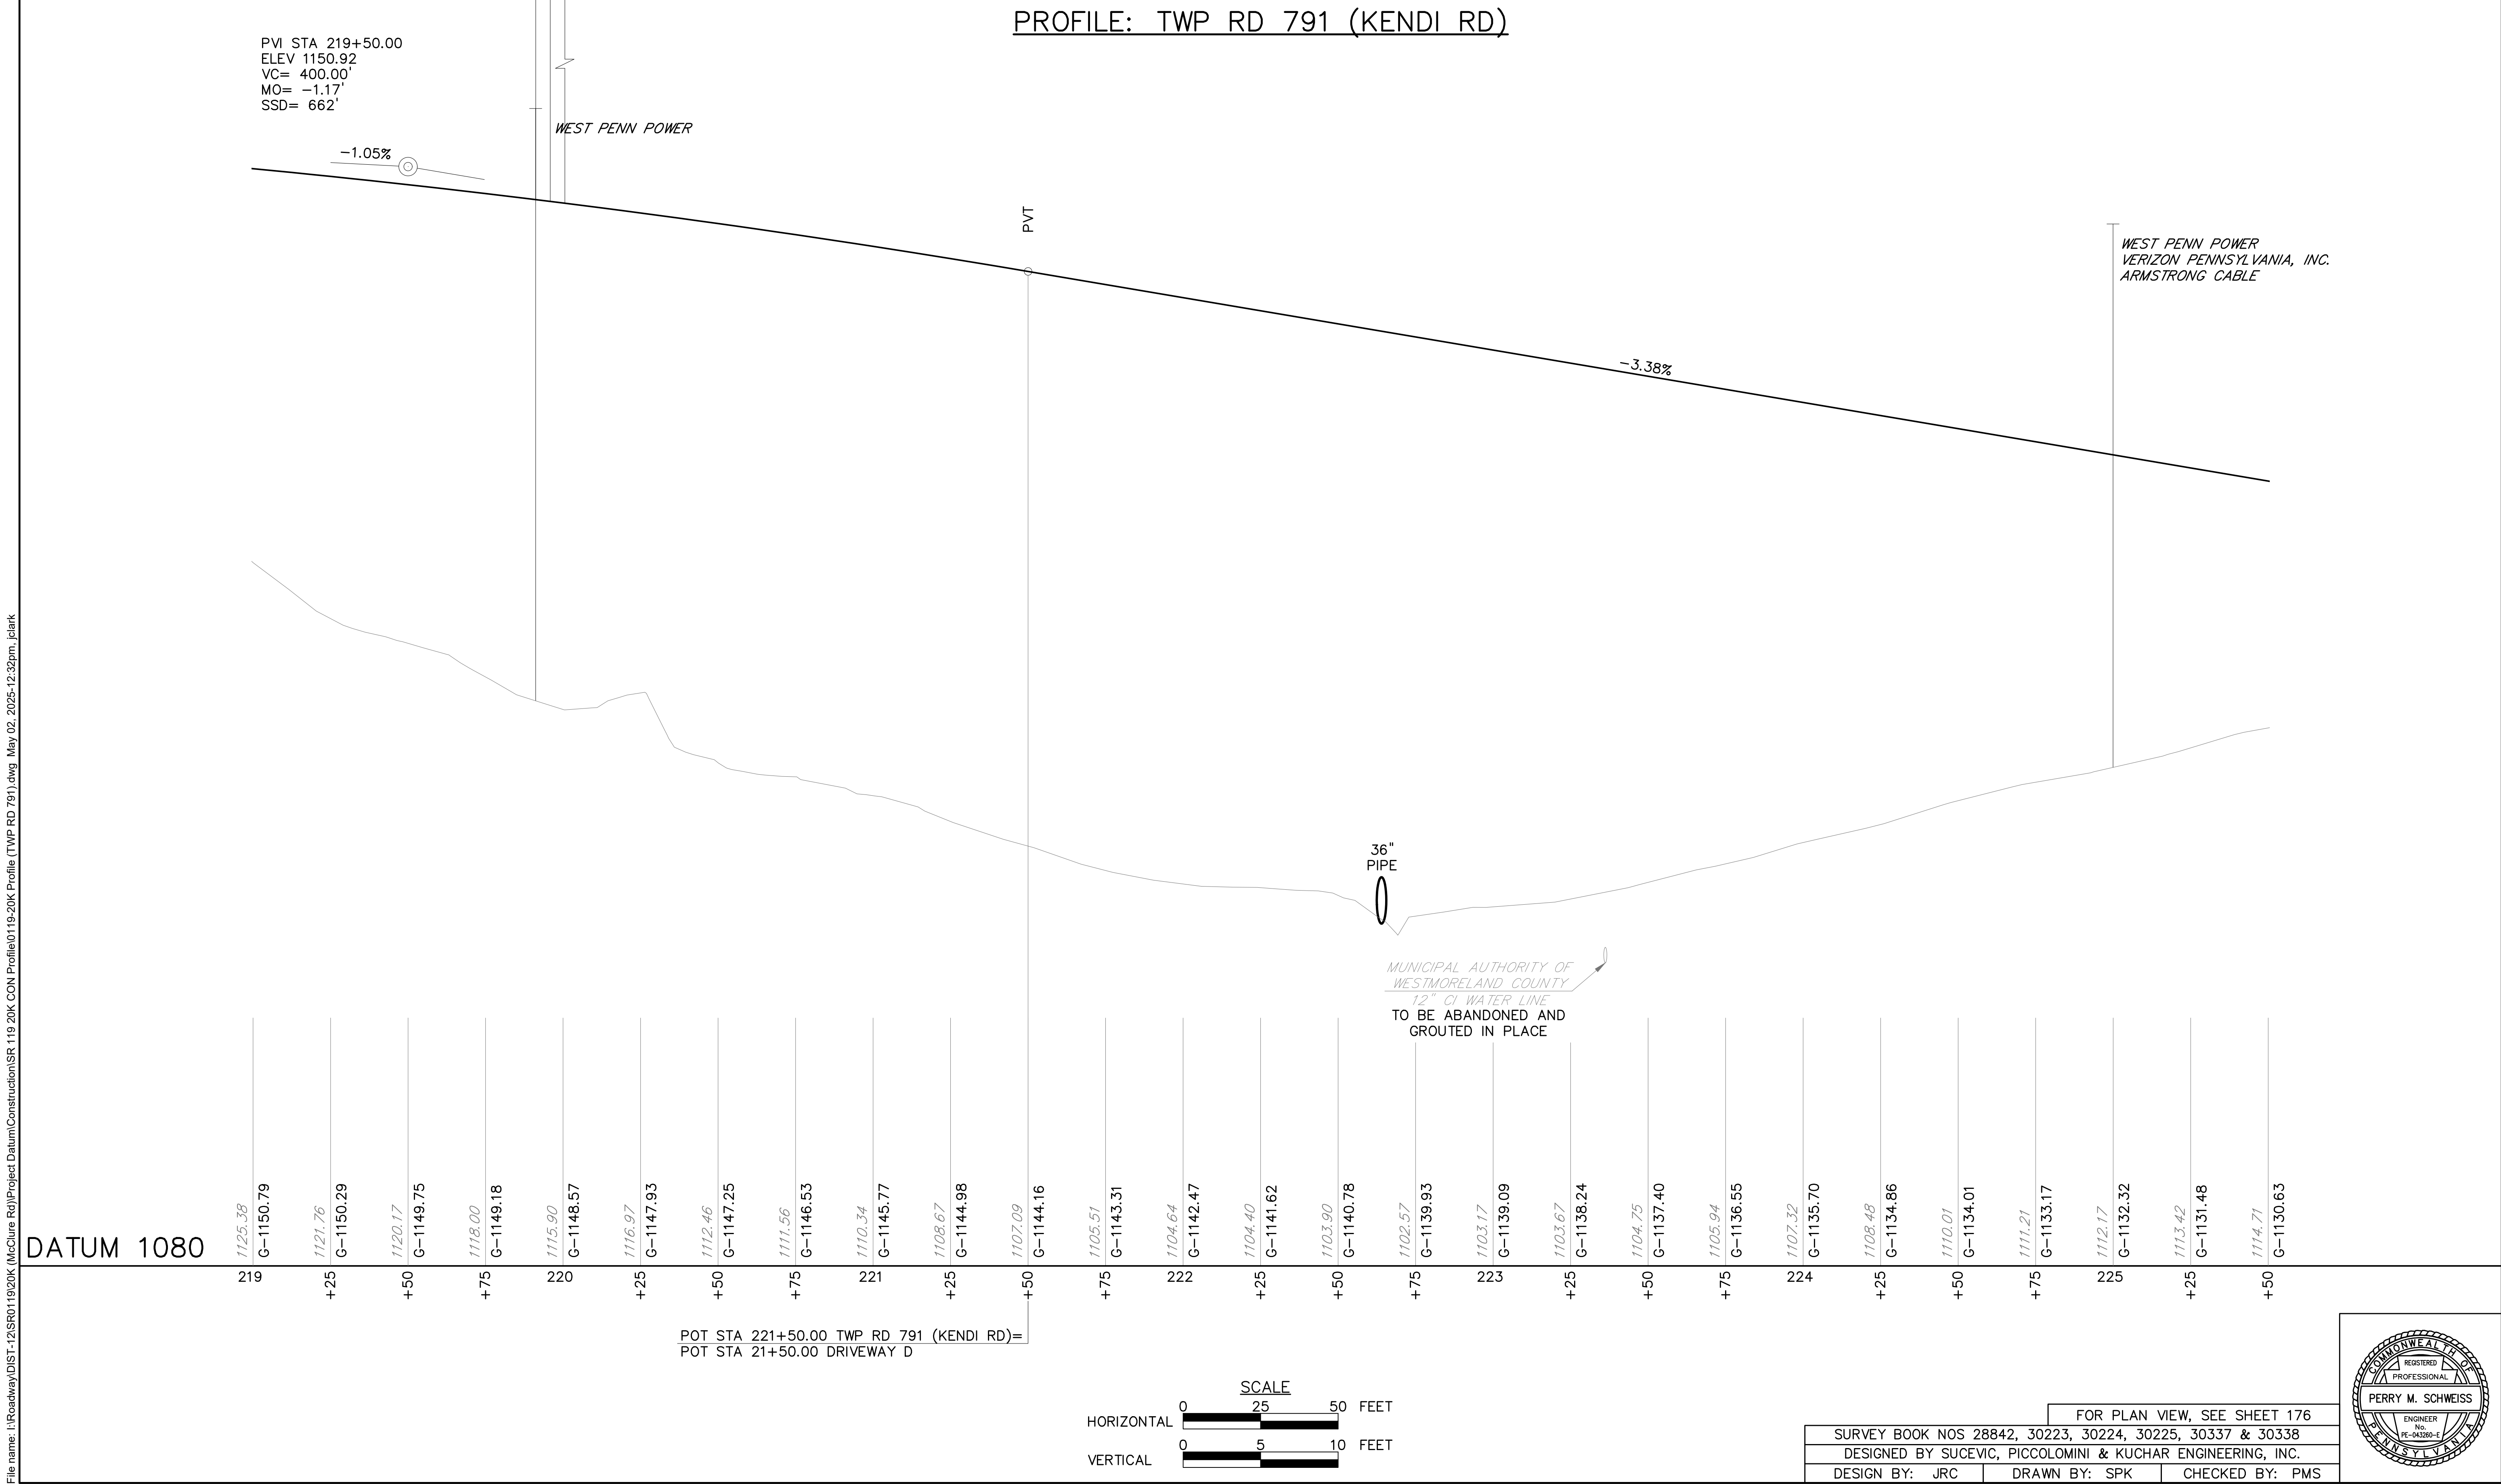

DISTRICT	COUNTY	ROUTE	SECTION	SHEET	
12—0	FAYETTE	0119	20K	179 OF 216	
UPPER TYRONE TOWNSHIP					
REVISION NUMBER	REVISIONS		DATE	BY	APPROVED

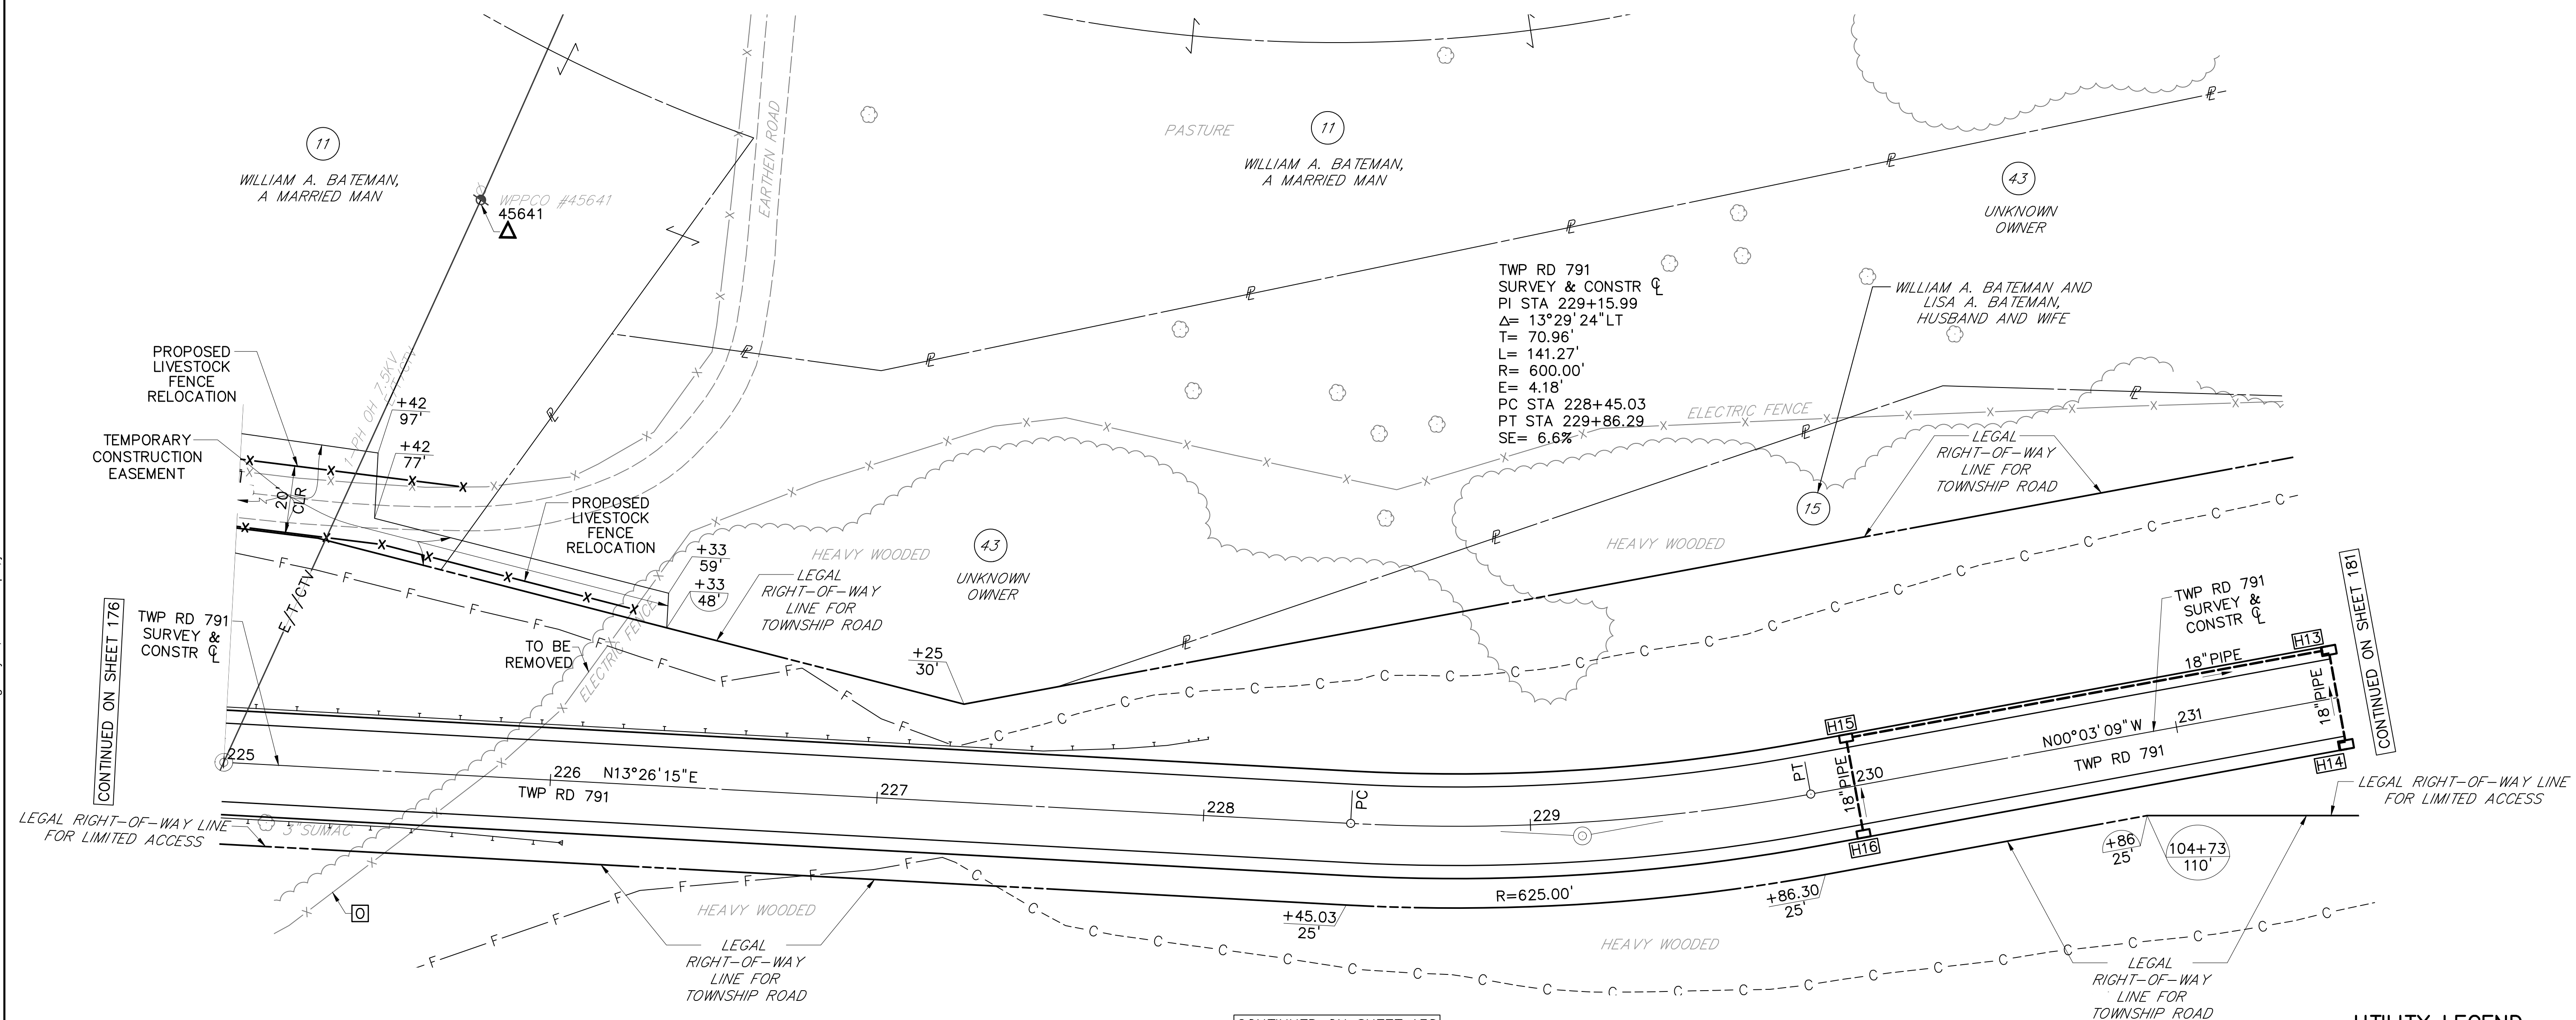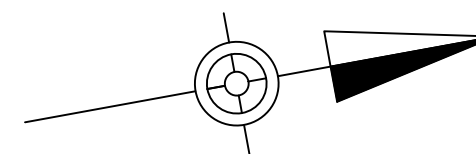


CONTINUED ON SHEET 138

UTILITY LEGEND

△ TO BE REPLACED
BY OTHERS


LEGEND

○ PARCEL IDENTIFICATION NUMBER
 ---C--- CUT SLOPE
 ---F--- FILL SLOPE

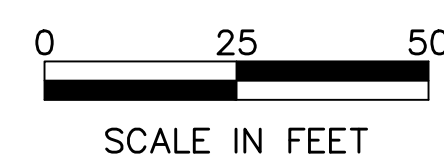

FOR PROFILE TWP RD 791
(KENDI RD),
SEE SHEET 180

SURVEY BOOK NOS 28842, 30223, 30224, 30225, 30337 & 30338		
DESIGNED BY SUCEVIC, PICCOLOMINI & KUCHAR ENGINEERING, INC.		
DESIGN BY: JRC	DRAWN BY: SPK	CHECKED BY: PMS

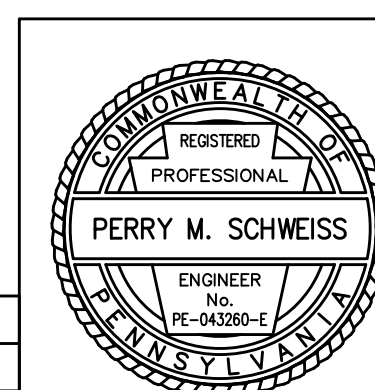


File name: \\Roadway\\DIST-12\\SR011920K (McClure Rd)\\Project Datum\\Construction\\SR 119 20K CON Profile\\0119-20K Profile (TWP RD 791).dwg, May 02, 2025-12:32pm, jclark

DISTRICT	COUNTY	ROUTE	SECTION	SHEET
12-0	FAYETTE	0119	20K	180 OF 216
UPPER TYRONE TOWNSHIP				
REVISION NUMBER	REVISIONS	DATE	BY	APPROVED

PROFILE: TWP RD 791 (KENDI RD)

WEST PENN POWER
VERIZON PENNSYLVANIA, INC.
ARMSTRONG CABLE

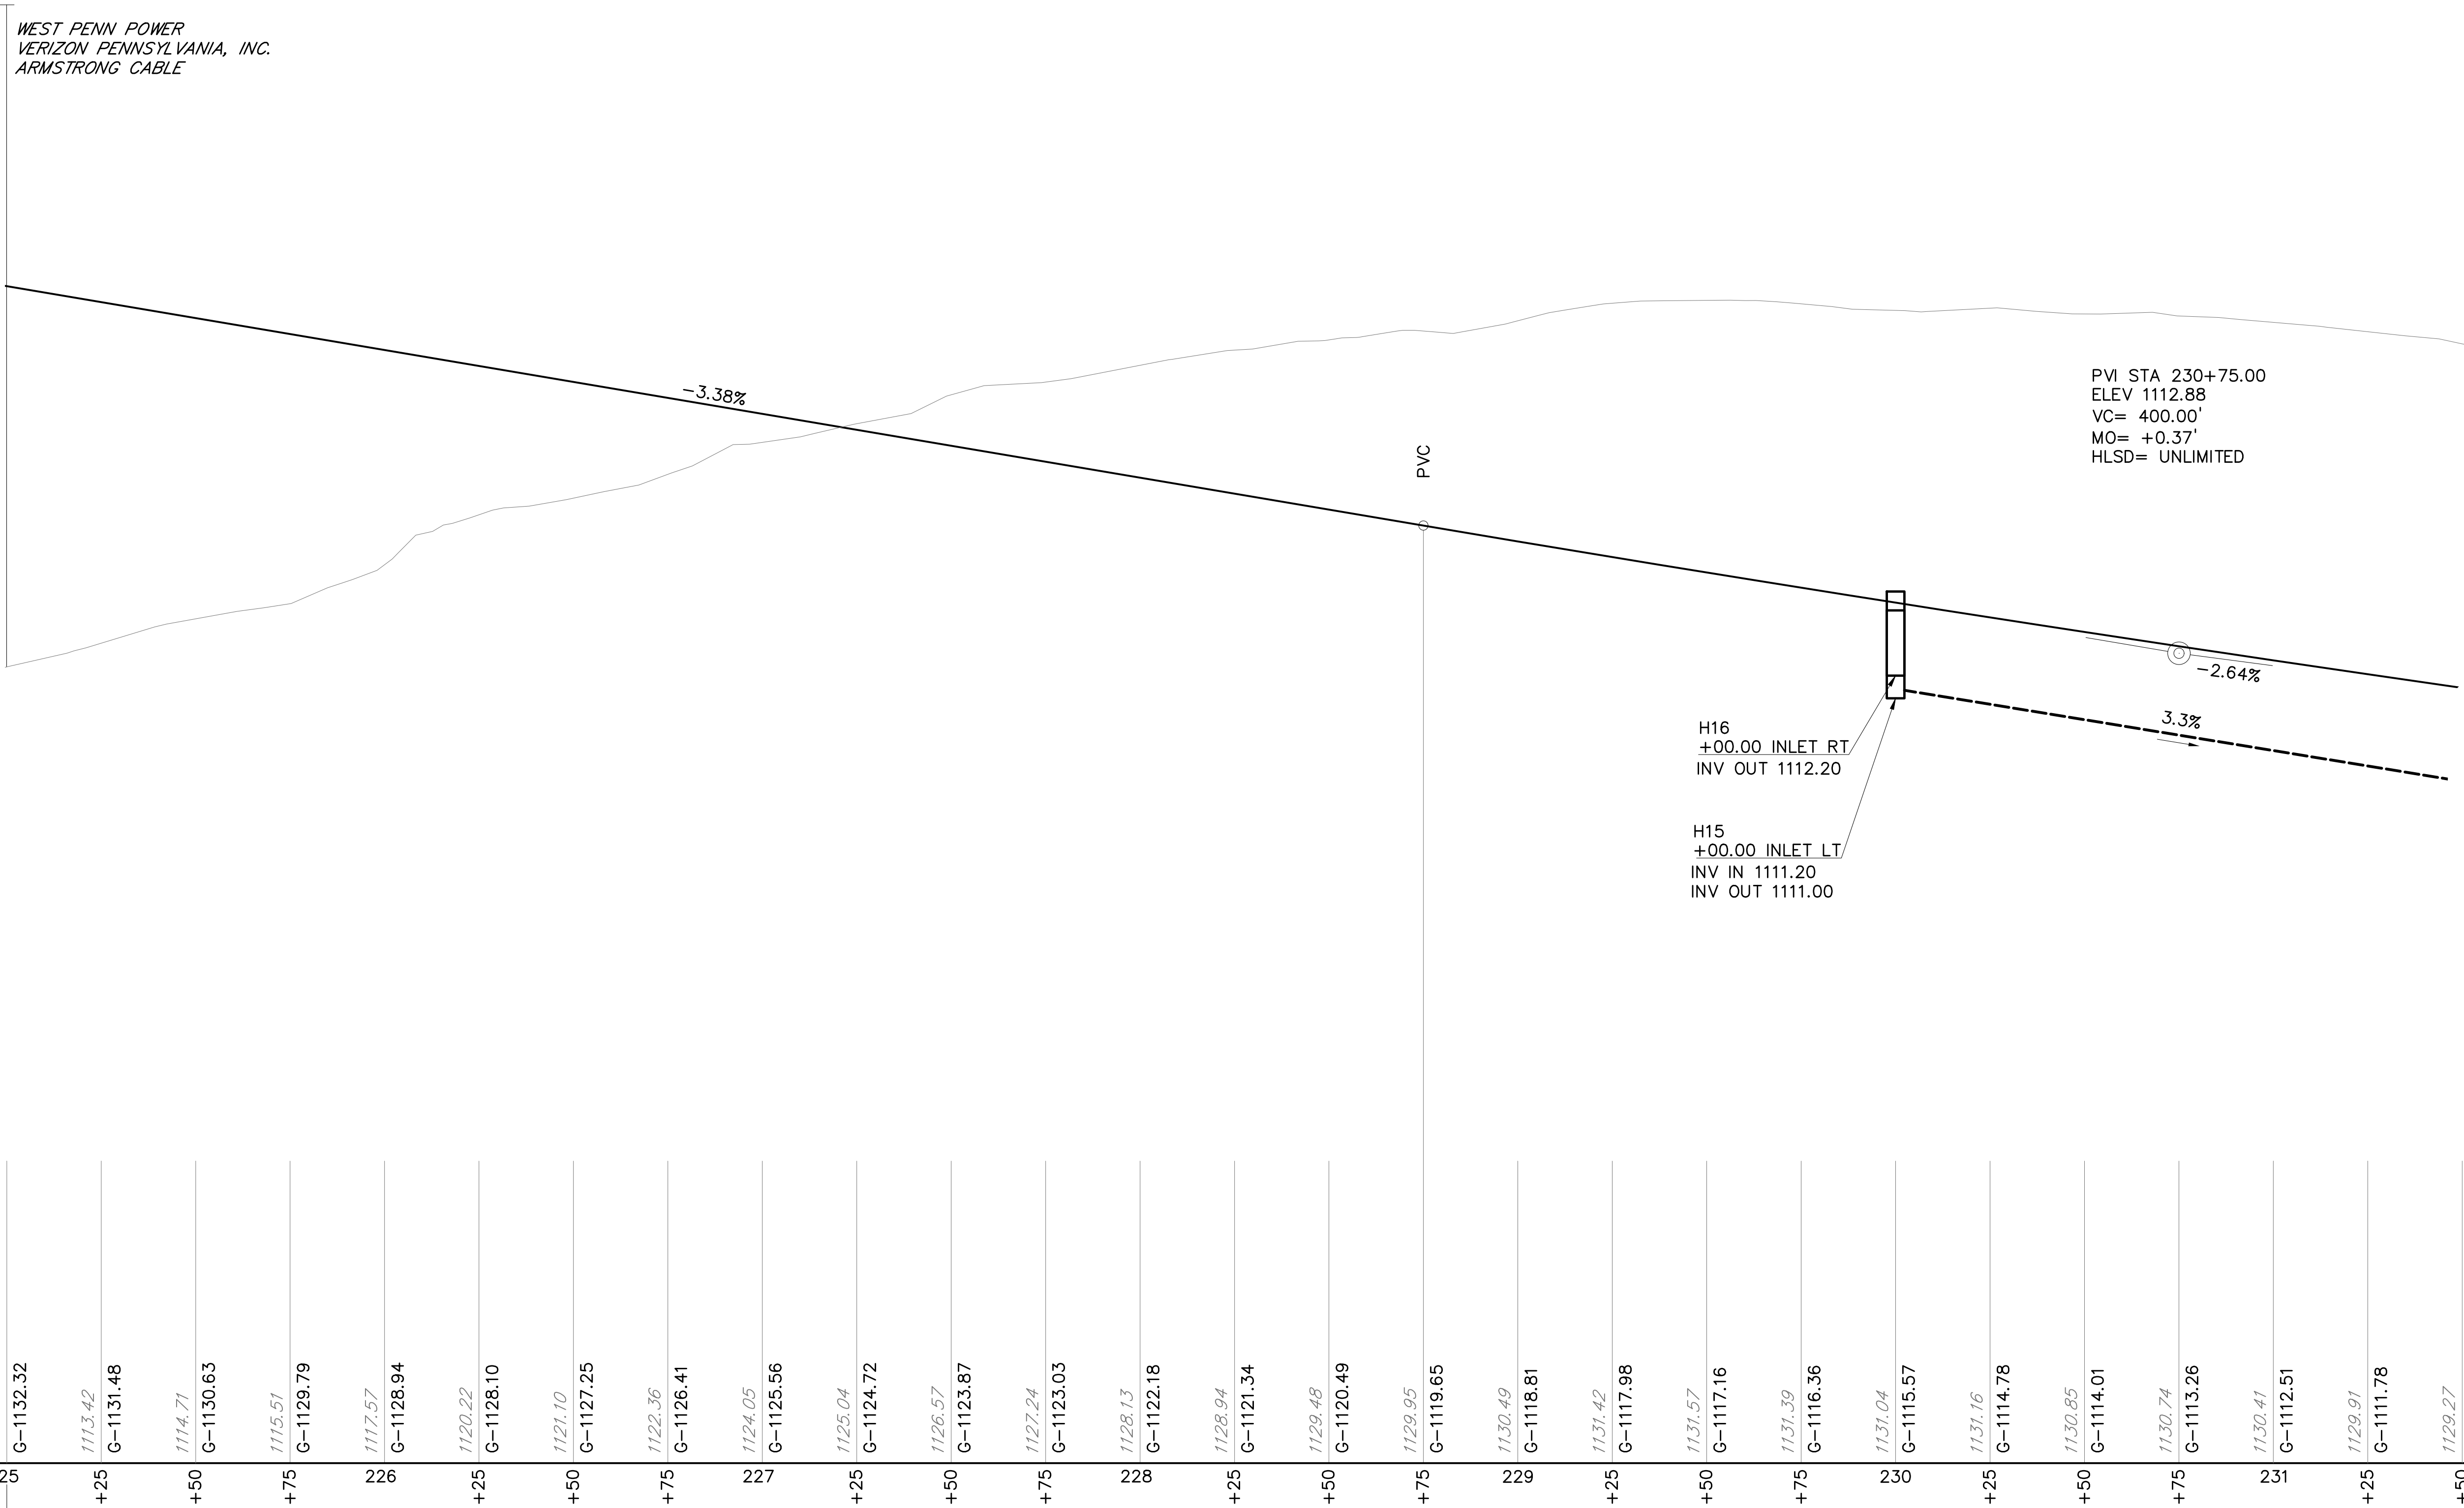

PVI STA 230+75.00
ELEV 1112.88
VC= 400.00'
MO= +0.37'
HLSD= UNLIMITED

H16
+00.00 INLET RT
INV OUT 1112.20


H15
+00.00 INLET LT
INV IN 1111.20
INV OUT 1111.00

DATUM 1070

POT STA 225+00.00 TWP RD 791 (KENDI RD)=
POT STA 25+02.01 DRIVEWAY D




FOR PLAN VIEW, SEE SHEET 179		
SURVEY BOOK NOS 28842, 30223, 30224, 30225, 30337 & 30338		
DESIGNED BY SUCEVIC, PICCOLOMINI & KUCHAR ENGINEERING, INC.		
DESIGN BY: JRC	DRAWN BY: SPK	CHECKED BY: PMS

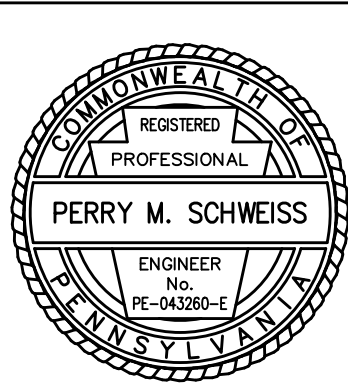

File name: \\Roadway\\DIST-12\\SR01920K (McClure Rd)\\Project Datum\\Construction\\SR 119 20K CON Profile\\0119-20K Profile (TWP RD 791).dwg, May 02, 2025-12:32pm, jclark

DISTRICT	COUNTY	ROUTE	SECTION	SHEET
12-0	FAYETTE	0119	20K	182 OF 216
UPPER TYRONE TOWNSHIP				
REVISION NUMBER	REVISIONS	DATE	BY	APPROVED


PROFILE: TWP RD 791 (KENDI RD)

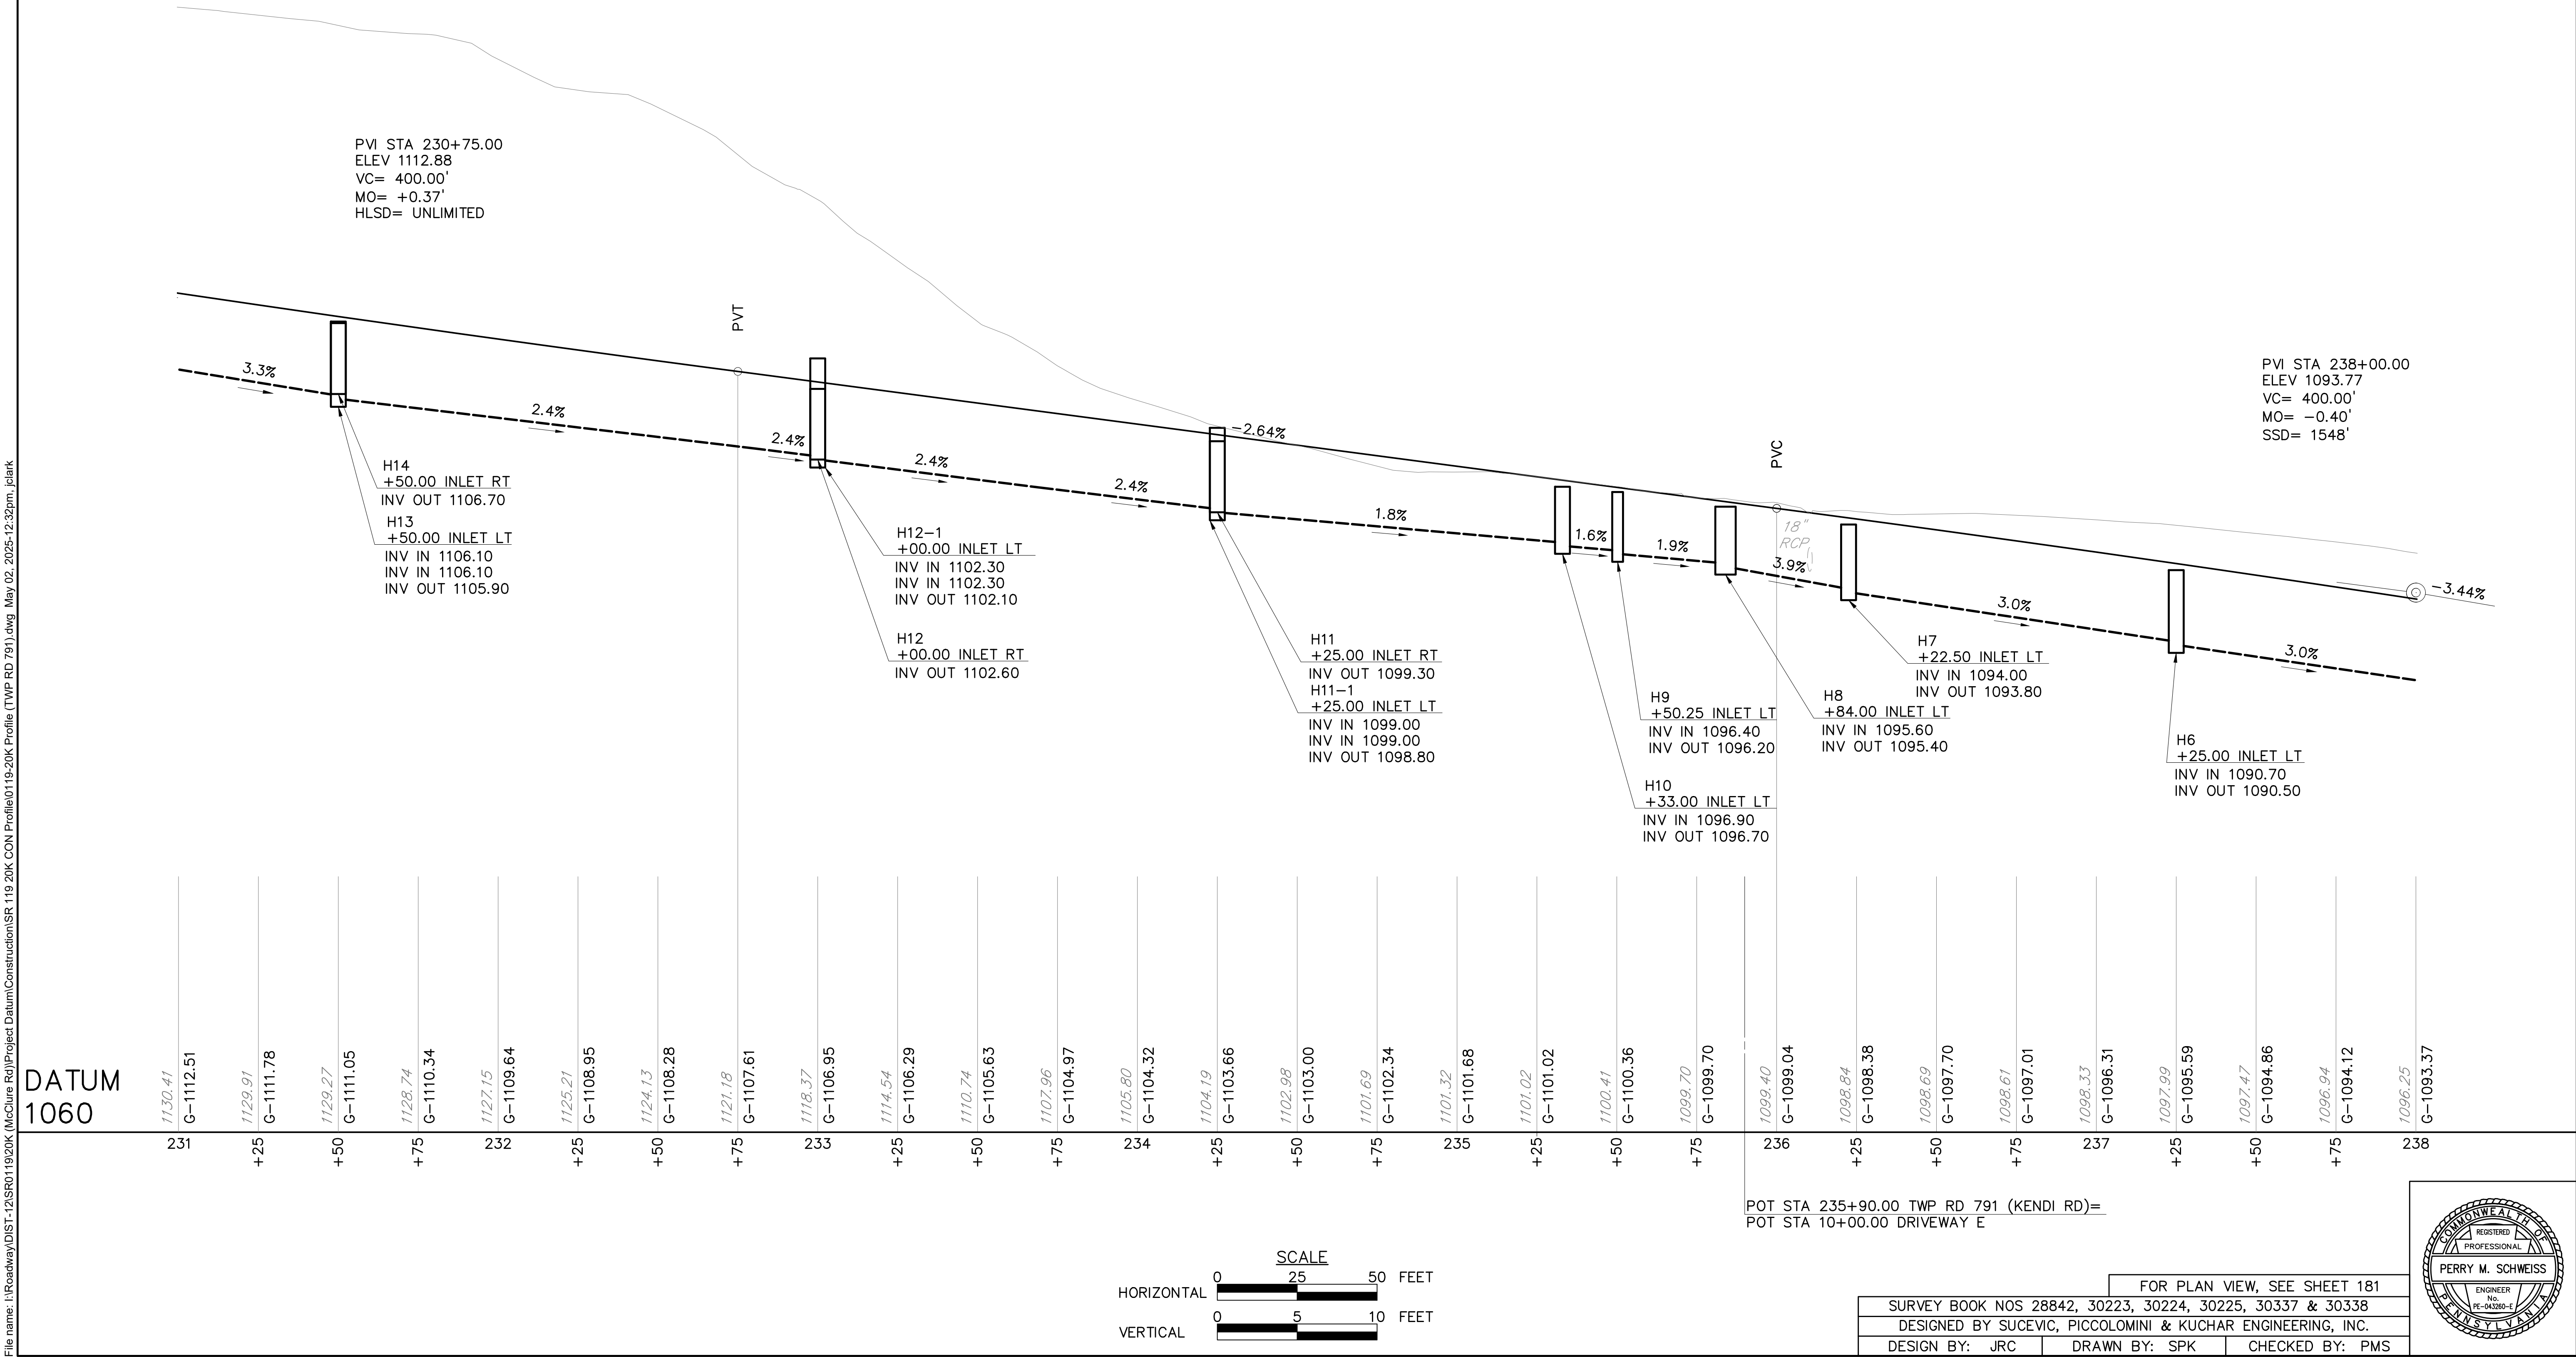

File name: I:\Roadway\DIST-12\SR0119\20K (McClure Rd)\Project Datum\Construction\SR 119 20K CON Profile\0119-20K Profile (Driveway E) of Kendi 235+25).dwg May 02, 2025-12:32pm, jclark


DISTRICT	COUNTY	ROUTE	SECTION	SHEET
12-0	FAYETTE	0119	20K	183 OF 216
UPPER TYRONE TOWNSHIP				
REVISION NUMBER	REVISIONS	DATE	BY	APPROVED

PROFILE: DRIVEWAY E
LT OF STA 235+90 TWP RD 791 (KENDI RD)

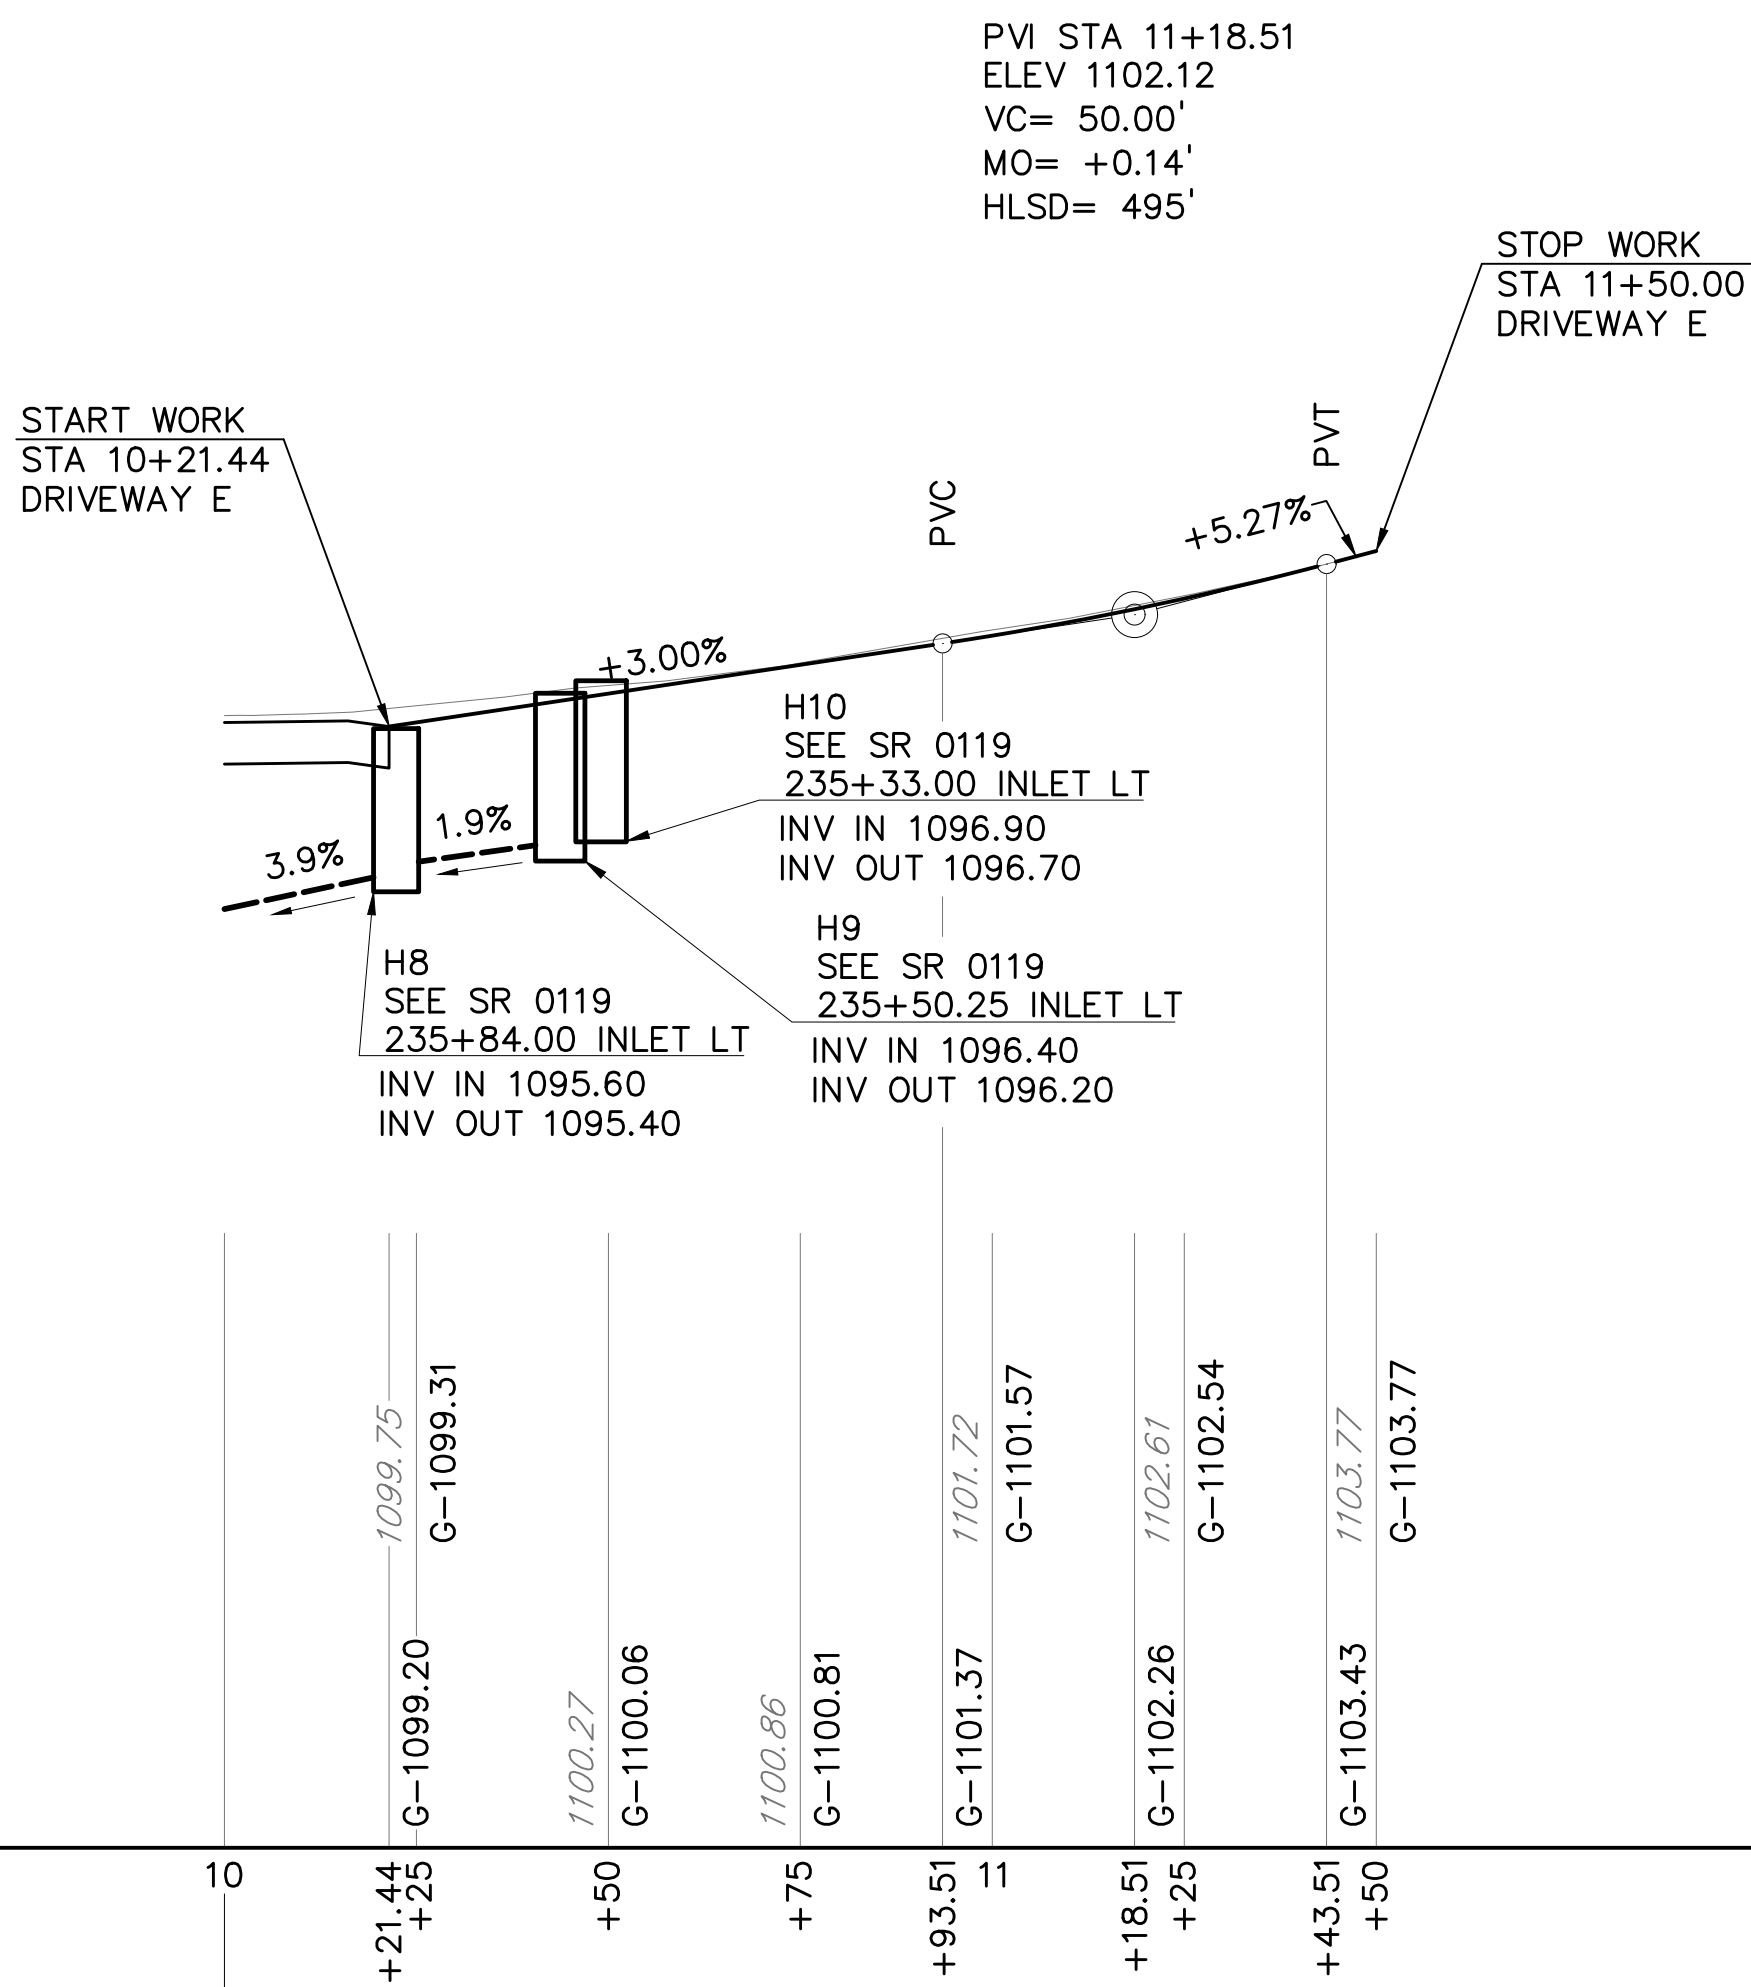


DATUM 1070

POT STA 10+00.00 DRIVEWAY E=
POT STA 235+90.00 TWP RD 791 (KENDI RD)

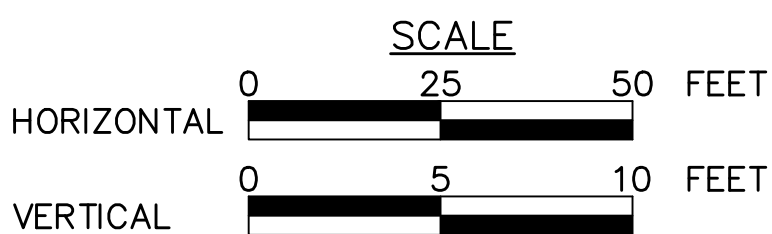


FOR PLAN VIEW, SEE SHEET 181		
SURVEY BOOK NOS 28842, 30223, 30224, 30225, 30337 & 30338		
DESIGNED BY SUCEVIC, PICCOLOMINI & KUCHAR ENGINEERING, INC.		
DESIGN BY: JRC	DRAWN BY: SPK	CHECKED BY: PMS

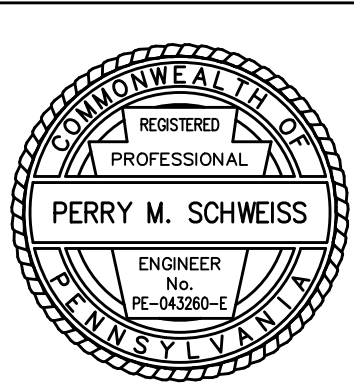


File name: \\Roadway\\DIST-12\\SR0119\\20K (McClure Rd)\\Project Datum\\Construction\\SR 119 20K CON Plan0119-20K CON Plot.dwg, May 02, 2025-12:32pm, jclark

DISTRICT	COUNTY	ROUTE	SECTION	SHEET
12-0	FAYETTE	0119	20K	184 OF 216
BULLSKIN TOWNSHIP & UPPER TYRONE TOWNSHIP				
REVISION NUMBER	REVISIONS	DATE	BY	APPROVED

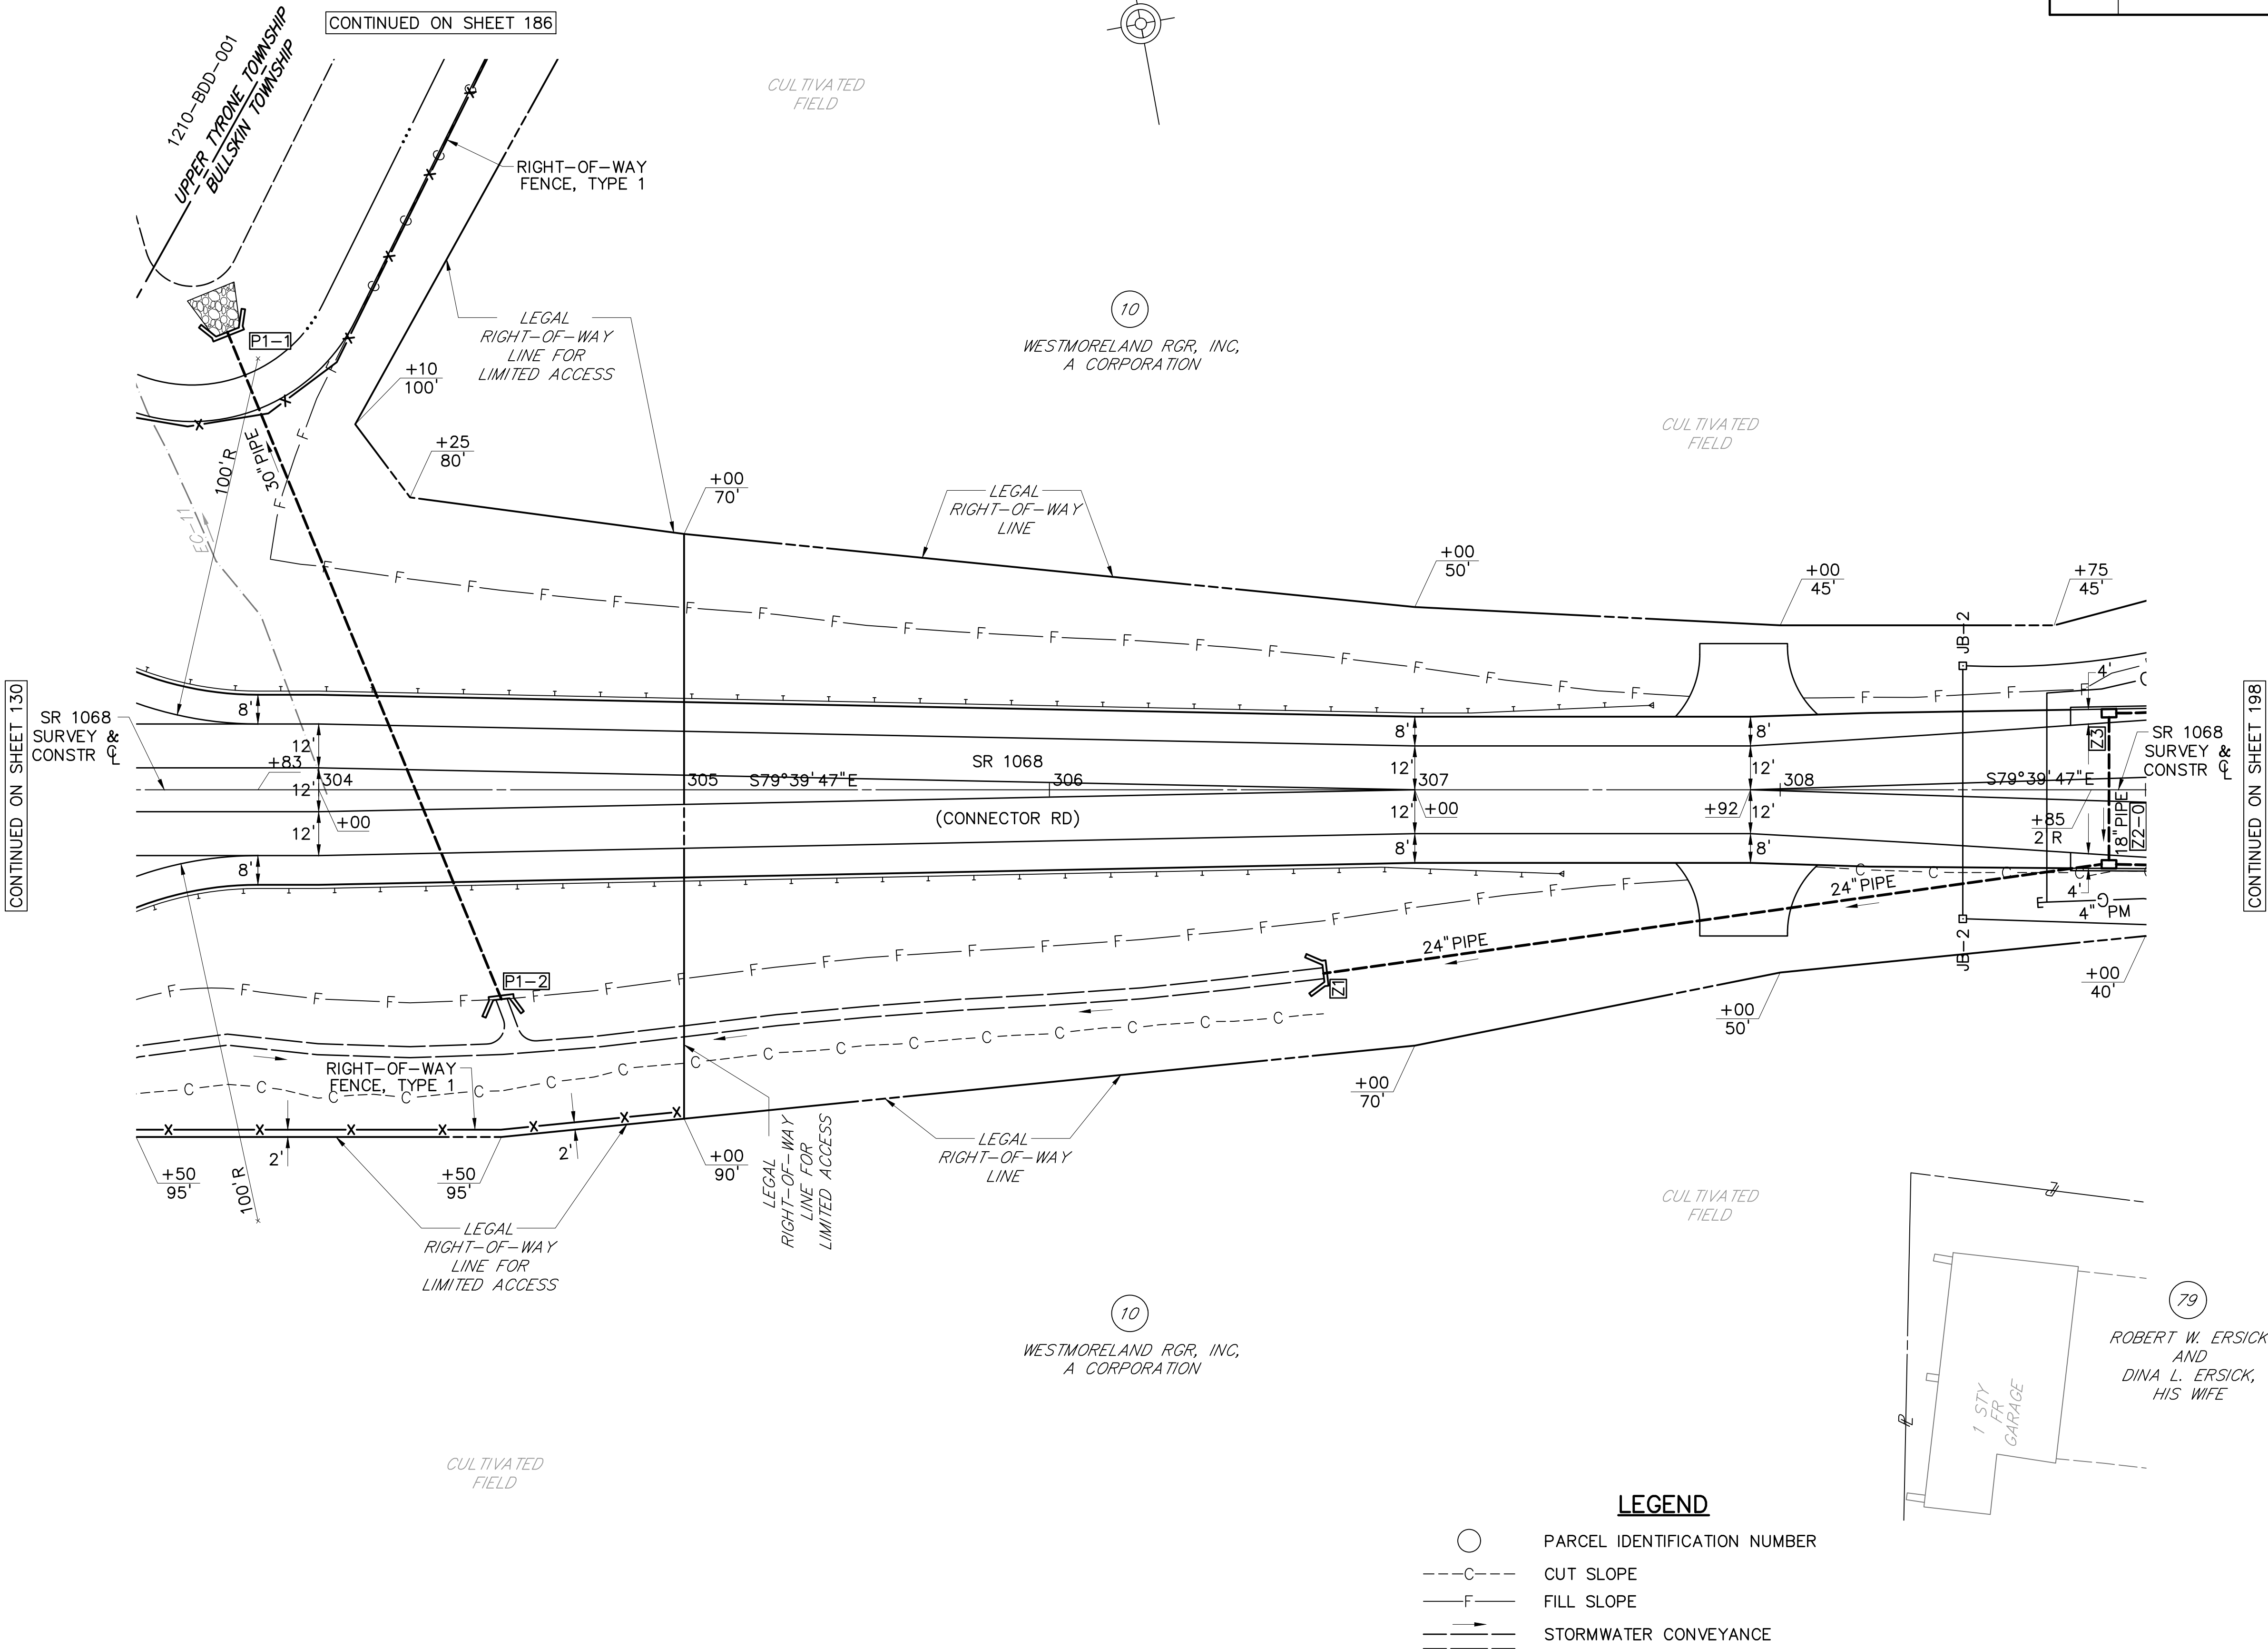


LEGEND

- PARCEL IDENTIFICATION NUMBER
- C--- CUT SLOPE
- F--- FILL SLOPE
- S--- STORMWATER CONVEYANCE

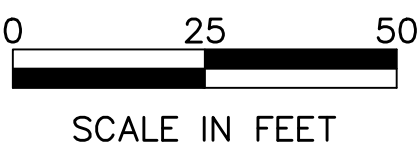

FOR PROFILE SR 1068
(CONNECTOR ROAD),
SEE SHEETS 133 & 185


SURVEY BOOK NOS 28842, 30223, 30224, 30225, 30337 & 30338
DESIGNED BY SUCEVIC, PICCOLOMINI & KUCHAR ENGINEERING, INC.
DESIGN BY: JRC DRAWN BY: SPK CHECKED BY: PMS

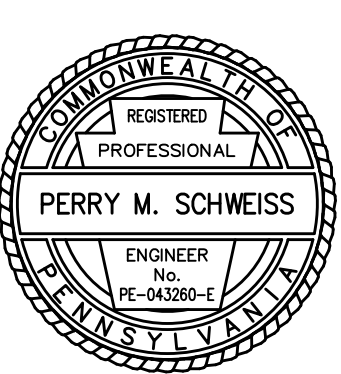

File name: \\Roadway\\DIST-12\\SR011920K (McClure Rd)\\Project Datum\\Construction\\SR 119 20K CON Profile\\0119-20K Profile (CONNECTOR).dwg May 02, 2025-12:32pm jclark


DISTRICT	COUNTY	ROUTE	SECTION	SHEET
12-0	FAYETTE	0119	20K	185 OF 216
BULLSKIN TOWNSHIP				
REVISION NUMBER	REVISIONS	DATE	BY	APPROVED

PROFILE: SR 1068 (CONNECTOR RD)

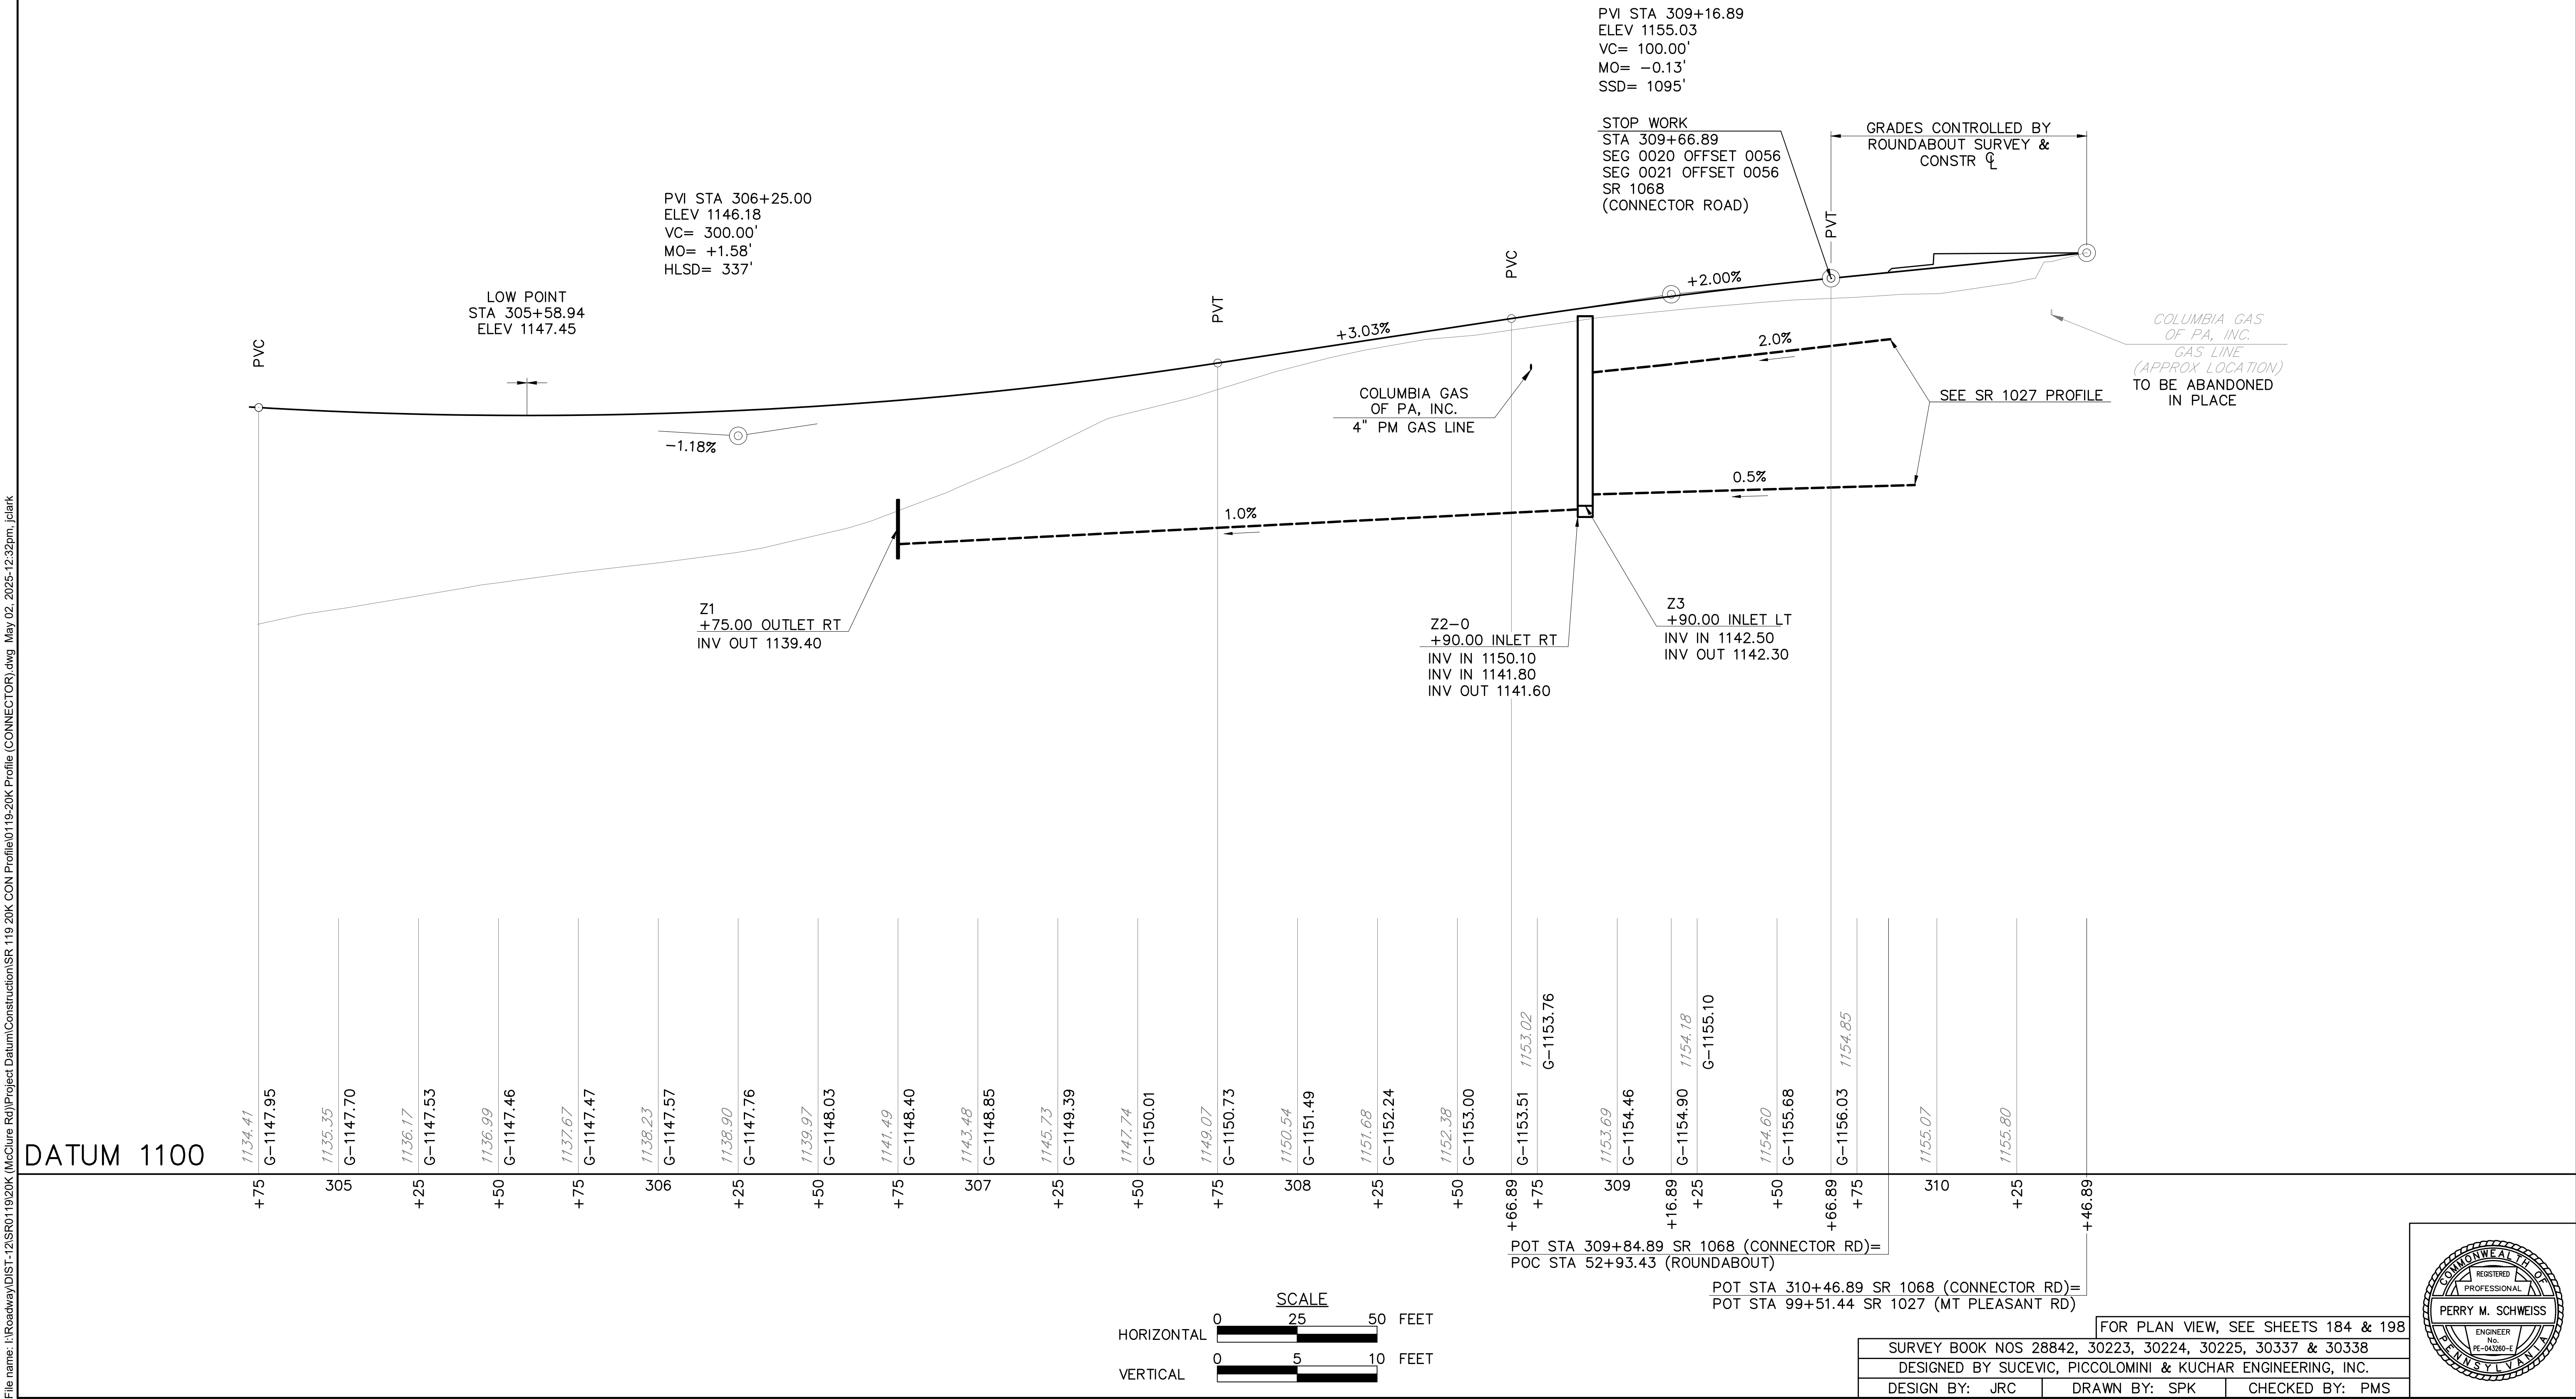


FOR PLAN VIEW, SEE SHEETS 184 & 198

SURVEY BOOK NOS 28842, 30223, 30224, 30225, 30337 & 30338		
DESIGNED BY SUCEVIC, PICCOLOMINI & KUCHAR ENGINEERING, INC.		
DESIGN BY: JRC	DRAWN BY: SPK	CHECKED BY: PMS

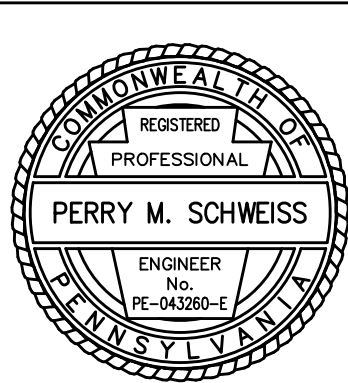

File name: I:\Roadway\DIST-12\SR0119\20K (McClure Rd)\Project Datum\Construction\SR 119 20K CON Plan\0119-20K CON Plot.dwg, May 02, 2025-12:32pm, jclark

DISTRICT	COUNTY	ROUTE	SECTION	SHEET
12-0	FAYETTE	0119	20K	186 OF 216
BULLSKIN TOWNSHIP & UPPER TYRONE TOWNSHIP				
REVISION NUMBER	REVISIONS	DATE	BY	APPROVED

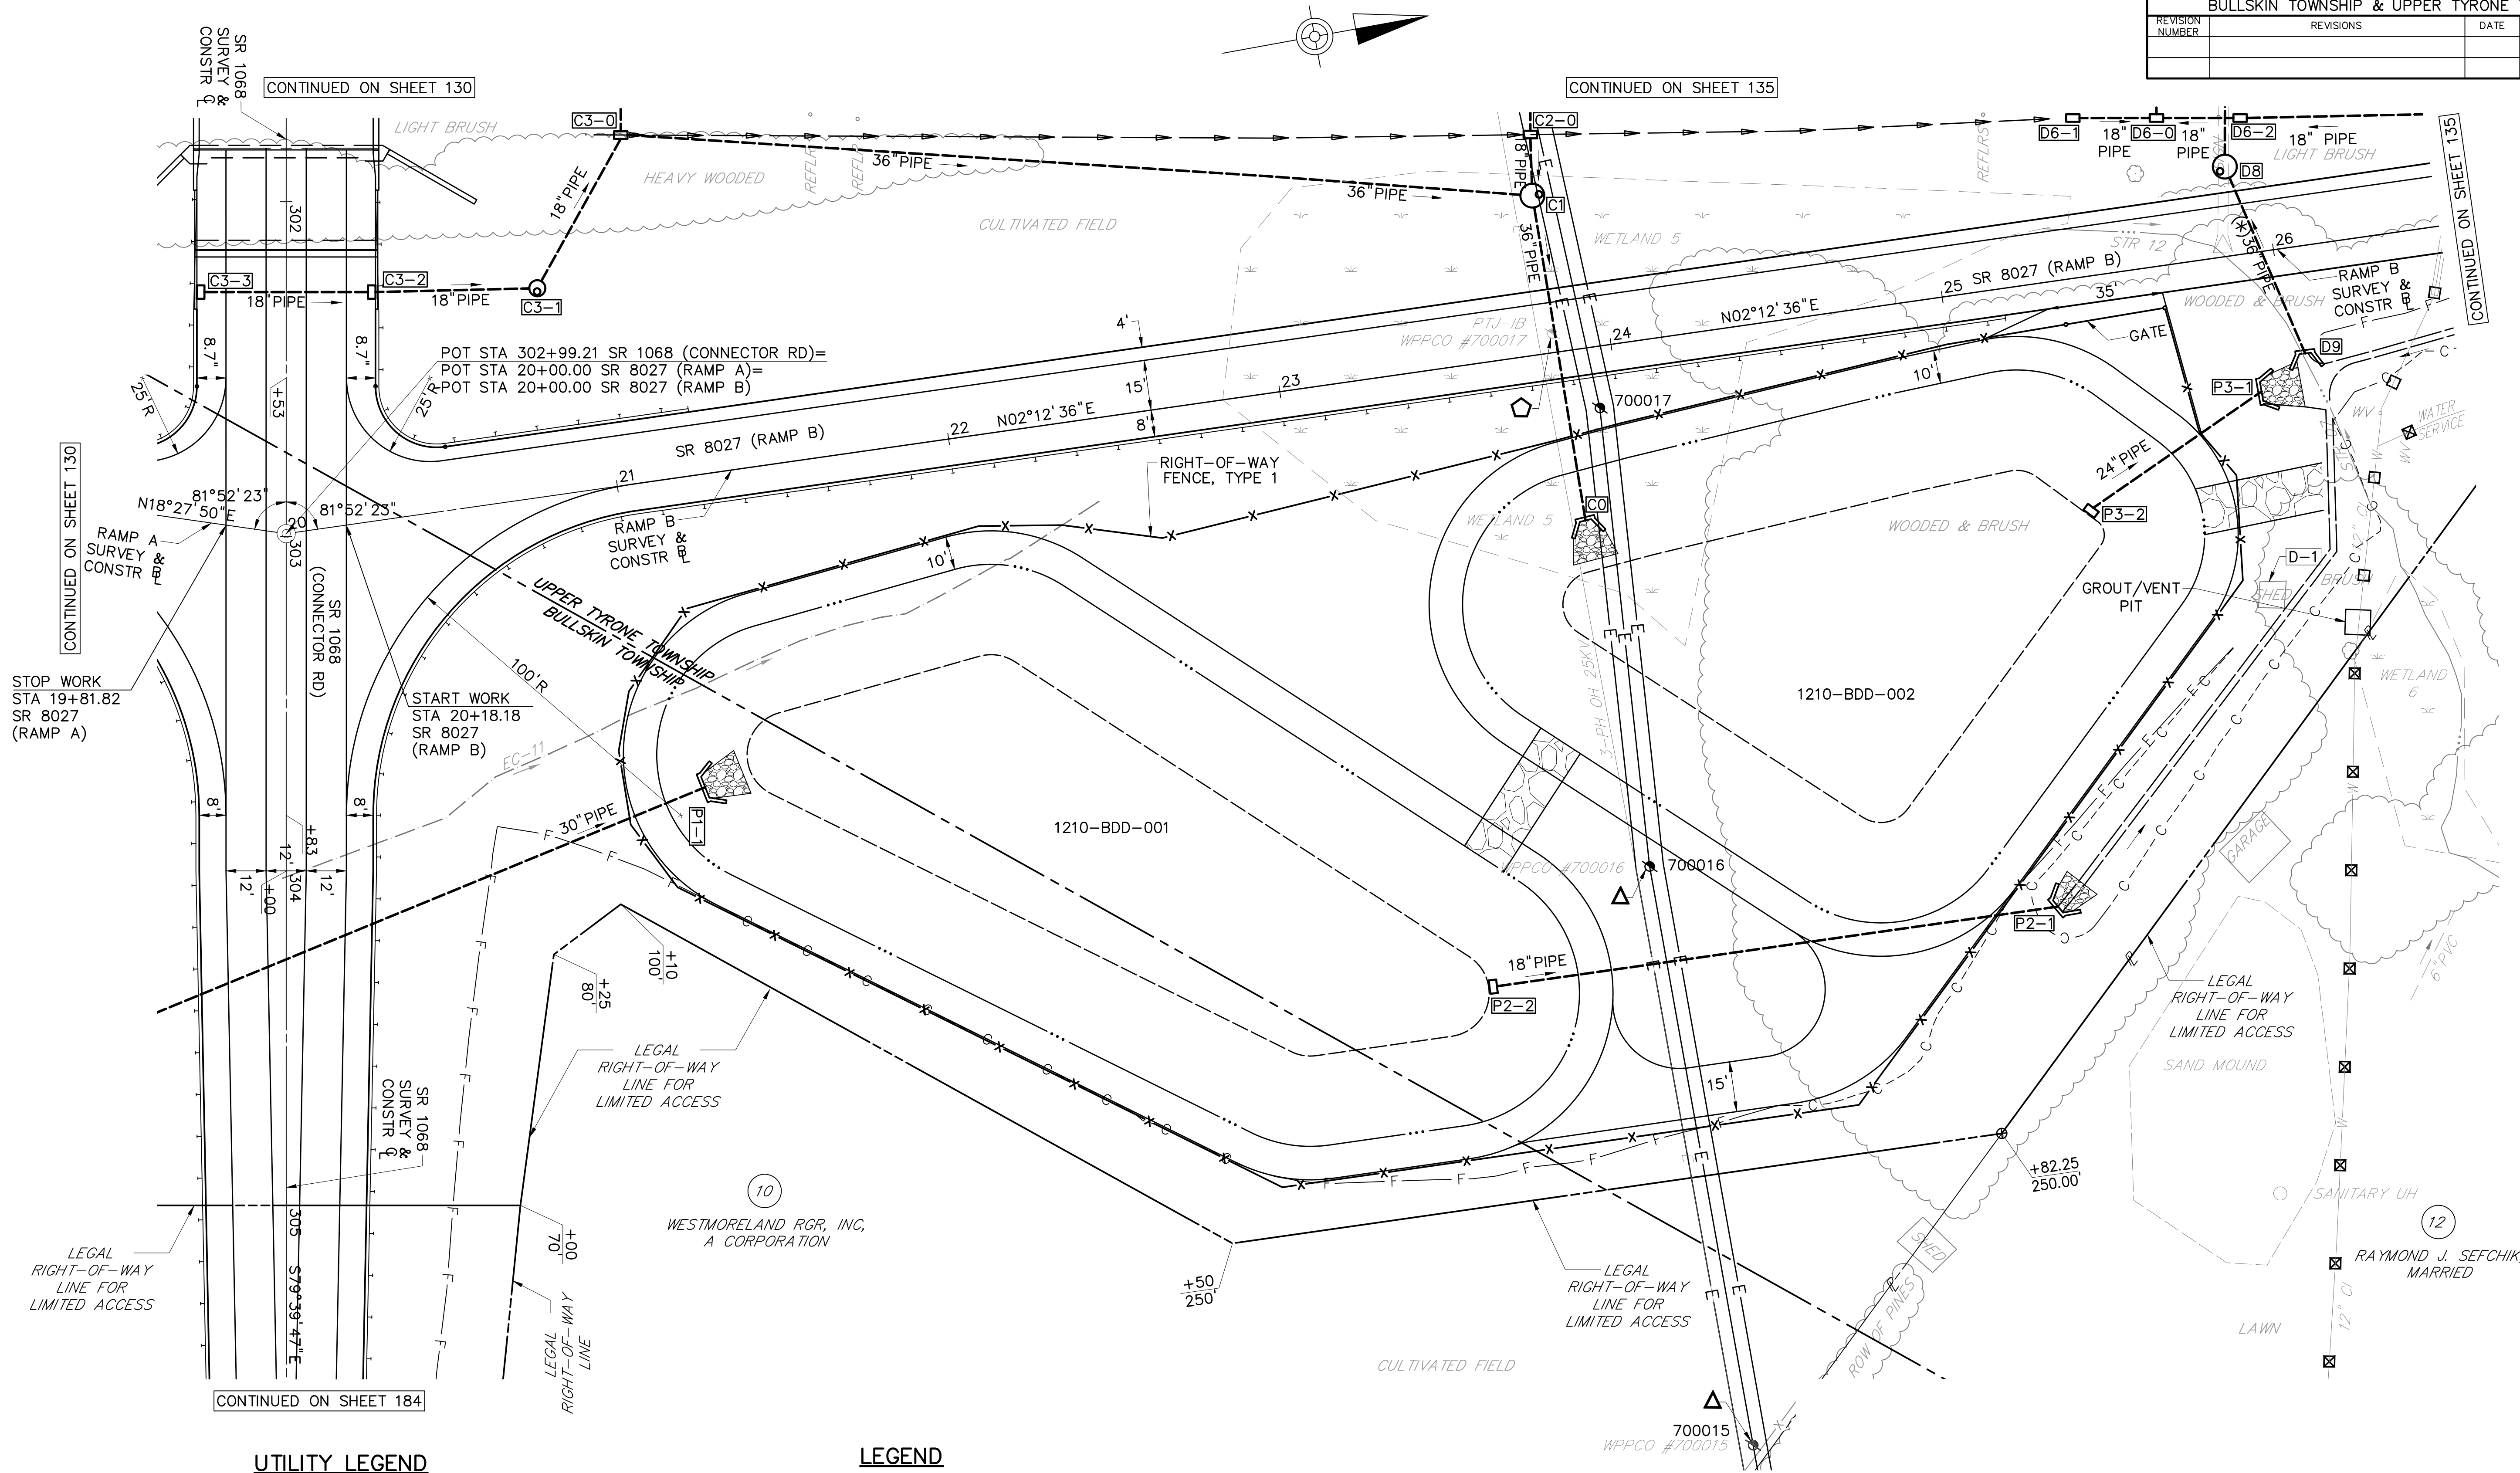


UTILITY LEGEND

- ☒ TO BE ABANDONED IN PLACE
- TO BE ABANDONED AND GROUTED IN PLACE
- △ TO BE REPLACED BY OTHERS
- ⬢ TO BE RELOCATED BY OTHERS

LEGEND

- PARCEL IDENTIFICATION NUMBER
- - - C - - - CUT SLOPE
- F - FILL SLOPE
- SWALE
- STORMWATER CONVEYANCE
- * WITH RESILIENCY MEASURES

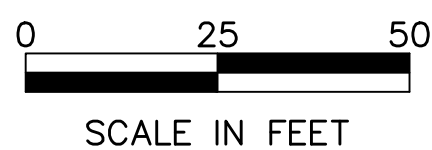


FOR PROFILE SR 1068
(CONNECTOR ROAD),
SEE SHEET 133

FOR PROFILE SR 8027
(RAMP B),
SEE SHEETS 134 & 137

S.U.E. UTILITY LEGEND

QL-B: DESIGNATING
QL-D: RECORDS RESEARCH (BY OTHERS)
(ALL UTILITIES ARE QL-B UNLESS NOTED)



SURVEY BOOK NOS 28842, 30223, 30224, 30225, 30337 & 30338
DESIGNED BY SUCEVIC, PICCOLOMINI & KUCHAR ENGINEERING, INC.
DESIGN BY: JRC DRAWN BY: SPK CHECKED BY: PMS

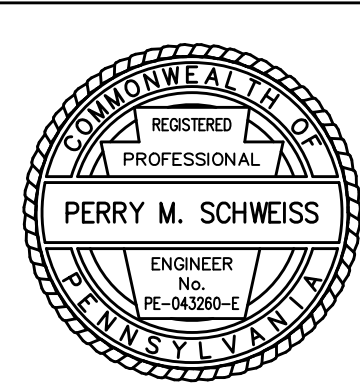


File name: I:\Roadway\DIST-12\SR0119\20K (McClure Rd)\Project Datum\Construction\SR 119 20K CON Profile\0119-20K Profile (TWP RD 821).dwg, May 02, 2025-12:32pm, jclark

DISTRICT	COUNTY	ROUTE	SECTION	SHEET
12-0	FAYETTE	0119	20K	187 OF 216
UPPER TYRONE TOWNSHIP				
REVISION NUMBER	REVISIONS	DATE	BY	APPROVED

PROFILE: TWP RD 821 (McCLURE RD)

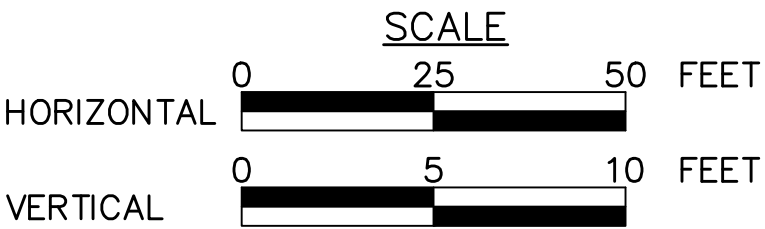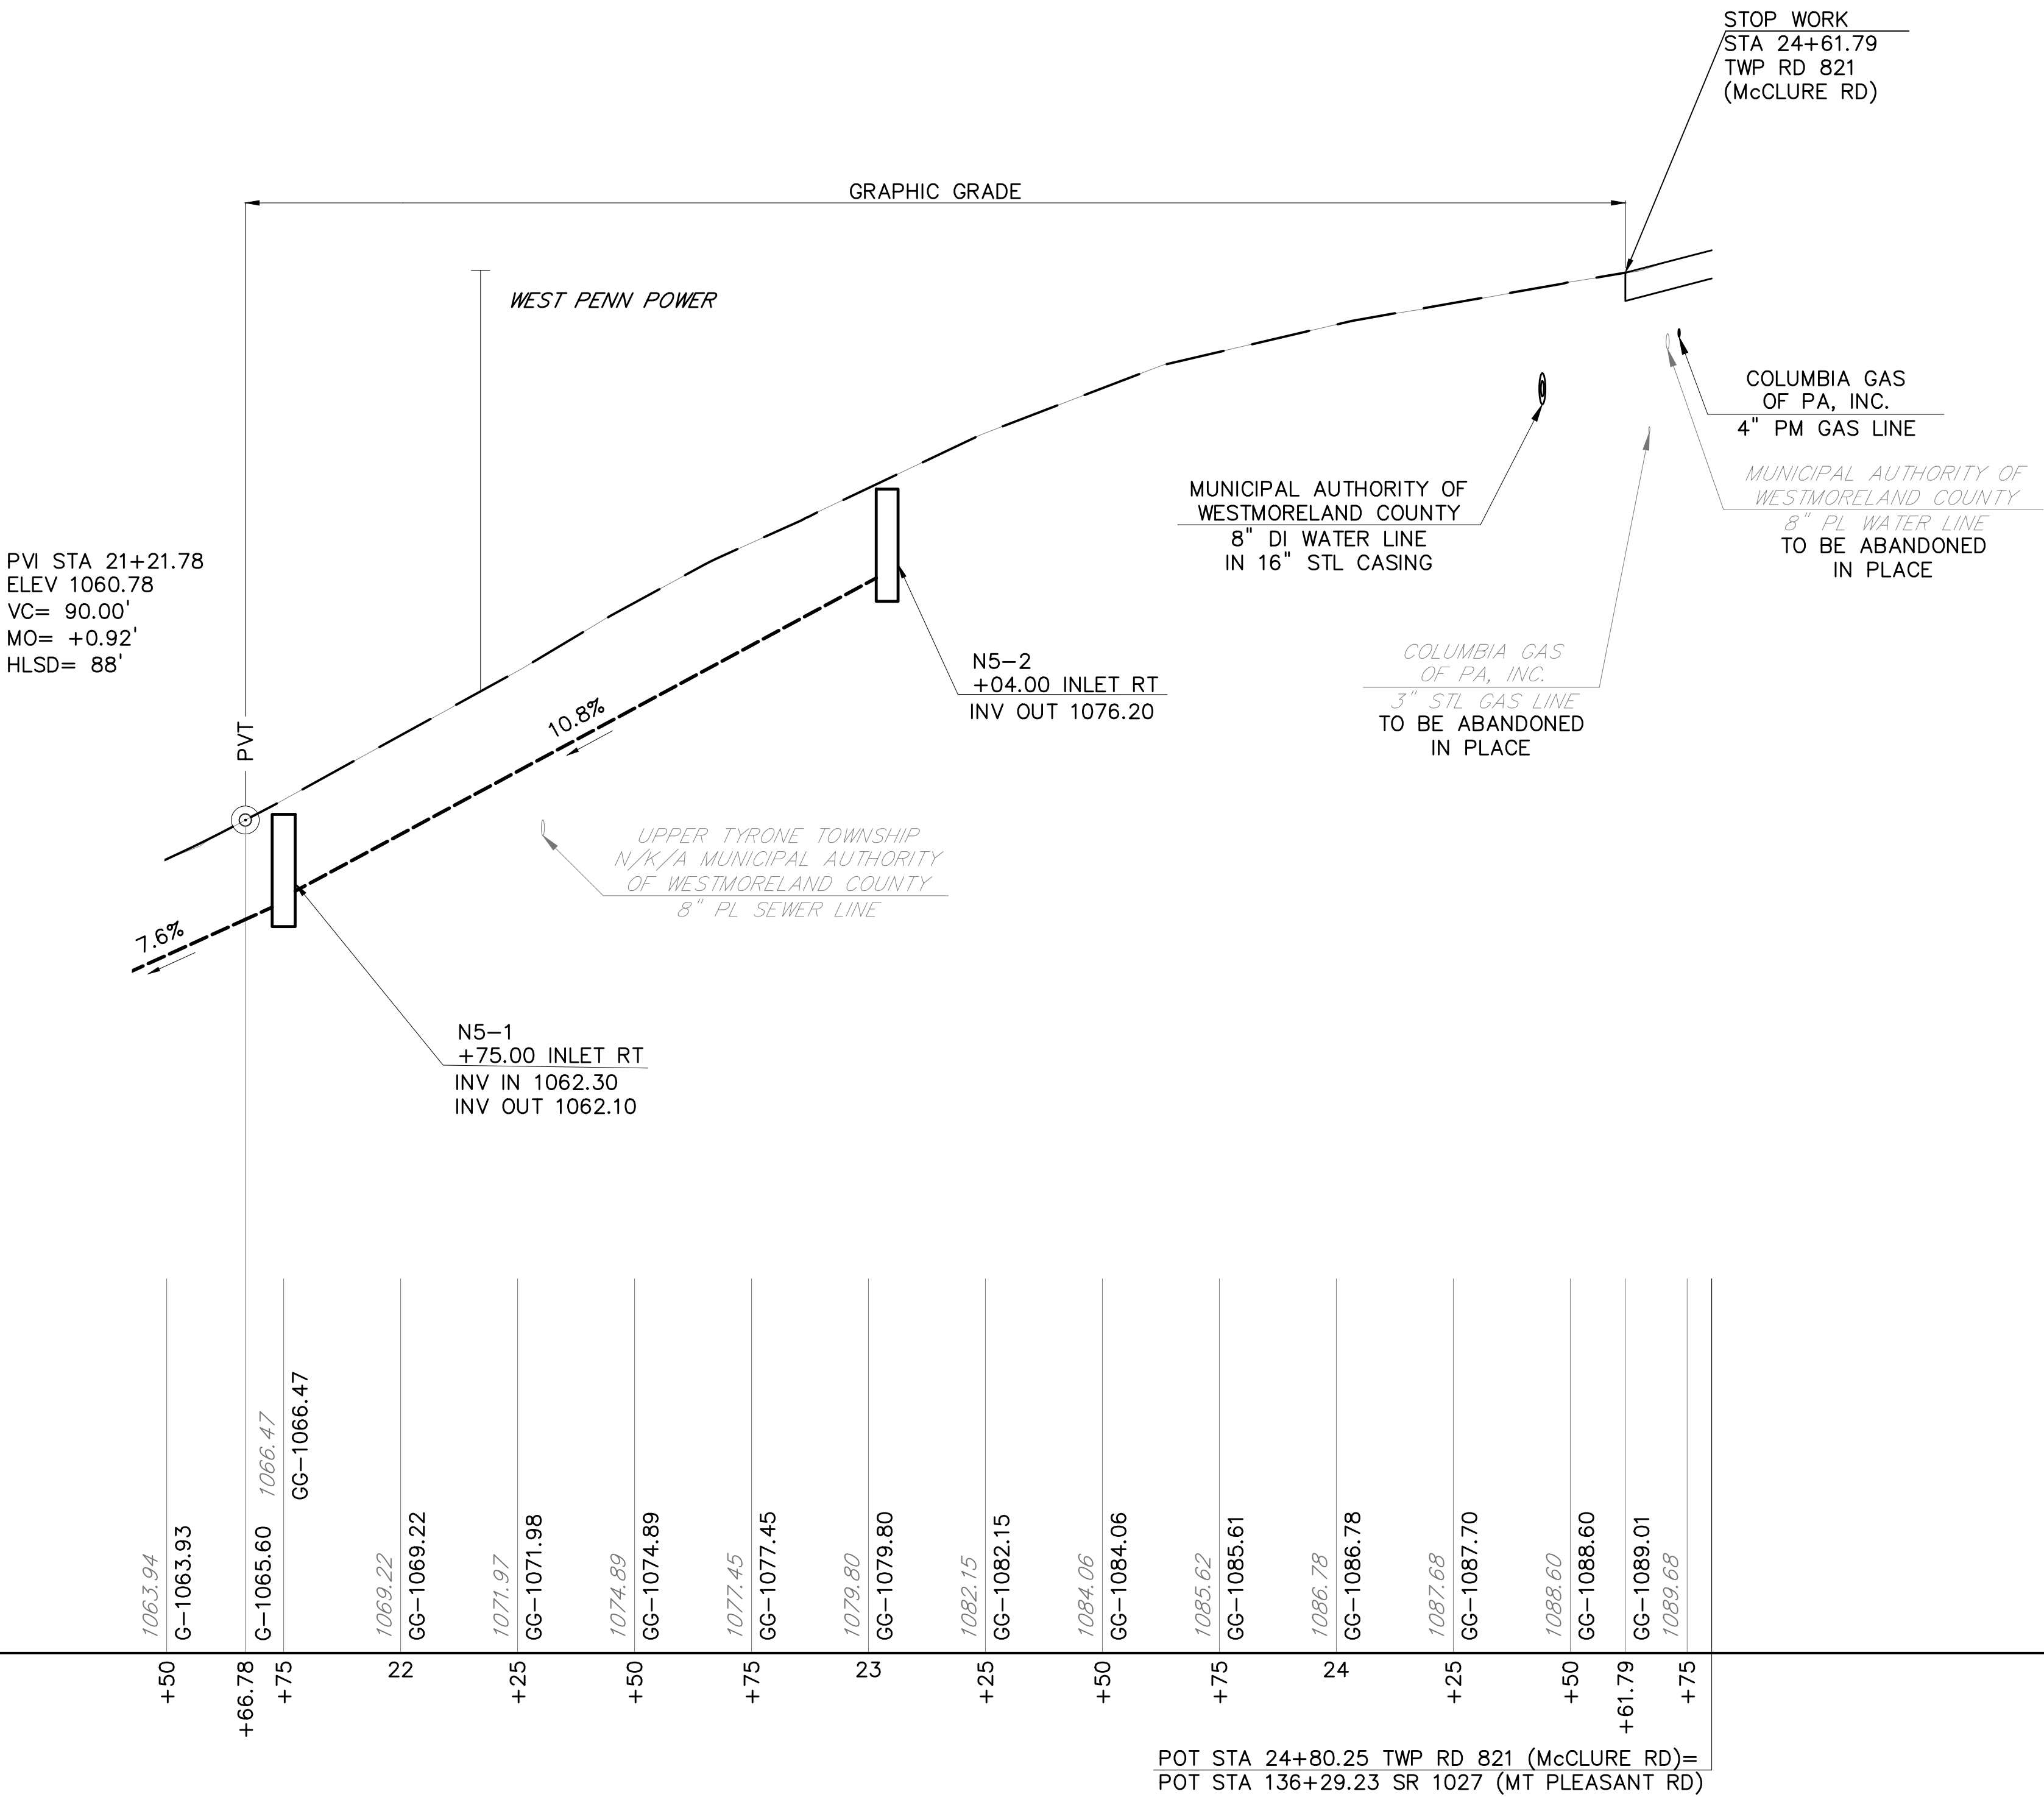


FOR PLAN VIEW, SEE SHEET 215		
SURVEY BOOK NOS 28842, 30223, 30224, 30225, 30337 & 30338		
DESIGNED BY SUCEVIC, PICCOLOMINI & KUCHAR ENGINEERING, INC.		
DESIGN BY: JRC	DRAWN BY: SPK	CHECKED BY: PMS

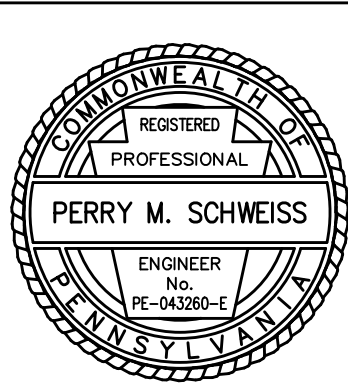

File name: I:\Roadway\DIST-12\SR0119\20K (McClure Rd)\Project Datum\Construction\SR 119 20K CON Plan\0119-20K CON Plt.dwg, May 02, 2025-12:32pm, jclark


DISTRICT	COUNTY	ROUTE	SECTION	SHEET
12-0	FAYETTE	0119	20K	189 OF 216
UPPER TYRONE TOWNSHIP				
REVISION NUMBER	REVISIONS	DATE	BY	APPROVED

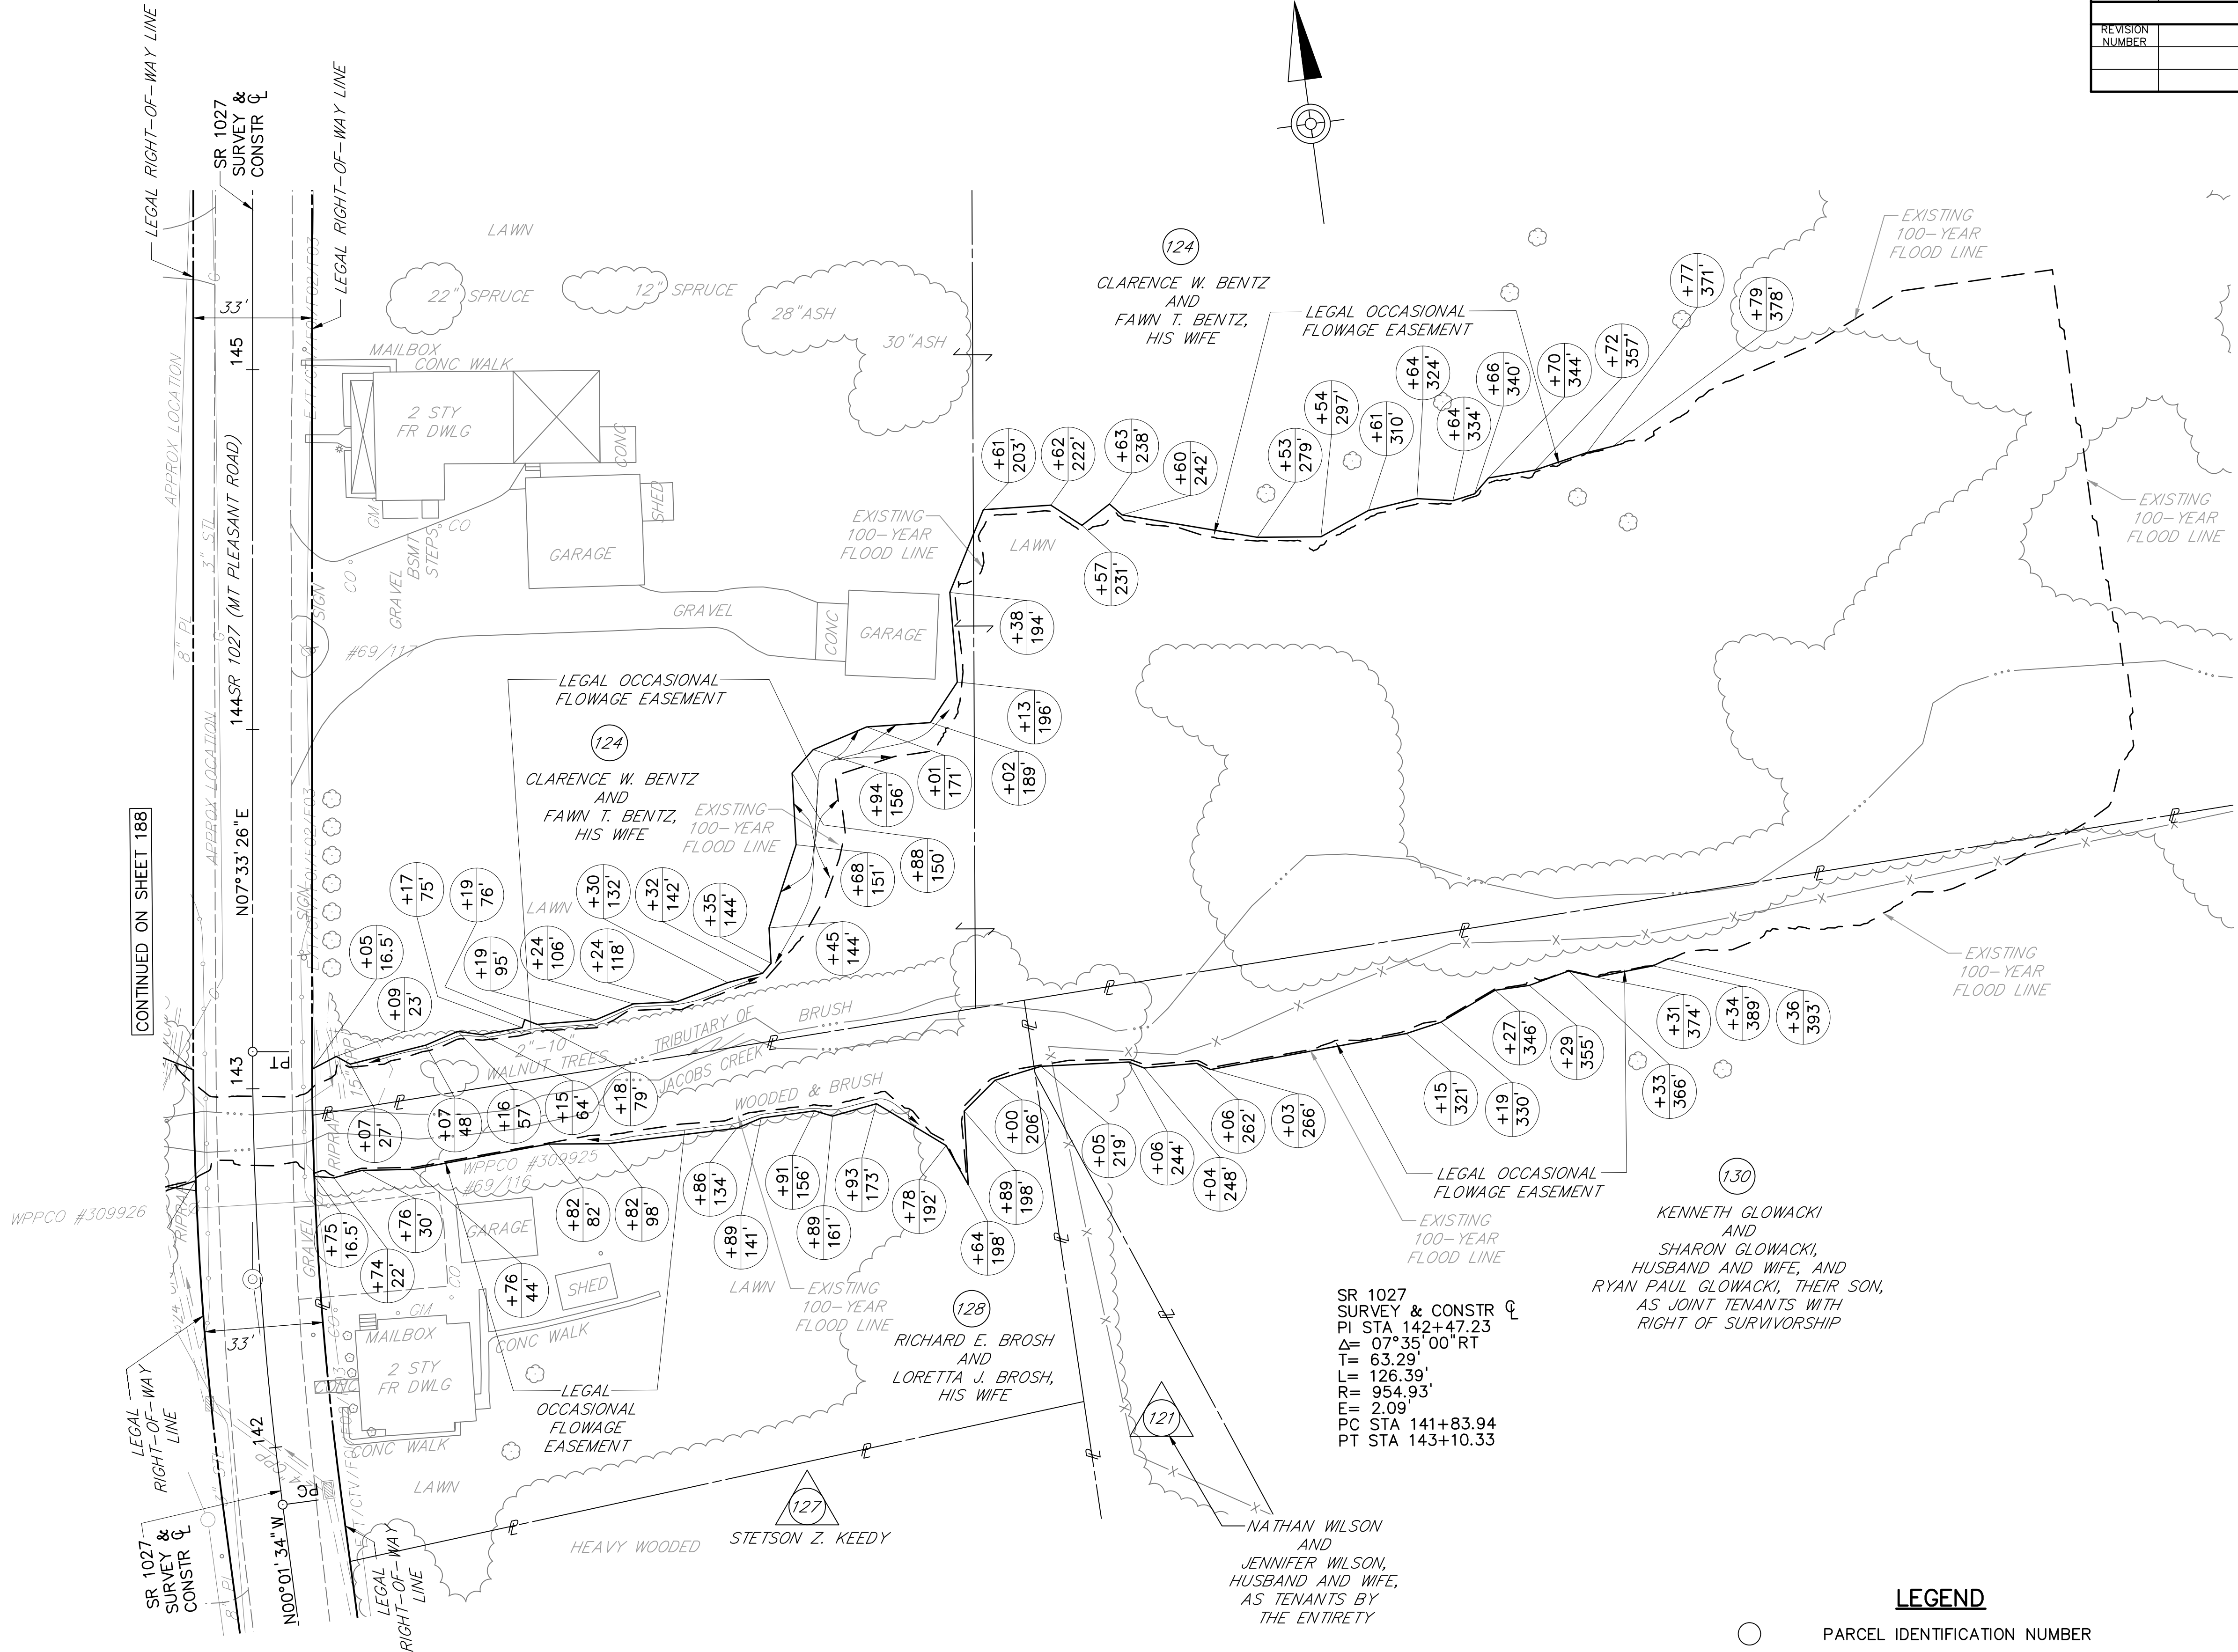

LEGEND


- PARCEL IDENTIFICATION NUMBER
- △ PARCEL IDENTIFICATION NUMBER-NO TAKE

SURVEY BOOK NOS 28842, 30223, 30224, 30225, 30337 & 30338		
DESIGNED BY SUCEVIC, PICCOLOMINI & KUCHAR ENGINEERING, INC.		
DESIGN BY: JRC	DRAWN BY: SPK	CHECKED BY: PMS

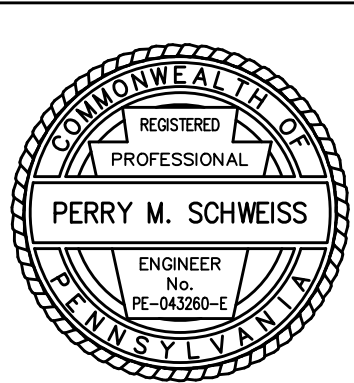


File name: \\Roadway\\DIST-12\\SR011920K (McClure Rd)\\Project Datum\\Construction\\SR 119 20K CON Plan0119-20K CON Plot.dwg, May 02, 2025-12:32pm, jclark

DISTRICT	COUNTY	ROUTE	SECTION	SHEET
12-0	FAYETTE	0119	20K	190 OF 216
UPPER TYRONE TOWNSHIP				
REVISION NUMBER	REVISIONS	DATE	BY	APPROVED

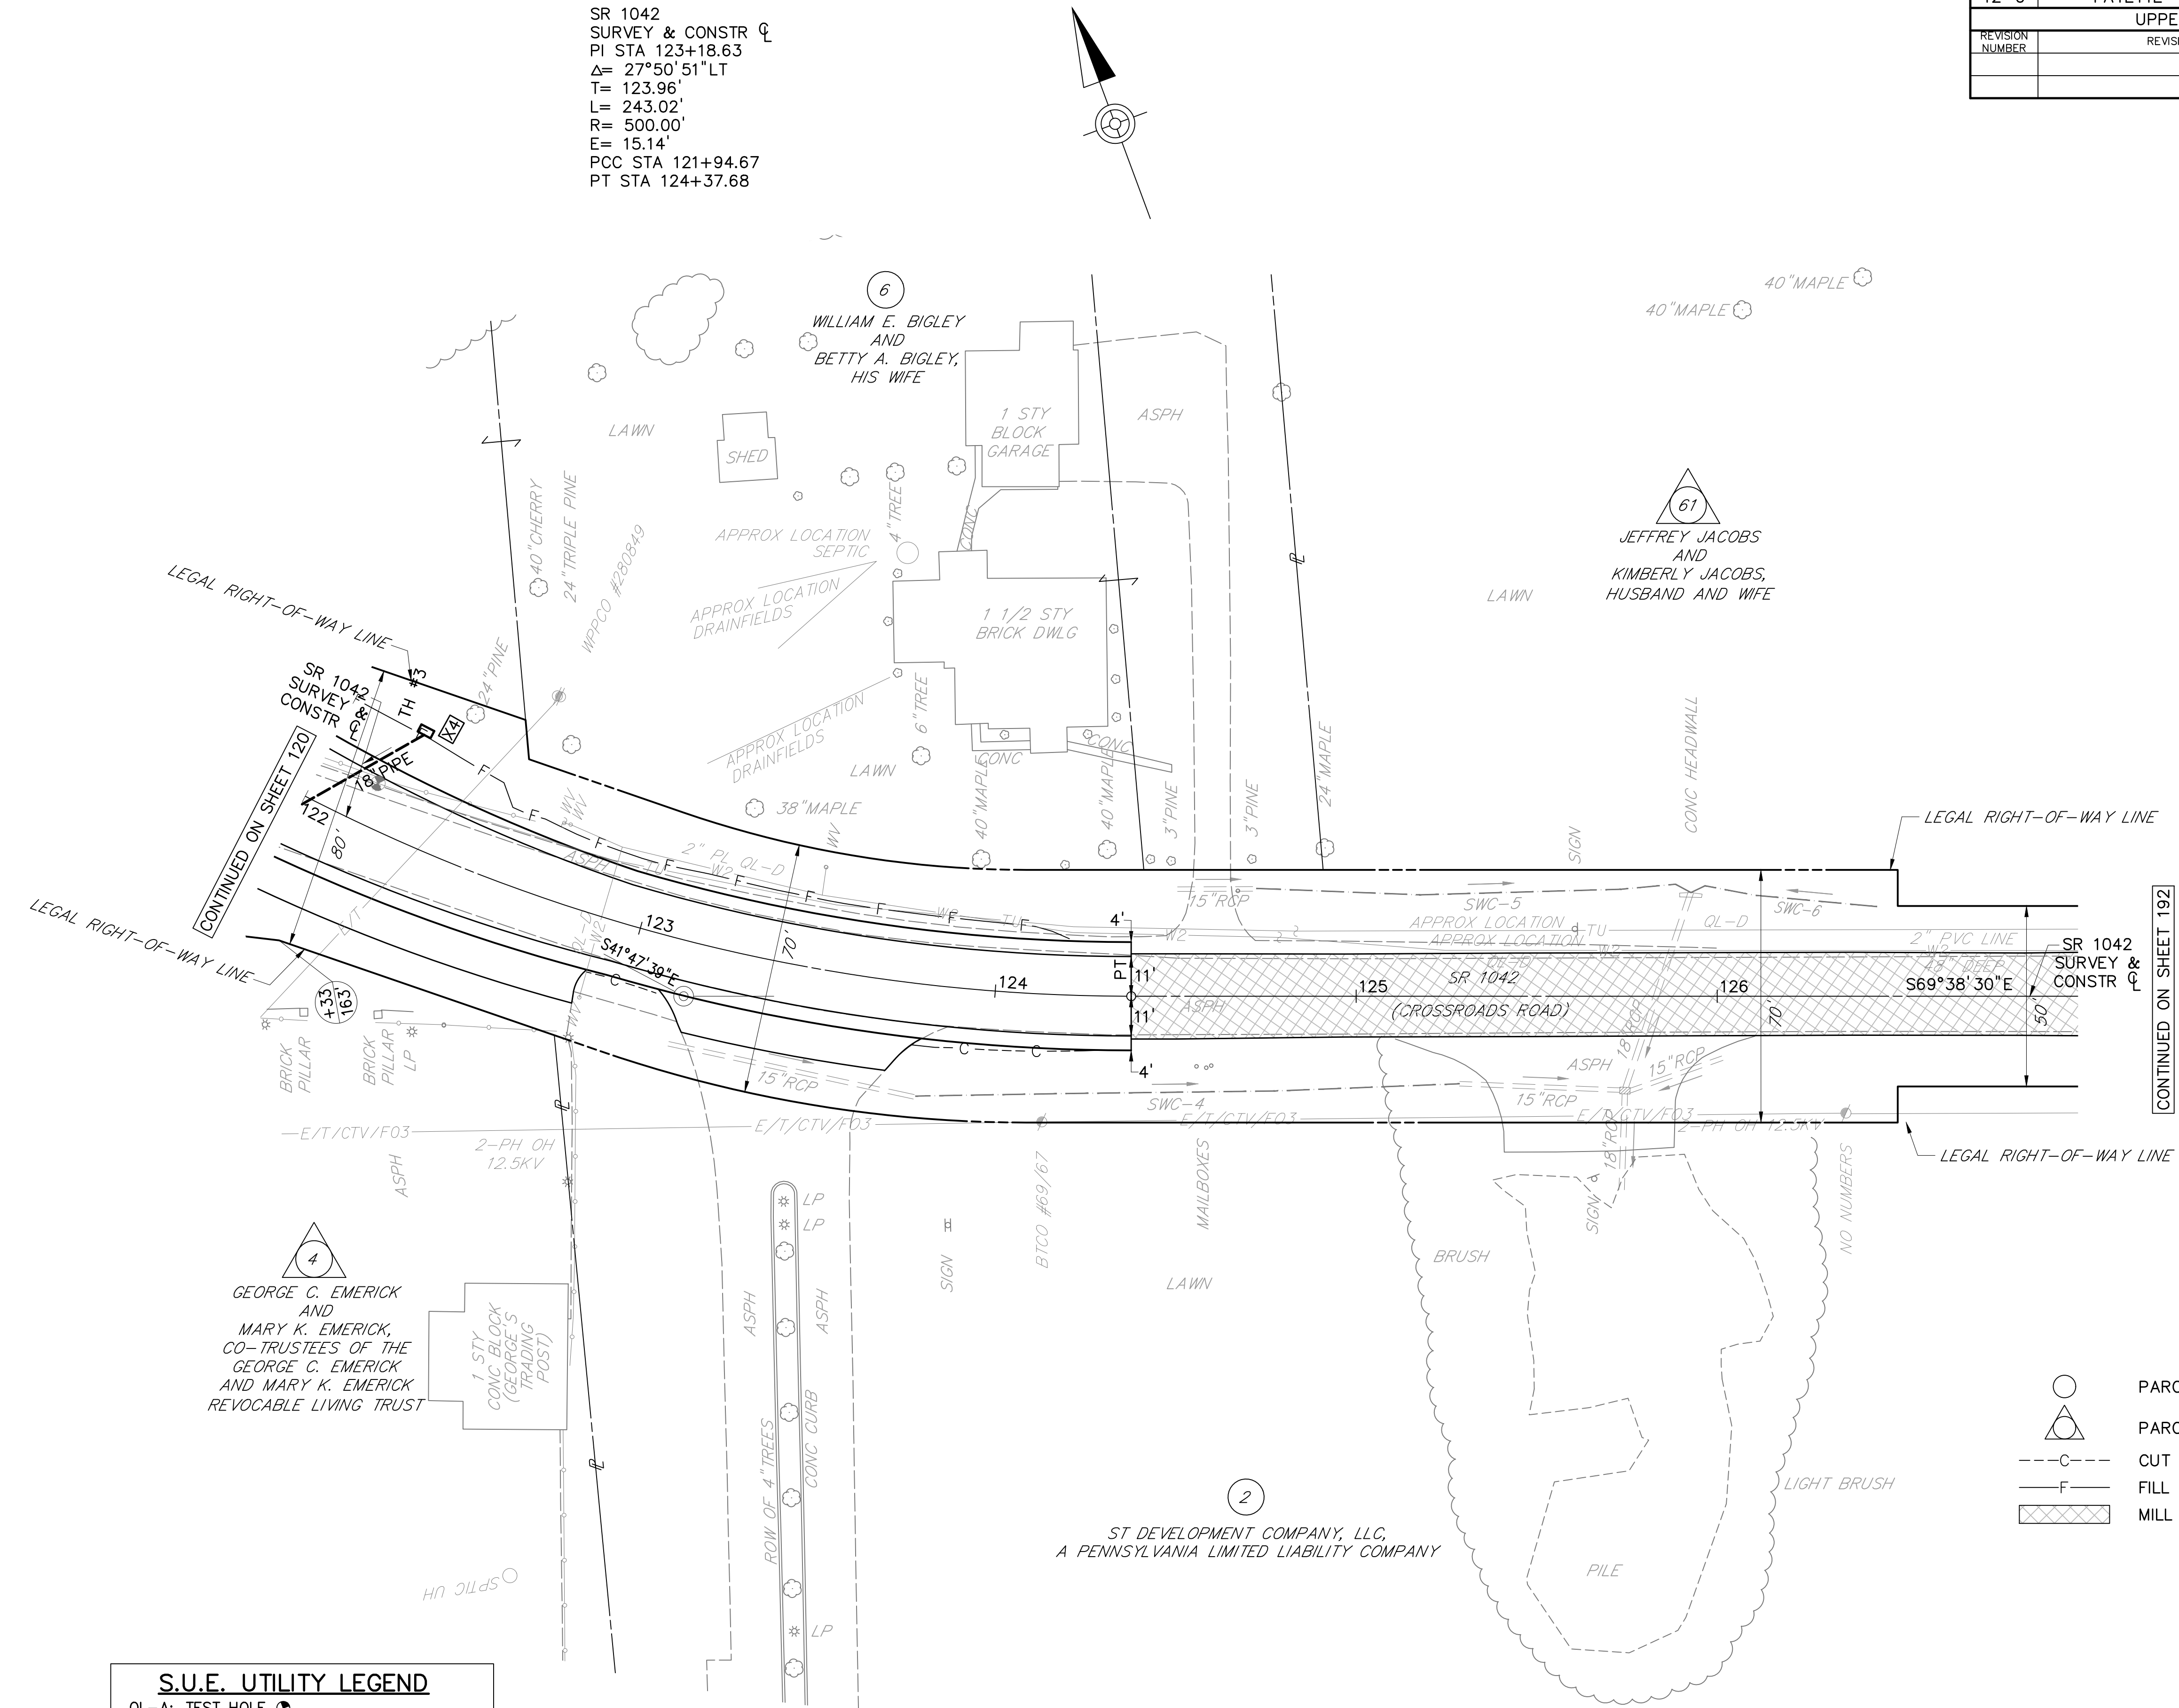


S.U.E. UTILITY LEGEND
QL-A: TEST HOLE
QL-B: DESIGNATING
QL-D: RECORDS RESEARCH (BY OTHERS)
(ALL UTILITIES ARE QL-B UNLESS NOTED)

FOR PROFILE SR 1042
(CROSSROADS RD),
SEE SHEETS 124 & 191

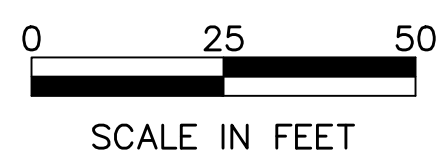

LEGEND	
	PARCEL IDENTIFICATION NUMBER
	PARCEL IDENTIFICATION NUMBER-NO TAKE
	CUT SLOPE
	FILL SLOPE
	MILL & OVERLAY

SURVEY BOOK NOS 28842, 30223, 30224, 30225, 30337 & 30338
DESIGNED BY SUCEVIC, PICCOLOMINI & KUCHAR ENGINEERING, INC.
DESIGN BY: JRC DRAWN BY: SPK CHECKED BY: PMS

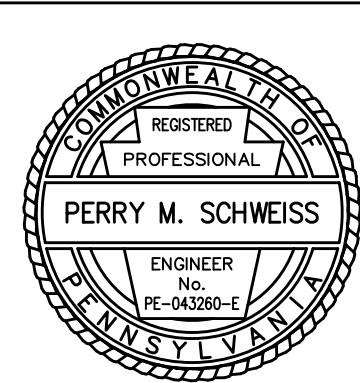



File name: I:\Roadway\DIST-12\SR0119\20K (McClure Rd)\Project Datum\Construction\SR 119 20K CON Profile\0119-20K Profile (SR 1042 CROSSROADS).dwg May 02, 2025-12:32pm, jclark

DISTRICT	COUNTY	ROUTE	SECTION	SHEET
12-0	FAYETTE	0119	20K	191 OF 216
BULLSKIN TOWNSHIP				
REVISION NUMBER	REVISIONS		DATE	BY


PROFILE: SR 1042 (CROSSROADS RD)



DATUM 1100

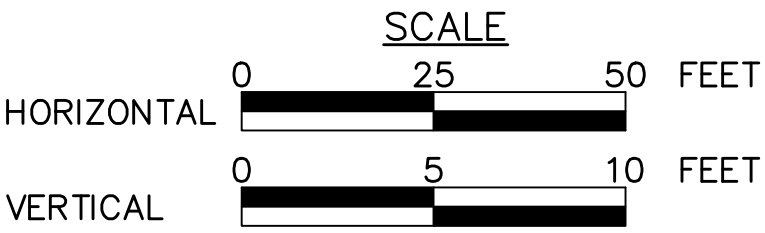
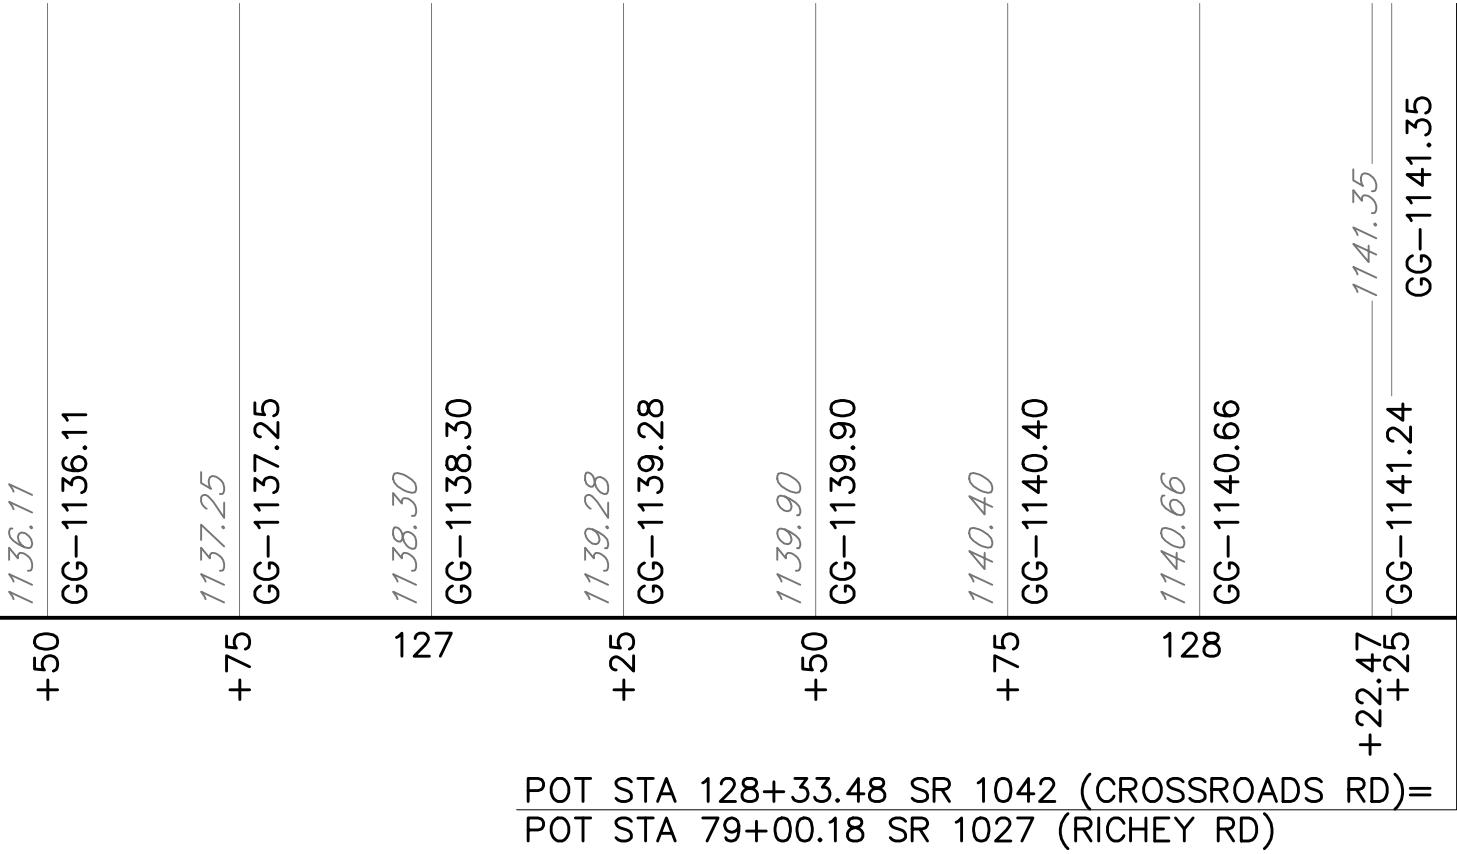


FOR PLAN VIEW, SEE SHEETS 190 & 192		
SURVEY BOOK NOS 28842, 30223, 30224, 30225, 30337 & 30338		
DESIGNED BY SUCEVIC, PICCOLOMINI & KUCHAR ENGINEERING, INC.		
DESIGN BY: JRC	DRAWN BY: SPK	CHECKED BY: PMS

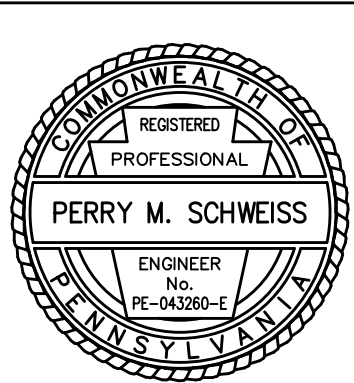

File name: \\Roadway\\DIST-12\\SR011920K (McClure Rd)\\Project Datum\\Construction\\SR 119 20K CON Plan0119-20K CON Plot.dwg, May 02, 2025-12:32pm, jblank

DISTRICT	COUNTY	ROUTE	SECTION	SHEET
12-0	FAYETTE	0119	20K	192 OF 216
BULLSKIN TOWNSHIP				
REVISION NUMBER	REVISIONS	DATE	BY	APPROVED

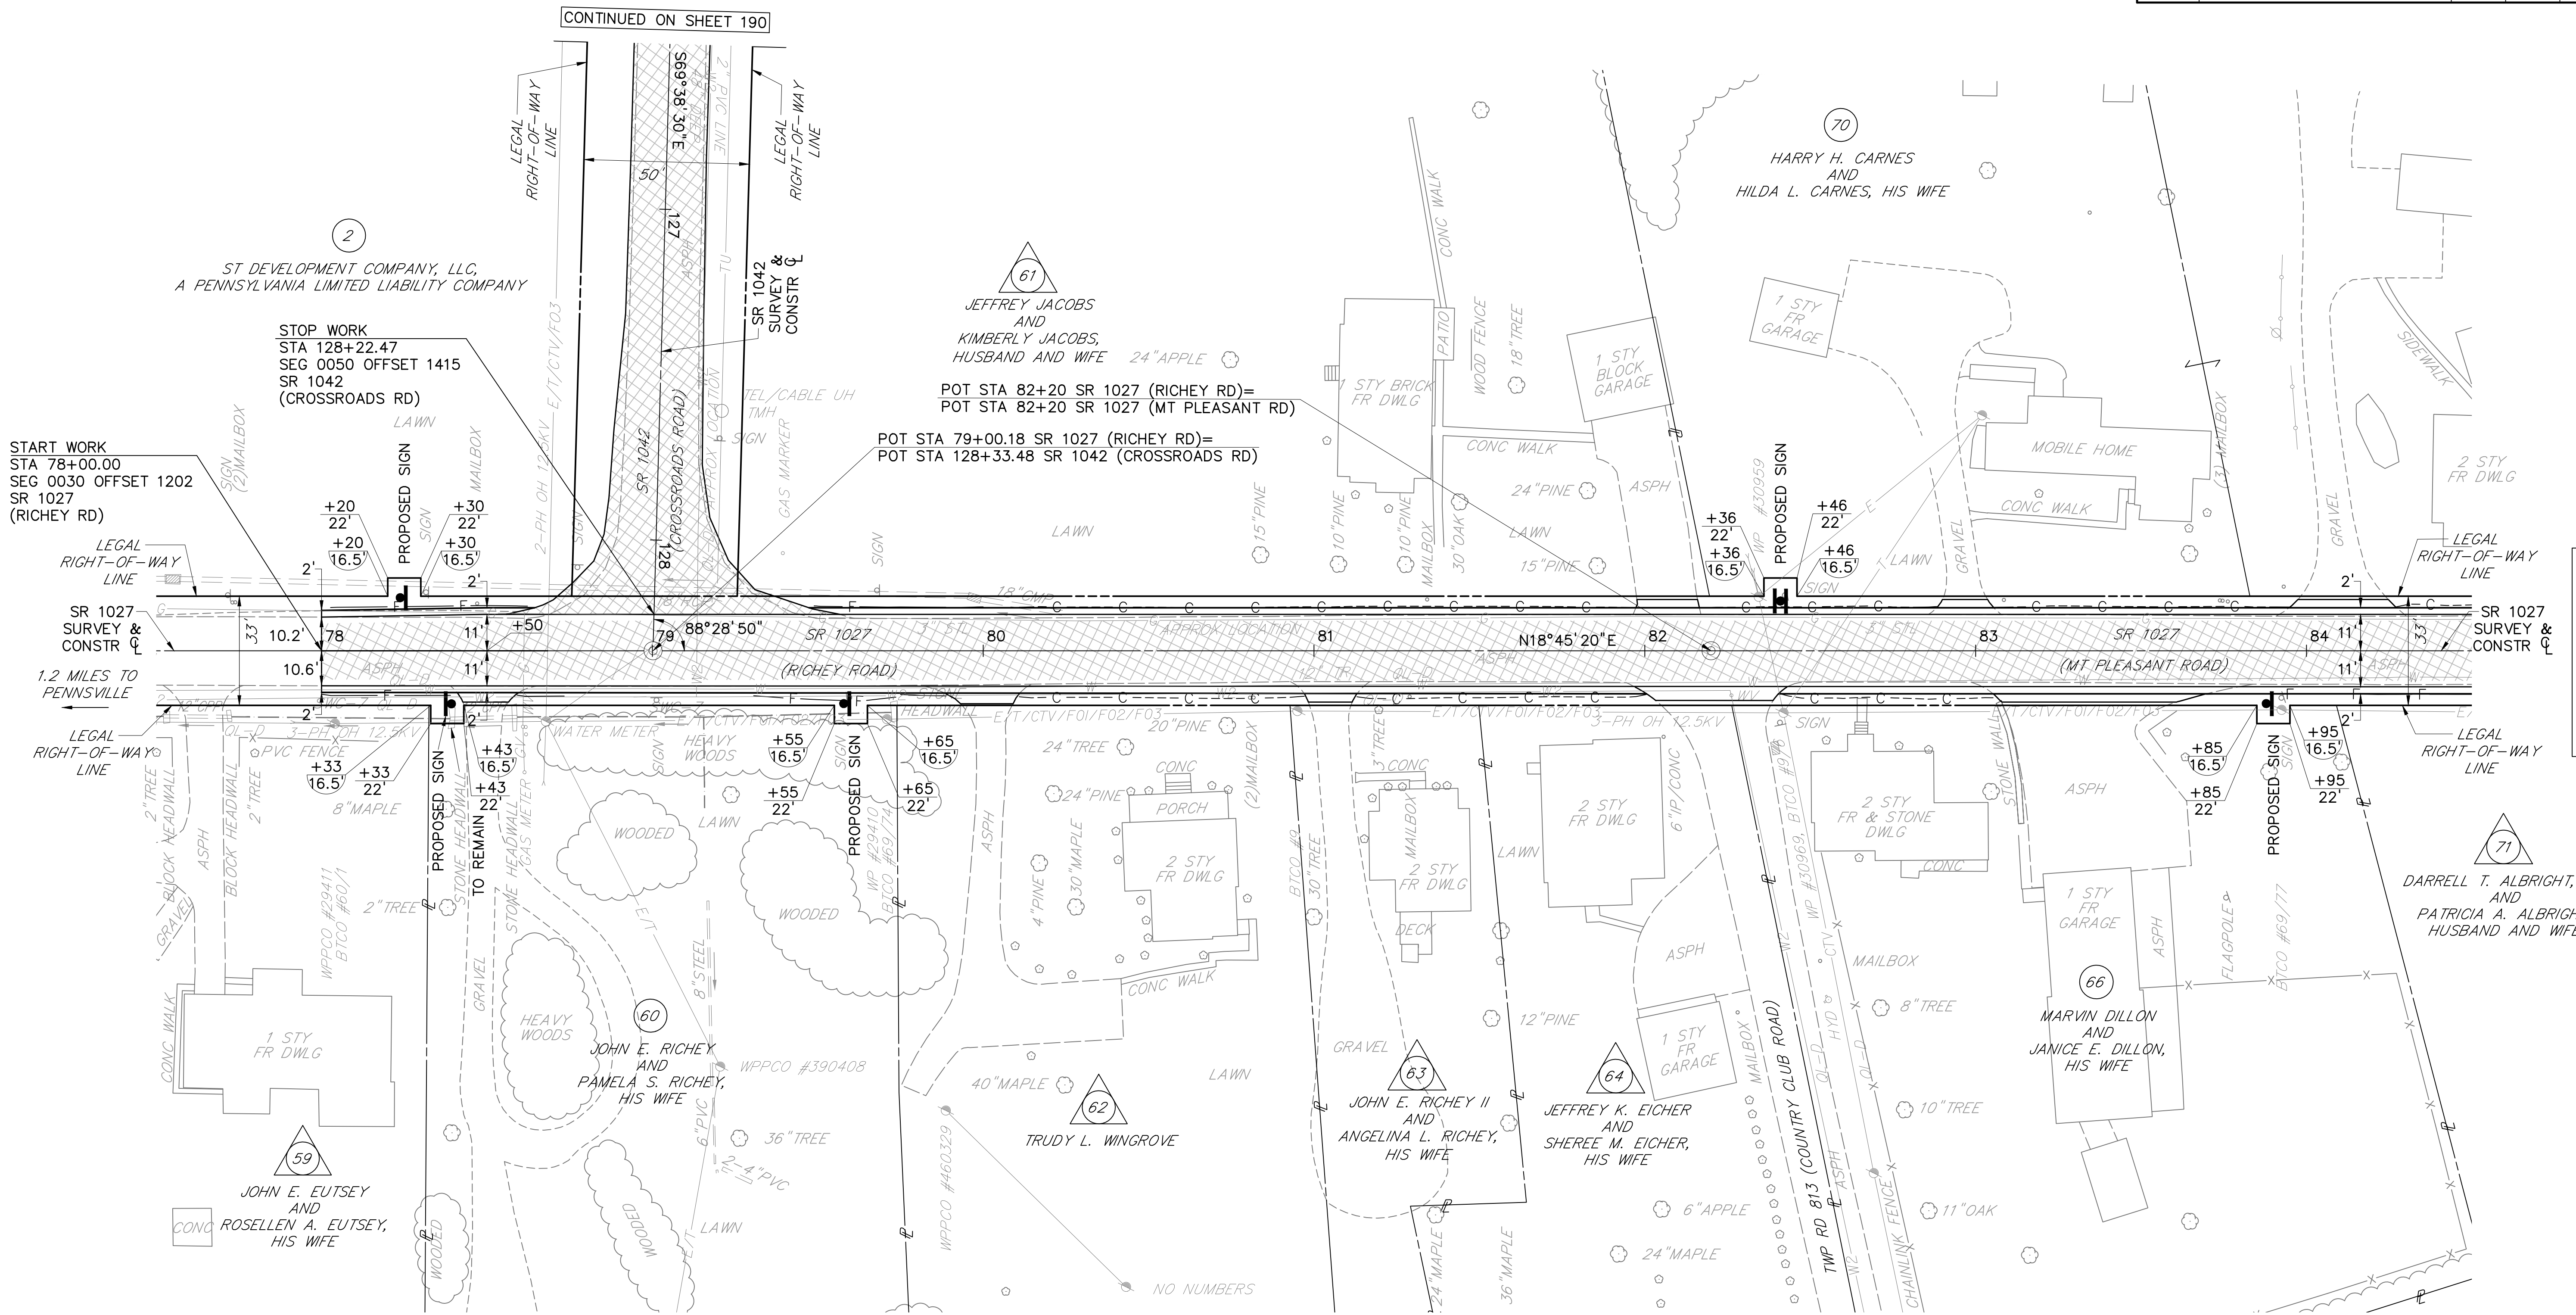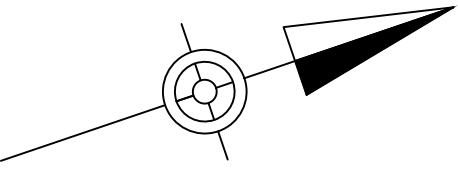


LEGEND


- PARCEL IDENTIFICATION NUMBER
- △ PARCEL IDENTIFICATION NUMBER—NO TAKE
- - - CUT SLOPE
- F - FILL SLOPE
- ▨ MILL & OVERLAY

FOR PROFILE SR 1027
(RICHEY RD & MT PLEASANT RD),
SEE SHEET 193

FOR PROFILE SR 1042
(CROSSROADS RD),
SEE SHEET 191

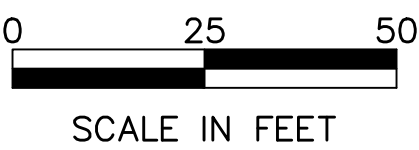


SURVEY BOOK NOS 28842, 30223, 30224, 30225, 30337 & 30338		
DESIGNED BY SUCEVIC, PICCOLOMINI & KUCHAR ENGINEERING, INC.		
DESIGN BY: JRC	DRAWN BY: SPK	CHECKED BY: PMS

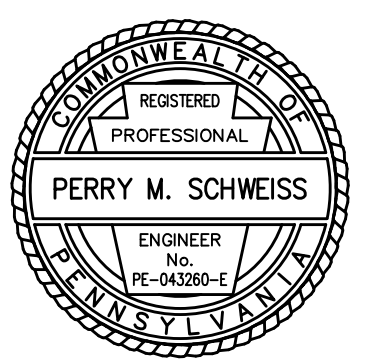

PROFILE: SR 1027 (RICHEY RD & MT PLEASANT RD)


DISTRICT	COUNTY	ROUTE	SECTION	SHEET
12-0	FAYETTE	0119	20K	193 OF 216
BULLSKIN TOWNSHIP				
REVISION NUMBER	REVISIONS		DATE	BY

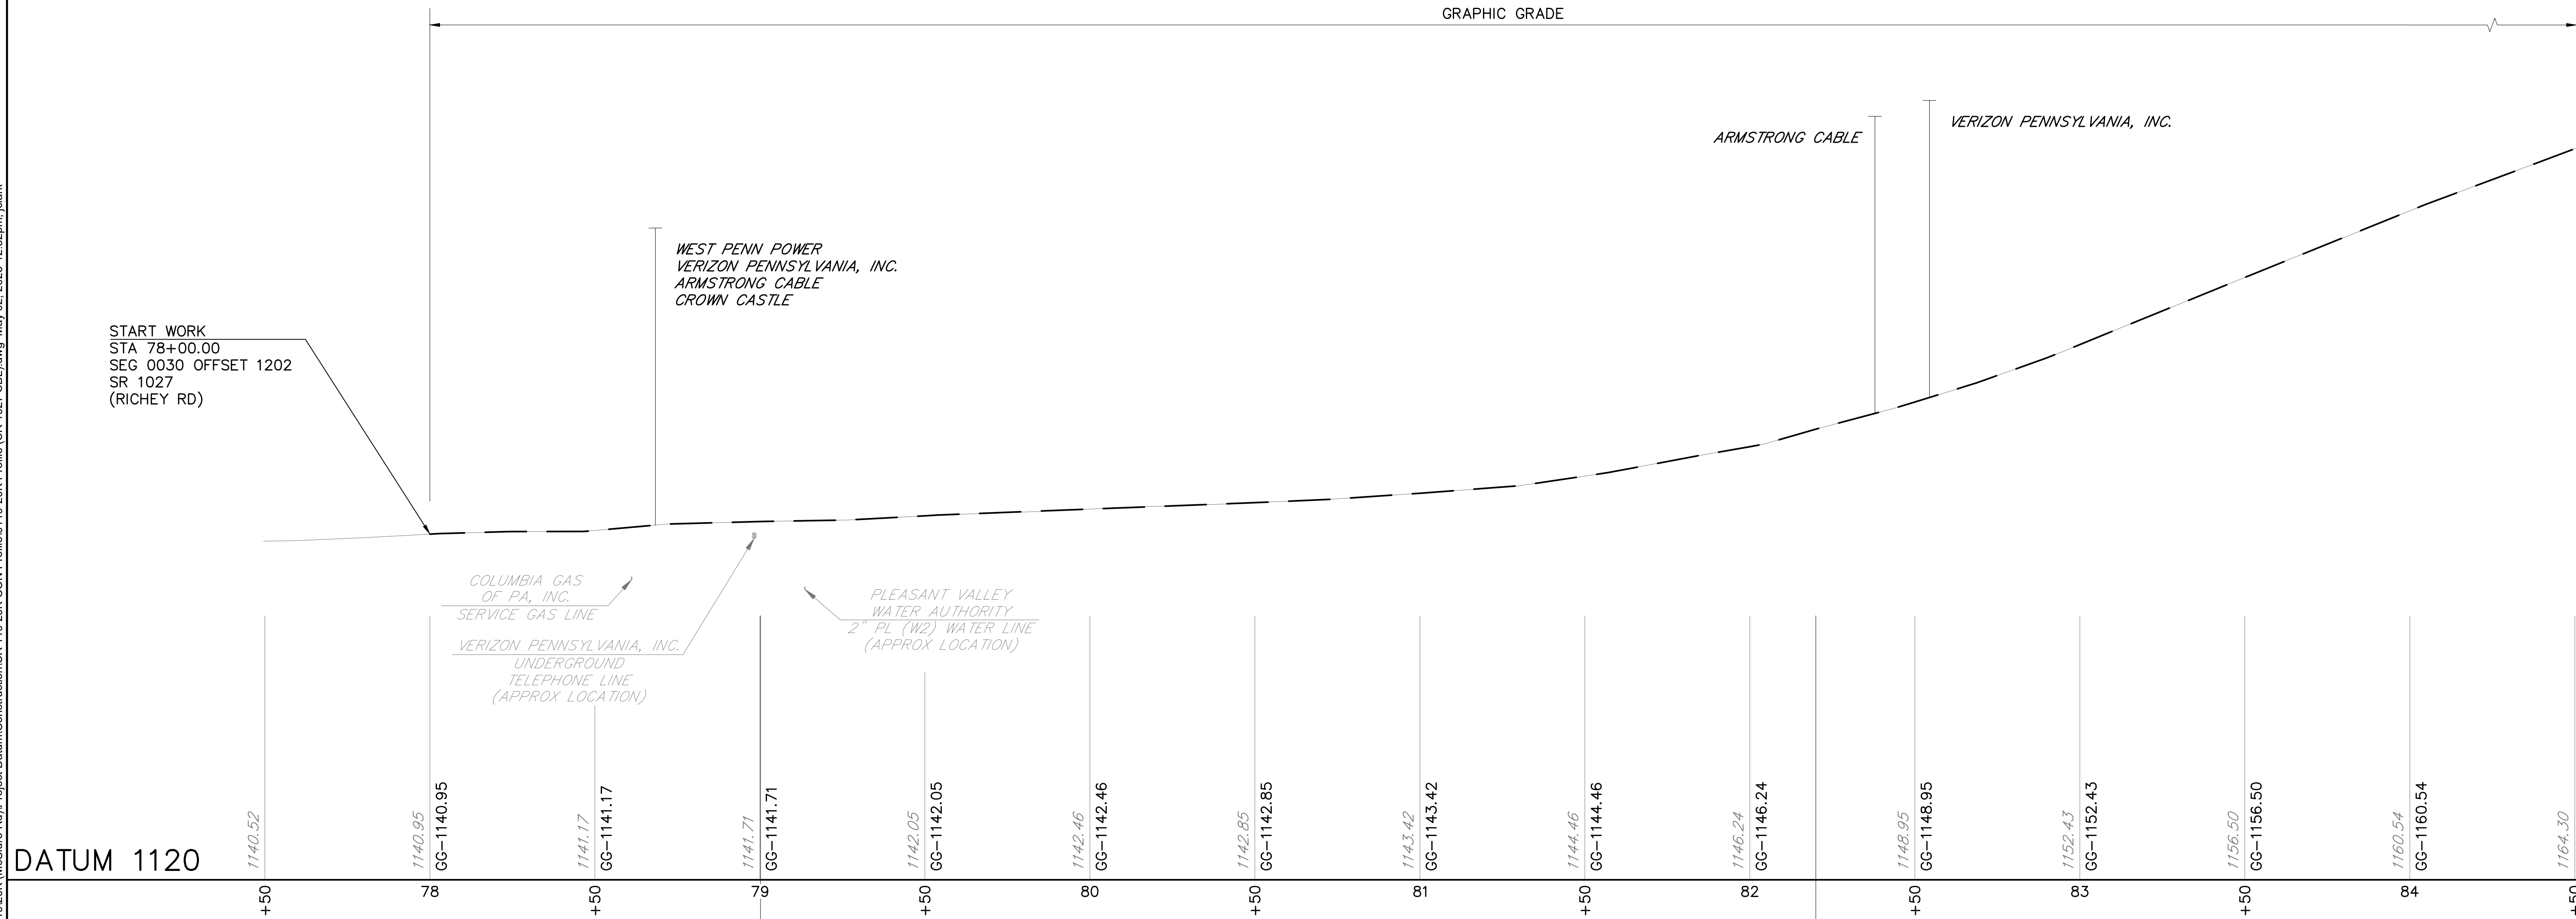


DATUM 1120

POT STA 79+00.18 SR 1027 (RICHEY RD)=
POT STA 128+33.48 SR 1042 (CROSSROADS RD)

POT STA 82+20 SR 1027 (RICHEY RD)=
POT STA 82+20 SR 1027 (MT PLEASANT RD)


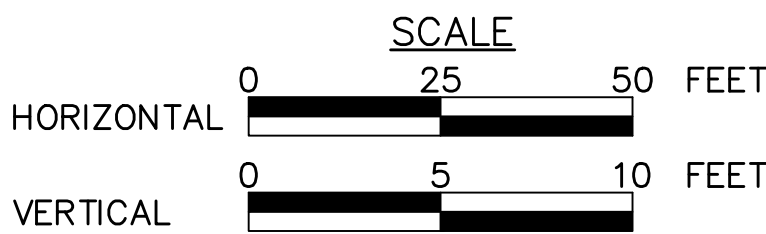


FOR PLAN VIEW, SEE SHEET 192
SURVEY BOOK NOS 28842, 30223, 30224, 30225, 30337 & 30338
DESIGNED BY SUCEVIC, PICCOLOMINI & KUCHAR ENGINEERING, INC.
DESIGN BY: JRC | DRAWN BY: SPK | CHECKED BY: PMS

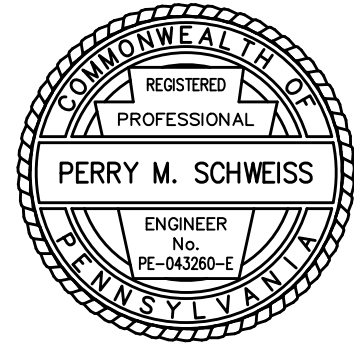

File name: \\Roadway\\DIST-12\\SR0119\\20K (McClure Rd)\\Project Datum\\Construction\\SR 119 20K CON Plan0119-20K CON Plot.dwg, May 02, 2025-12:32pm, jclark

DISTRICT	COUNTY	ROUTE	SECTION	SHEET
12-0	FAYETTE	0119	20K	194 OF 216
BULLSKIN TOWNSHIP				
REVISION NUMBER	REVISIONS	DATE	BY	APPROVED

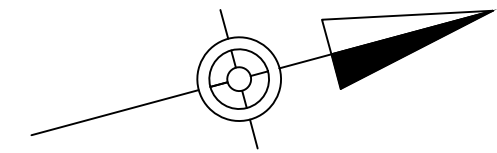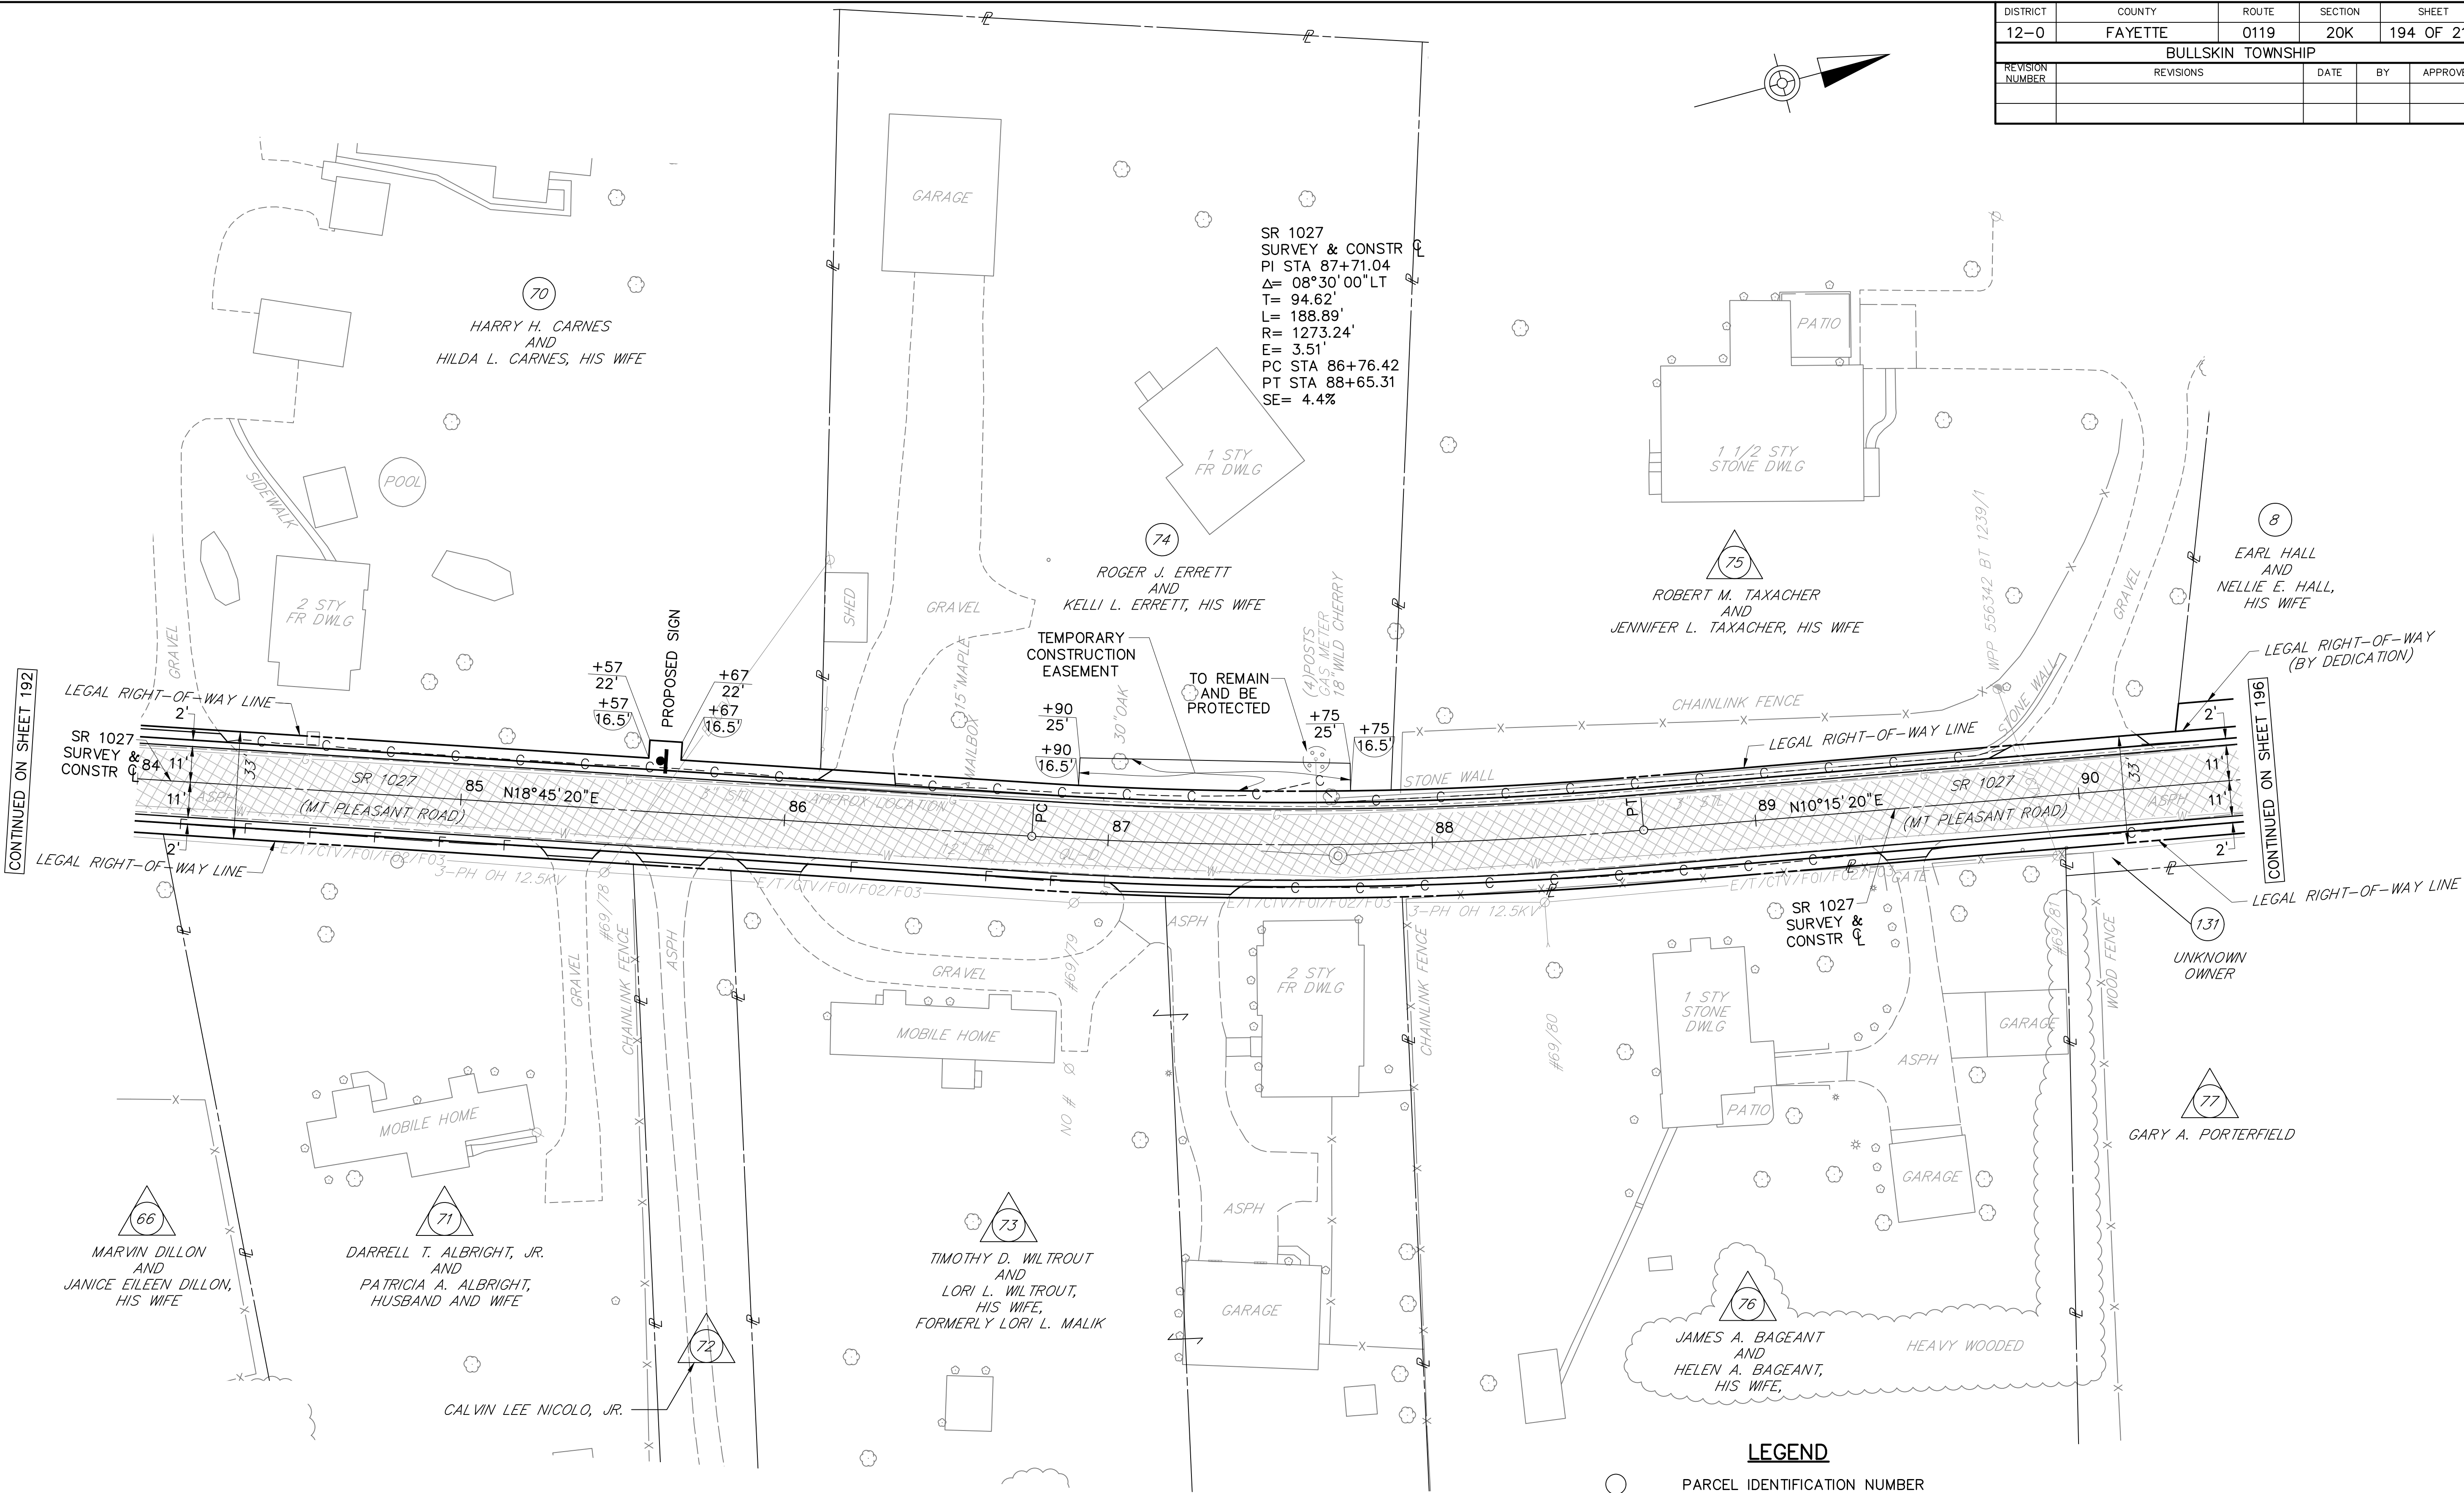


CONTINUED ON SHEET 192

CONTINUED ON SHEET 196


LEGEND

- PARCEL IDENTIFICATION NUMBER
- △ PARCEL IDENTIFICATION NUMBER-NO TAKE
- - - CUT SLOPE
- - FILL SLOPE
- ▨ MILL & OVERLAY

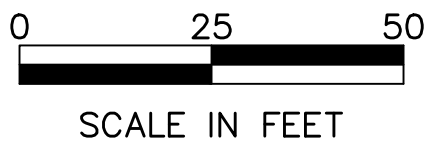

FOR PROFILE SR 1027
(MT PLEASANT RD), SEE SHEET 195

SURVEY BOOK NOS 28842, 30223, 30224, 30225, 30337 & 30338		
DESIGNED BY SUCEVIC, PICCOLOMINI & KUCHAR ENGINEERING, INC.		
DESIGN BY: JRC	DRAWN BY: SPK	CHECKED BY: PMS

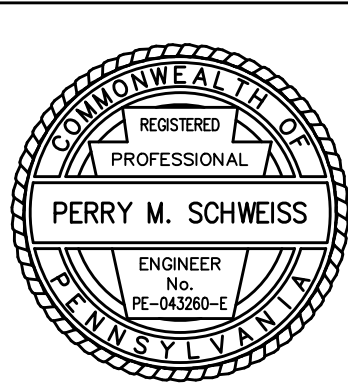


File name: \\Roadway\\DIST-12\\SR011920K (McClure Rd)\\Project Datum\\Construction\\SR 119 20K CON Profile\\0119-20K Profile (SR 1027 SBL).dwg May 02, 2025-12:32pm jclark

DISTRICT	COUNTY	ROUTE	SECTION	SHEET
12-0	FAYETTE	0119	20K	195 OF 216
BULLSKIN TOWNSHIP				
REVISION NUMBER	REVISIONS		DATE	BY


PROFILE: SR 1027 (MT PLEASANT RD)

WEST PENN POWER
VERIZON PENNSYLVANIA, INC.
ARMSTRONG CABLE

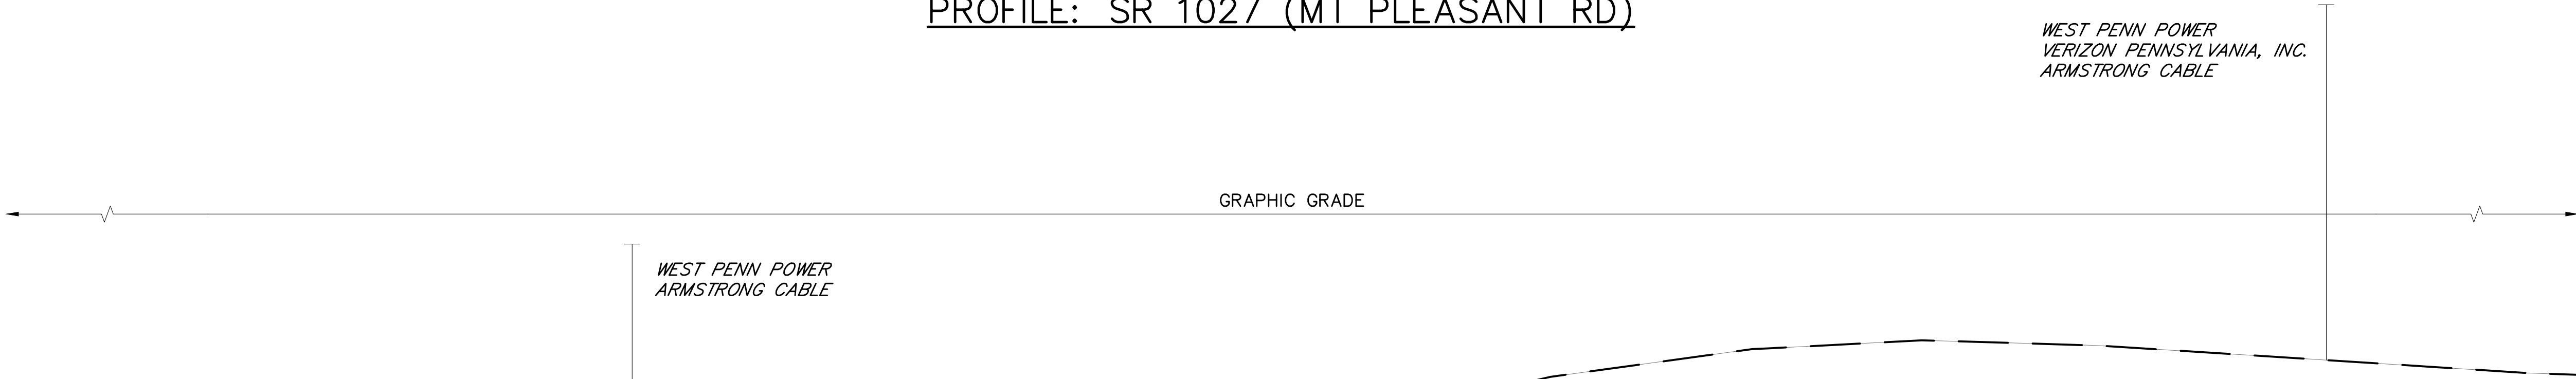


DATUM 1120

1160.54 GG-1160.54	1164.30 GG-1164.30	1167.55 GG-1167.55	1170.08 GG-1170.08	1172.34 GG-1172.34	1174.85 GG-1174.85	1177.45 GG-1177.45	1179.87 GG-1179.87	1181.99 GG-1181.99	1183.21 GG-1183.21	1183.48 GG-1183.48	1183.04 GG-1183.04	1182.40 GG-1182.40	1181.83 GG-1181.83
84	+50	85	+50	86	+50	87	+50	88	+50	89	+50	90	+50

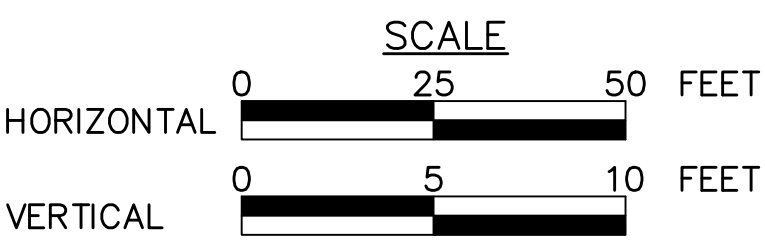


FOR PLAN VIEW, SEE SHEET 194		
SURVEY BOOK NOS 28842, 30223, 30224, 30225, 30337 & 30338		
DESIGNED BY SUCEVIC, PICCOLOMINI & KUCHAR ENGINEERING, INC.		
DESIGN BY: JRC	DRAWN BY: SPK	CHECKED BY: PMS

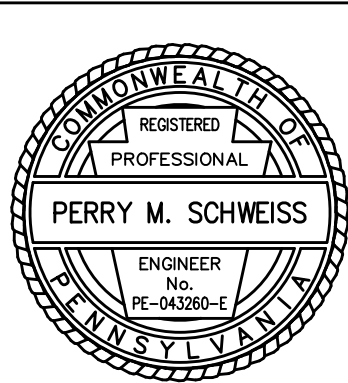

File name: I:\Roadway\DIST-12\SR0119\20K (McClure Rd)\Project Datum\Construction\SR 119 20K CON Plan\0119-20K CON Plot.dwg, May 02, 2025-12:32pm, jblank

DISTRICT	COUNTY	ROUTE	SECTION	SHEET
12-0	FAYETTE	0119	20K	196 OF 216
BULLSKIN TOWNSHIP				
REVISION NUMBER	REVISIONS	DATE	BY	APPROVED

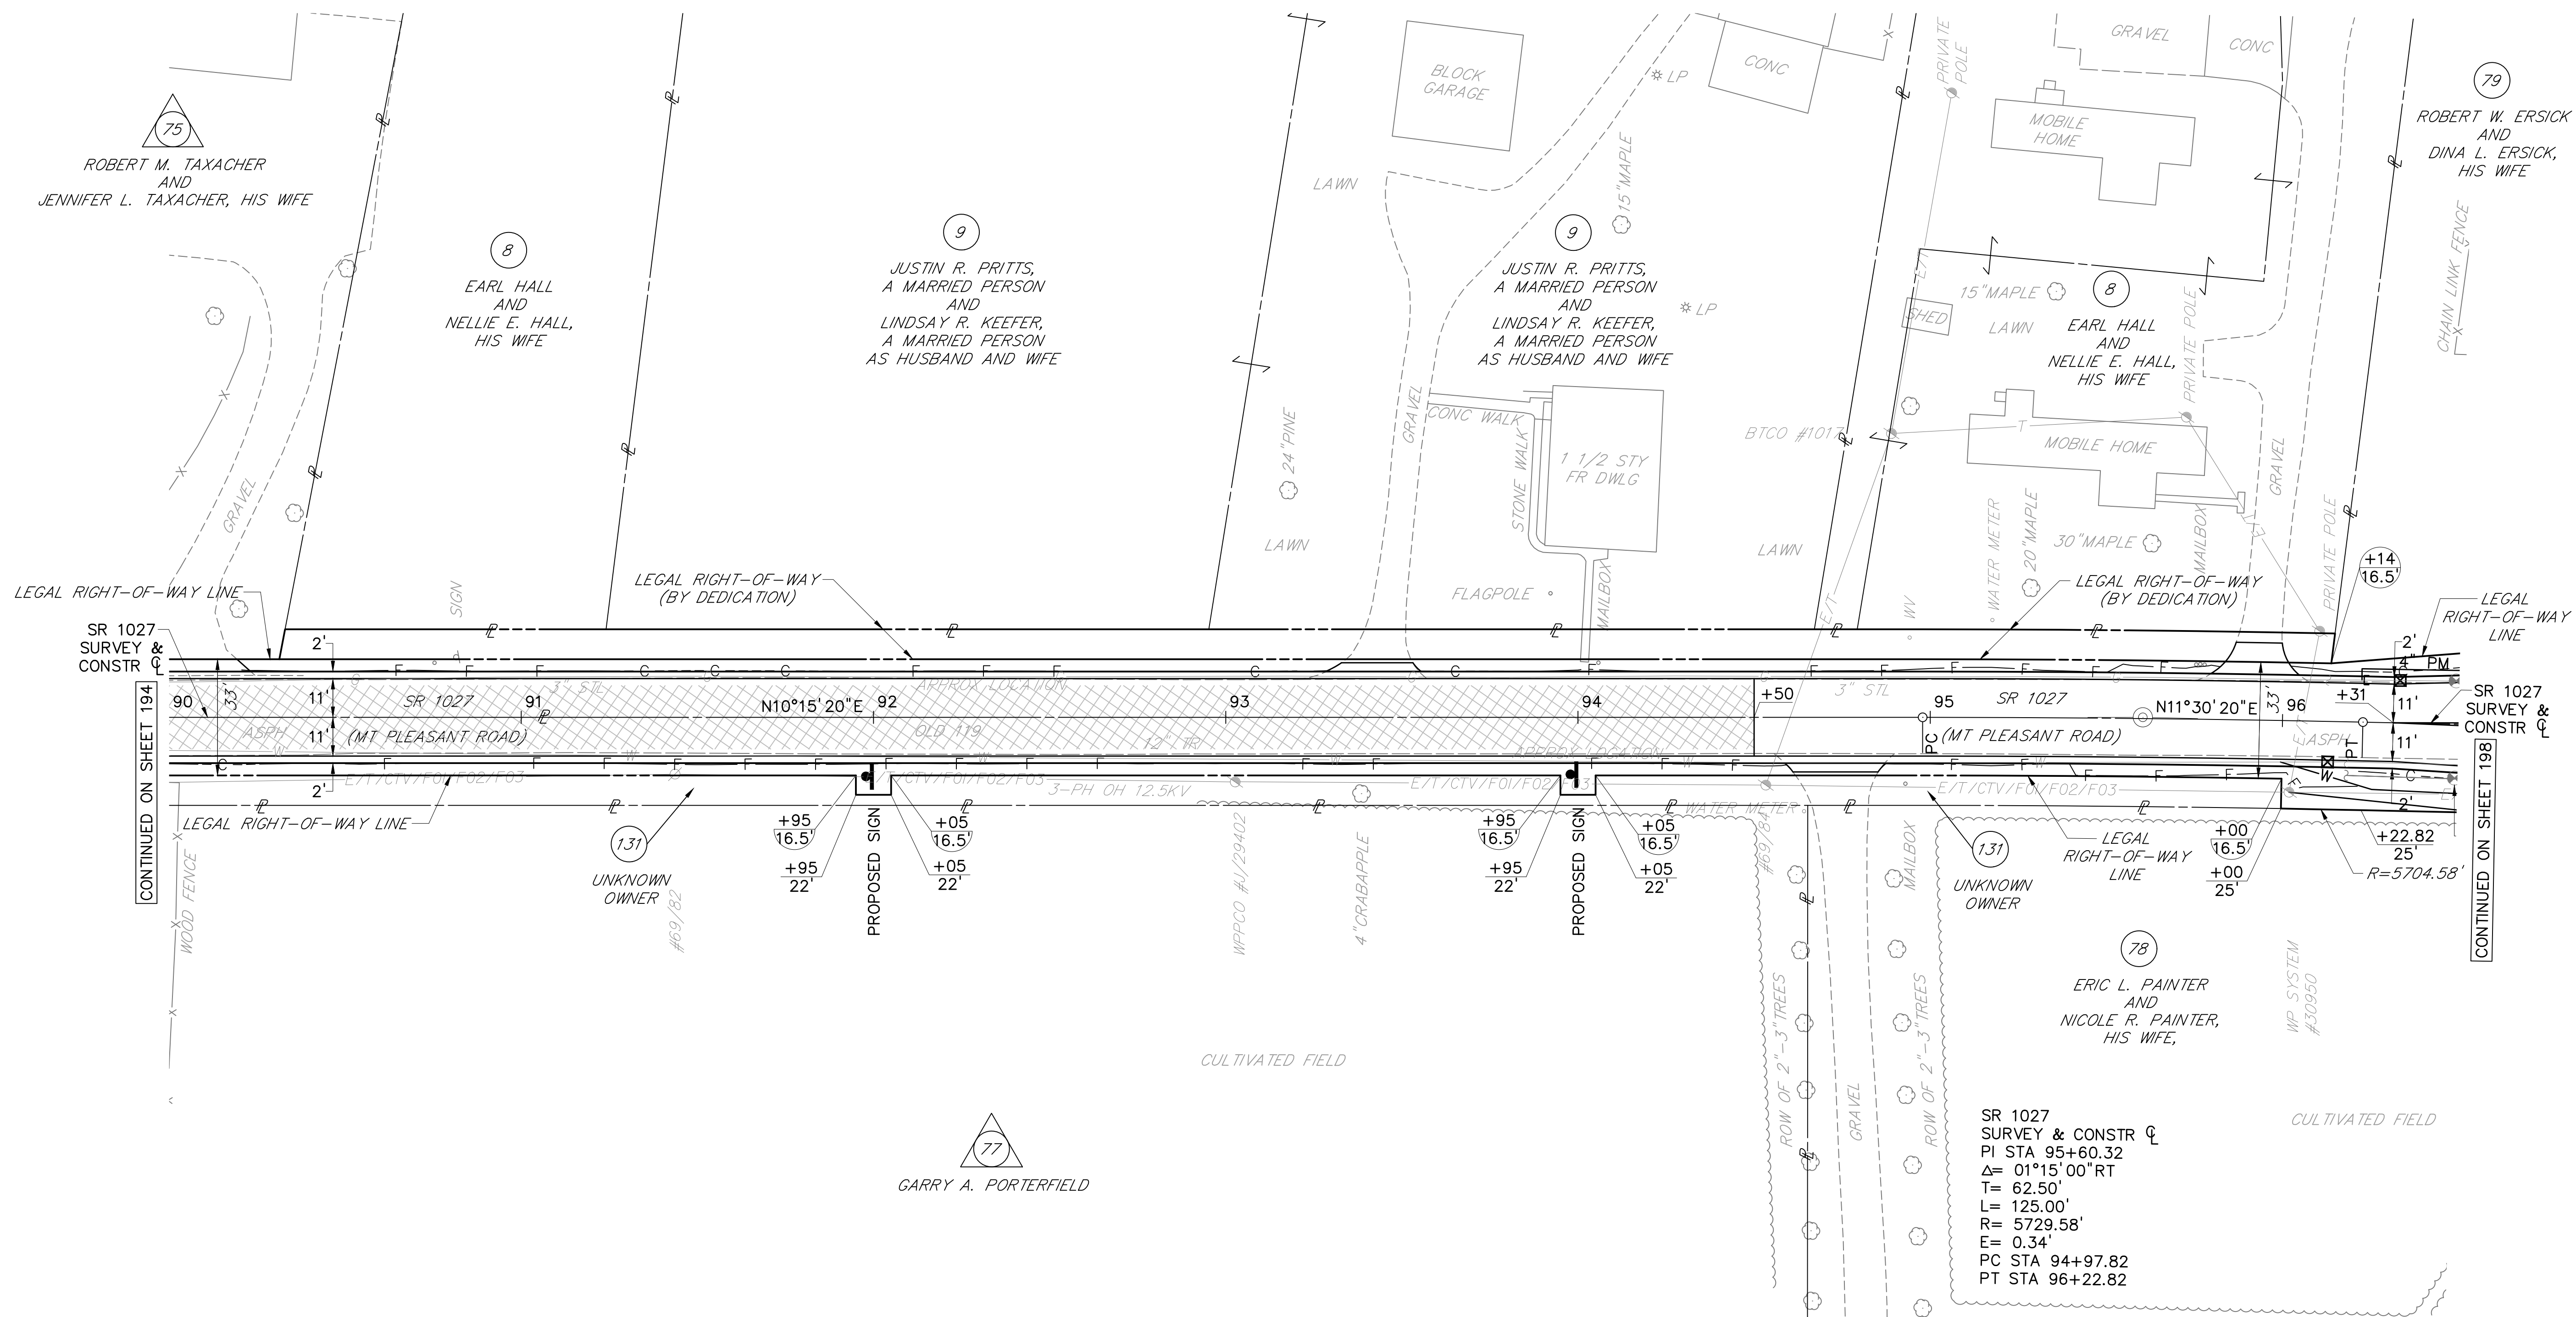

UTILITY LEGEND

☒ TO BE ABANDONED
IN PLACE


LEGEND

○ PARCEL IDENTIFICATION NUMBER
△ PARCEL IDENTIFICATION NUMBER-NO TAKE
---C--- CUT SLOPE
---F--- FILL SLOPE
▨ MILL & OVERLAY


S.U.E. UTILITY LEGEND

QL-A: TEST HOLE
QL-B: DESIGNATING
QL-D: RECORDS RESEARCH (BY OTHERS)
(ALL UTILITIES ARE QL-B UNLESS NOTED)

FOR PROFILE SR 1027
(MT PLEASANT RD), SEE SHEET 197

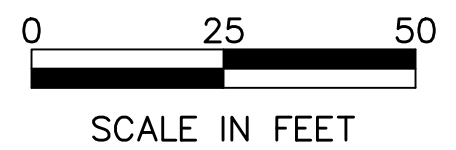


SURVEY BOOK NOS 28842, 30223, 30224, 30225, 30337 & 30338		
DESIGNED BY SUCEVIC, PICCOLOMINI & KUCHAR ENGINEERING, INC.		
DESIGN BY: JRC	DRAWN BY: SPK	CHECKED BY: PMS

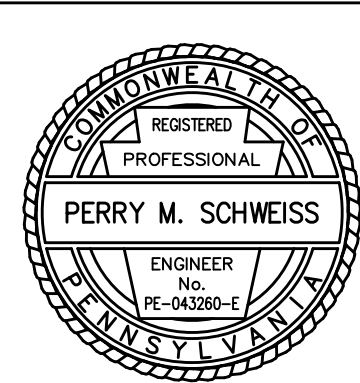


File name: \\Roadway\\DIST-12\\SR01920K (McClure Rd)\\Project Datum\\Construction\\SR 119 20K CON Profile\\0119-20K Profile (SR 1027 SBL).dwg, May 02, 2025-12:33pm, jclark

DISTRICT	COUNTY	ROUTE	SECTION	SHEET
12-0	FAYETTE	0119	20K	197 OF 216
BULLSKIN TOWNSHIP				
REVISION NUMBER	REVISIONS		DATE	BY
				APPROVED

PROFILE: SR 1027 (MT PLEASANT RD)

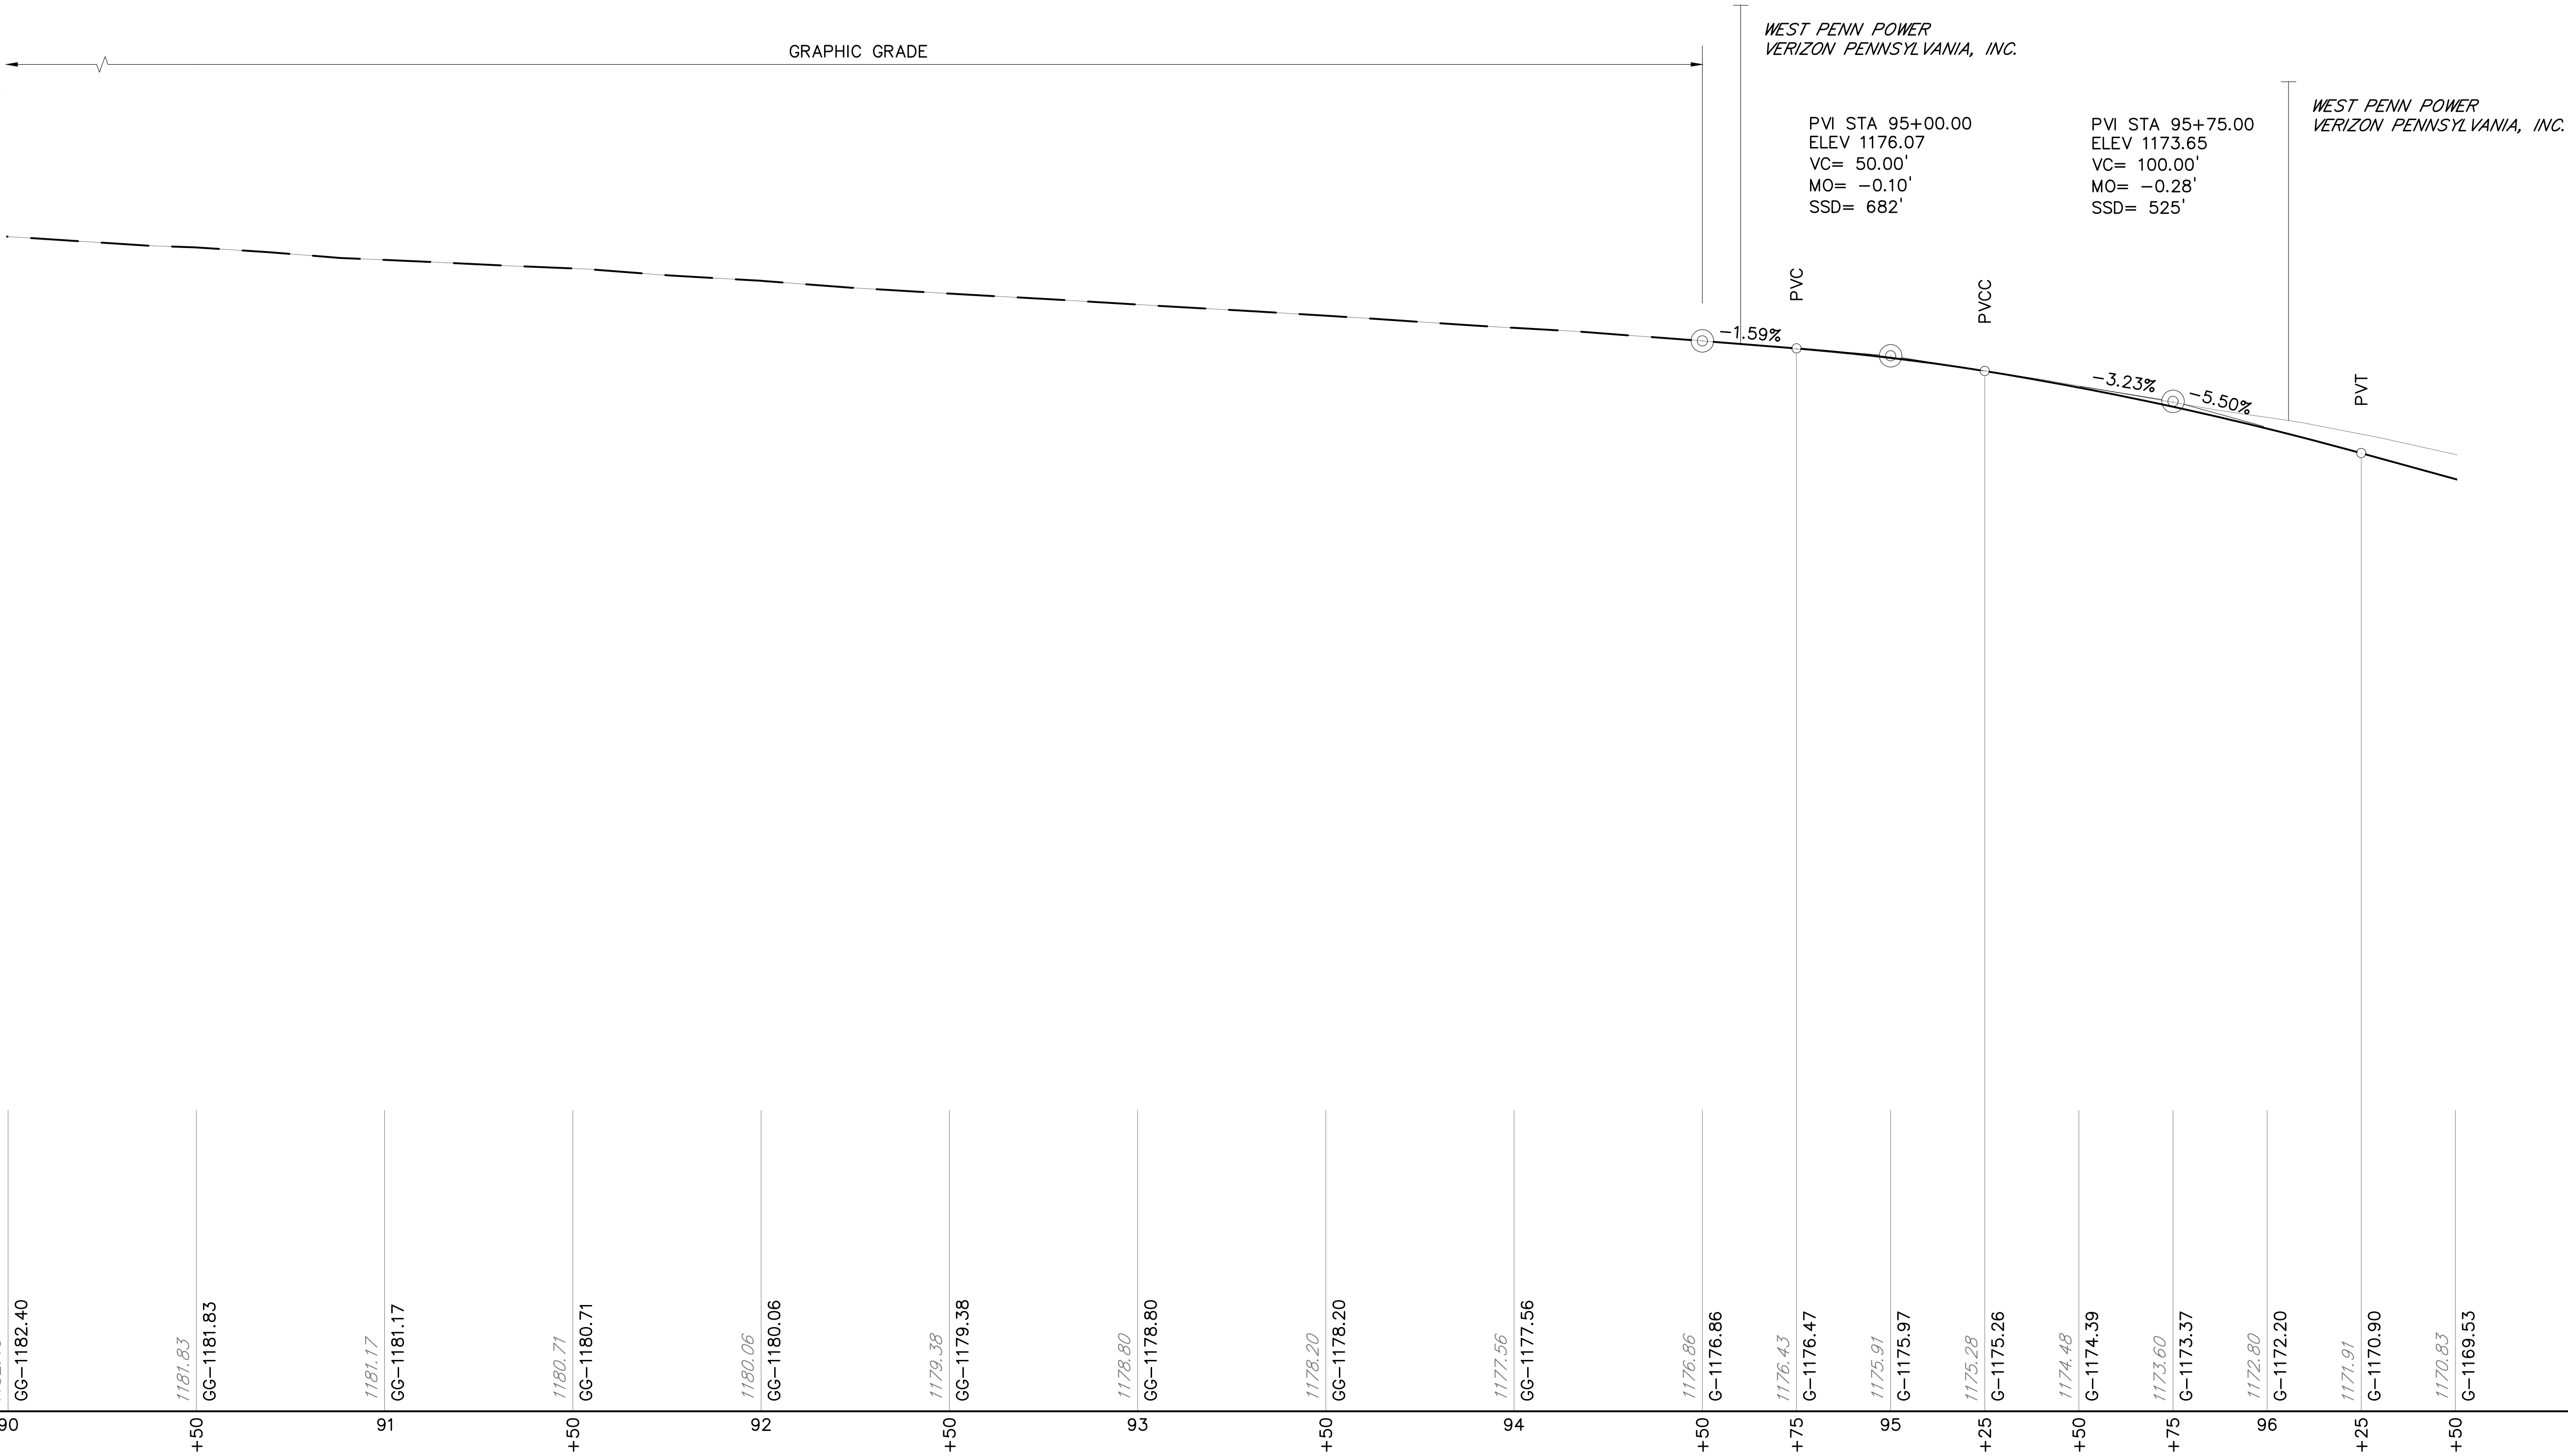


FOR PLAN VIEW, SEE SHEET 196		
SURVEY BOOK NOS 28842, 30223, 30224, 30225, 30337 & 30338		
DESIGNED BY SUCEVIC, PICCOLOMINI & KUCHAR ENGINEERING, INC.		
DESIGN BY: JRC	DRAWN BY: SPK	CHECKED BY: PMS

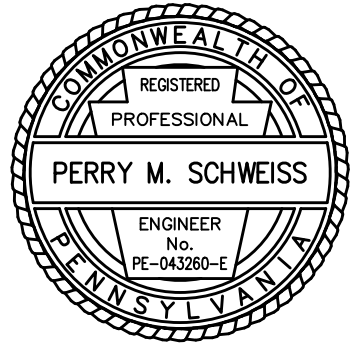

File name: \\Roadway\\DIST-12\\SR011920K (McClure Rd)\\Project Datum\\Construction\\SR 119 20K CON Plan0119-20K CON Plot.dwg, May 02, 2025-12:33pm, jclark

DISTRICT	COUNTY	ROUTE	SECTION	SHEET
12-0	FAYETTE	0119	20K	198 OF 216
BULLSKIN TOWNSHIP				
REVISION NUMBER	REVISIONS	DATE	BY	APPROVED

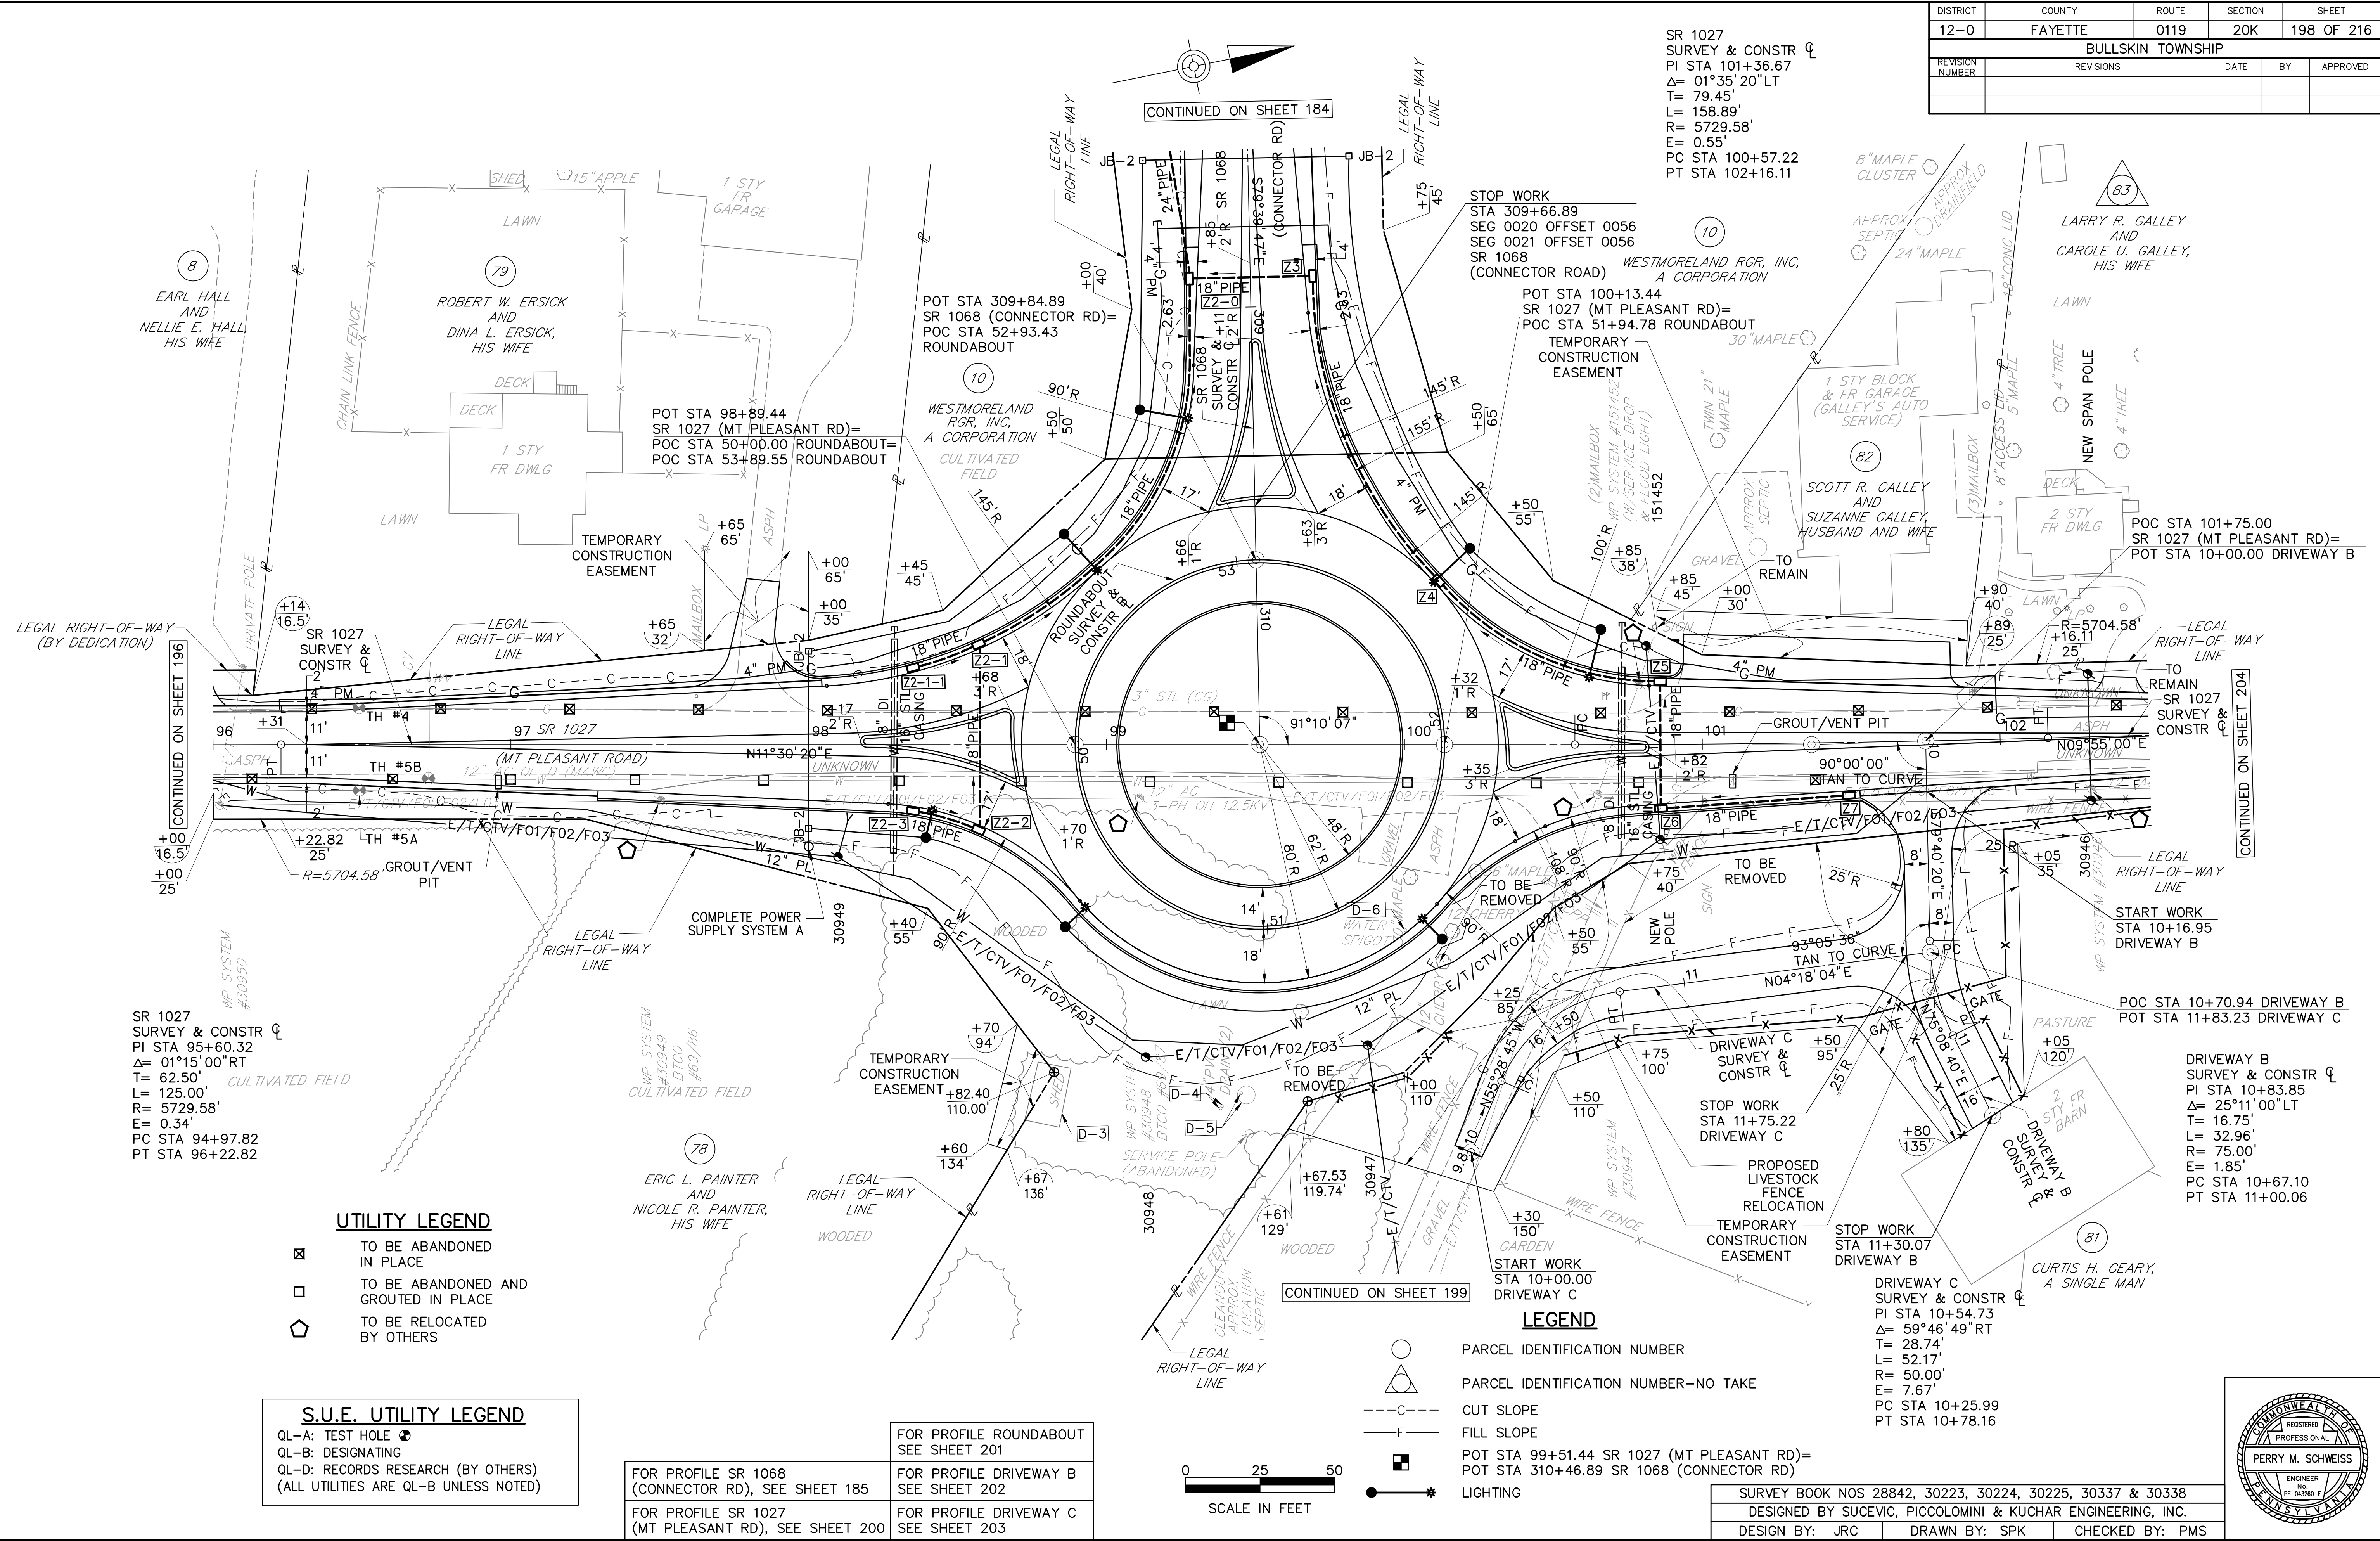

SR 1027
SURVEY & CONSTR CL
PI STA 101+36.67
Δ= 01°35' 20" LT
T= 79.45'
L= 158.89'
R= 5729.58'
E= 0.55'
PC STA 100+57.22
PT STA 102+16.11

STOP WORK
STA 309+66.89
SEG 0020 OFFSET 0056
SEG 0021 OFFSET 0056
SR 1068
(CONNECTOR ROAD)
WESTMORELAND RGR, INC,
A CORPORATION

POT STA 100+13.44
SR 1027 (MT PLEASANT RD)=
POC STA 51+94.78 ROUNDABOUT

TEMPORARY
CONSTRUCTION
EASEMENT

LARRY R. GALLEY
AND
CAROLE U. GALLEY,
HIS WIFE

SCOTT R. GALLEY
AND
SUZANNE GALLEY,
HUSBAND AND WIFE

POC STA 101+75.00
SR 1027 (MT PLEASANT RD)=
POT STA 10+00.00 DRIVEWAY B

POC STA 10+70.94 DRIVEWAY B
POT STA 11+83.23 DRIVEWAY C

DRIVEWAY B
SURVEY & CONSTR CL
PI STA 10+83.85
Δ= 25°11' 00" LT
T= 16.75'
L= 32.96'
R= 75.00'
E= 1.85'
PC STA 10+67.10
PT STA 11+00.06

DRIVEWAY C
SURVEY & CONSTR CL
PI STA 10+54.73
Δ= 59°46' 49" RT
T= 28.74'
L= 52.17'
R= 50.00'
E= 7.67'
PC STA 10+25.99
PT STA 10+78.16

UTILITY LEGEND


- ☒ TO BE ABANDONED IN PLACE
- ☐ TO BE ABANDONED AND GROUTED IN PLACE
- ⬡ TO BE RELOCATED BY OTHERS

S.U.E. UTILITY LEGEND

- QL-A: TEST HOLE
- QL-B: DESIGNATING
- QL-D: RECORDS RESEARCH (BY OTHERS)
- (ALL UTILITIES ARE QL-B UNLESS NOTED)

FOR PROFILE SR 1068 (CONNECTOR RD), SEE SHEET 185	FOR PROFILE DRIVEWAY B SEE SHEET 202
FOR PROFILE SR 1027 (MT PLEASANT RD), SEE SHEET 200	FOR PROFILE DRIVEWAY C SEE SHEET 203

FOR PROFILE ROUNDABOUT
SEE SHEET 201

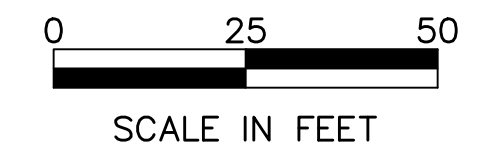


LEGEND

- PARCEL IDENTIFICATION NUMBER
- △ PARCEL IDENTIFICATION NUMBER-NO TAKE
- - - CUT SLOPE
- - - FILL SLOPE
- LIGHTING


POT STA 99+51.44 SR 1027 (MT PLEASANT RD)=
POT STA 310+46.89 SR 1068 (CONNECTOR RD)

SURVEY BOOK NOS 28842, 30223, 30224, 30225, 30337 & 30338
DESIGNED BY SUCEVIC, PICCOLOMINI & KUCHAR ENGINEERING, INC.
DESIGN BY: JRC DRAWN BY: SPK CHECKED BY: PMS

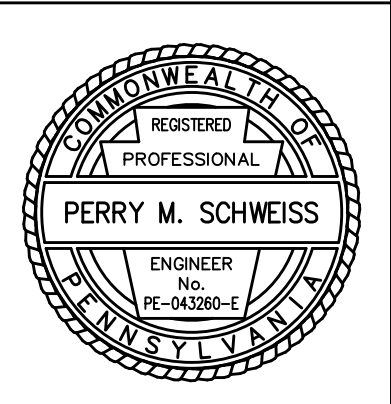

File name: \\Roadway\\DIST-12\\SR011920K (McClure Rd)\\Project Datum\\Construction\\SR 119 20K CON Plan0119-20K CON Plot.dwg, May 02, 2025-12:33pm, jclark

DISTRICT	COUNTY	ROUTE	SECTION	SHEET
12-0	FAYETTE	0119	20K	199 OF 216
BULLSKIN TOWNSHIP				
REVISION NUMBER	REVISIONS	DATE	BY	APPROVED

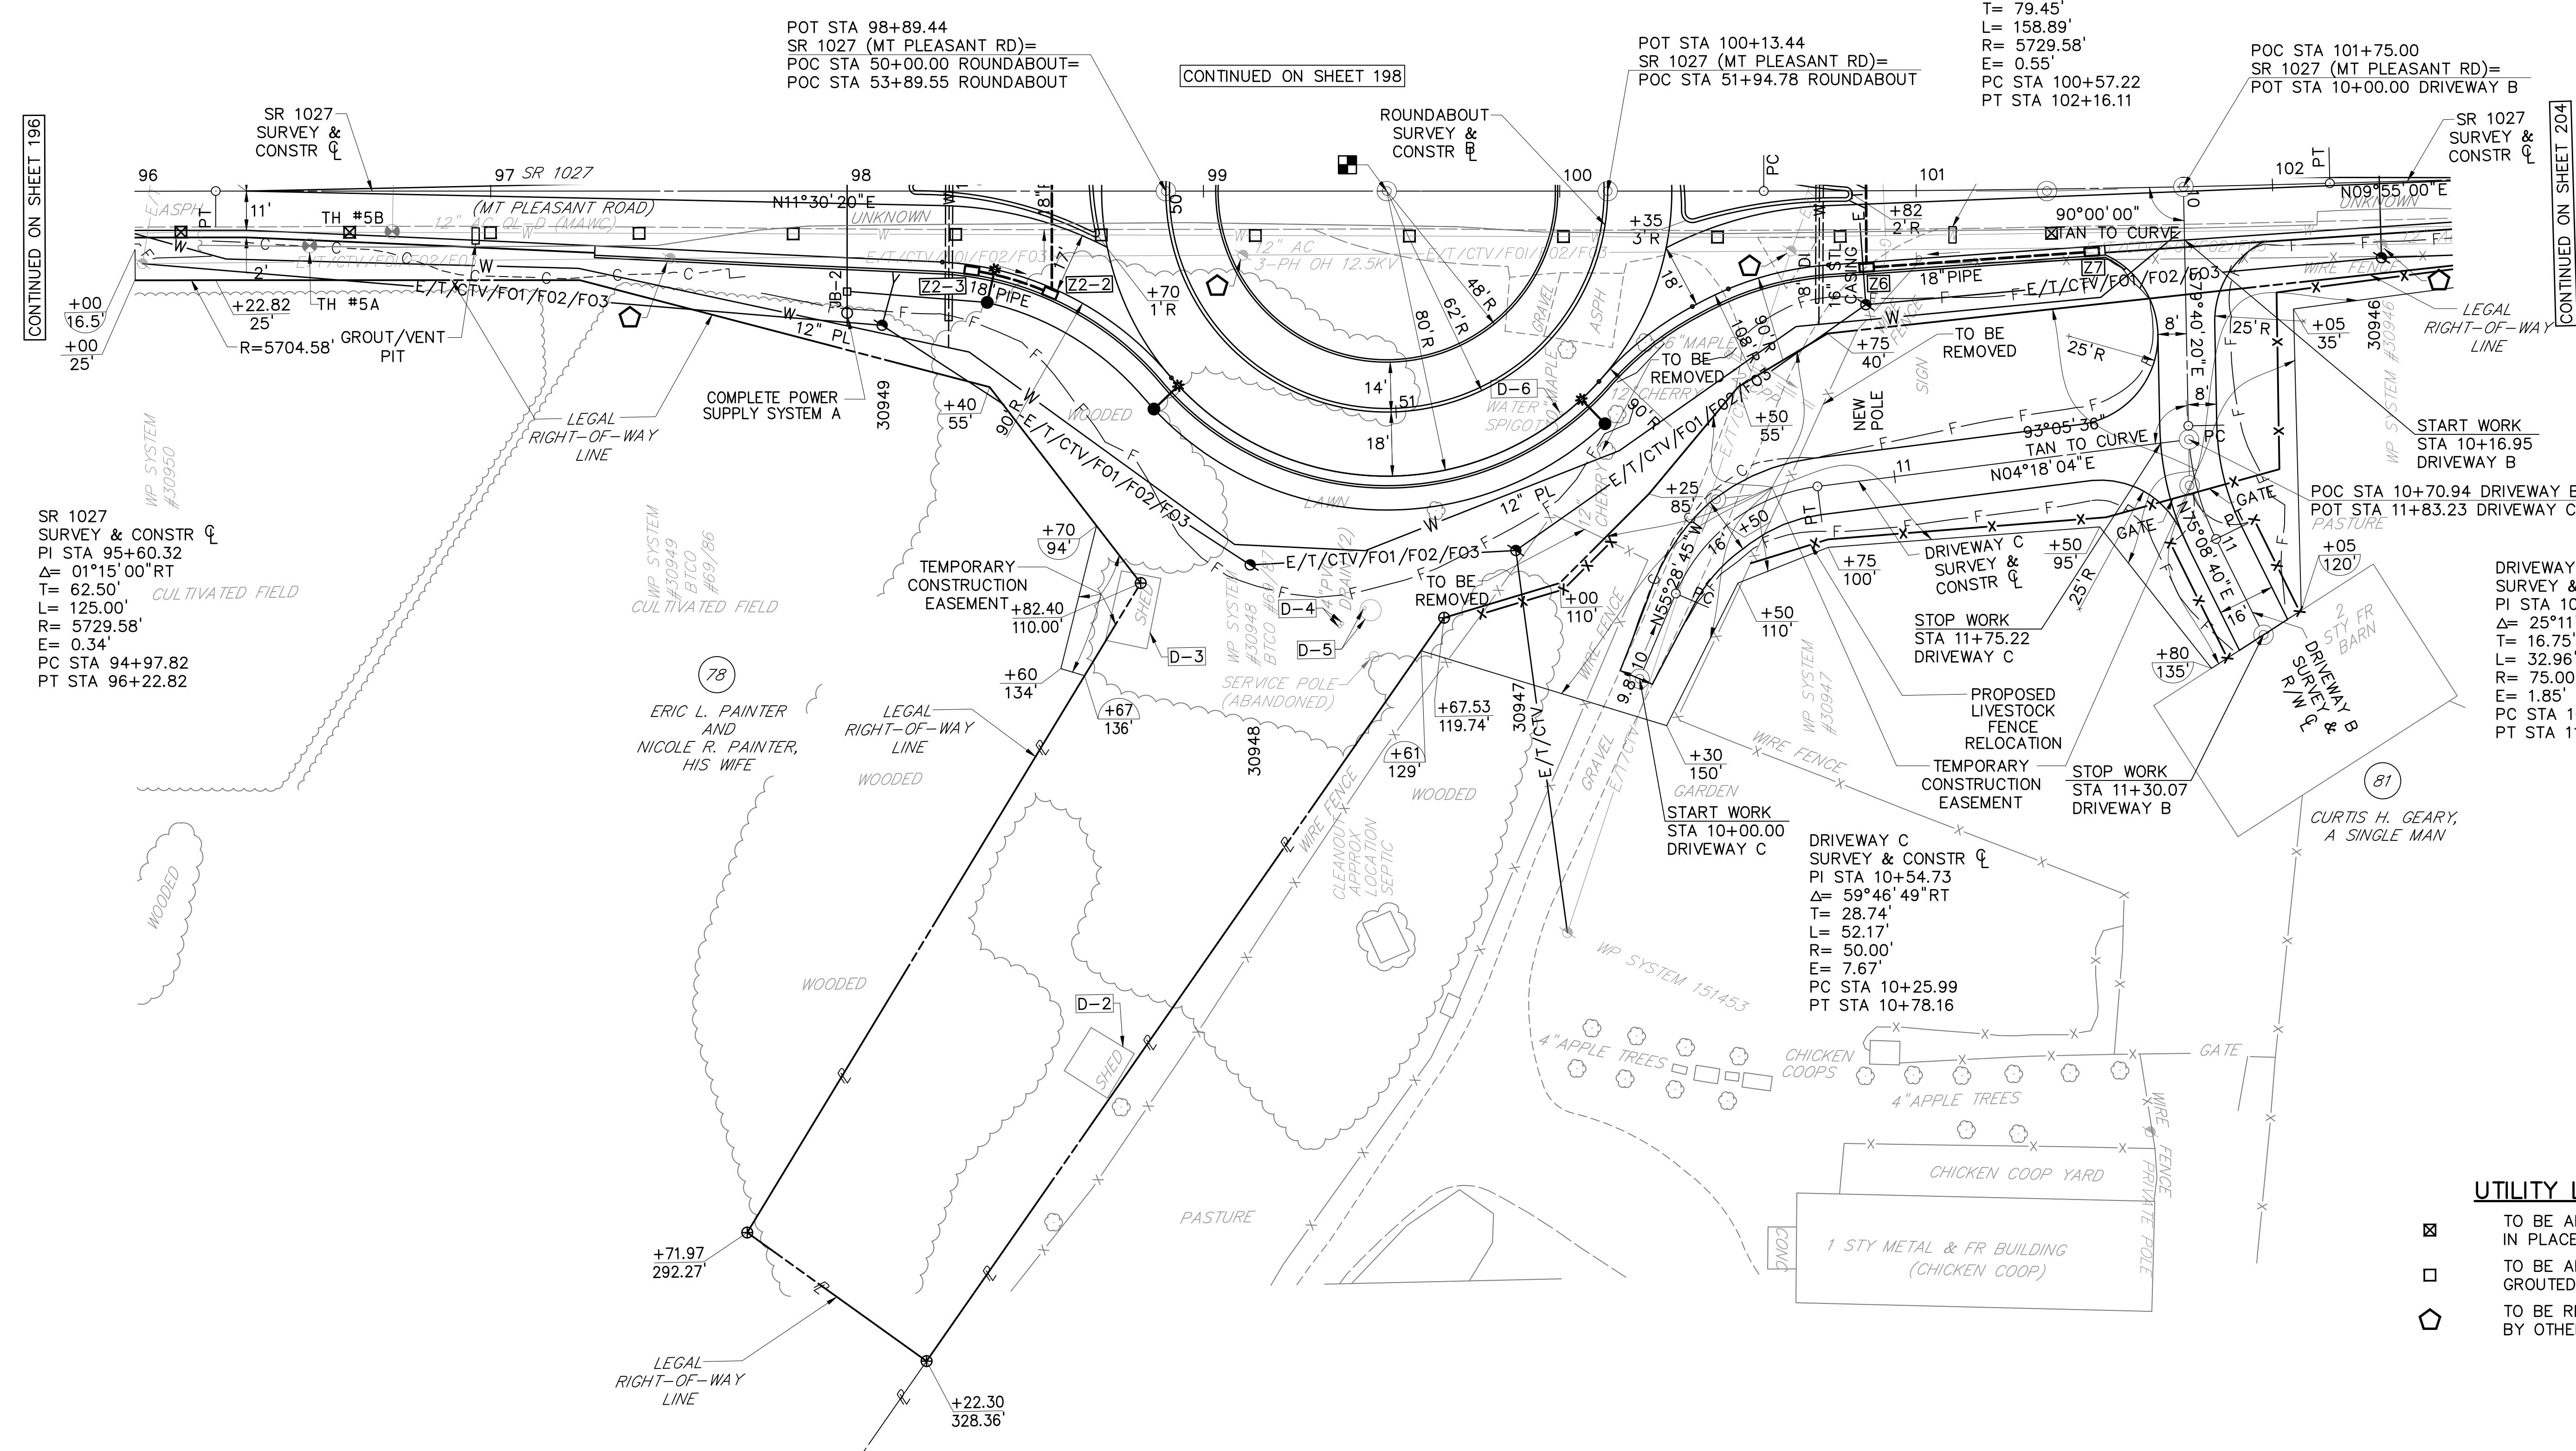

SR 1027
SURVEY & CONSTR ϕ
PI STA 101+36.67
 $\Delta= 01^{\circ}35'20''$ LT
T= 79.45'
L= 158.89'
R= 5729.58'
E= 0.55'
PC STA 100+57.22
PT STA 102+16.11

POC STA 101+75.00
SR 1027 (MT PLEASANT RD)=
POT STA 10+00.00 DRIVEWAY B

POC STA 10+70.94 DRIVEWAY B
POT STA 11+83.23 DRIVEWAY C

DRIVEWAY B
SURVEY & CONSTR ϕ
PI STA 10+83.85
 $\Delta= 25^{\circ}11'00''$ LT
T= 16.75'
L= 32.96'
R= 75.00'
E= 1.85'
PC STA 10+67.10
PT STA 11+00.06

DRIVEWAY C
SURVEY & CONSTR ϕ
PI STA 10+54.73
 $\Delta= 59^{\circ}46'49''$ RT
T= 28.74'
L= 52.17'
R= 50.00'
E= 7.67'
PC STA 10+25.99
PT STA 10+78.16


UTILITY LEGEND

$\boxtimes$	TO BE ABANDONED IN PLACE
$\square$	TO BE ABANDONED AND GROUTED IN PLACE
$\circ$	TO BE RELOCATED BY OTHERS

S.U.E. UTILITY LEGEND

QL-A: TEST HOLE $\bullet$
QL-B: DESIGNATING
QL-D: RECORDS RESEARCH (BY OTHERS) (ALL UTILITIES ARE QL-B UNLESS NOTED)


FOR PROFILE SR 1027 (MT PLEASANT RD), SEE SHEET 200	FOR PROFILE DRIVEWAY B SEE SHEET 202
FOR PROFILE ROUNDABOUT SEE SHEET 201	FOR PROFILE DRIVEWAY C SEE SHEET 203

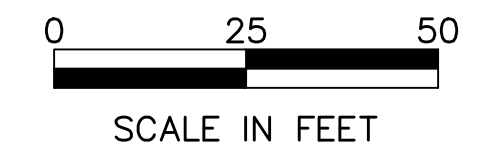

LEGEND

$\circ$	PARCEL IDENTIFICATION NUMBER
---C---	CUT SLOPE
—F—	FILL SLOPE
$\blacksquare$	POT STA 99+51.44 SR 1027 (MT PLEASANT RD)= POT STA 310+46.89 SR 1068 (CONNECTOR RD)
$\bullet$ —*	LIGHTING

SURVEY BOOK NOS 28842, 30223, 30224, 30225, 30337 & 30338		
DESIGNED BY SUCEVIC, PICCOLOMINI & KUCHAR ENGINEERING, INC.		
DESIGN BY: JRC	DRAWN BY: SPK	CHECKED BY: PMS

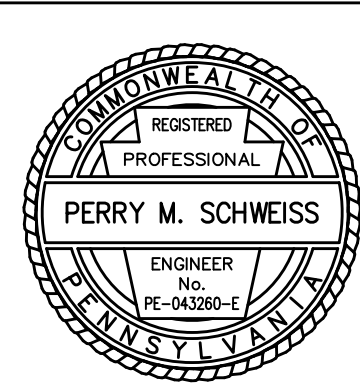

File name: \\Roadway\\DIST-12\\SR011920K (McClure Rd)\\Project Datum\\Construction\\SR 119 20K CON Profile\\0119-20K Profile (SR 1027 SBL).dwg May 02, 2025-12:33pm jclark

DISTRICT	COUNTY	ROUTE	SECTION	SHEET
12-0	FAYETTE	0119	20K	200 OF 216
BULLSKIN TOWNSHIP				
REVISION NUMBER	REVISIONS	DATE	BY	APPROVED

PROFILE: SR 1027 (MT PLEASANT RD)

